


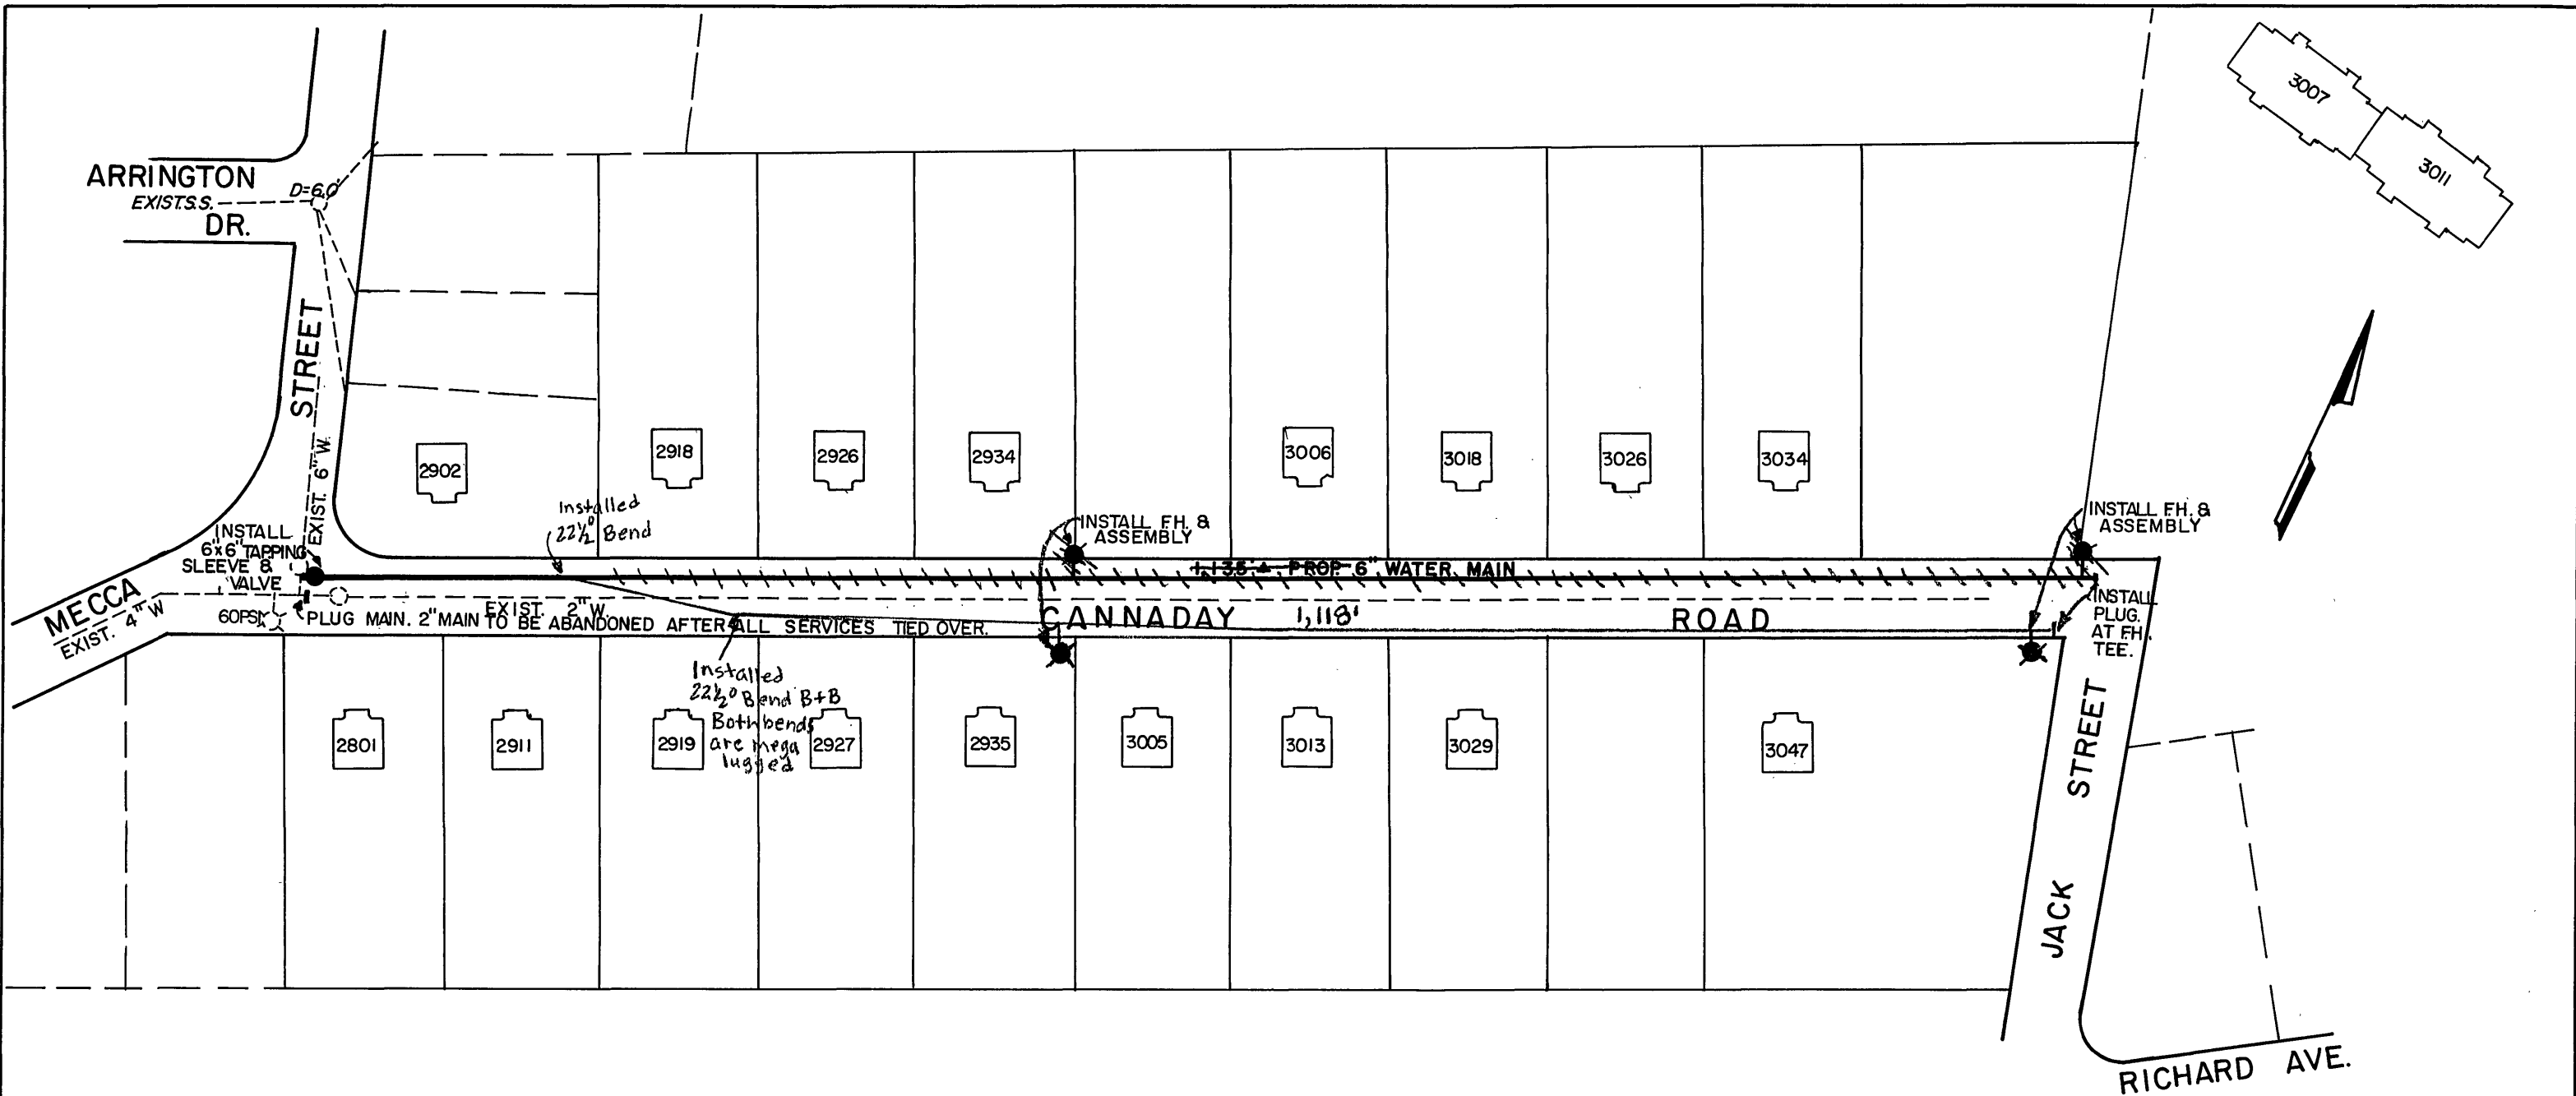

DATE STARTED	9/13/1999
DATE COMP.	10/05/1999
FEET MAIN	118'
SIZE	6"
VALVE	1-6" ✓
MAINT.	#2
PER. COMP.	2
SIZE	4 1/2"
VALVE	6" ✓
MAINT.	#2
REVISION BY	Chuck Clark
REVISION DATE	City
REVISION	U.L.S. - Chuck Clark

NOTE: LOCATION OF ALL UTILITIES SHALL BE ASCERTAINED IN THE FIELD PRIOR TO CONSTRUCTION.

J. A. B.
Samuel Hayer, III
 MANAGER UTILITY LINE SERVICES

WATER DEPARTMENT	
ROANOKE	VIRGINIA
CANNADAY ROAD, N.E.	
JACK STREET TO MECCA STREET	
REPLACEMENT	
SCALE: 1"=100'	DATE: 5/6/99
DIST. MAP: 708	PLAN NO.: 99-04
DIRECTOR UTIL. & OPERATIONS DATE	
DIRECTOR OF PUBLIC WORKS DATE	