



MATCH LINE STA. 28+00 SHEET 16

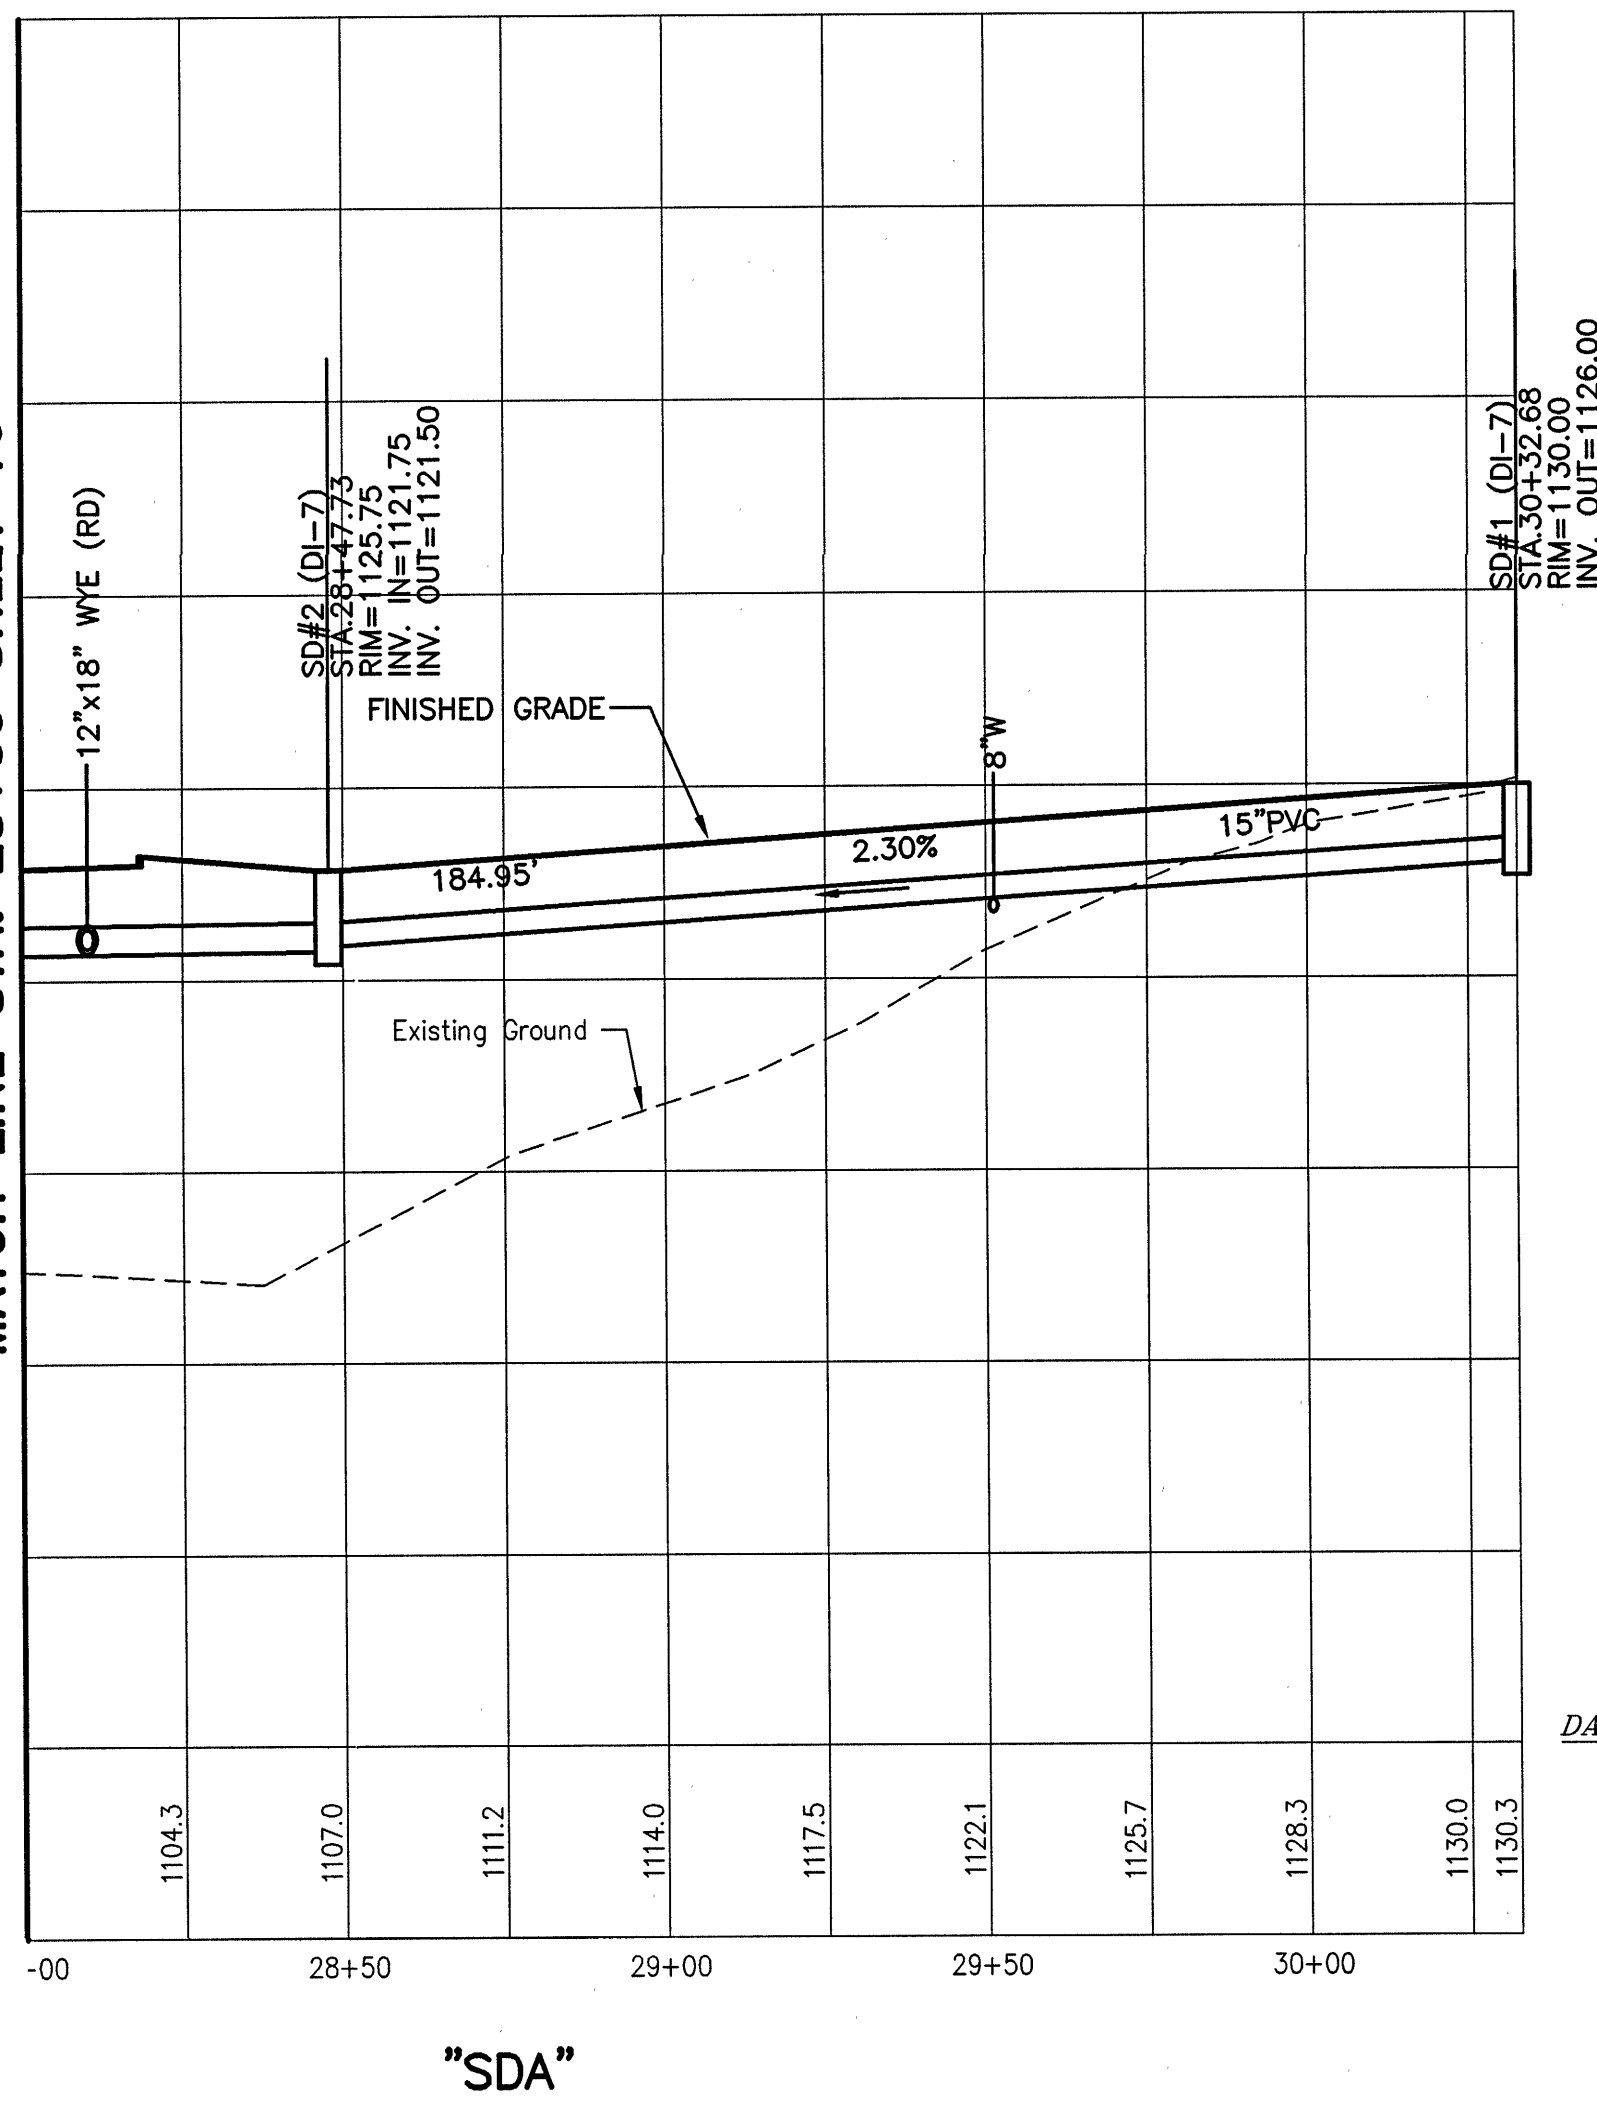


"SDA"

MATCH LINE STA. 16+50 THIS SHEET

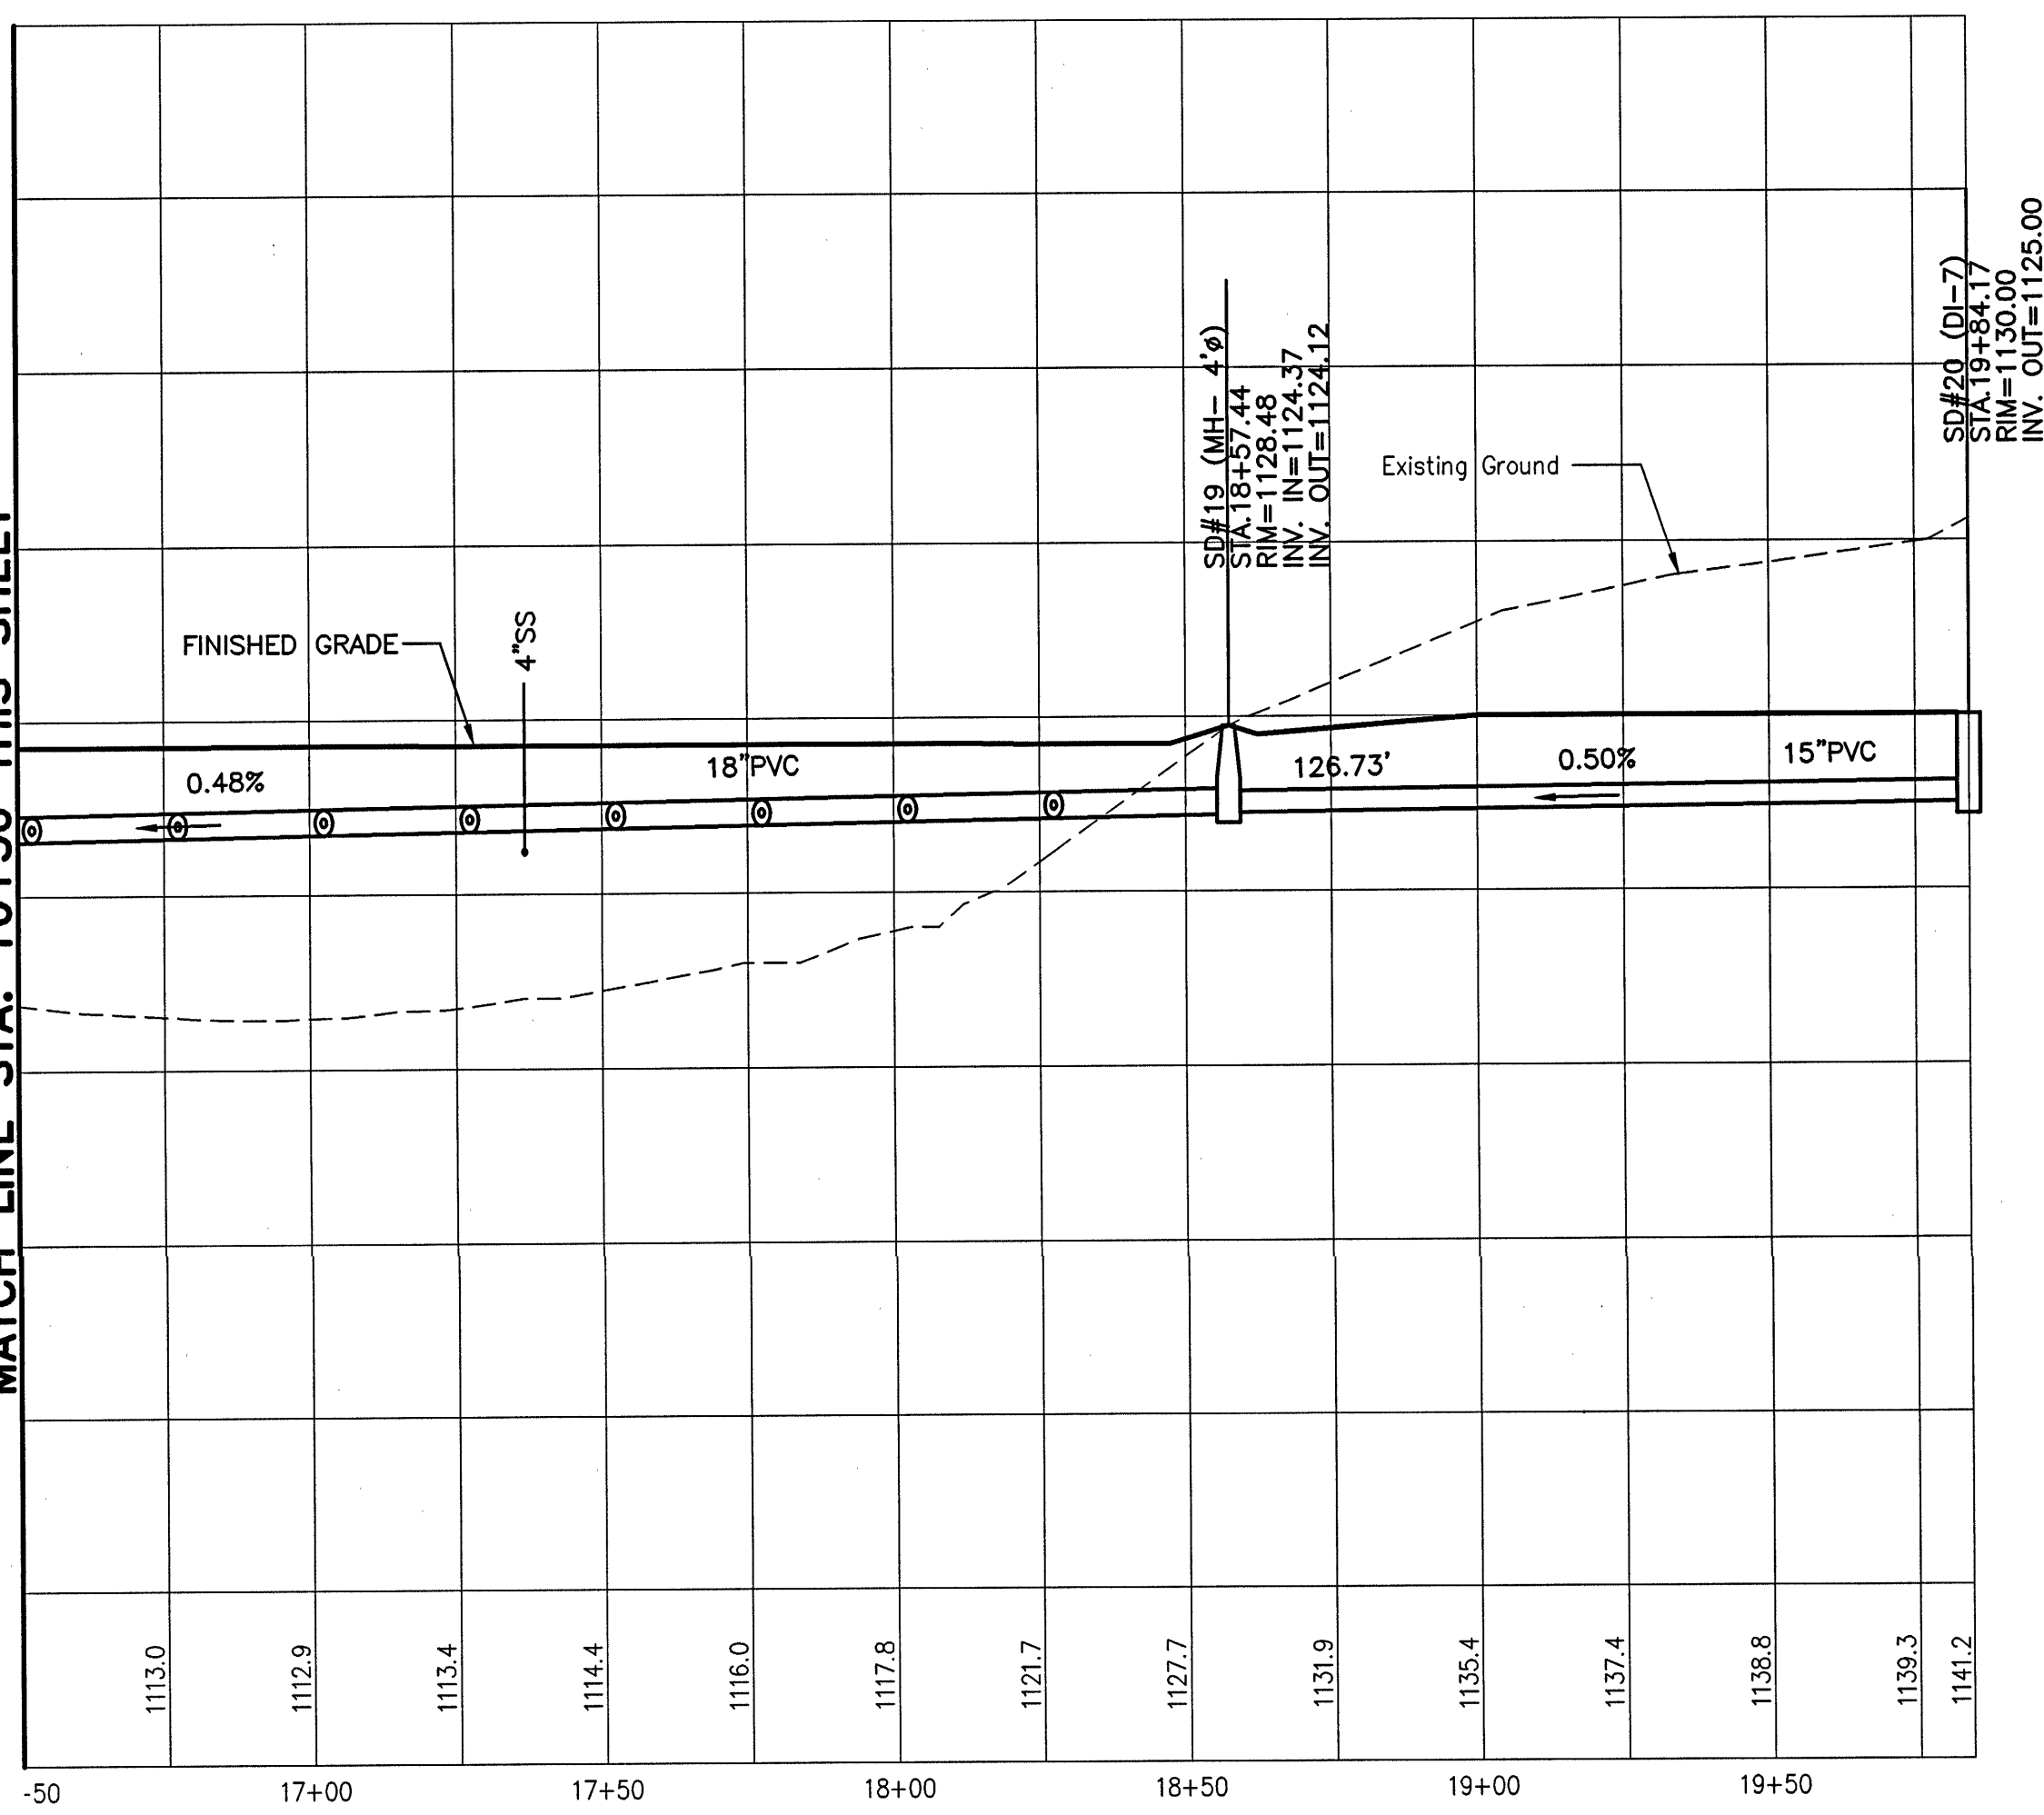


"SDB"

DATUM ELEV 1070.00

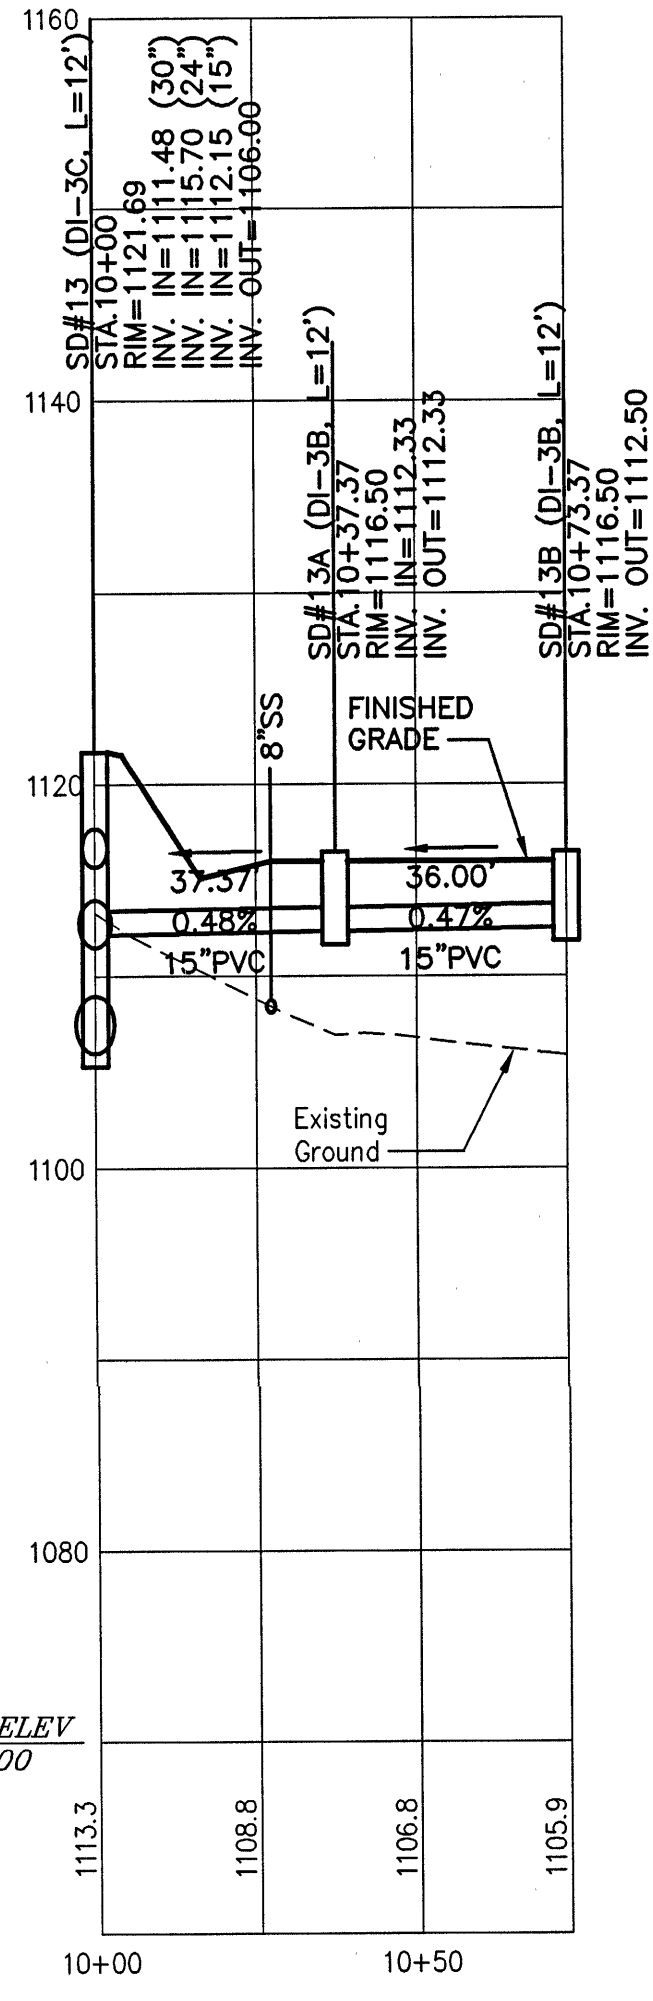


"SDC"

DATUM ELEV 1090.00

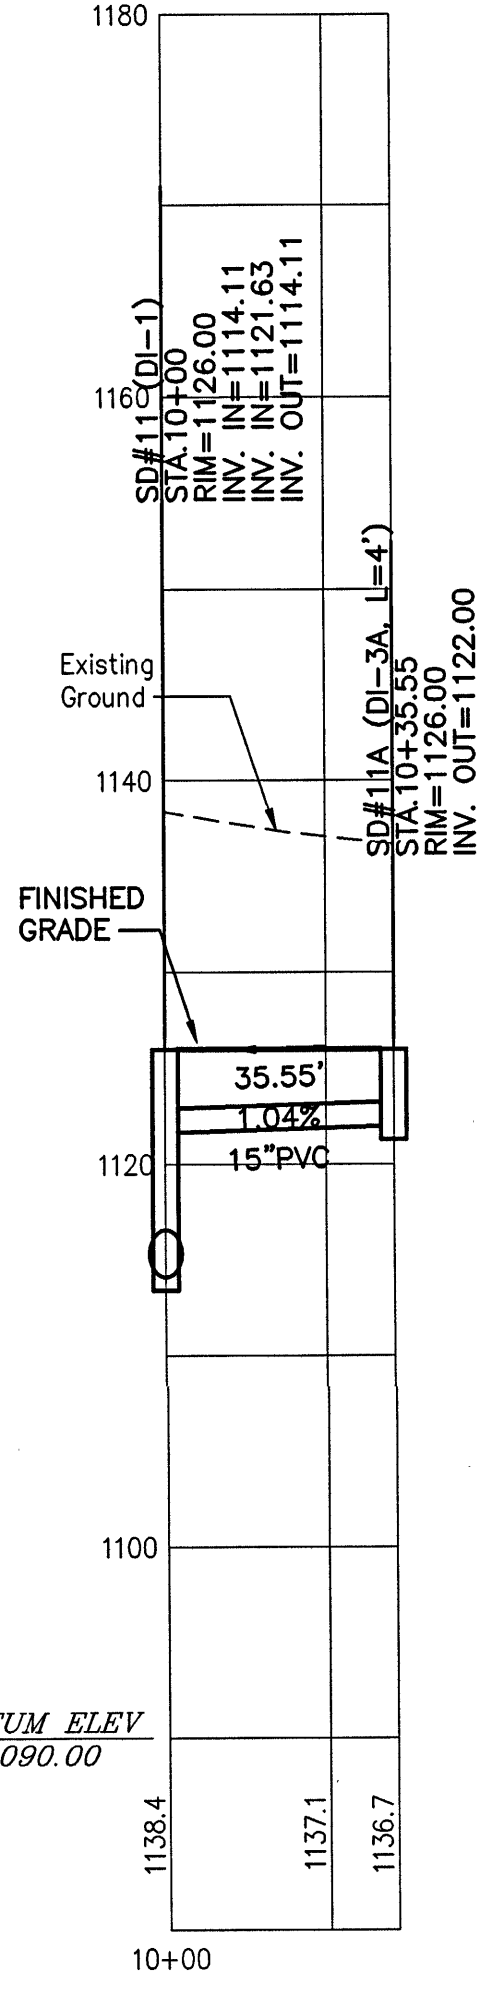


"SDD"

DATUM ELEV 1090.00

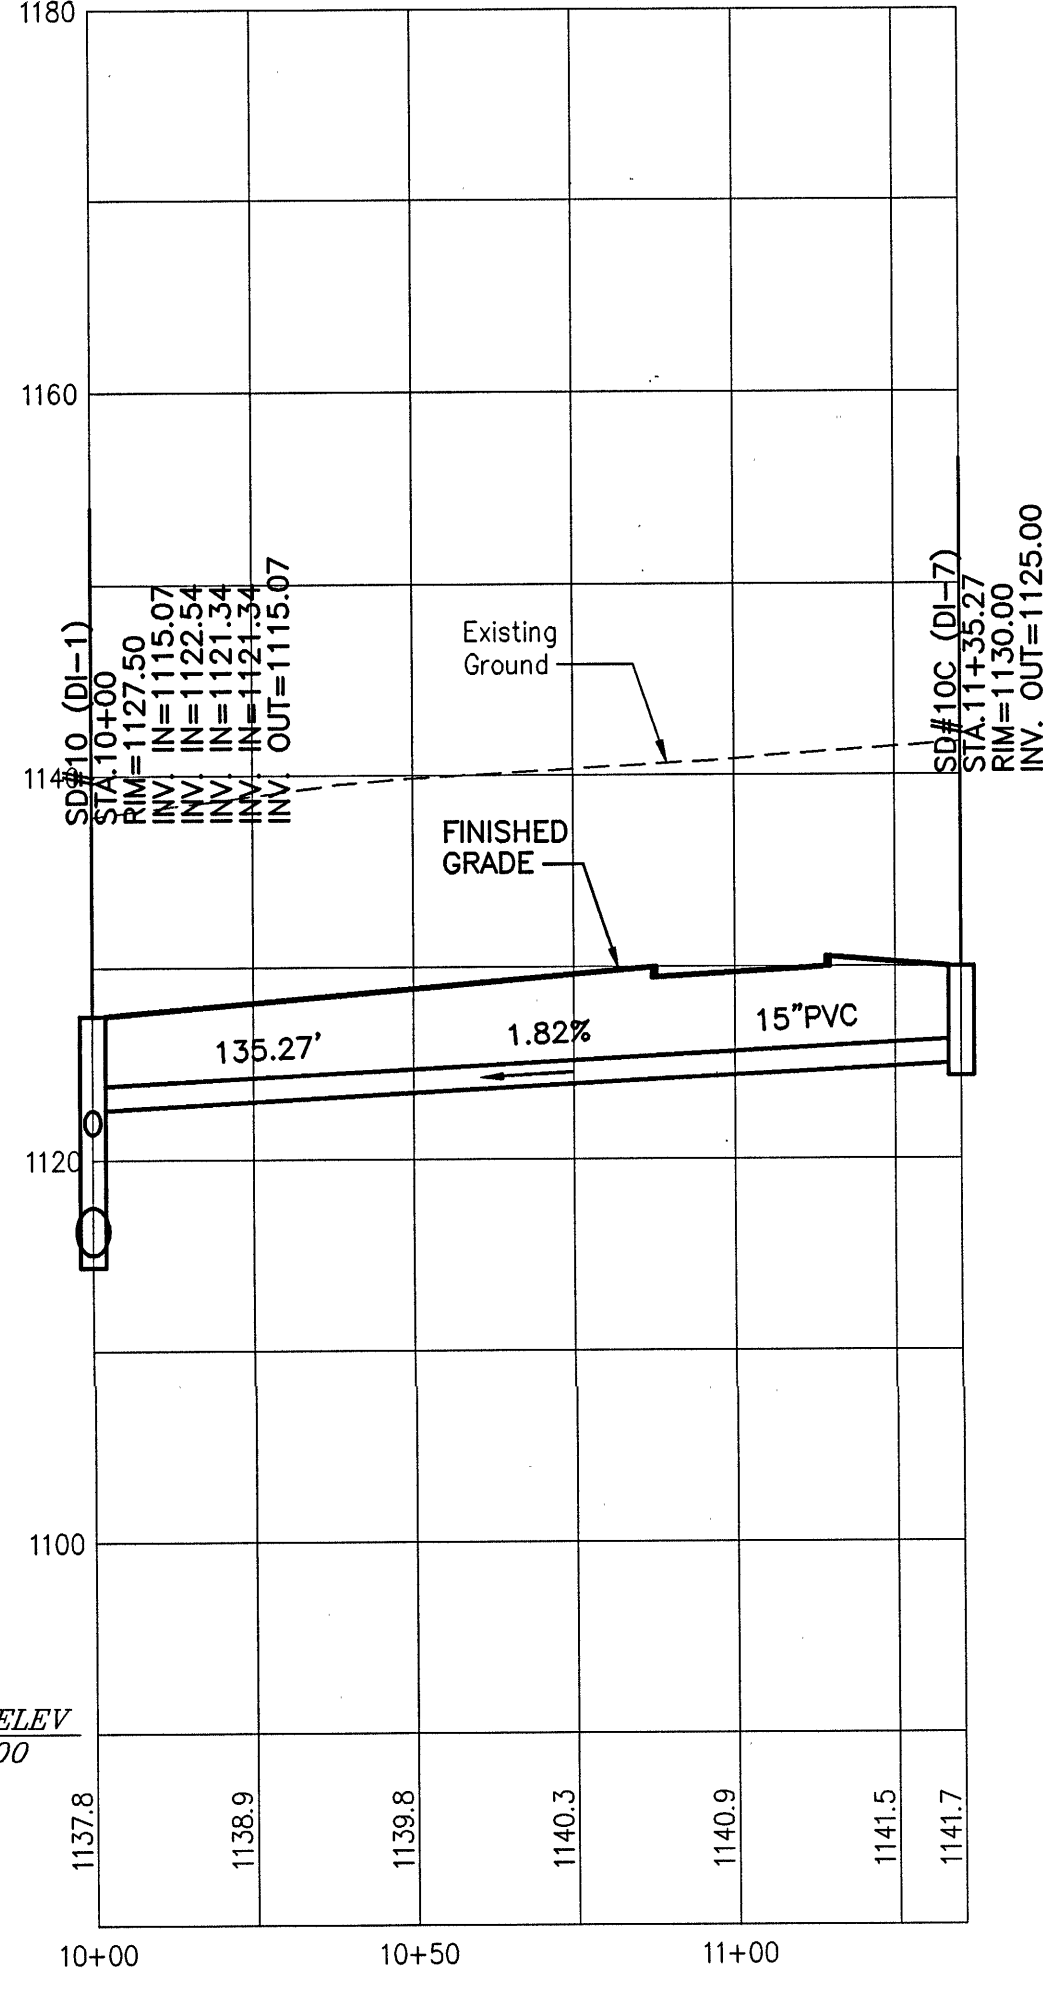


"SDE"

DATUM ELEV 1090.00

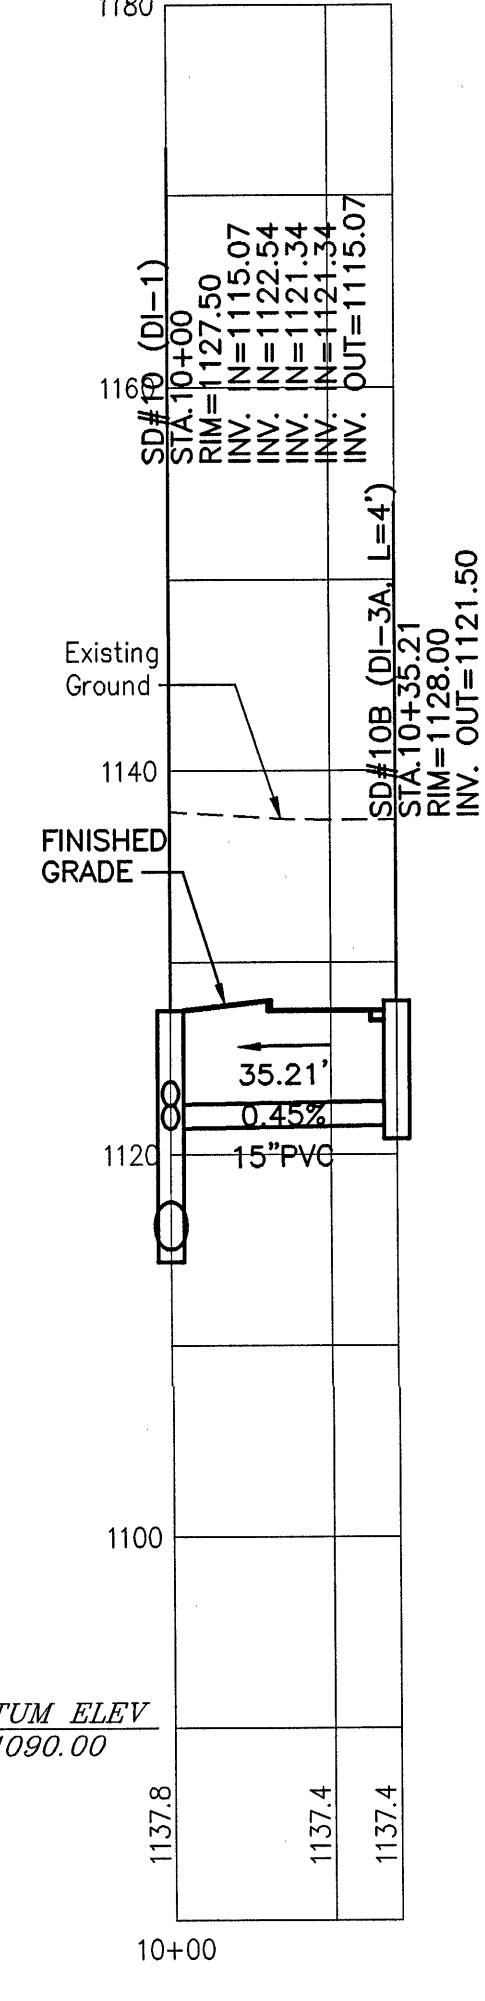


"SDF"

DATUM ELEV 1090.00

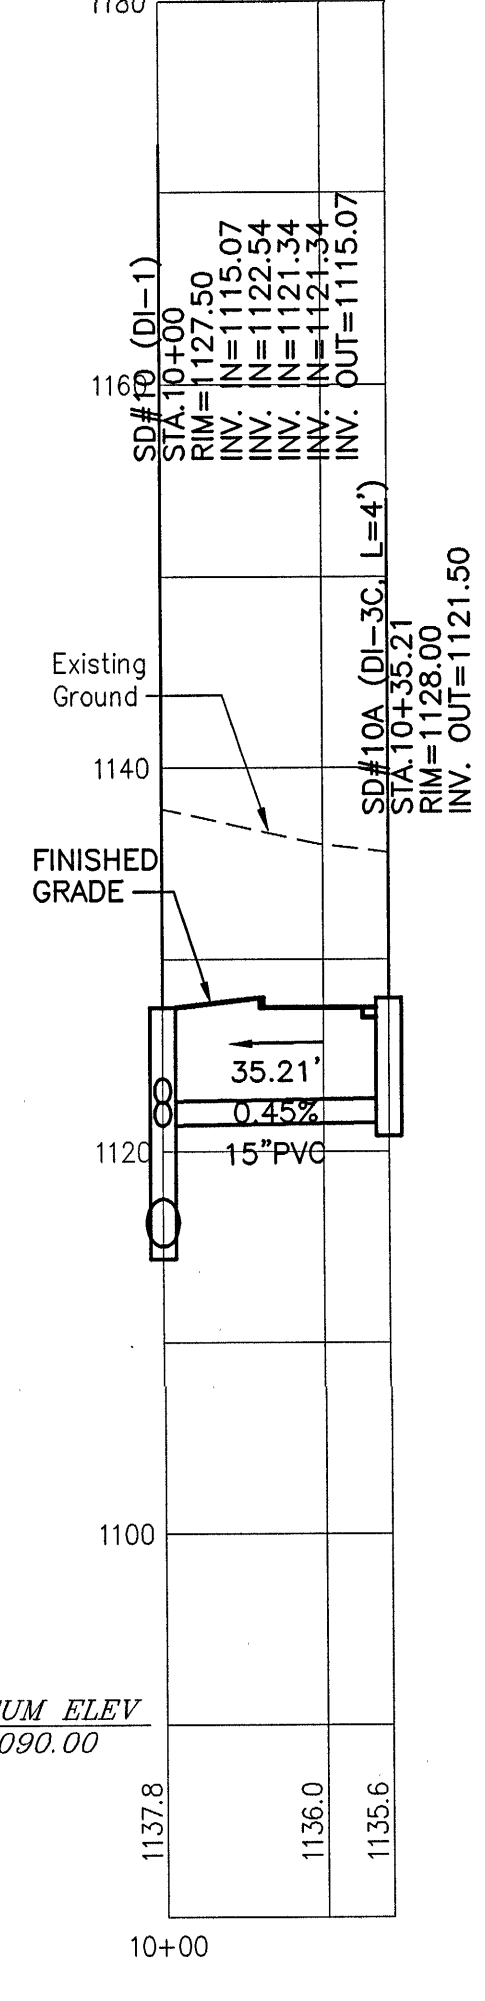

"SDG"

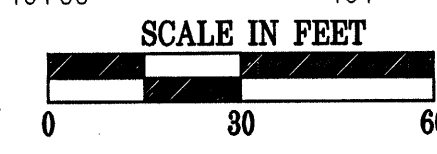

MATCH LINE STA. 16+50 THIS SHEET




Mattem & Craig
CONSULTING ENGINEERS • SURVEYORS
701 FIRST STREET, S.W.
ROANOKE, VIRGINIA 24016
(840) 345-9342
FAX (840) 345-7891

CARDINAL INSULATED GLASS
VINTON BUSINESS CENTER
PROFILES- STORM DRAIN
TOWN OF VINTON, VIRGINIA

Vertical Scale:
1"=10'
Horizontal Scale:
1"= 30'
Commission Number:
2207-A
Sheet No.:

17

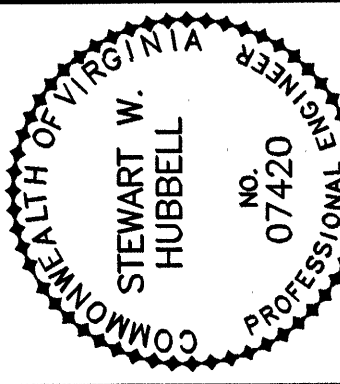

Revisions	Issue Date:	Date
1 REVISED UTILITIES FOR BLDG. EXP.	DEC, 2003	2/24/04
	Drawn By: ARB	
	Designed By: HAY	
	Checked By: SWH	
	Date: 12/22/03	