


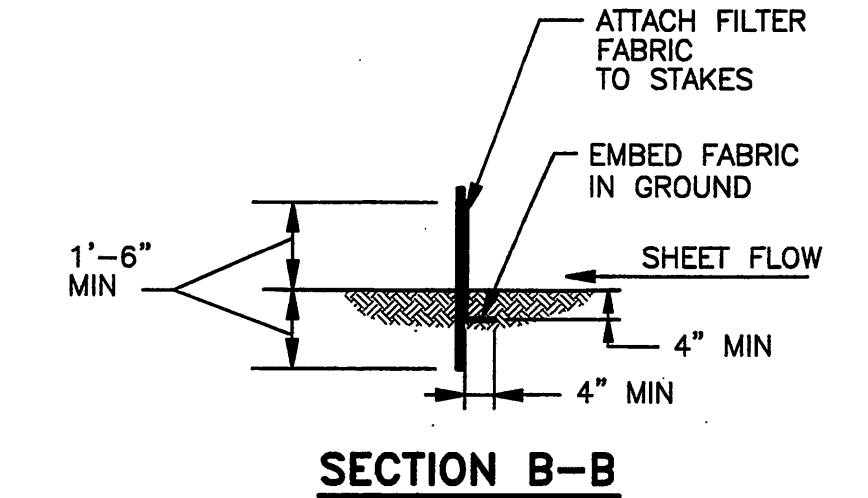


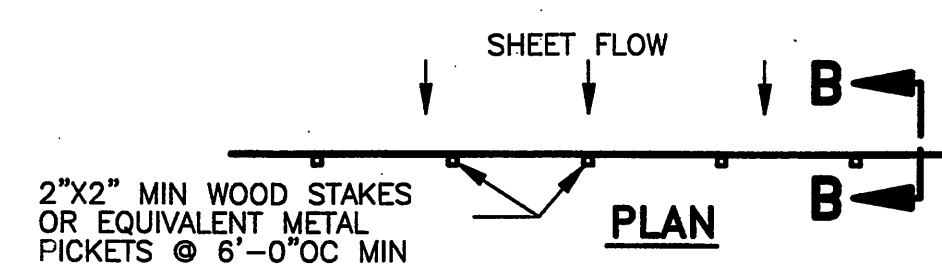


TEMPORARY SILT FENCE (SF)
NO SCALE

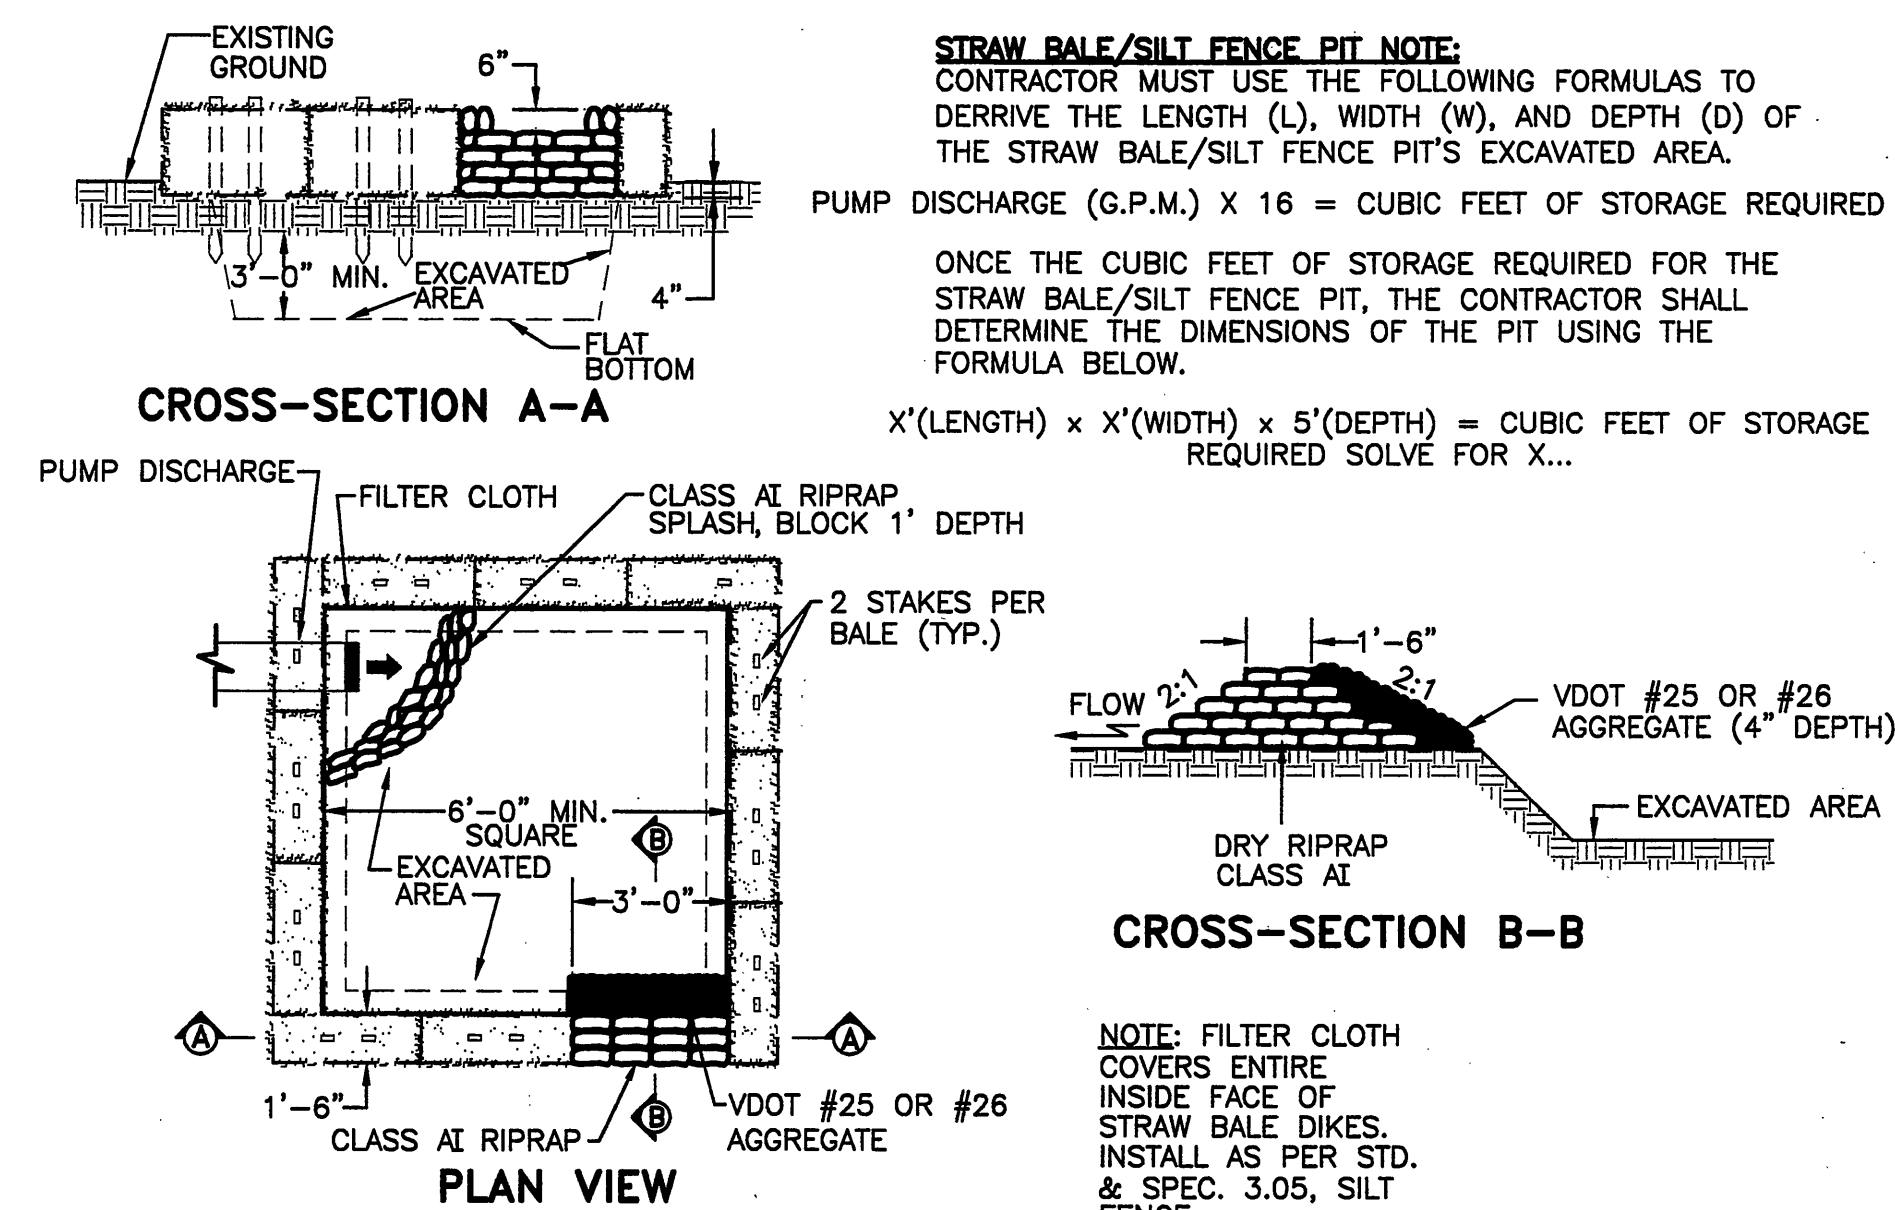


STRAW BALE/SILT FENCE DEWATERING PIT
NO SCALE

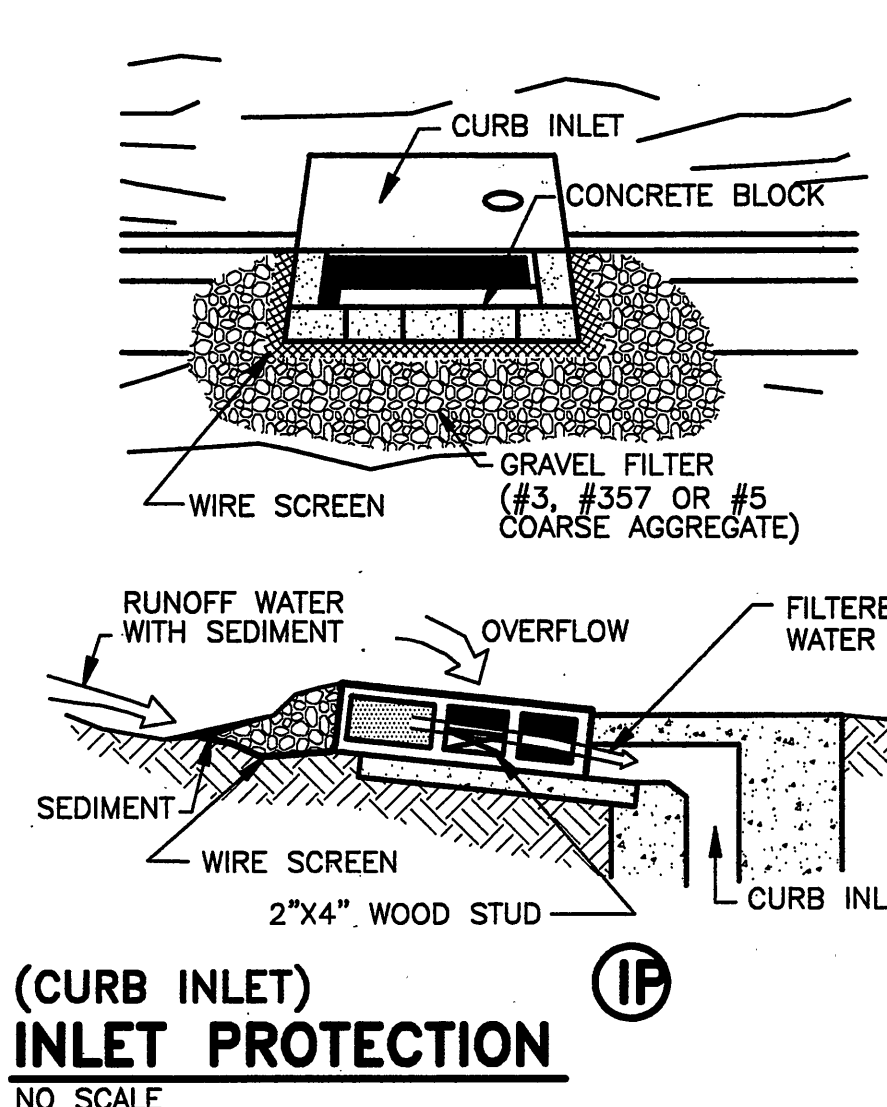


(CURB INLET) INLET PROTECTION (IP)
NO SCALE

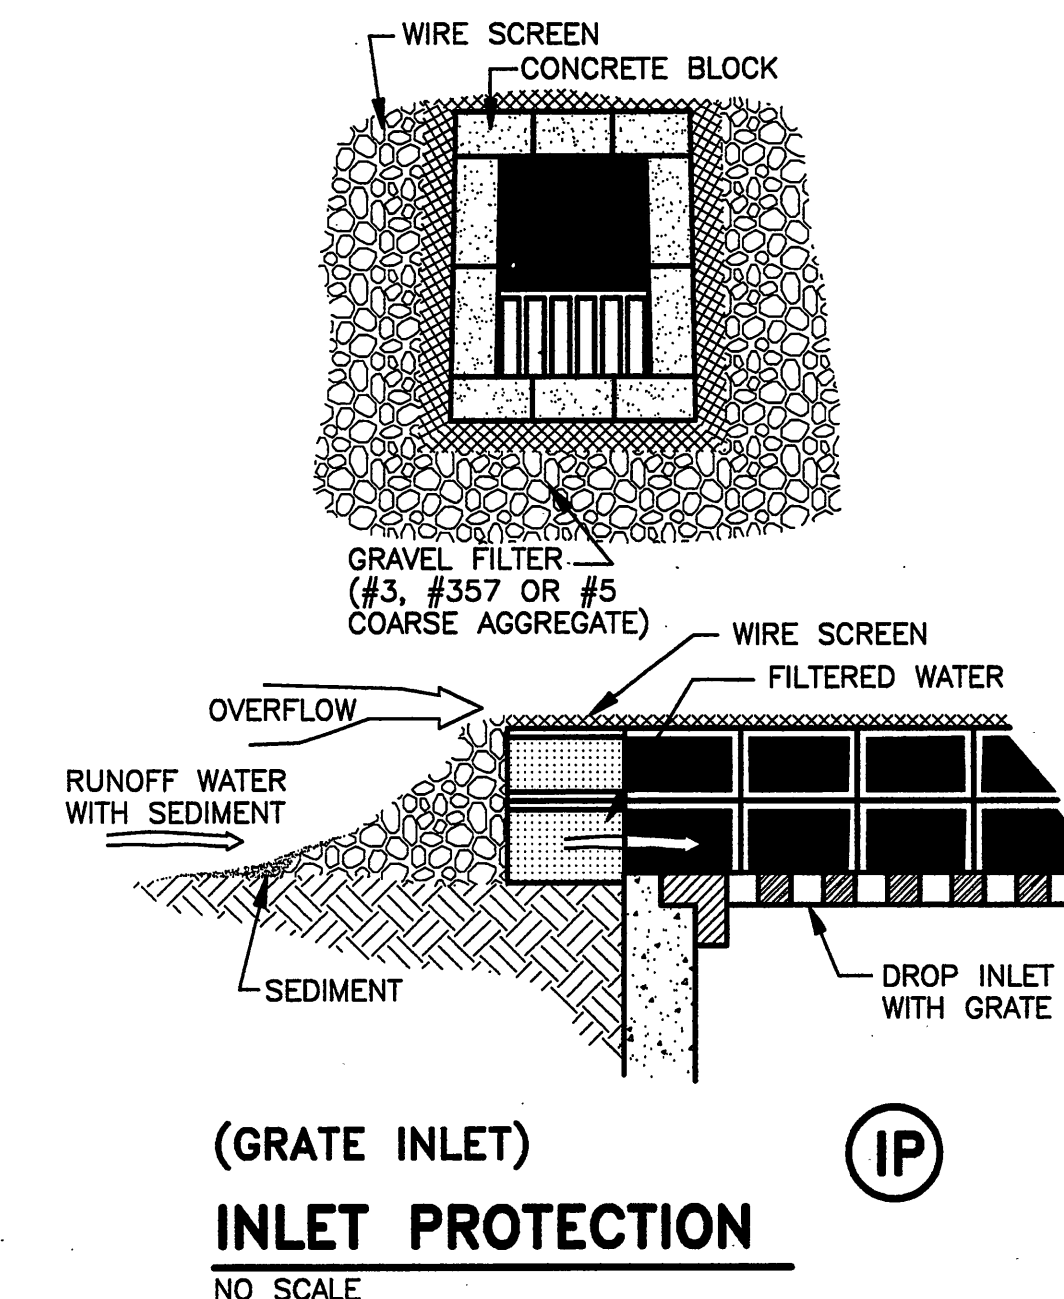


(GRATE INLET) INLET PROTECTION (IP)
NO SCALE

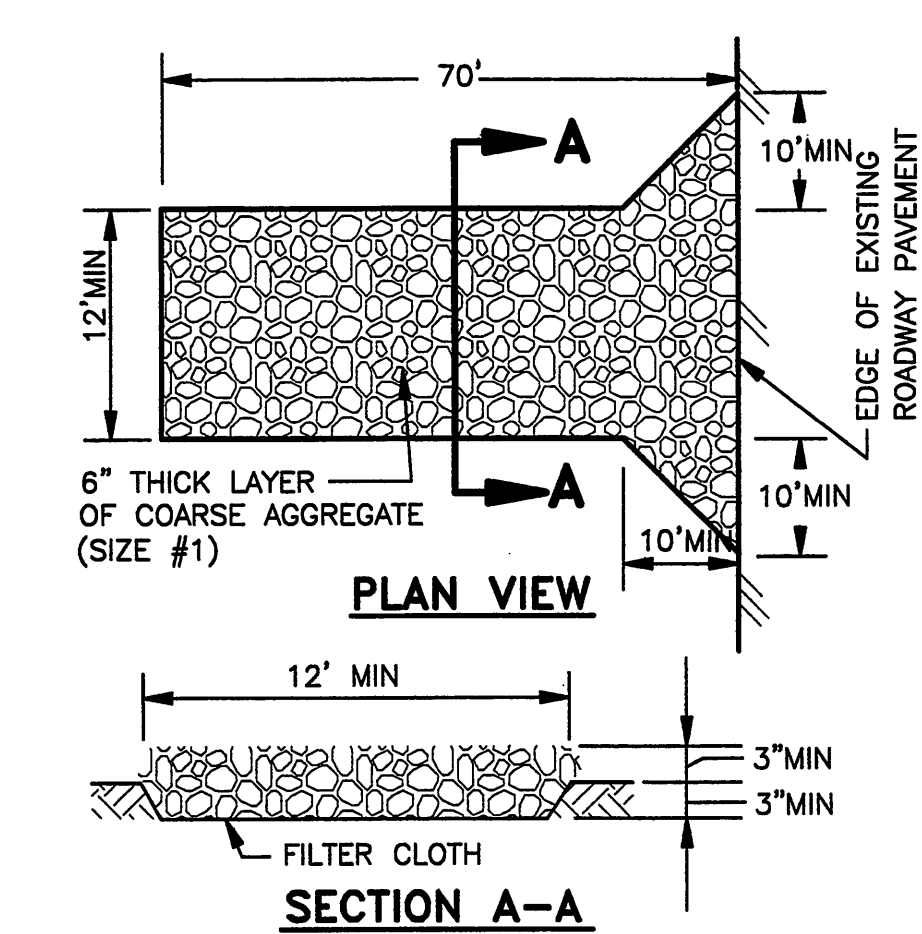


TEMPORARY CONSTRUCTION ENTRANCE (CE)
NO SCALE

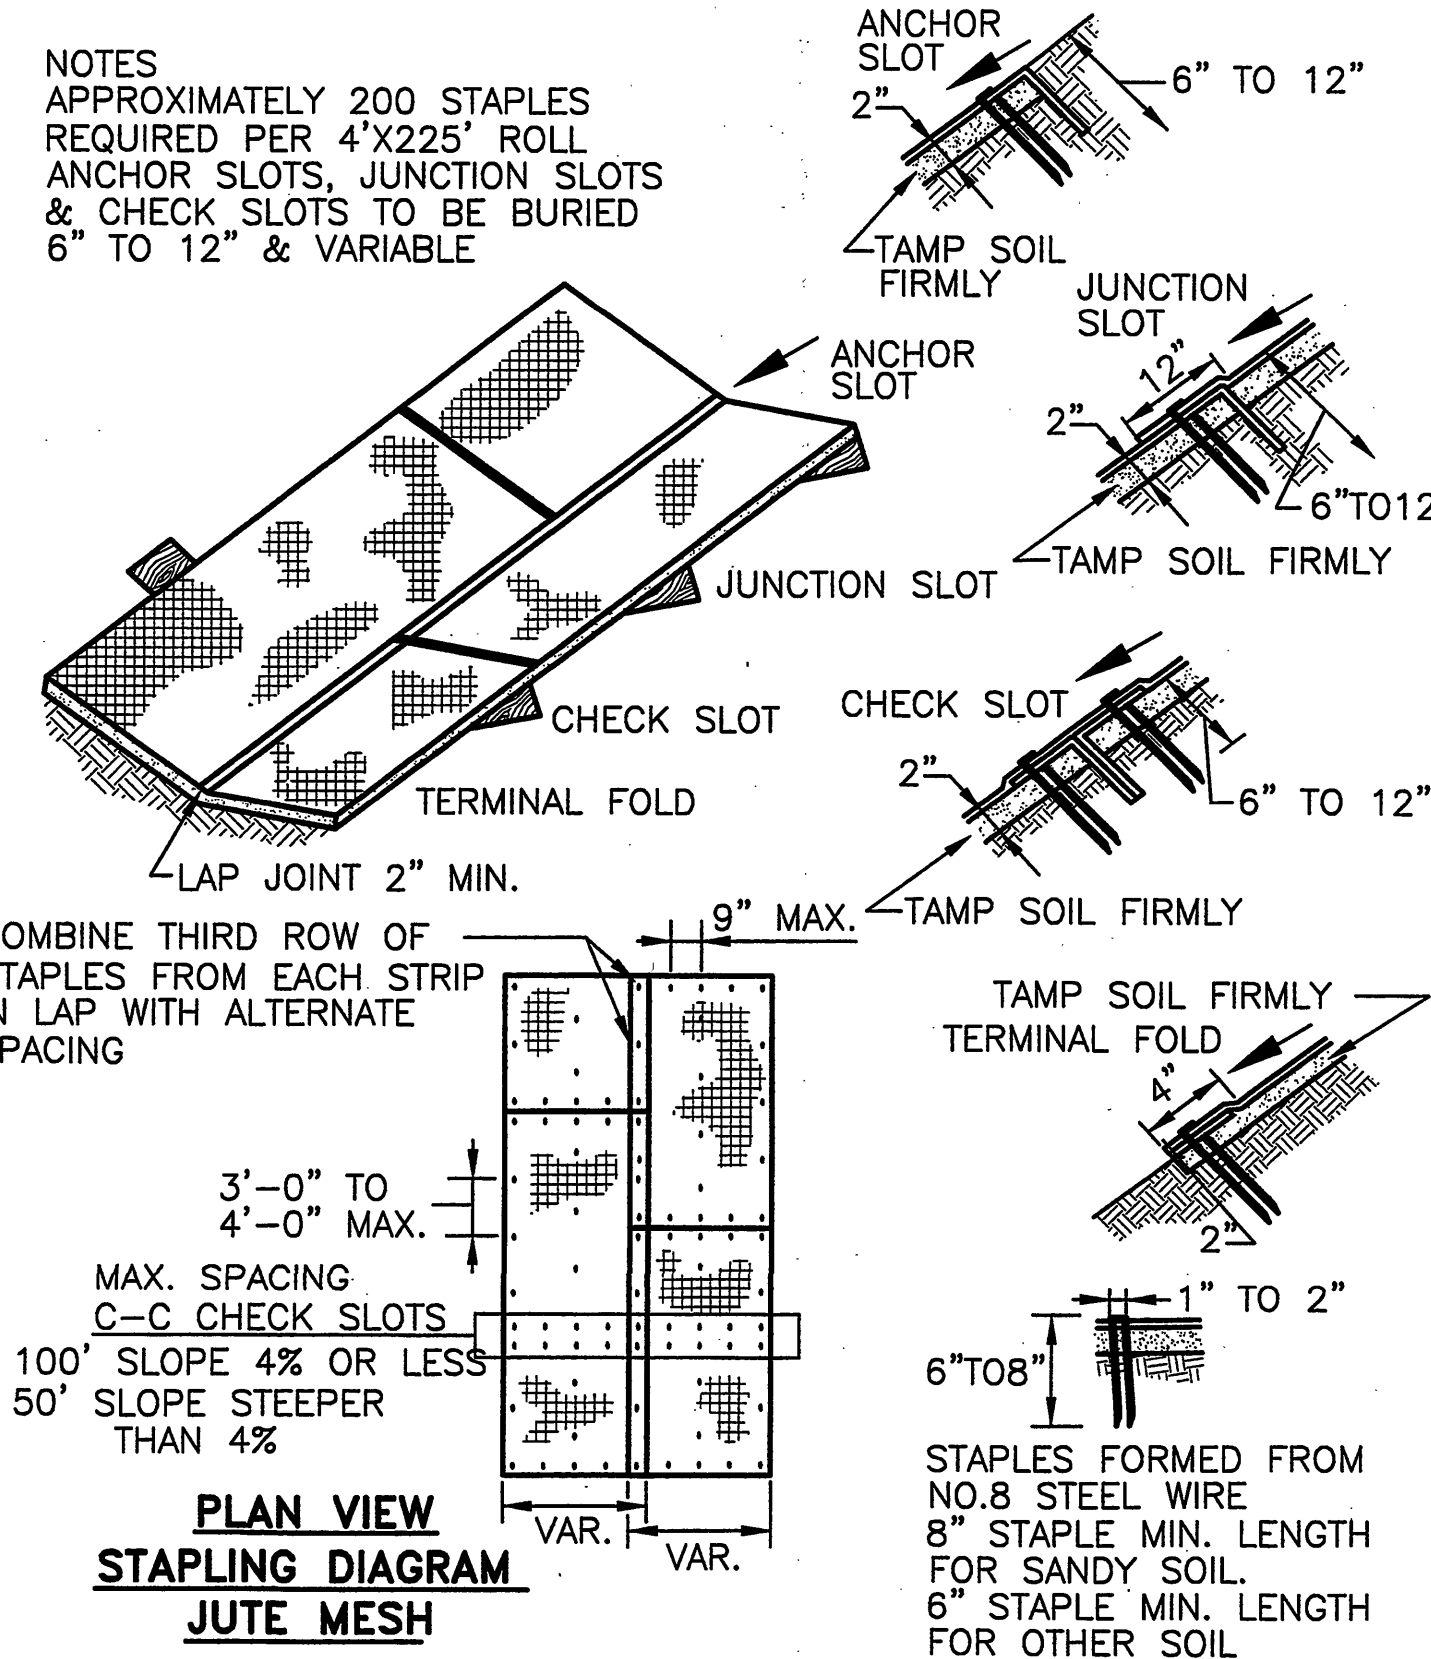


SOIL STABILIZATION MAT-INSTALLATION
NO SCALE

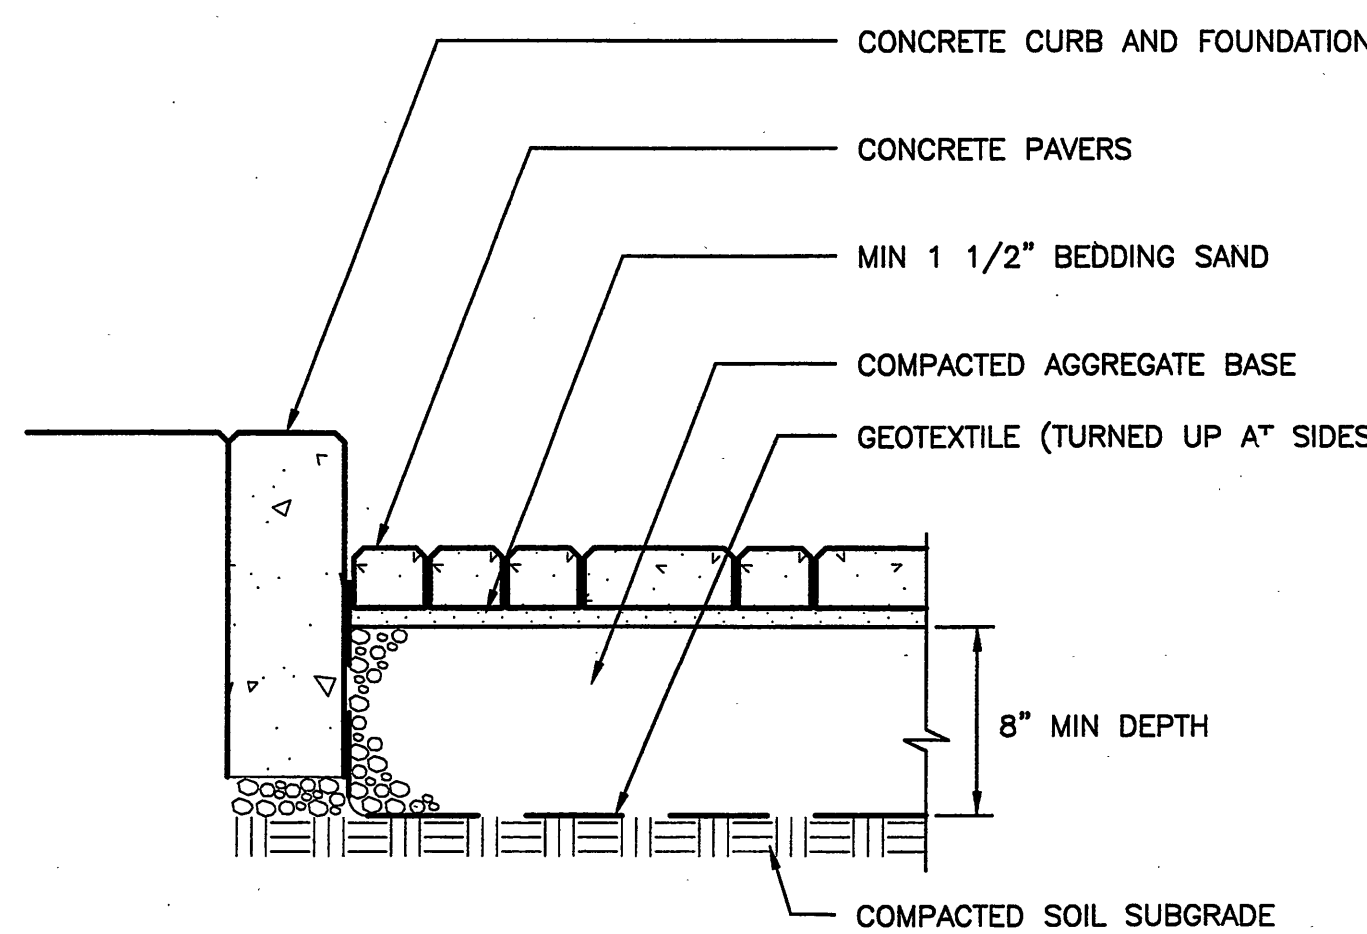


PERMEABLE PAVER DETAIL
NO SCALE

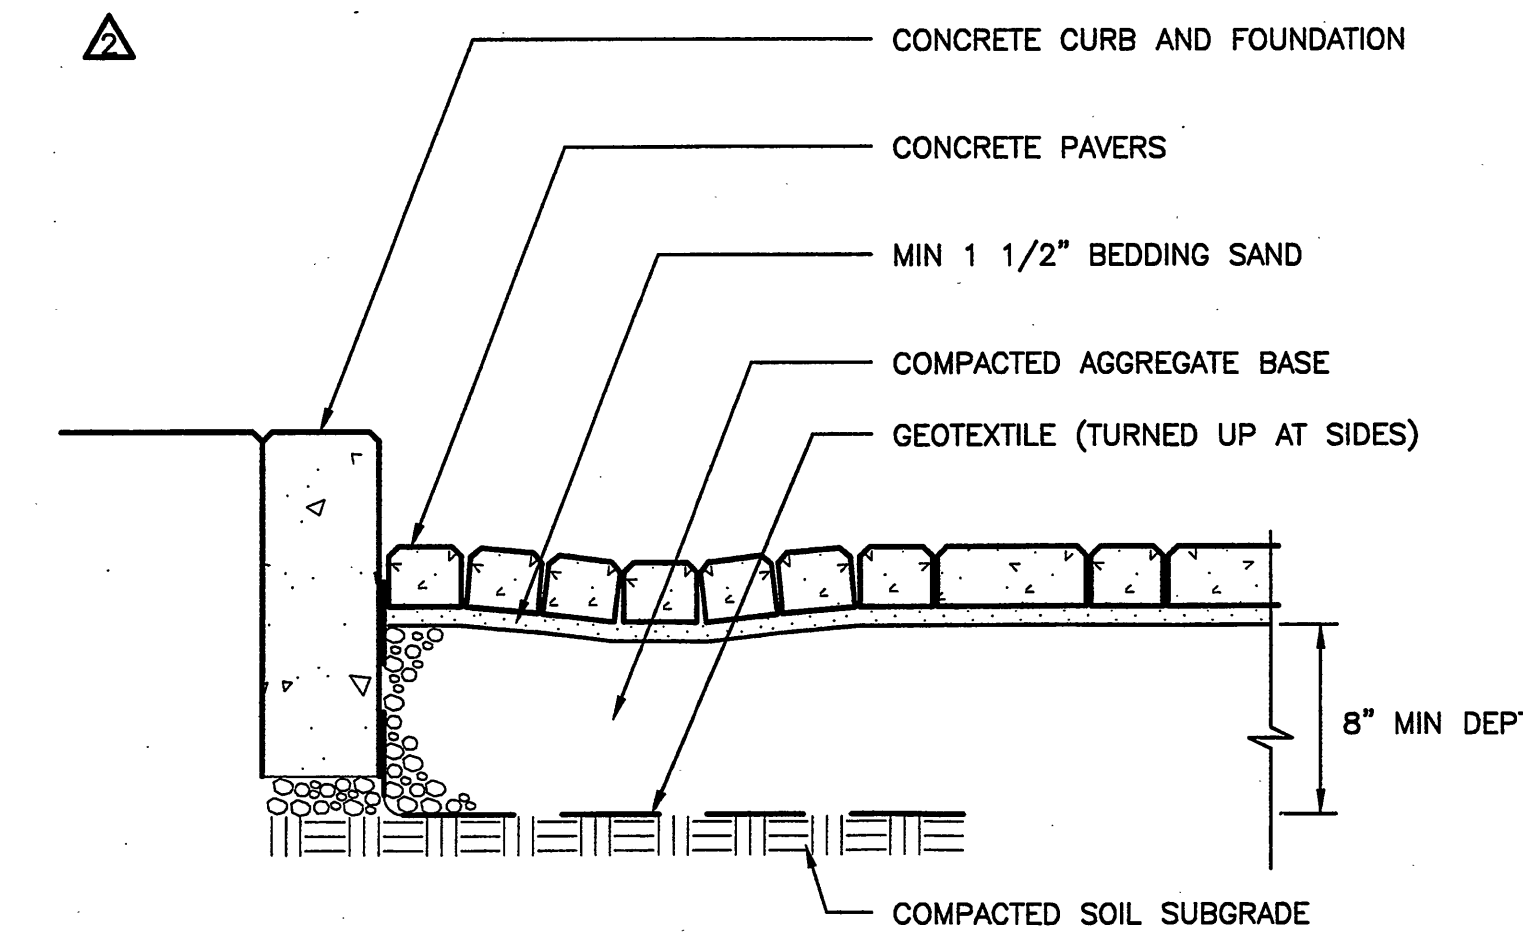


PERMEABLE PAVER WITH GUTTER DETAIL
NO SCALE

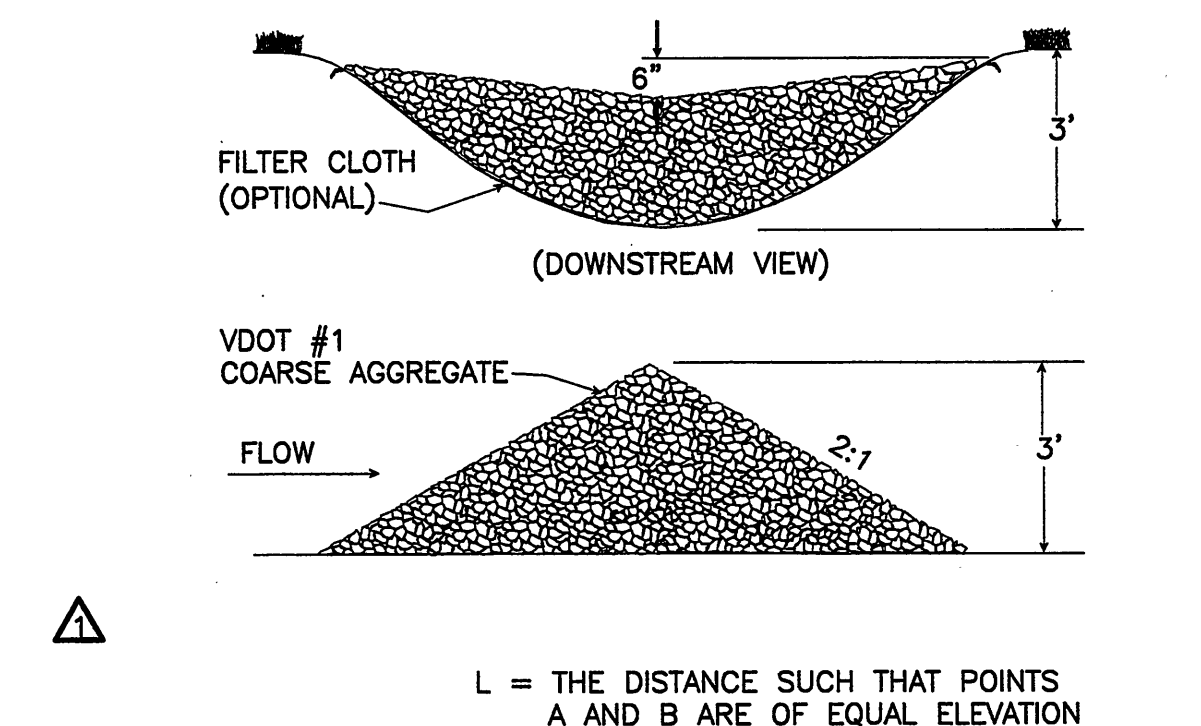









ROCK CHECK DAM (CD)
NO SCALE

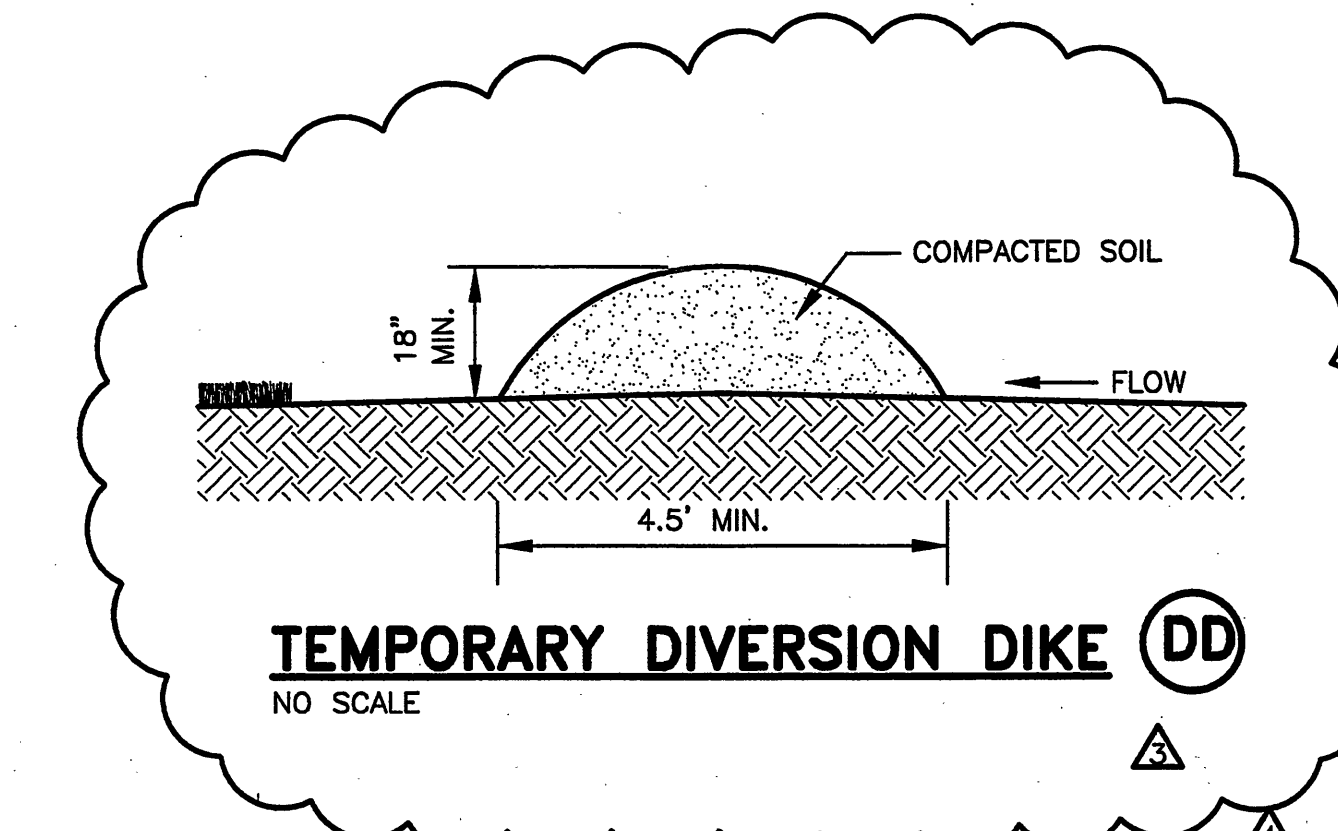


TEMPORARY DIVERSION DIKE (DD)
NO SCALE

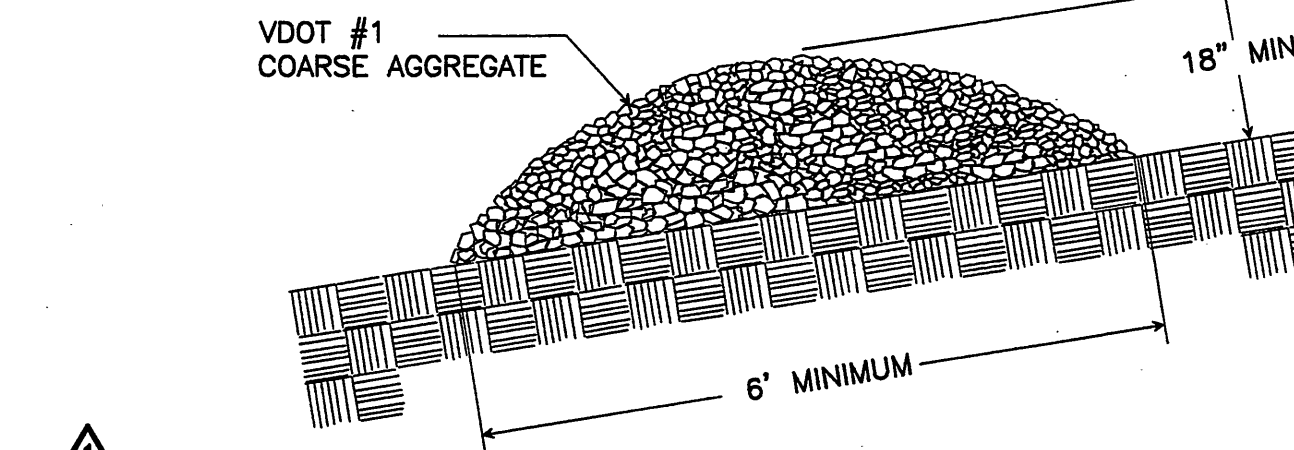

TEMPORARY RIGHT-OF-WAY DIVERSION (RWD)
NO SCALE

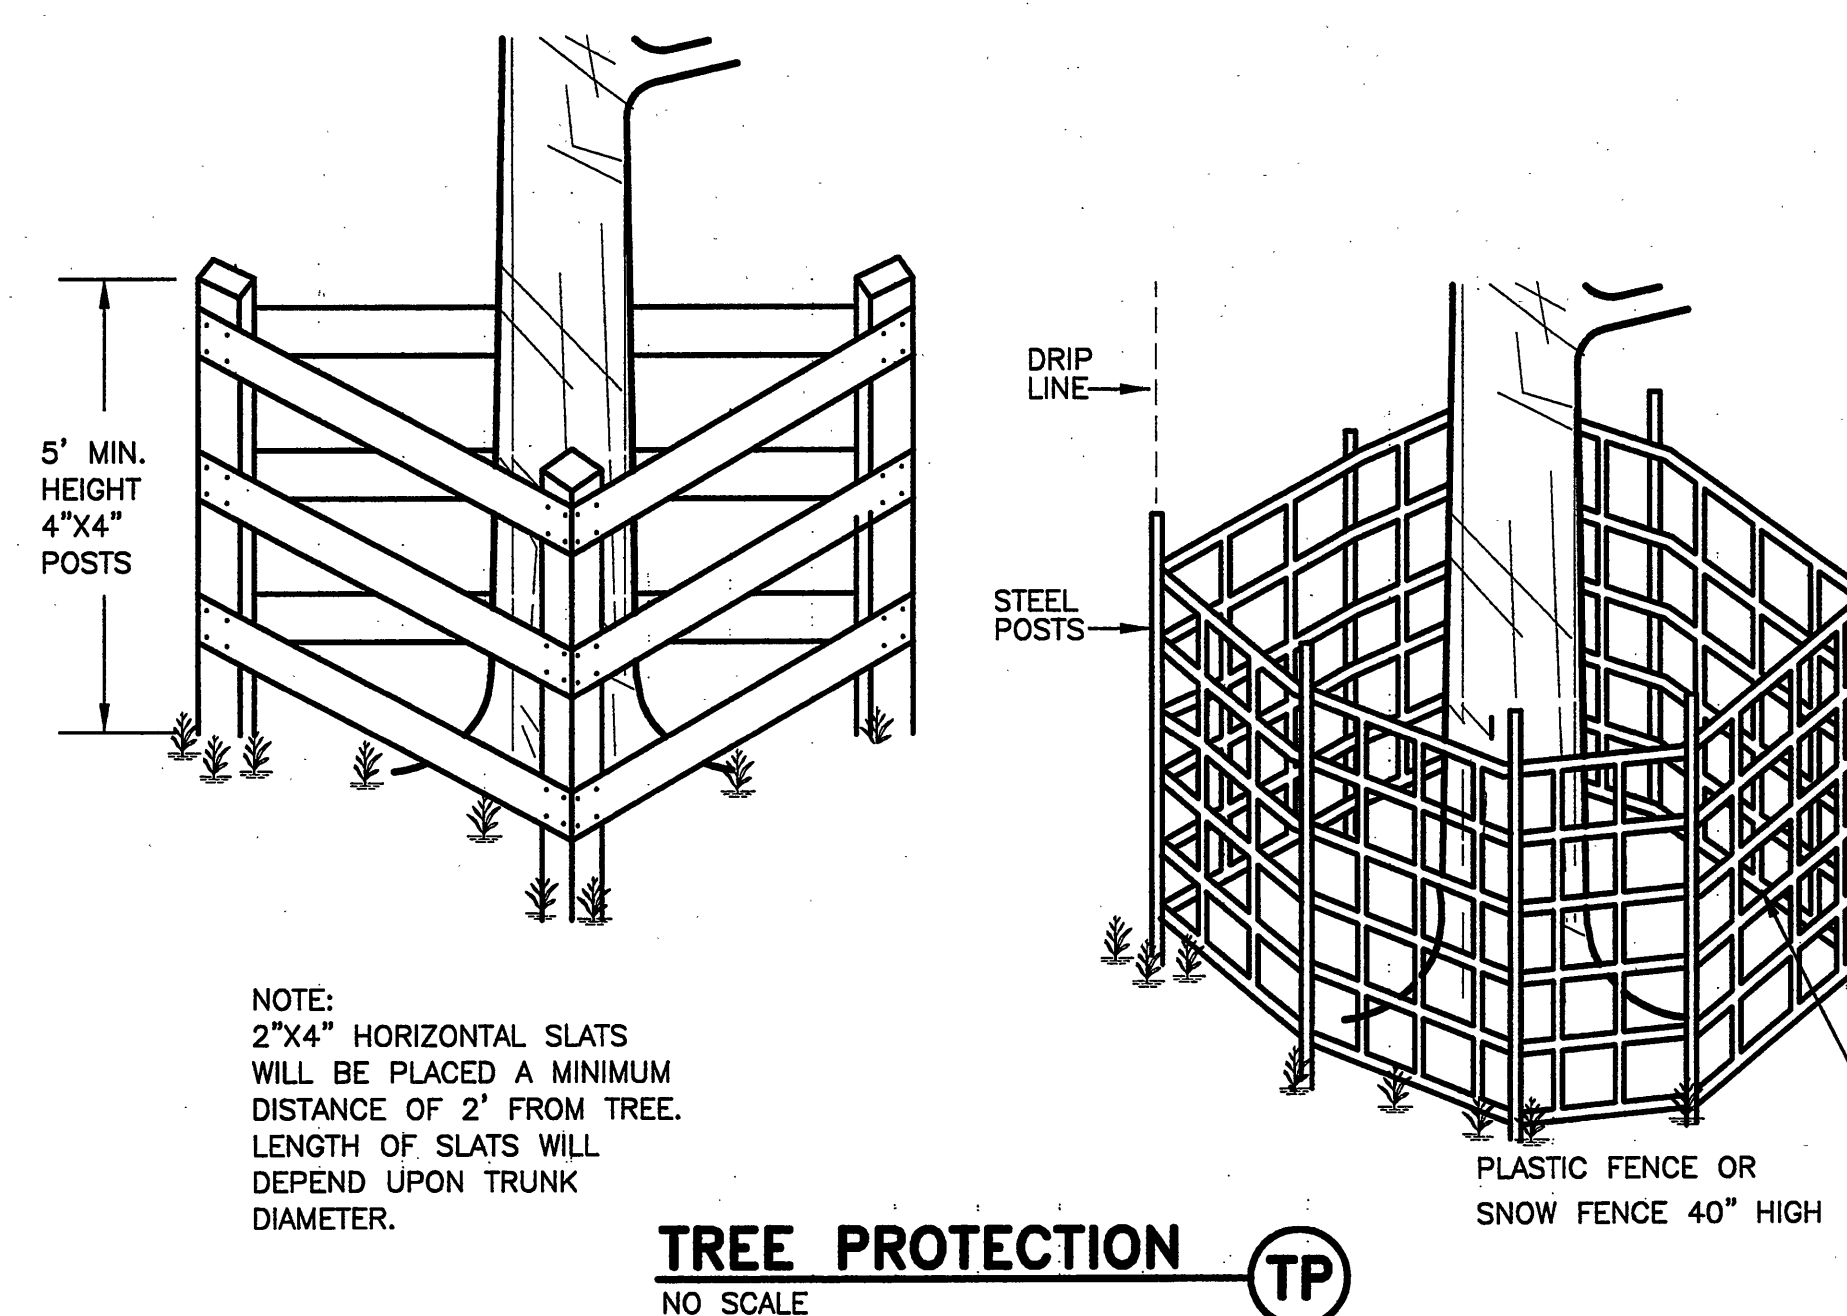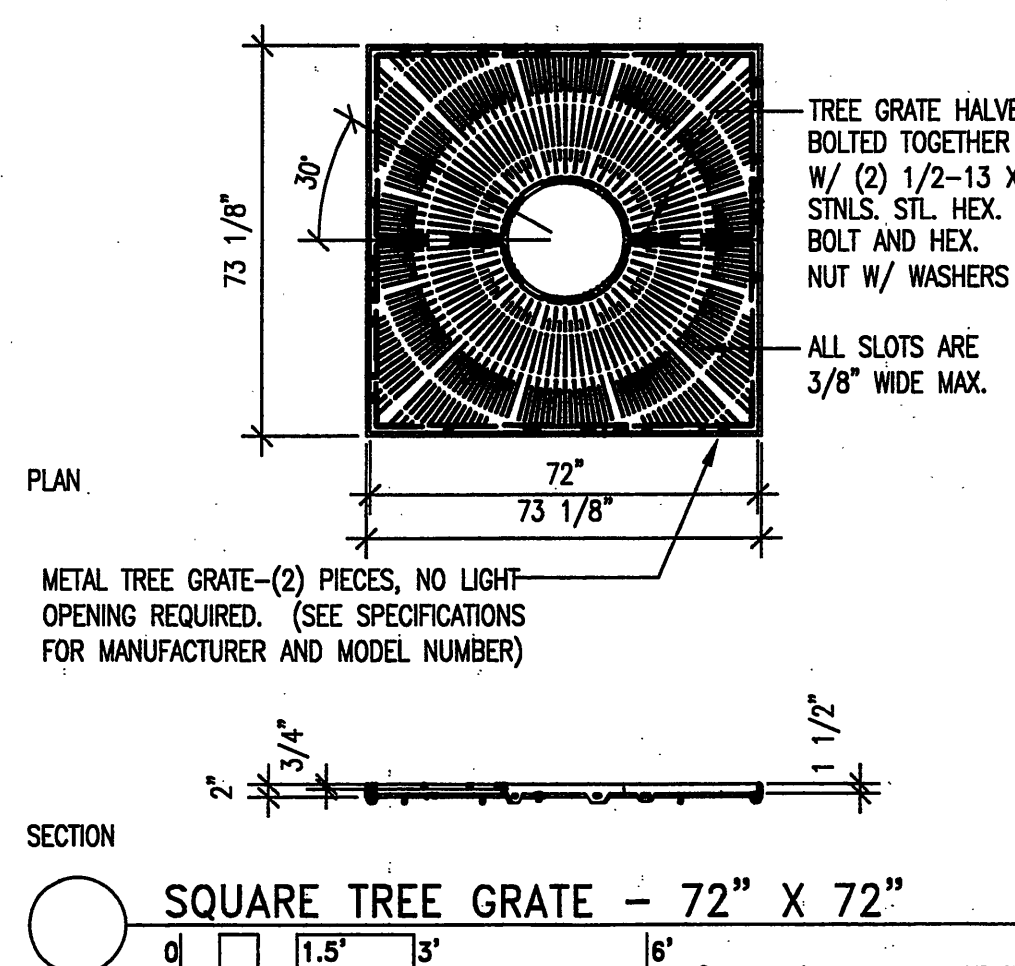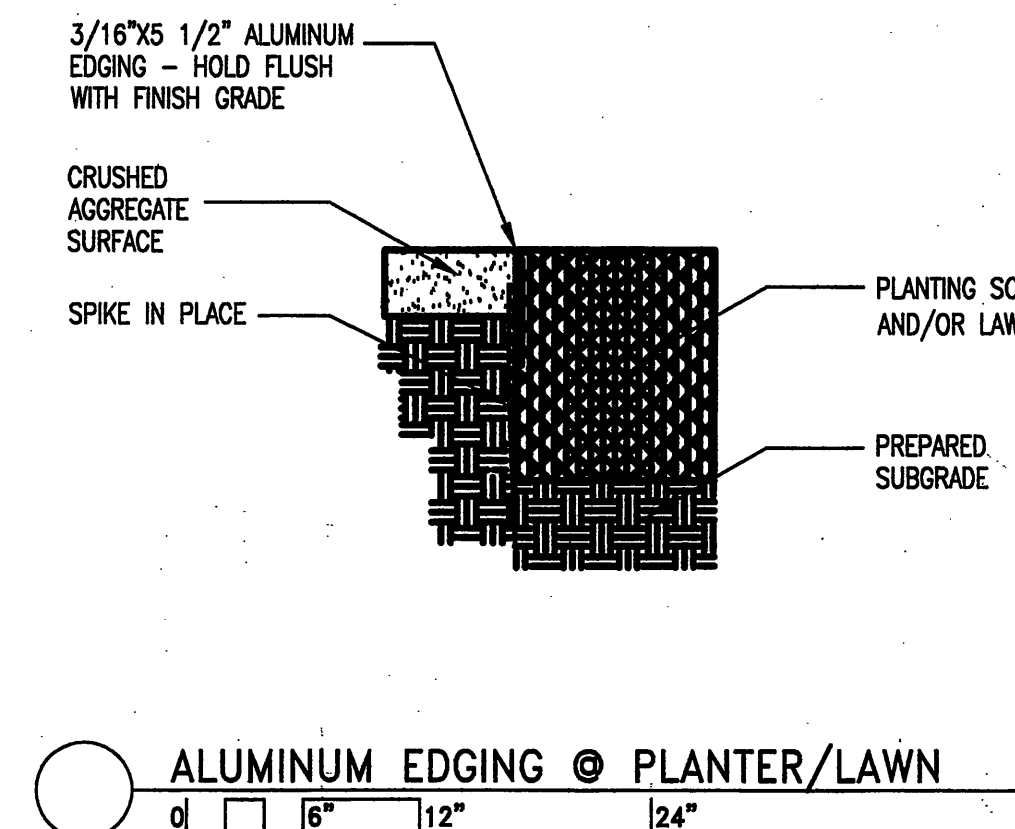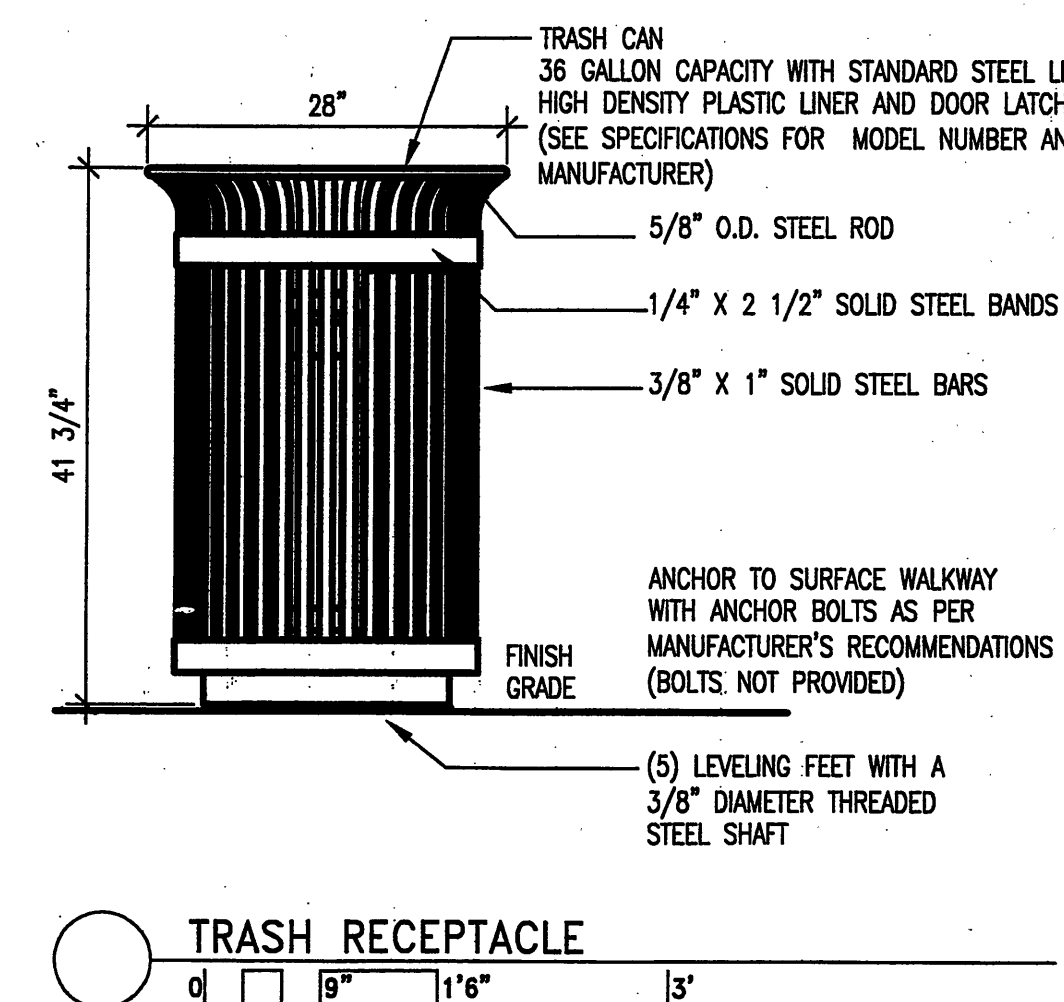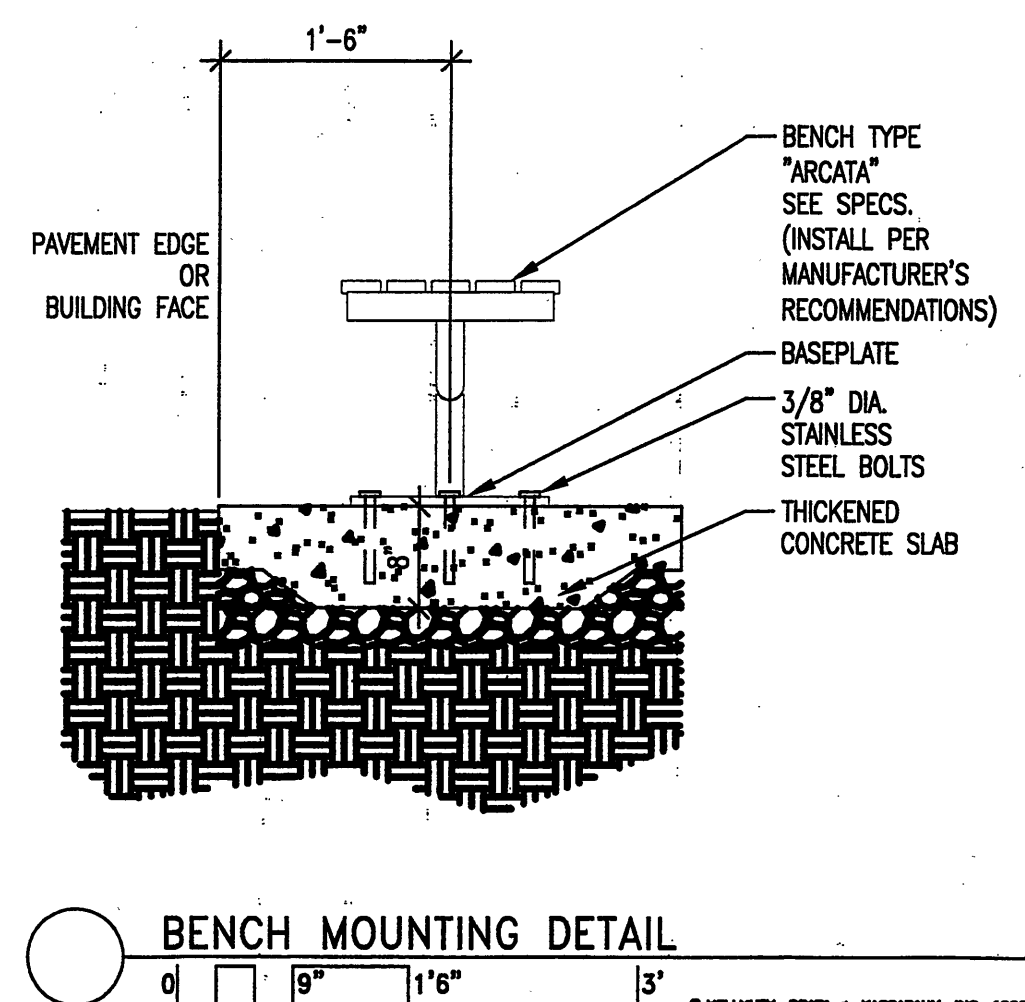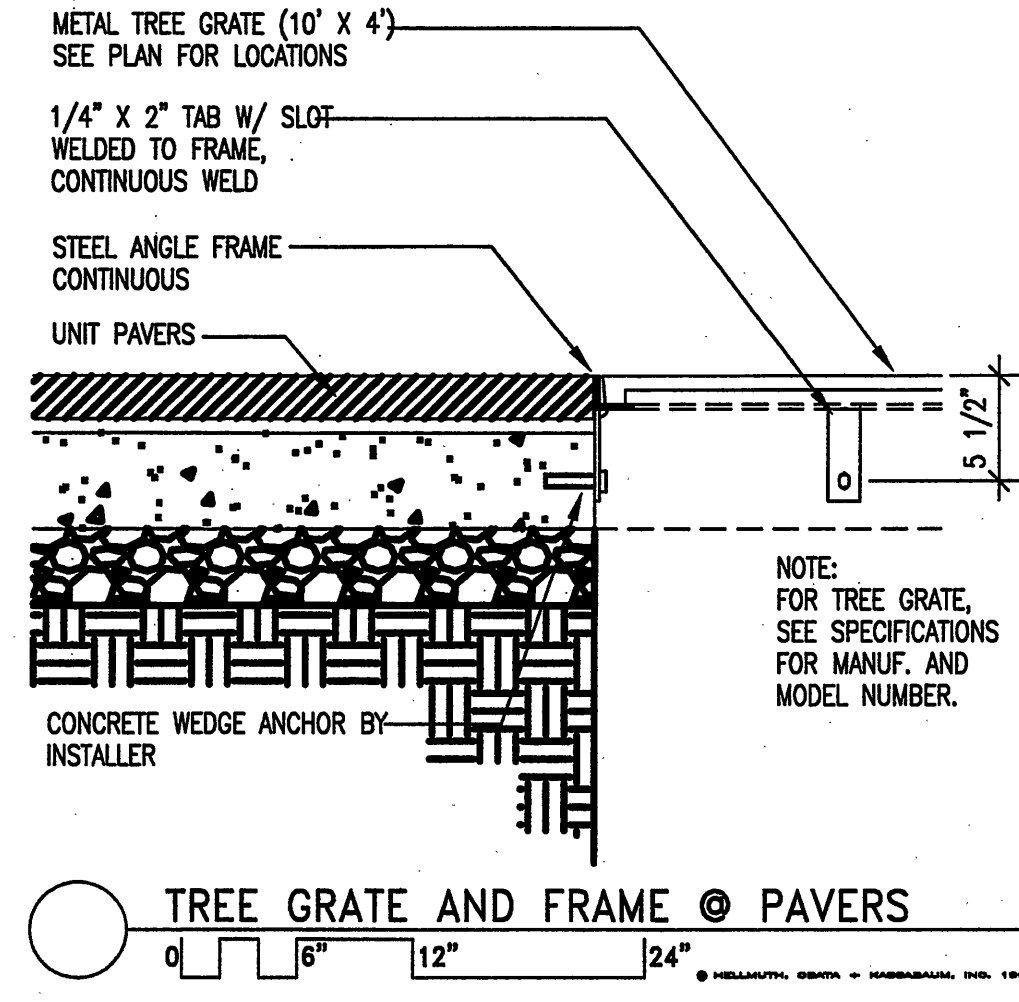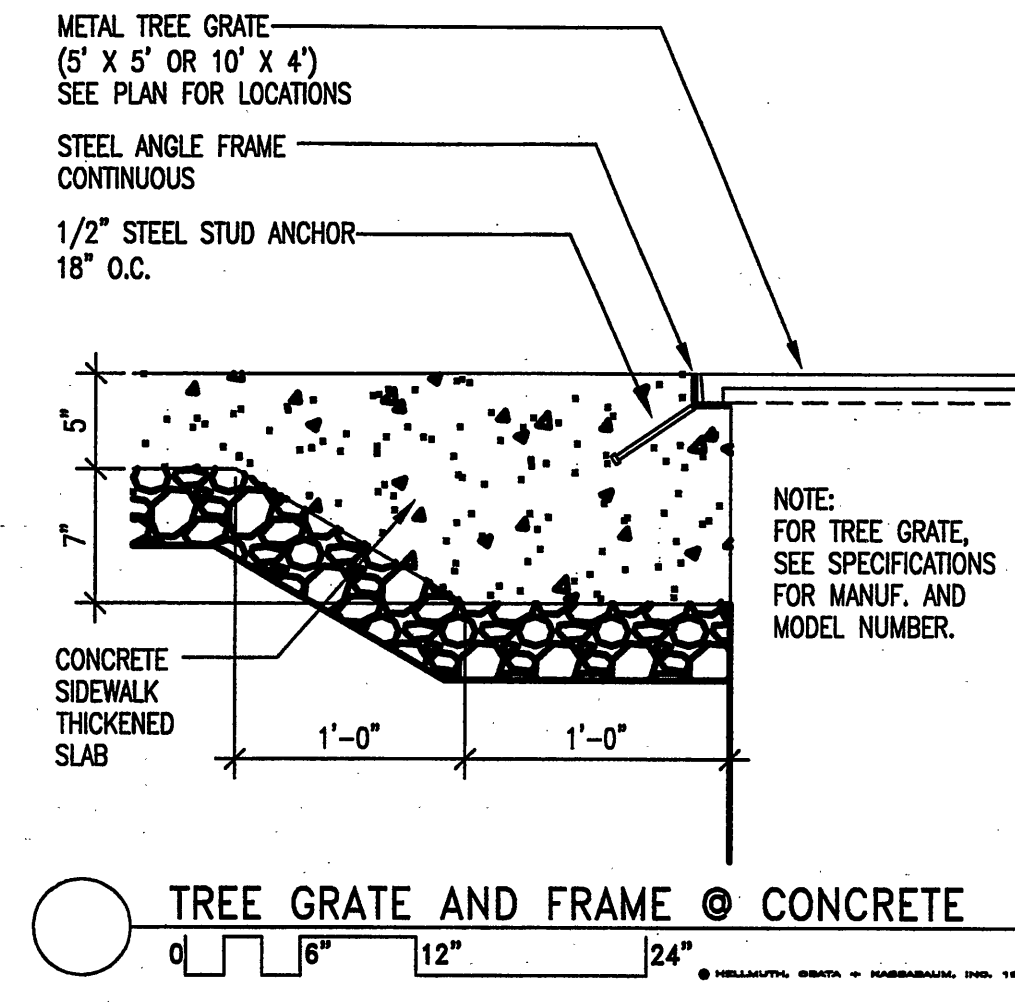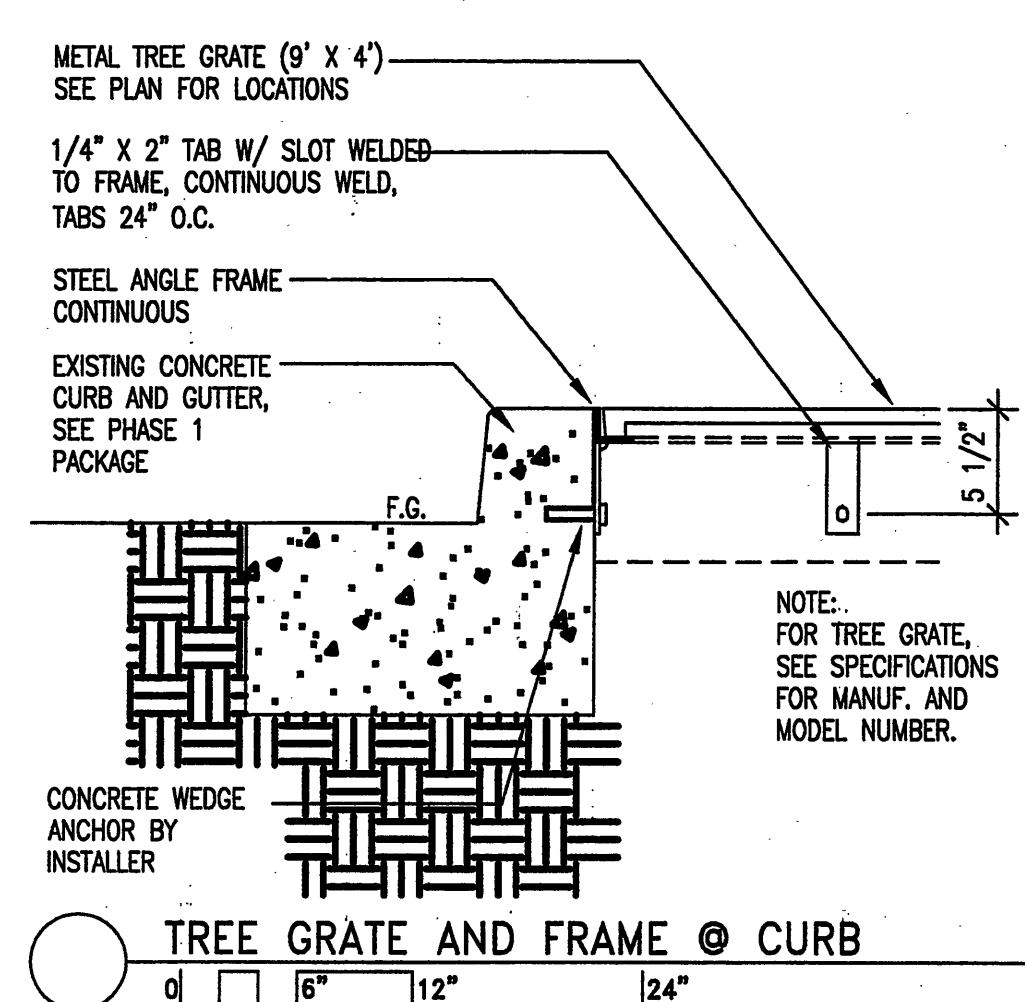

TREE PROTECTION (TP)
NO SCALE

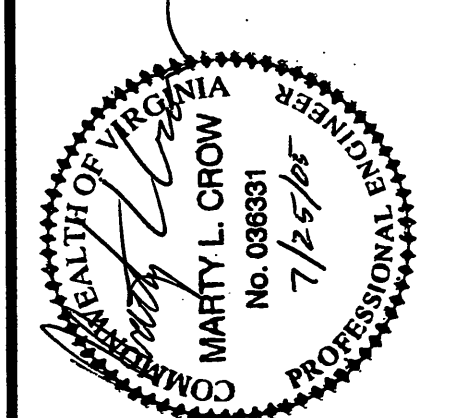

CONSULTANT
hsk
HELLMUTH, OBATA + KASSABAUM, INC.
1000 N. 17th St., Suite 200
Arlington, VA 22209

CARLION Health System
CMC CONSOLIDATION HOSPITAL
CARLION ROANOKE MEMORIAL HOSPITAL
ROANOKE, VIRGINIA

HMM
ARCHITECTS ENGINEERS PLANNERS
HAYES, SEAY, MATERN & MATERN, INC.
1000 N. 17th St., Suite 200
Arlington, VA 22209
(540) 857-3100
WWW.HMM.COM

REV	DATE	DESCRIPTION	BY	CHKD
1	7/29/04	PHASE I AND I SITE PACKAGE SUBMITTAL	BAC	BAC
2	10/11/04	CITY COMMENTS 7/28/04	BAC	BAC
3	06/24/05	OWNER REVISIONS	BAC	BAC
4	07/25/05	SH&S REVISED PHASE II SITE	BAC	BAC

CIVIL
DETAILS