


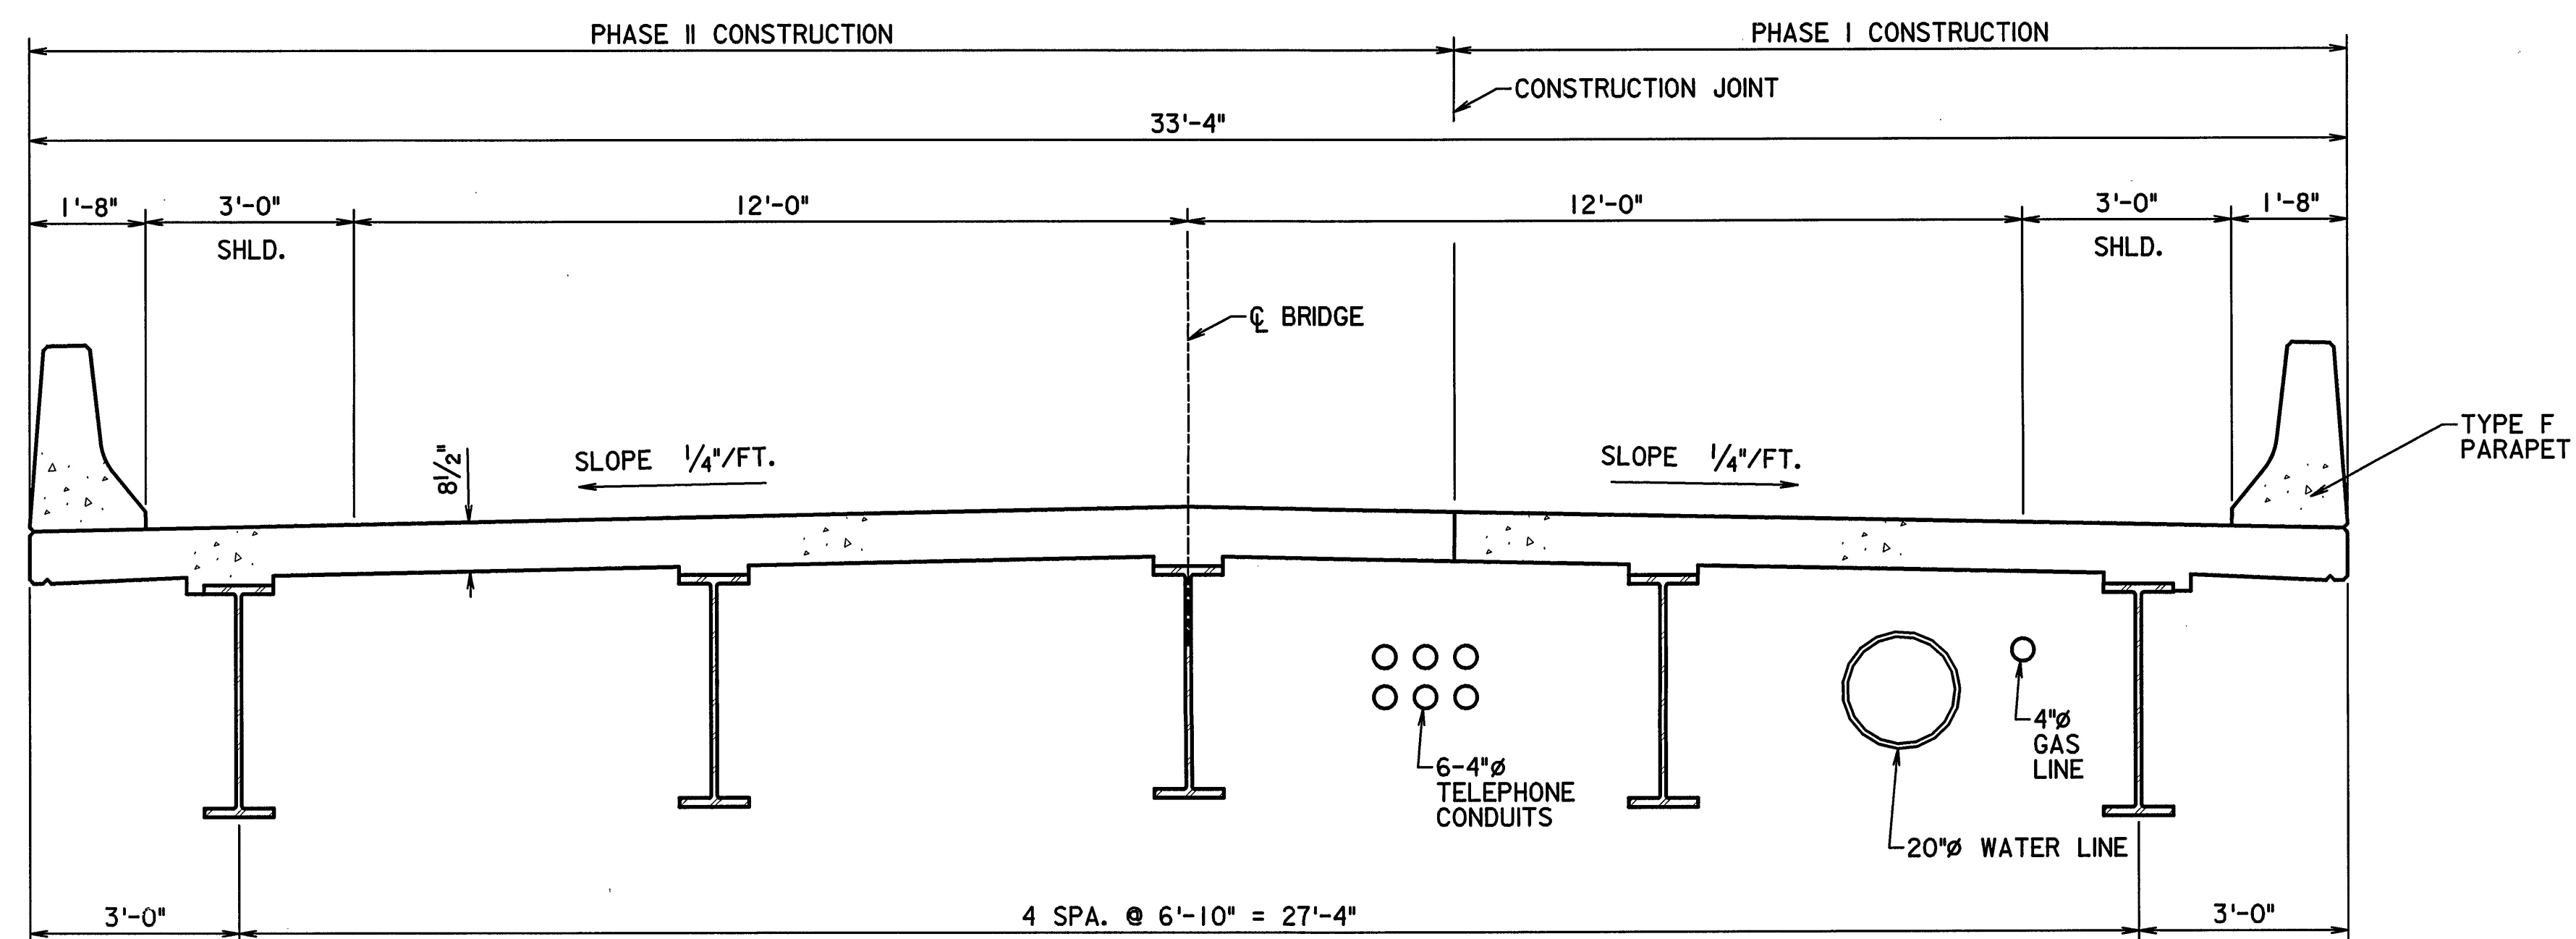

TRANSVERSE SECTION
SCALE: 1/2"=1'-0"

PRELIMINARY

--

Revisions	Date

Issue Date: 5/24/02	Drawn By: LSM	Designed By: DAM	Checked By: SAC
			Date: XXX

Mattem & Craig
CONSULTING ENGINEERS • SURVEYORS
701 FIRST STREET, S.W.
ROANOKE, VA 24016
(540) 345-9342
FAX (540) 345-7691

CARLION HEALTH SYSTEM
BRIDGE REPLACEMENT
TRANSVERSE SECTION
ROANOKE, VIRGINIA

Vertical Scale: N/A
Horizontal Scale: AS SHOWN
Commission Number: 1996B
Sheet No.: S-2