CARILION HEALTH SYSTEM ROANOKE MEMORIAL HOSPITAL ADDITION

SITE AND UTILITY PACKAGE
FEBRUARY 11, 2002
HSMM COMM NO. 40022A


CARILION Health System



HAYES, SEAY, MATTERN & MATTERN, INC. 1315 FRANKLIN ROAD ROANOKE, VA 24016 (540) 857-3100

⊕ Hayes, Seay, Mattern & Mattern, Inc., 2001. All rights reserved. This notice shall apply both to the design drawings, as well as to any facility constructed therefrom. Reproduction of drawings and other documents, including those in electronic format, prepared by HSMM and its consultants (collectively referred to hereafter as "Documents") in any form is strictly prohibited without the express written consent of HSMM. The Documents prepared by HSMM and its consultants are instruments of Service intended for use solely with the respect to the subject Project. Such Documents are not intended or represented to be suitable for reuse on extensions of the Project or on any other project. Any such reuse or modification without written verification or adaptation by HSMM and its consultants, as appropriate for the specific purpose intended, will be at the user's sole risk and without liability or legal exposure to HSMM or its consultants.

J:\FILE\$\40000SERIES\40022A\CADD\DWG\CMOGO01C.DWG CUNKNOWN 02/11/2002 08:33:27 KBRYANT HSMM--Full.etb RF: cm0xbdr

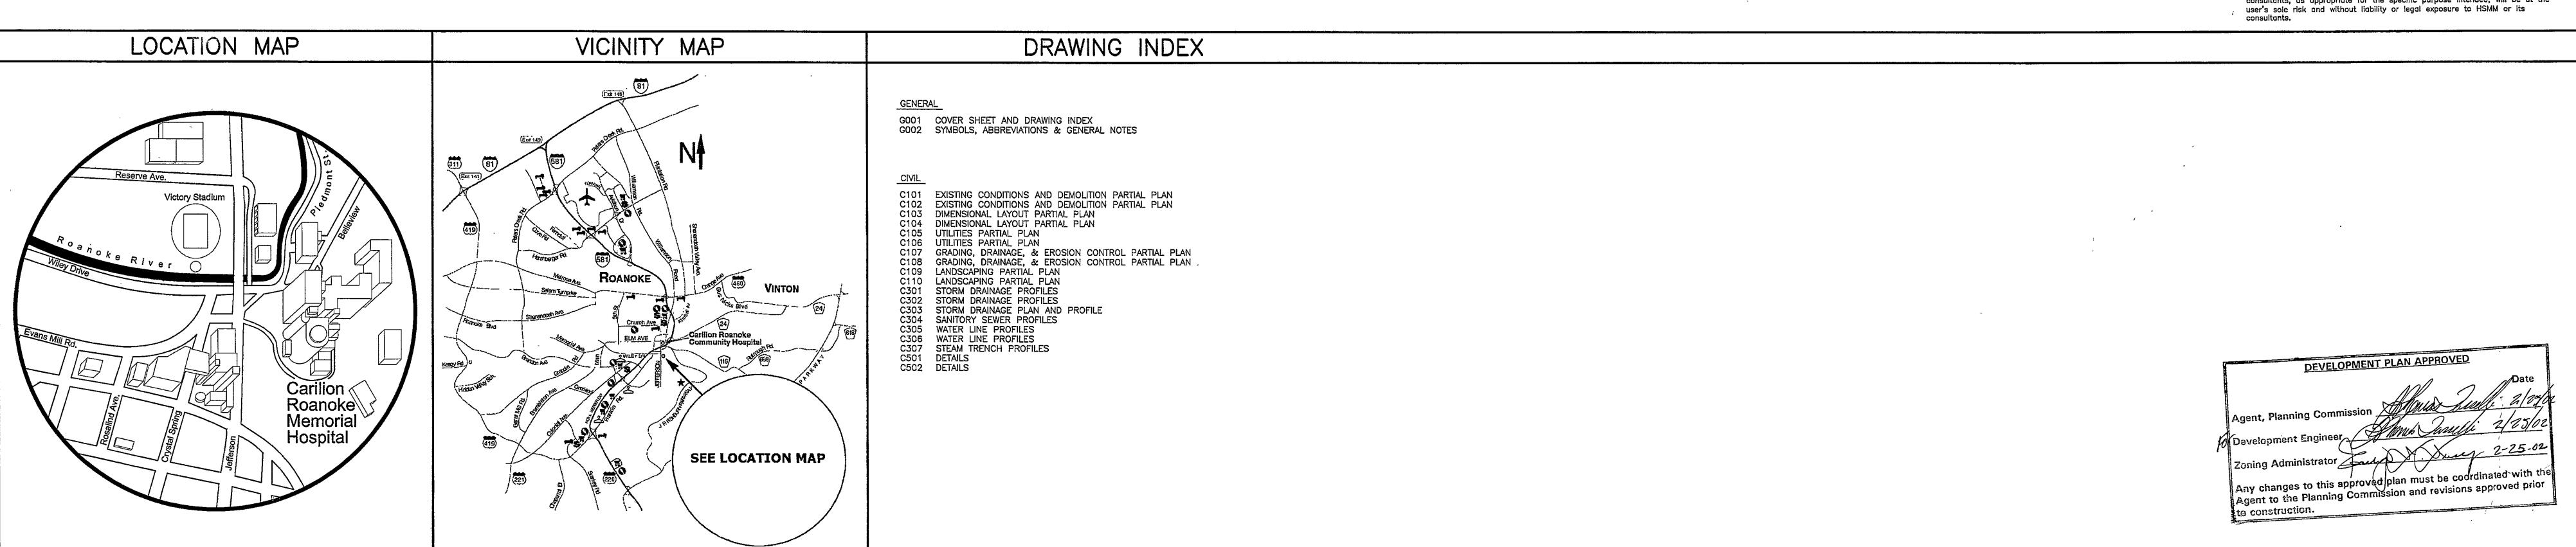




HAYES, SEAY, MATTERN & MATTERN, INC.
1315 FRANKLIN ROAD
ROANOKE, VA 24016
(540) 857-3100 www.hsmm.co




HELLMUTH, OBATA + KASSABAUM, II
ARCHITECTURE, ENGINEERING, PLANNING, INTERIORS, GRAPHICS CONSU
St. Louis, Missouri 63102 USA

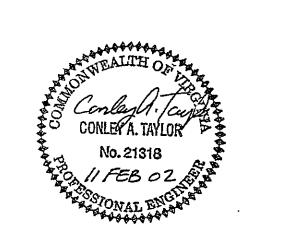

CARILION
Health System

ROANOKE MEMORIAL HOSPITAL ADDITION
ROANOKE, VIRGINIA

SITE AND UTILITY PACKAGE

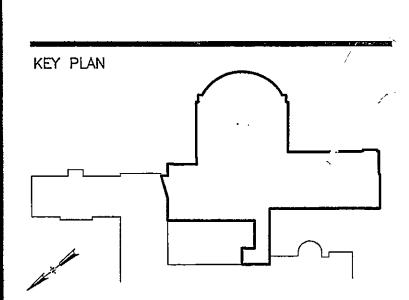

REV	DATE	D	ESCRIPTION	AF
			- 1-0	
	· -···································			
				- ,
ĆON	M NO:	10022A/	01-0332-10	<u> </u>
اذذ	'F - CATE: F	EB. 11,	2002	·
DESIGNED BY:			DRAWN BY:	•
CHECKED BY:			SUBMITTED B	Y:

GENERAL

COVER SHEET

FEB 2002

Rke City
Planning 8
Planning Code Enf
Code Enf

G00