

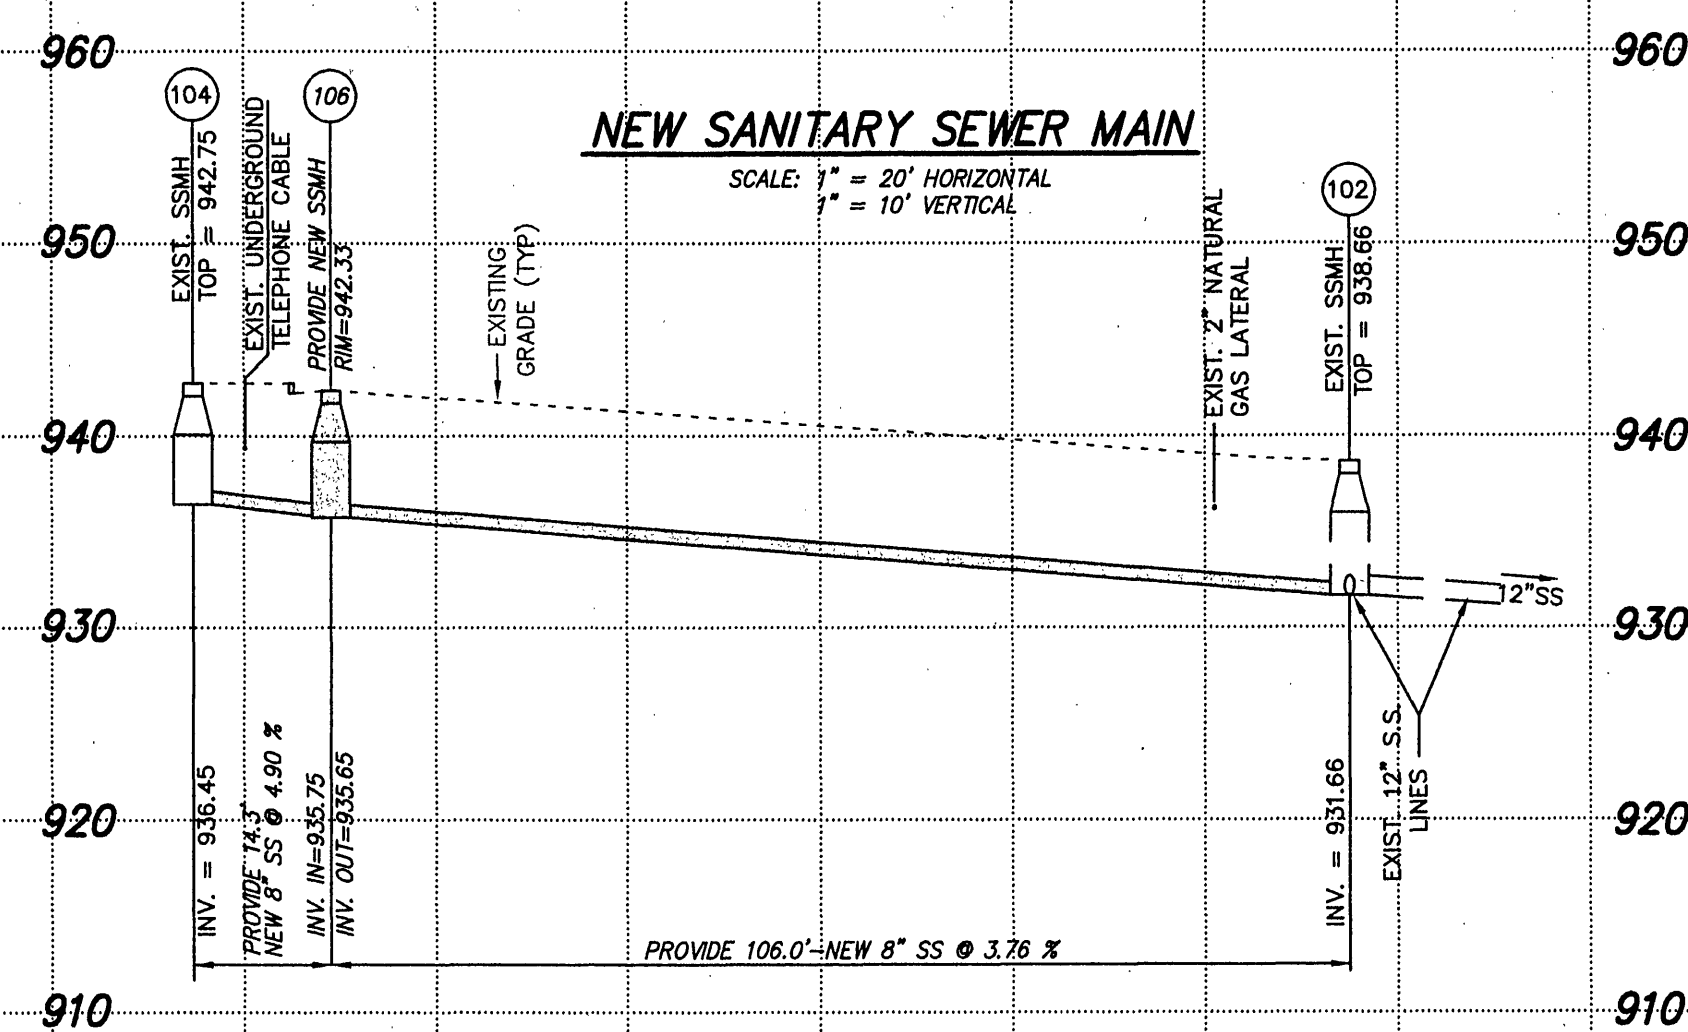
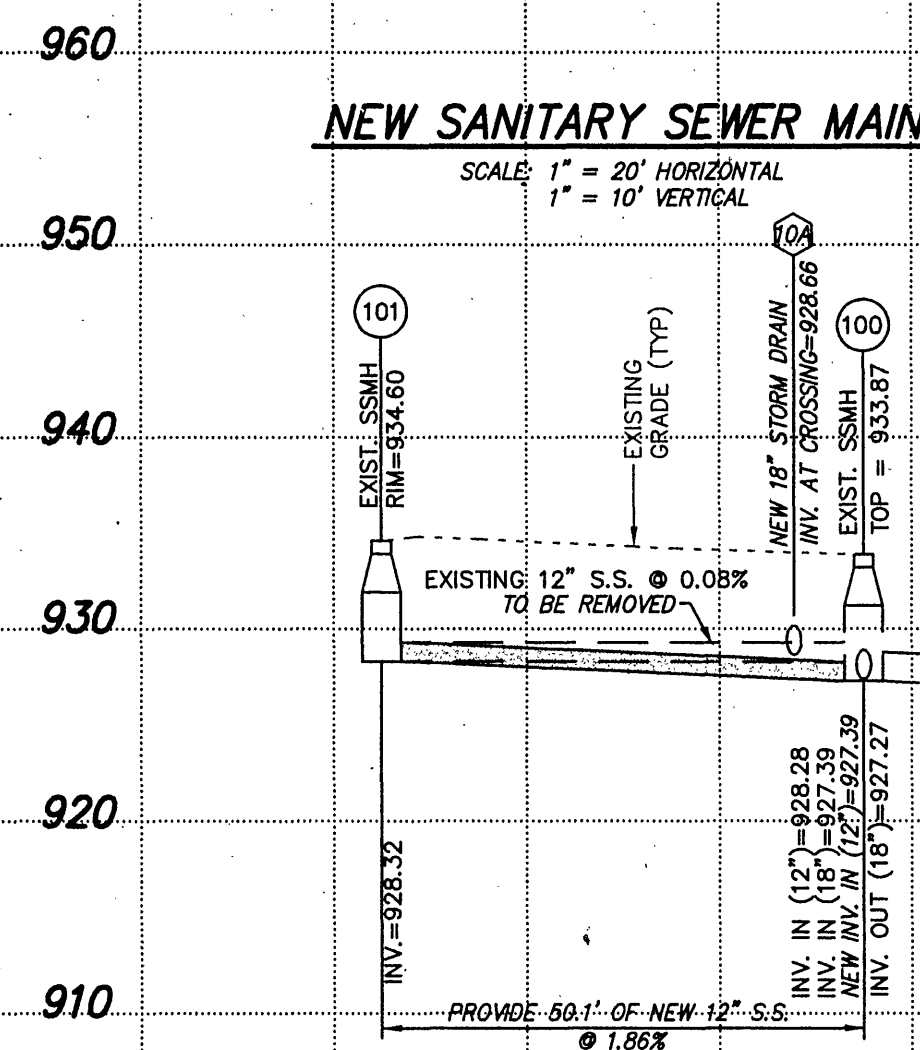
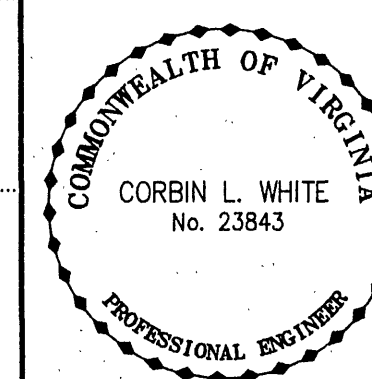


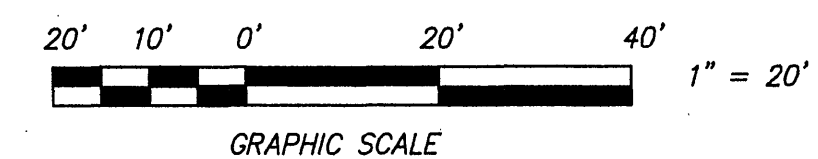

(H C-9) PAVEMENT REPLACEMENT IS REQUIRED FOR ALL LINES IN PUBLIC RIGHT OF WAY

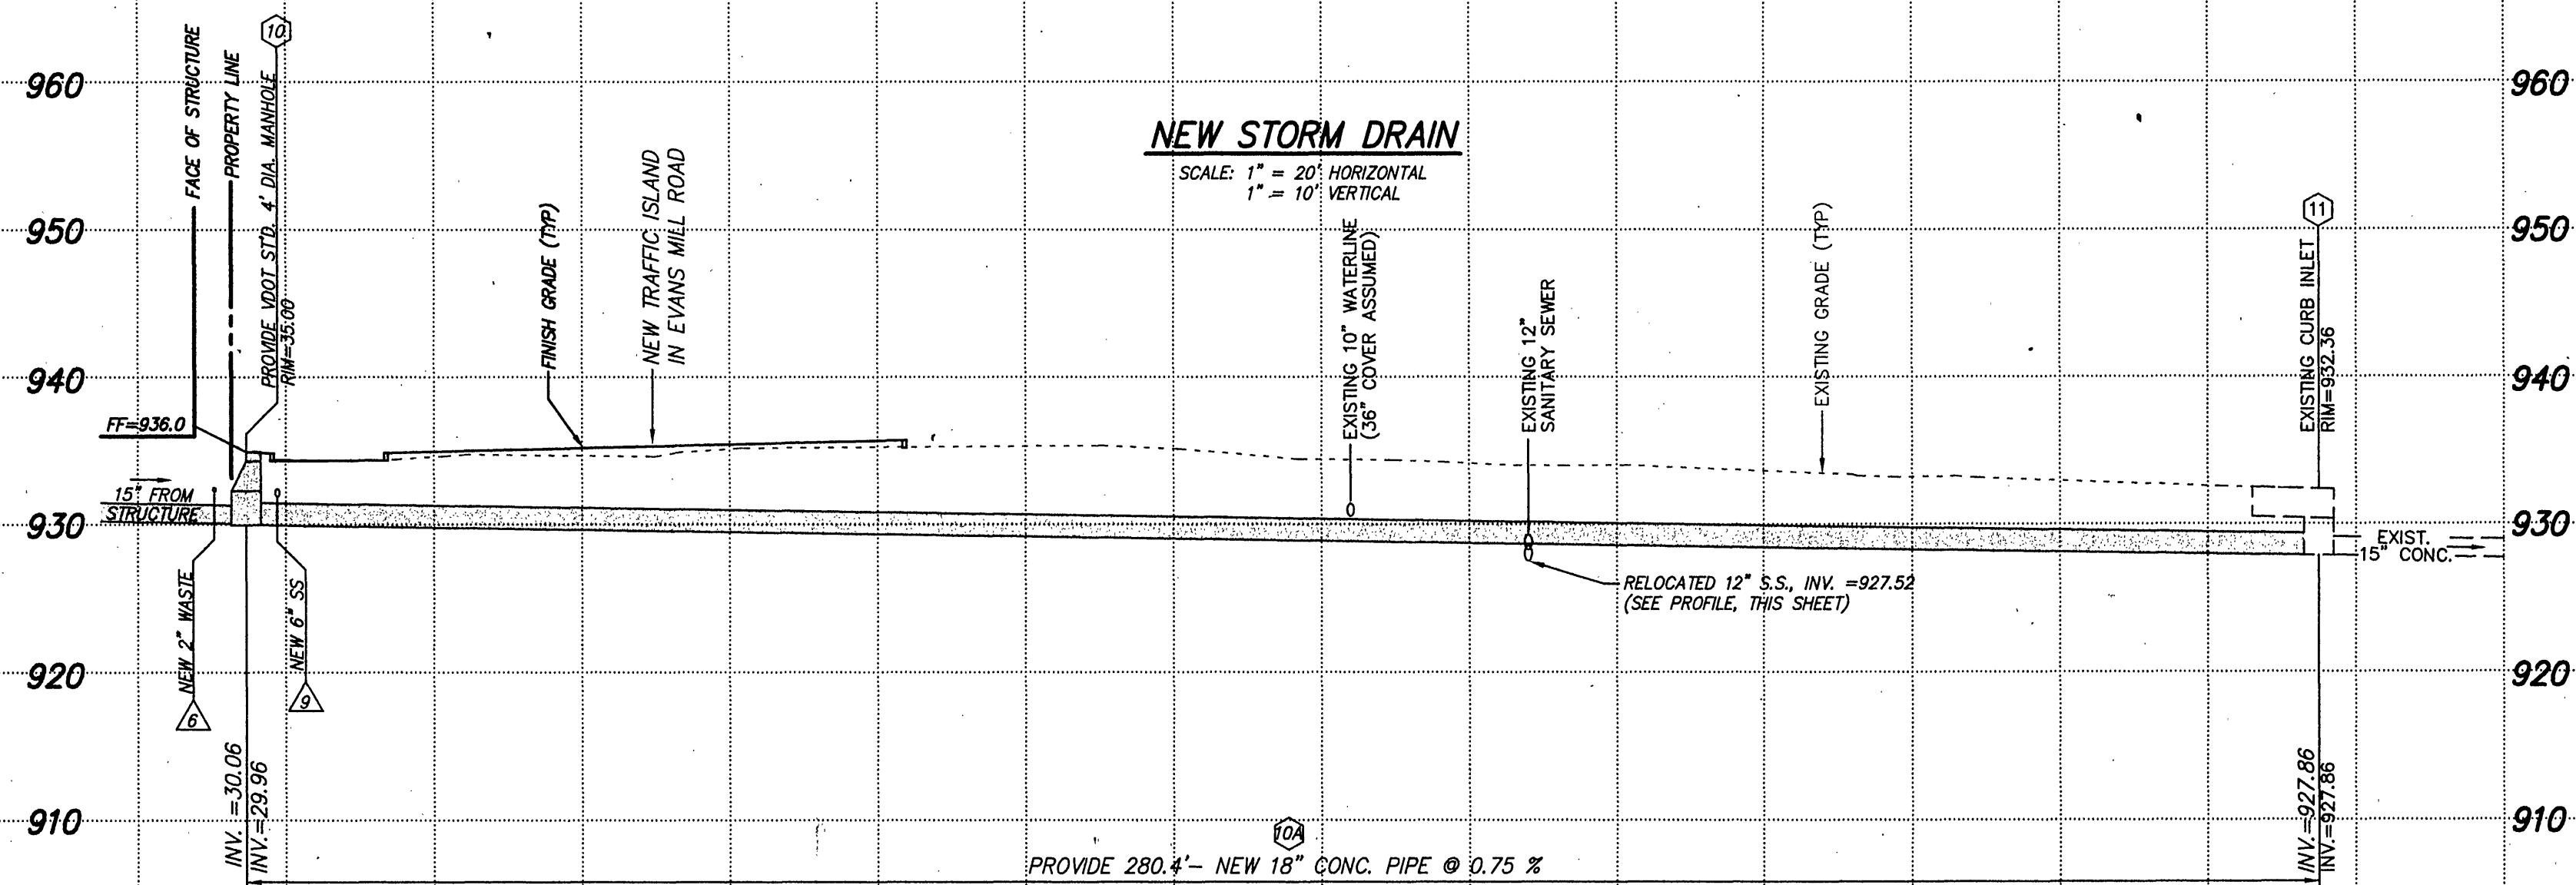

SANITARY SEWER AND STORM DRAIN PROFILES
FOR
**NEW MEDICAL OFFICE BUILDING
AND NEW PARKING STRUCTURE**
FOR
CARILION HEALTH SYSTEM
SITUATE THE NORTHWEST CORNER OF THE INTERSECTION OF
McCLANAHAN STREET, S.W. AND CRYSTAL SPRING AVENUE, S.W.
CITY OF ROANOKE, VIRGINIA

CWA
CALDWELL WHITE ASSOCIATES
ENGINEERS / SURVEYORS / PLANNERS
1054 OLD COUNTRY CLUB ROAD
P.O. BOX 8340
ROANOKE, VIRGINIA 24017
(540) 342-7094
FAX: (540) 981-0899

Designed: C.L. White
Drawn: C.L. White
Checked: April 09, 1999
Date: As Shown
Scale: 1040802.04, 05, 06
Tax Parcel: 1041003.04
W.O. No.: 98-0087
Field Book: JW-04