



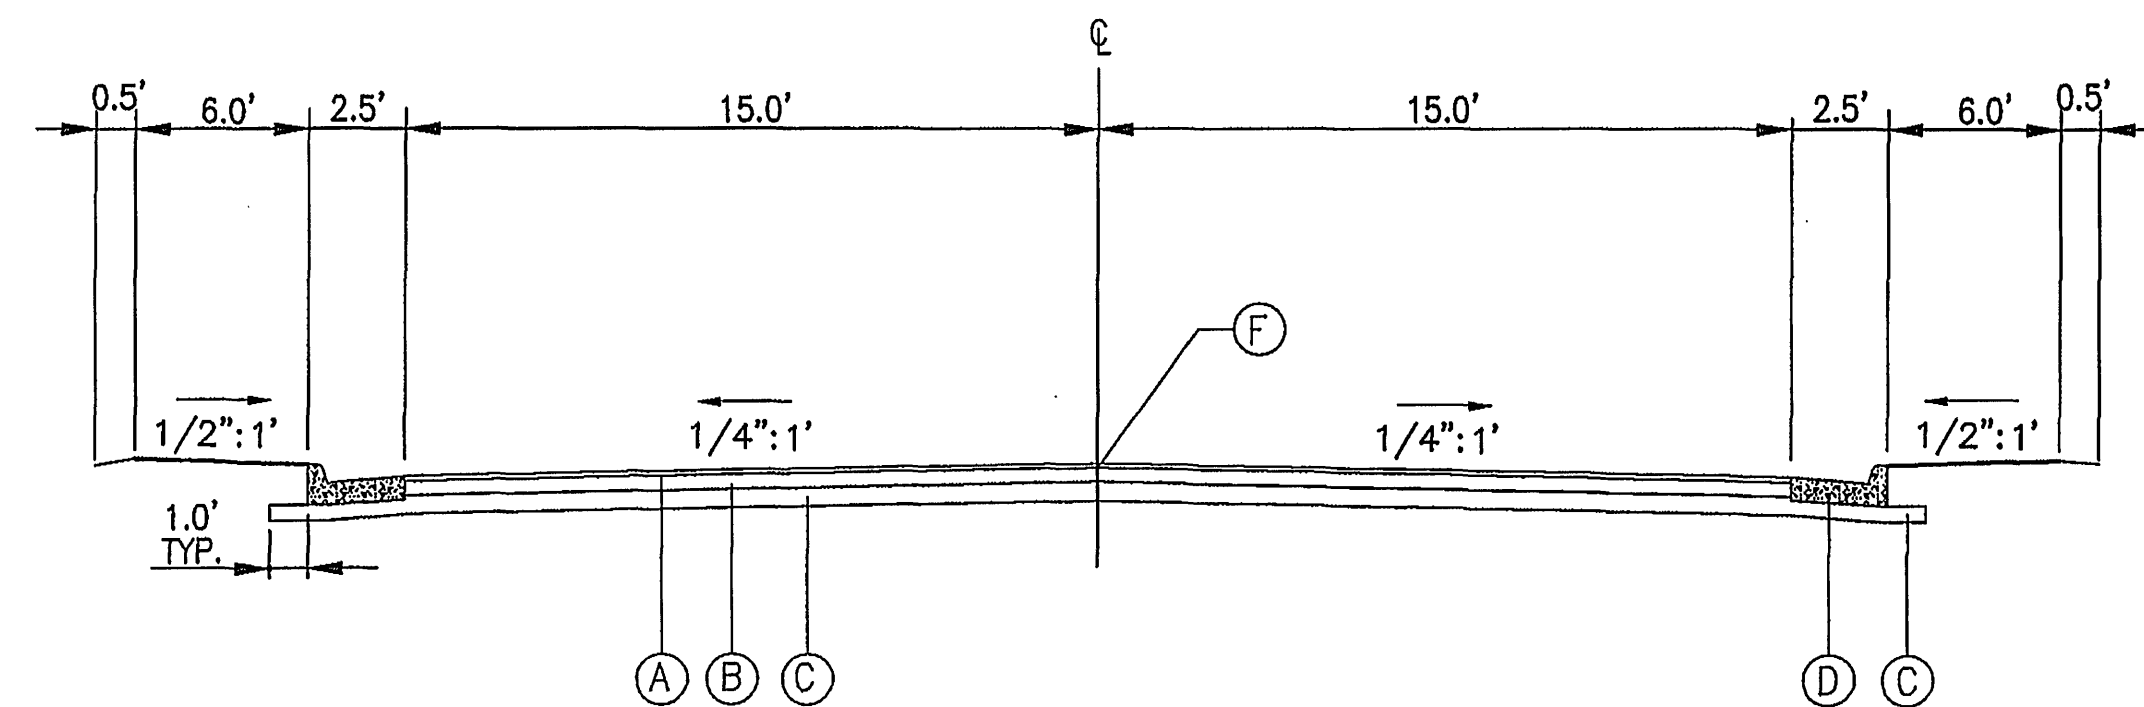


STREET - TYPICAL SECTION
NO SCALE

TYPICAL SECTION KEYNOTES:

- (A) 220 LBS./S.Y. ASPHALT CONCRETE, SM-9.5
- (B) 2" ASPHALT CONCRETE BASE, TYPE BM-25.0
- (C) 8" AGGREGATE MATERIAL, SIZE 21B. AGGREGATE BASE TO BE SEALED WITH RC-250 AT 0.3 GAL/SQ. YD. AND NO. 78 STONE AT 15 LBS./SQ. YD.
- (D) VDOT STD. CG-6 CONCRETE CURB & GUTTER
- (E) VDOT STD. CG-7 COMBINATION 4" CONCRETE CURB & GUTTER
- (F) POINT OF GRADE/CENTERLINE

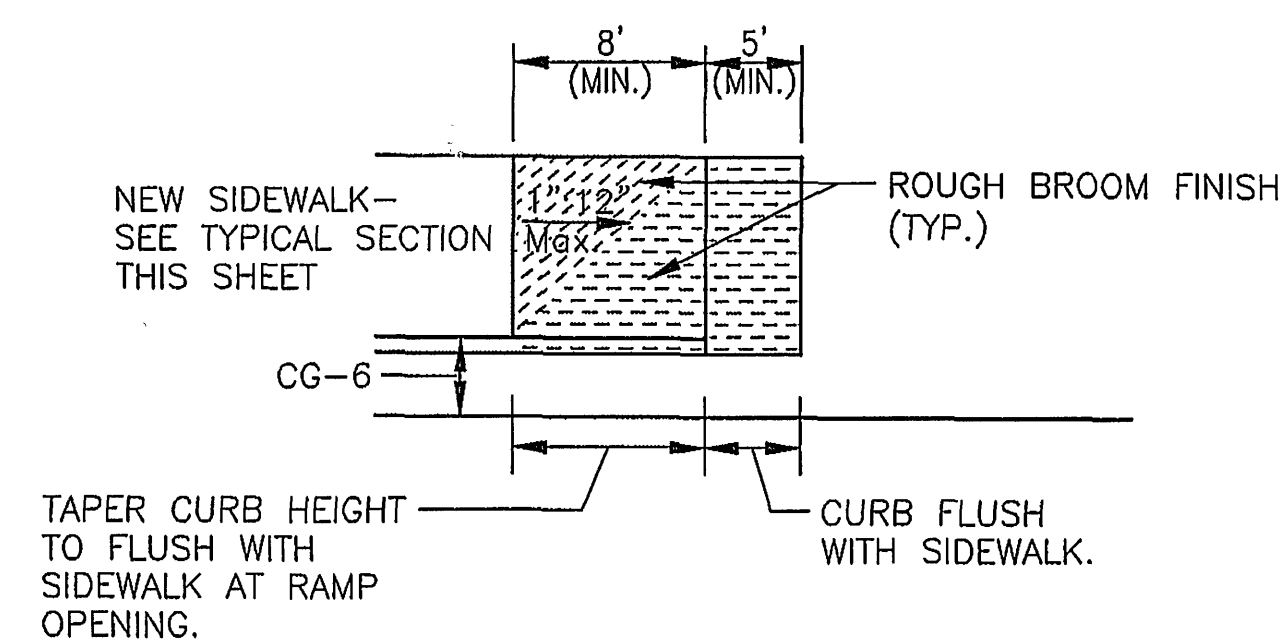


HANDICAPPED ACCESS RAMP DETAIL
NO SCALE

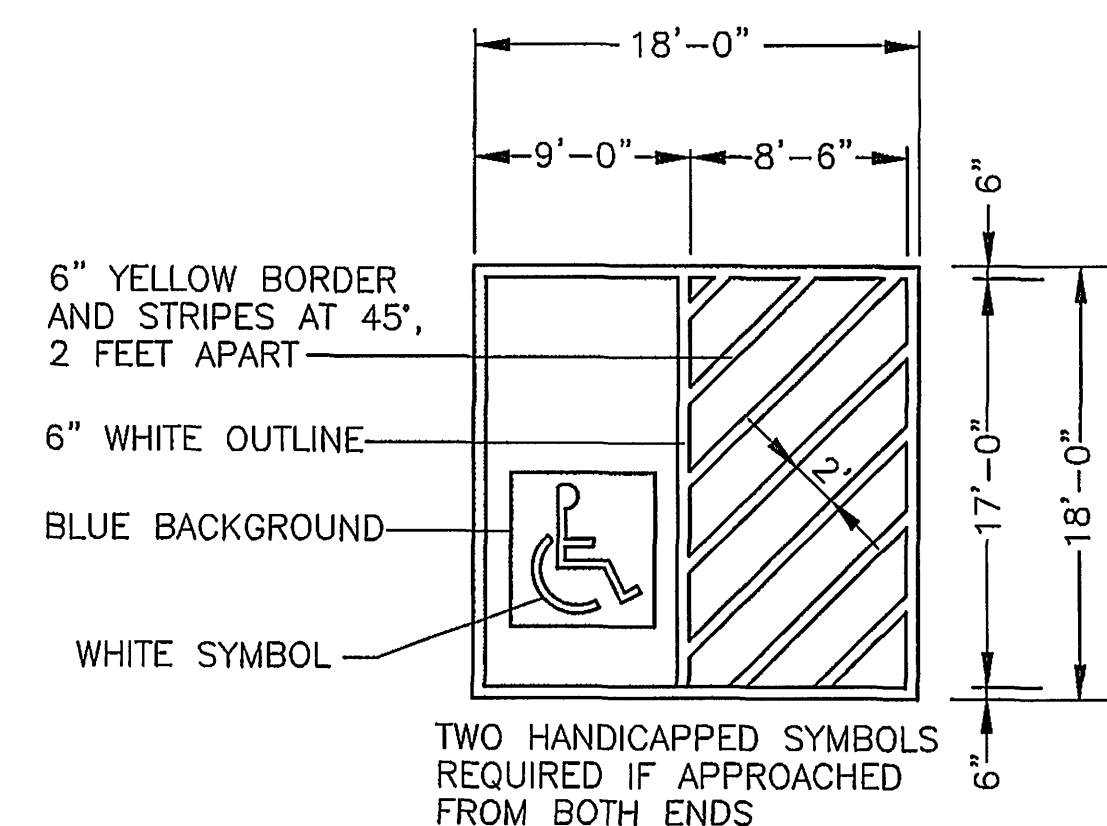


NOTE:
HANDICAP SIGNS SHALL BE LOCATED BEHIND WALK, CENTERED IN FRONT OF EACH HANDICAPPED PARKING SPACES.


HANDICAPPED PARKING DETAILS
NO SCALE

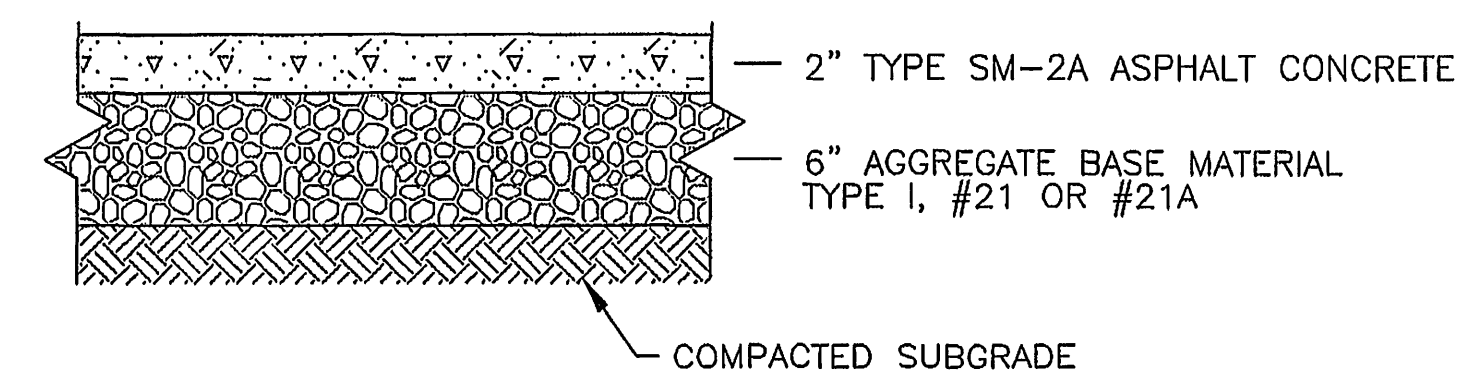


PAVEMENT SECTION - TYPE A - REGULAR DUTY
NO SCALE

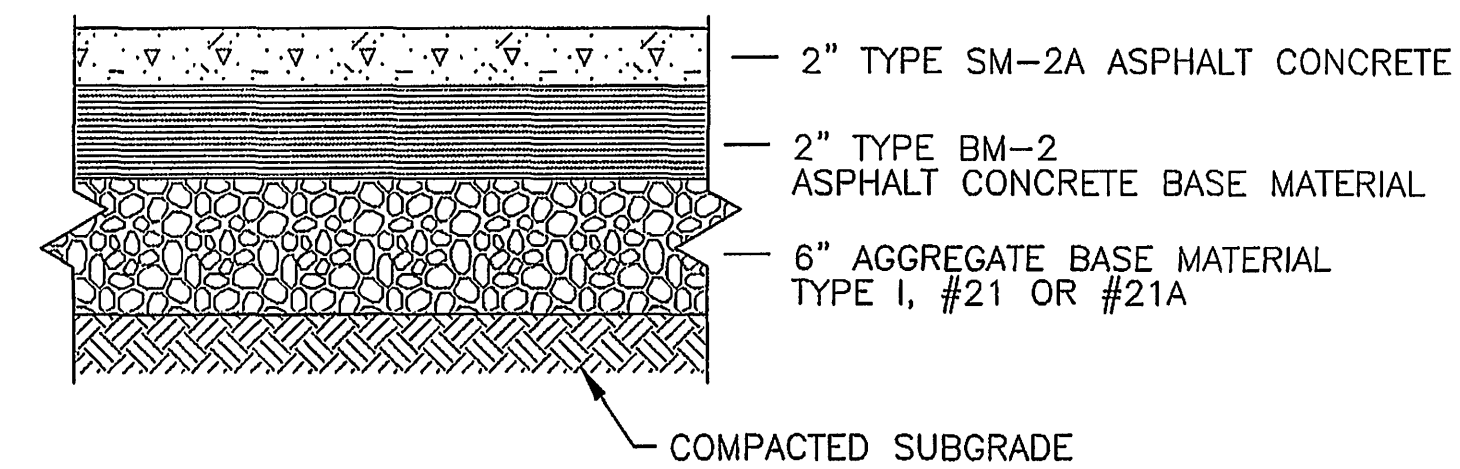


PAVEMENT SECTION - TYPE B - HEAVY DUTY
NO SCALE

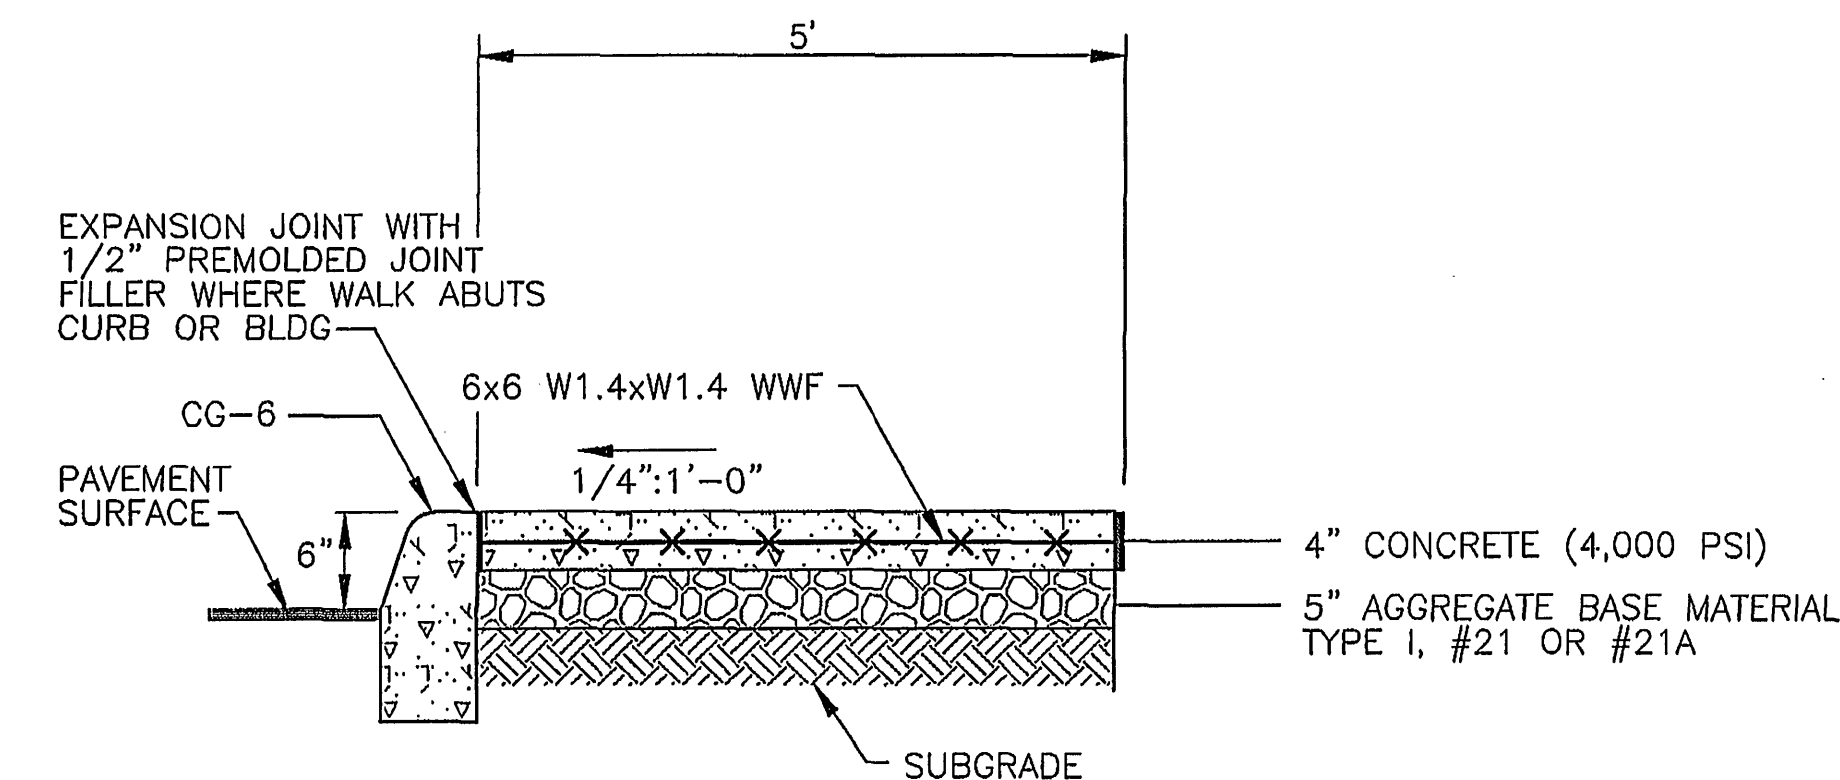

SIDEWALK SECTION
NO SCALE

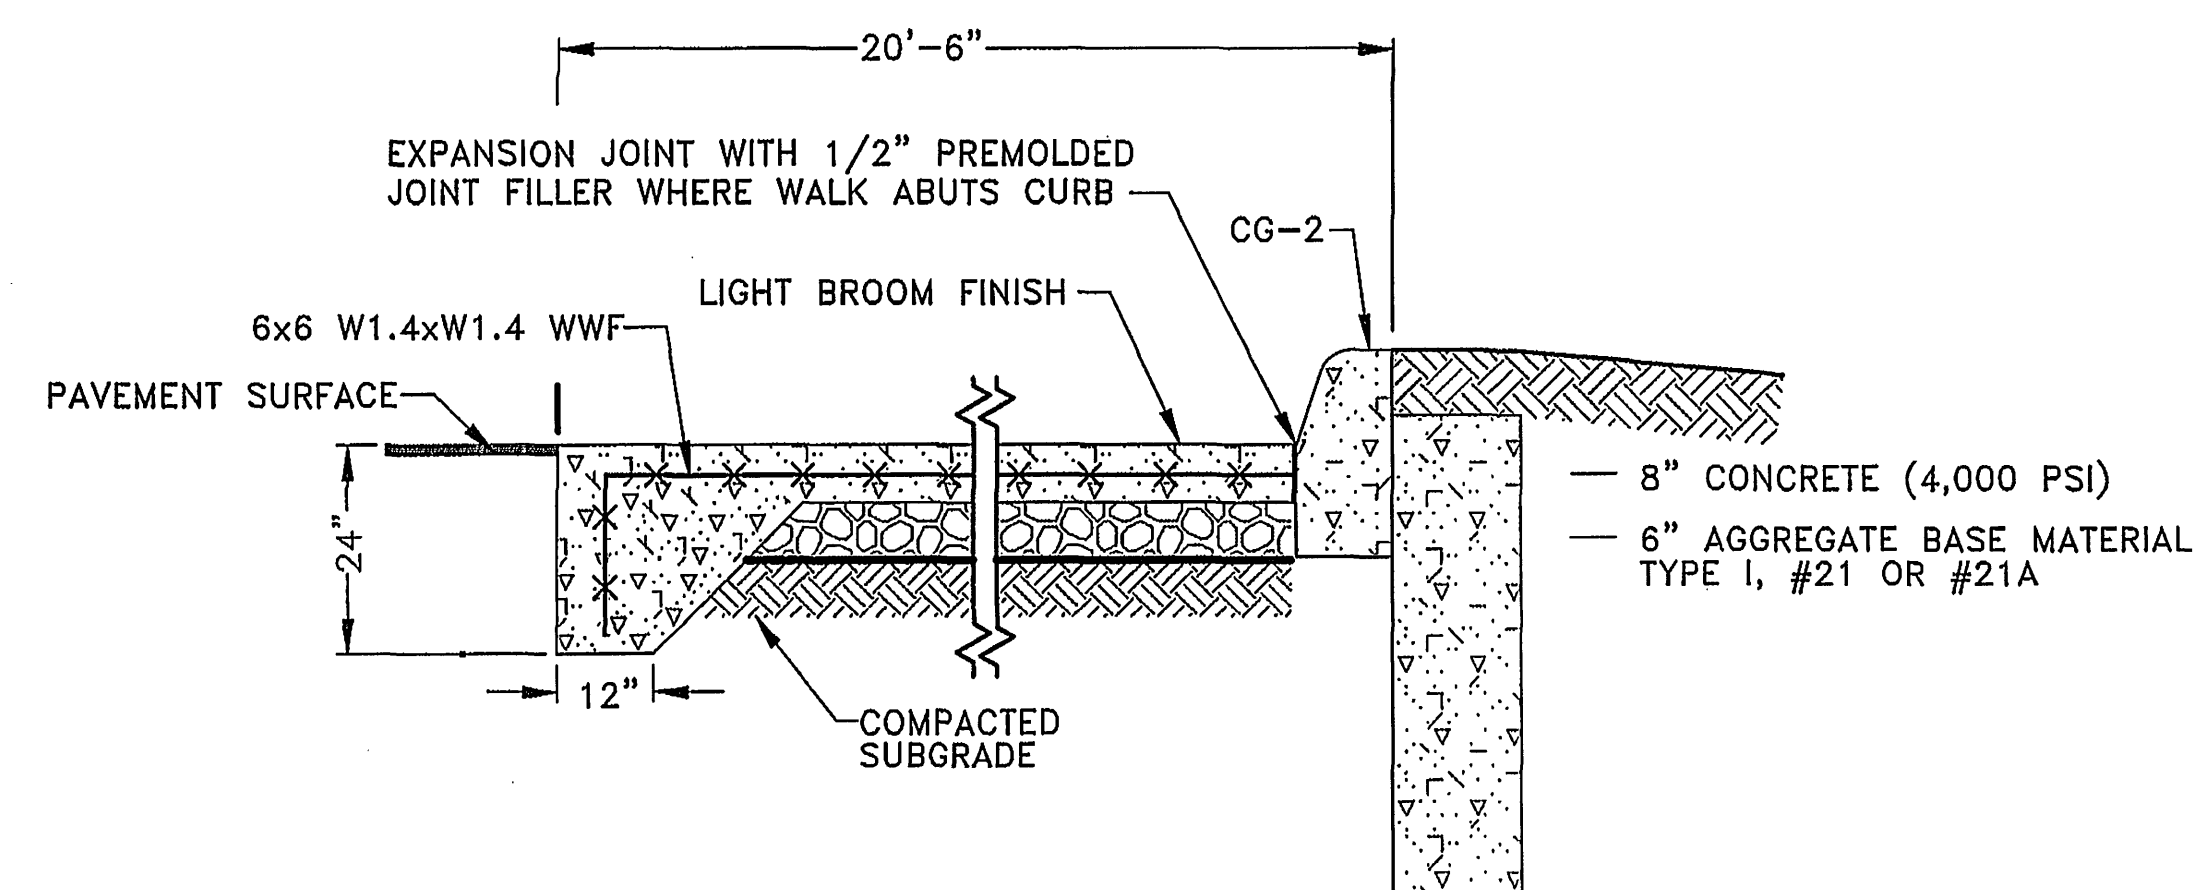

DUMPSTER ENCLOSURE SECTION
NO SCALE

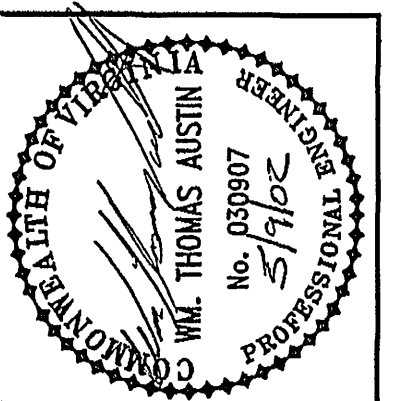

Revisions	Date
FOR REVIEW ONLY	
NOT FOR CONSTRUCTION	

Issue Date:	5/9/02
Drawn By:	CLZ
Designed By:	WTA
Checked By:	WTA
Date:	5/9/02

Mattam & Craig
CONSULTING ENGINEERS • SURVEYORS
701 FIRST STREET, S.W.
ROANOKE, VIRGINIA 24016
(800) 345-7881
(540) 345-7881

CARLION ROANOKE MEMORIAL HOSPITAL
CRMH/CBI (RIVERWALK) PARKING DECK
CONSTRUCTION DETAILS
CITY OF ROANOKE, VIRGINIA

Vertical Scale:	N/A
Horizontal Scale:	N/A
Commission Number:	1996
Sheet No.:	C-11