

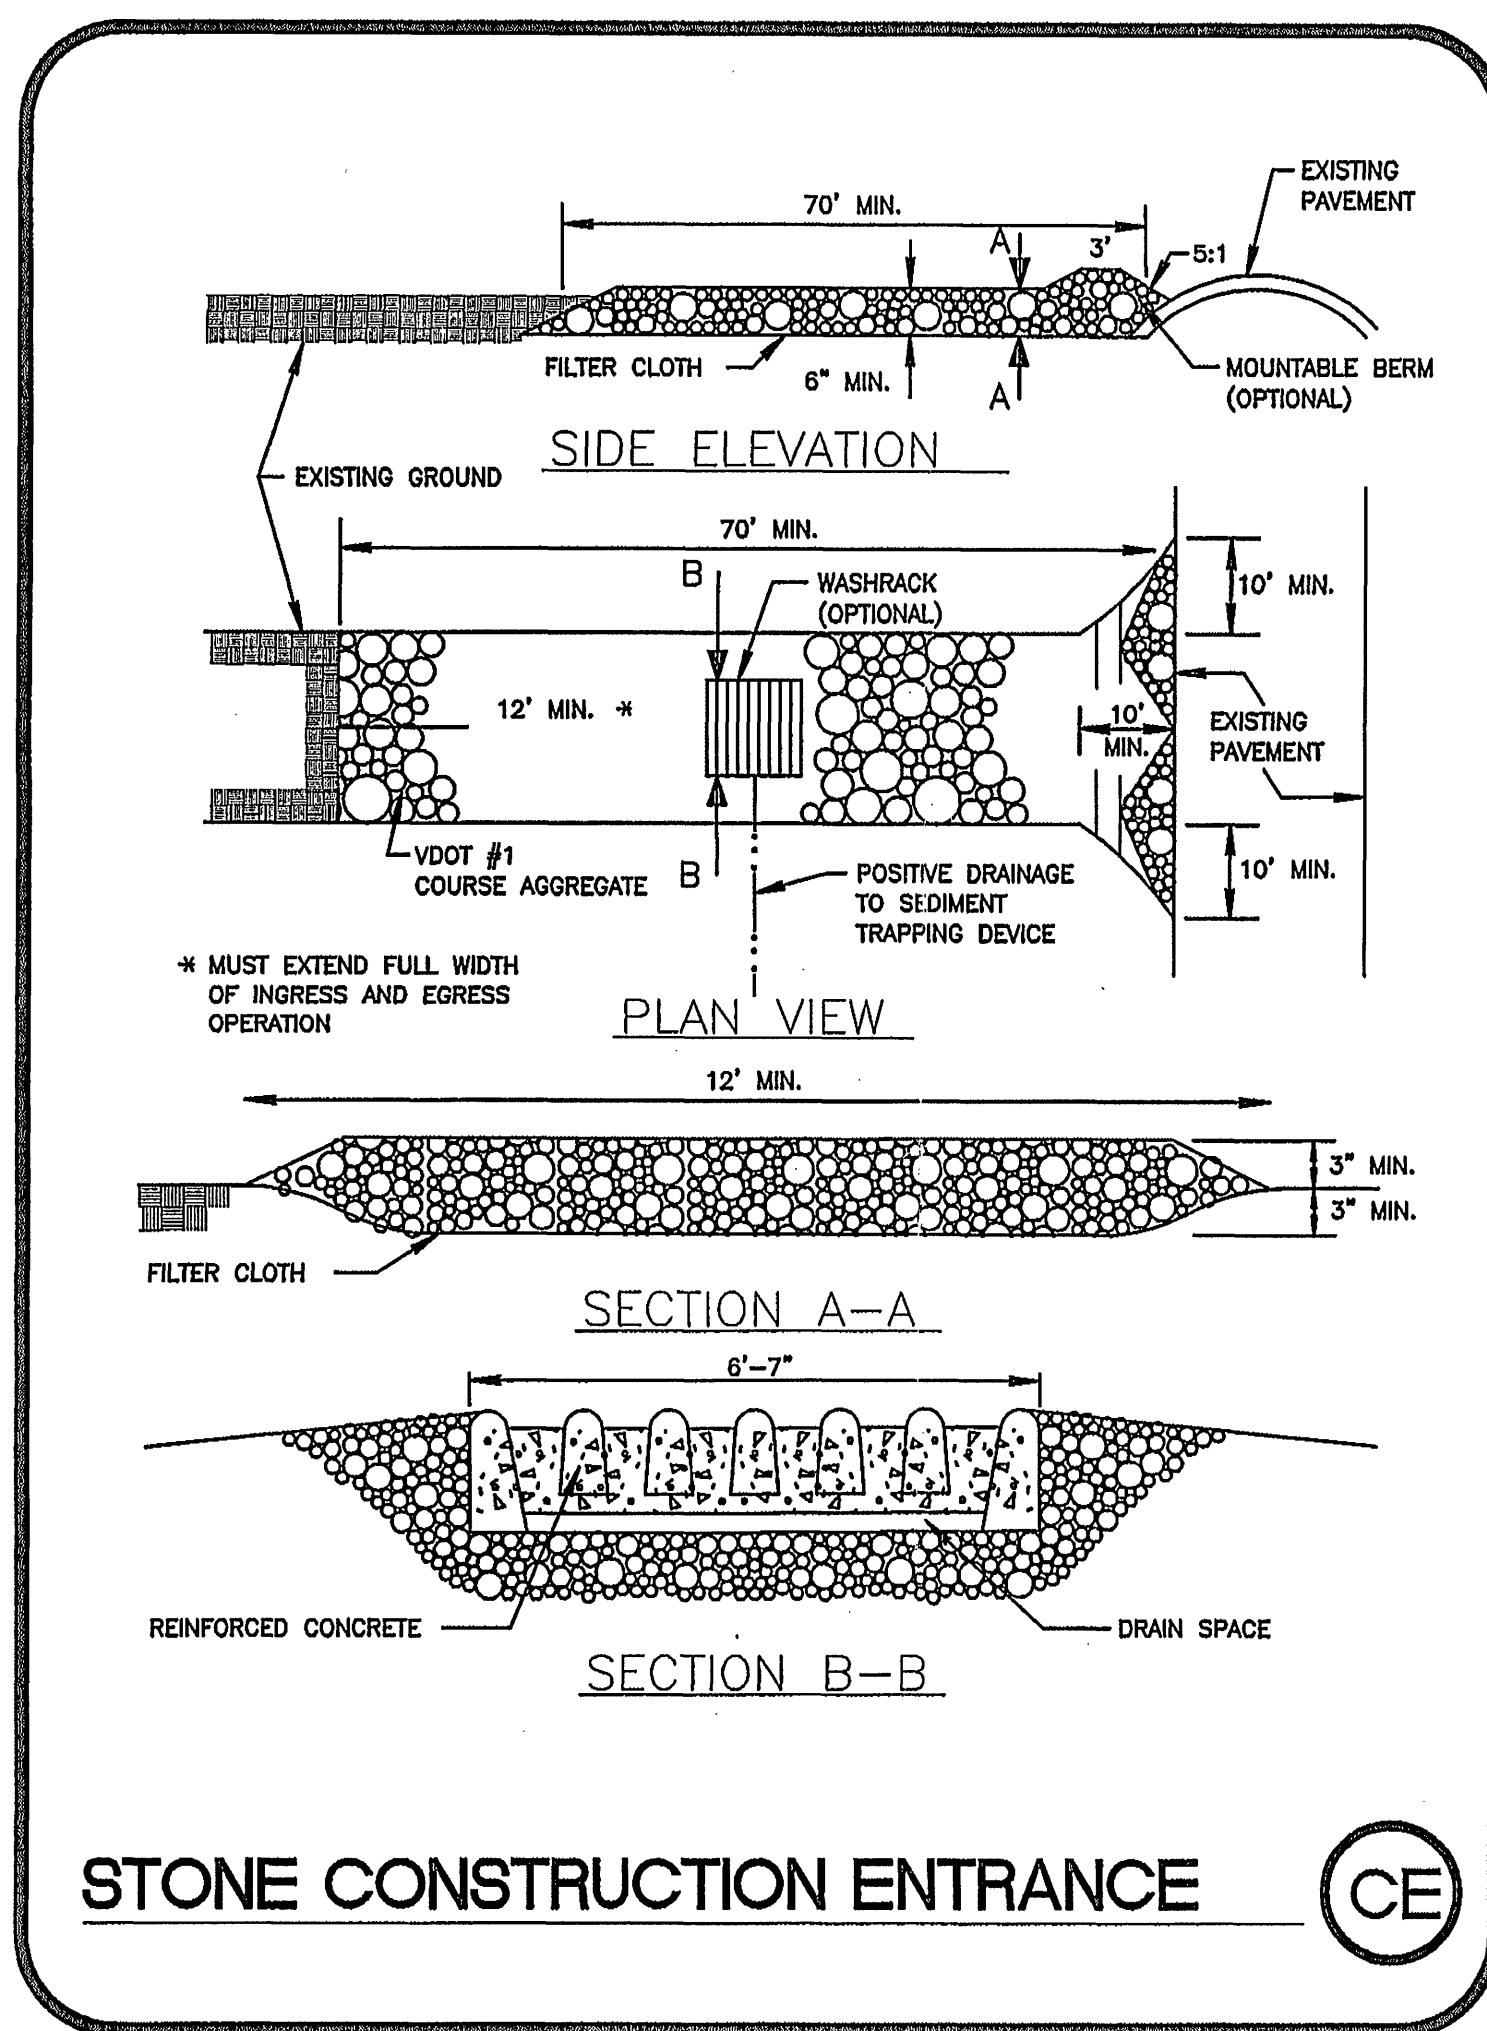
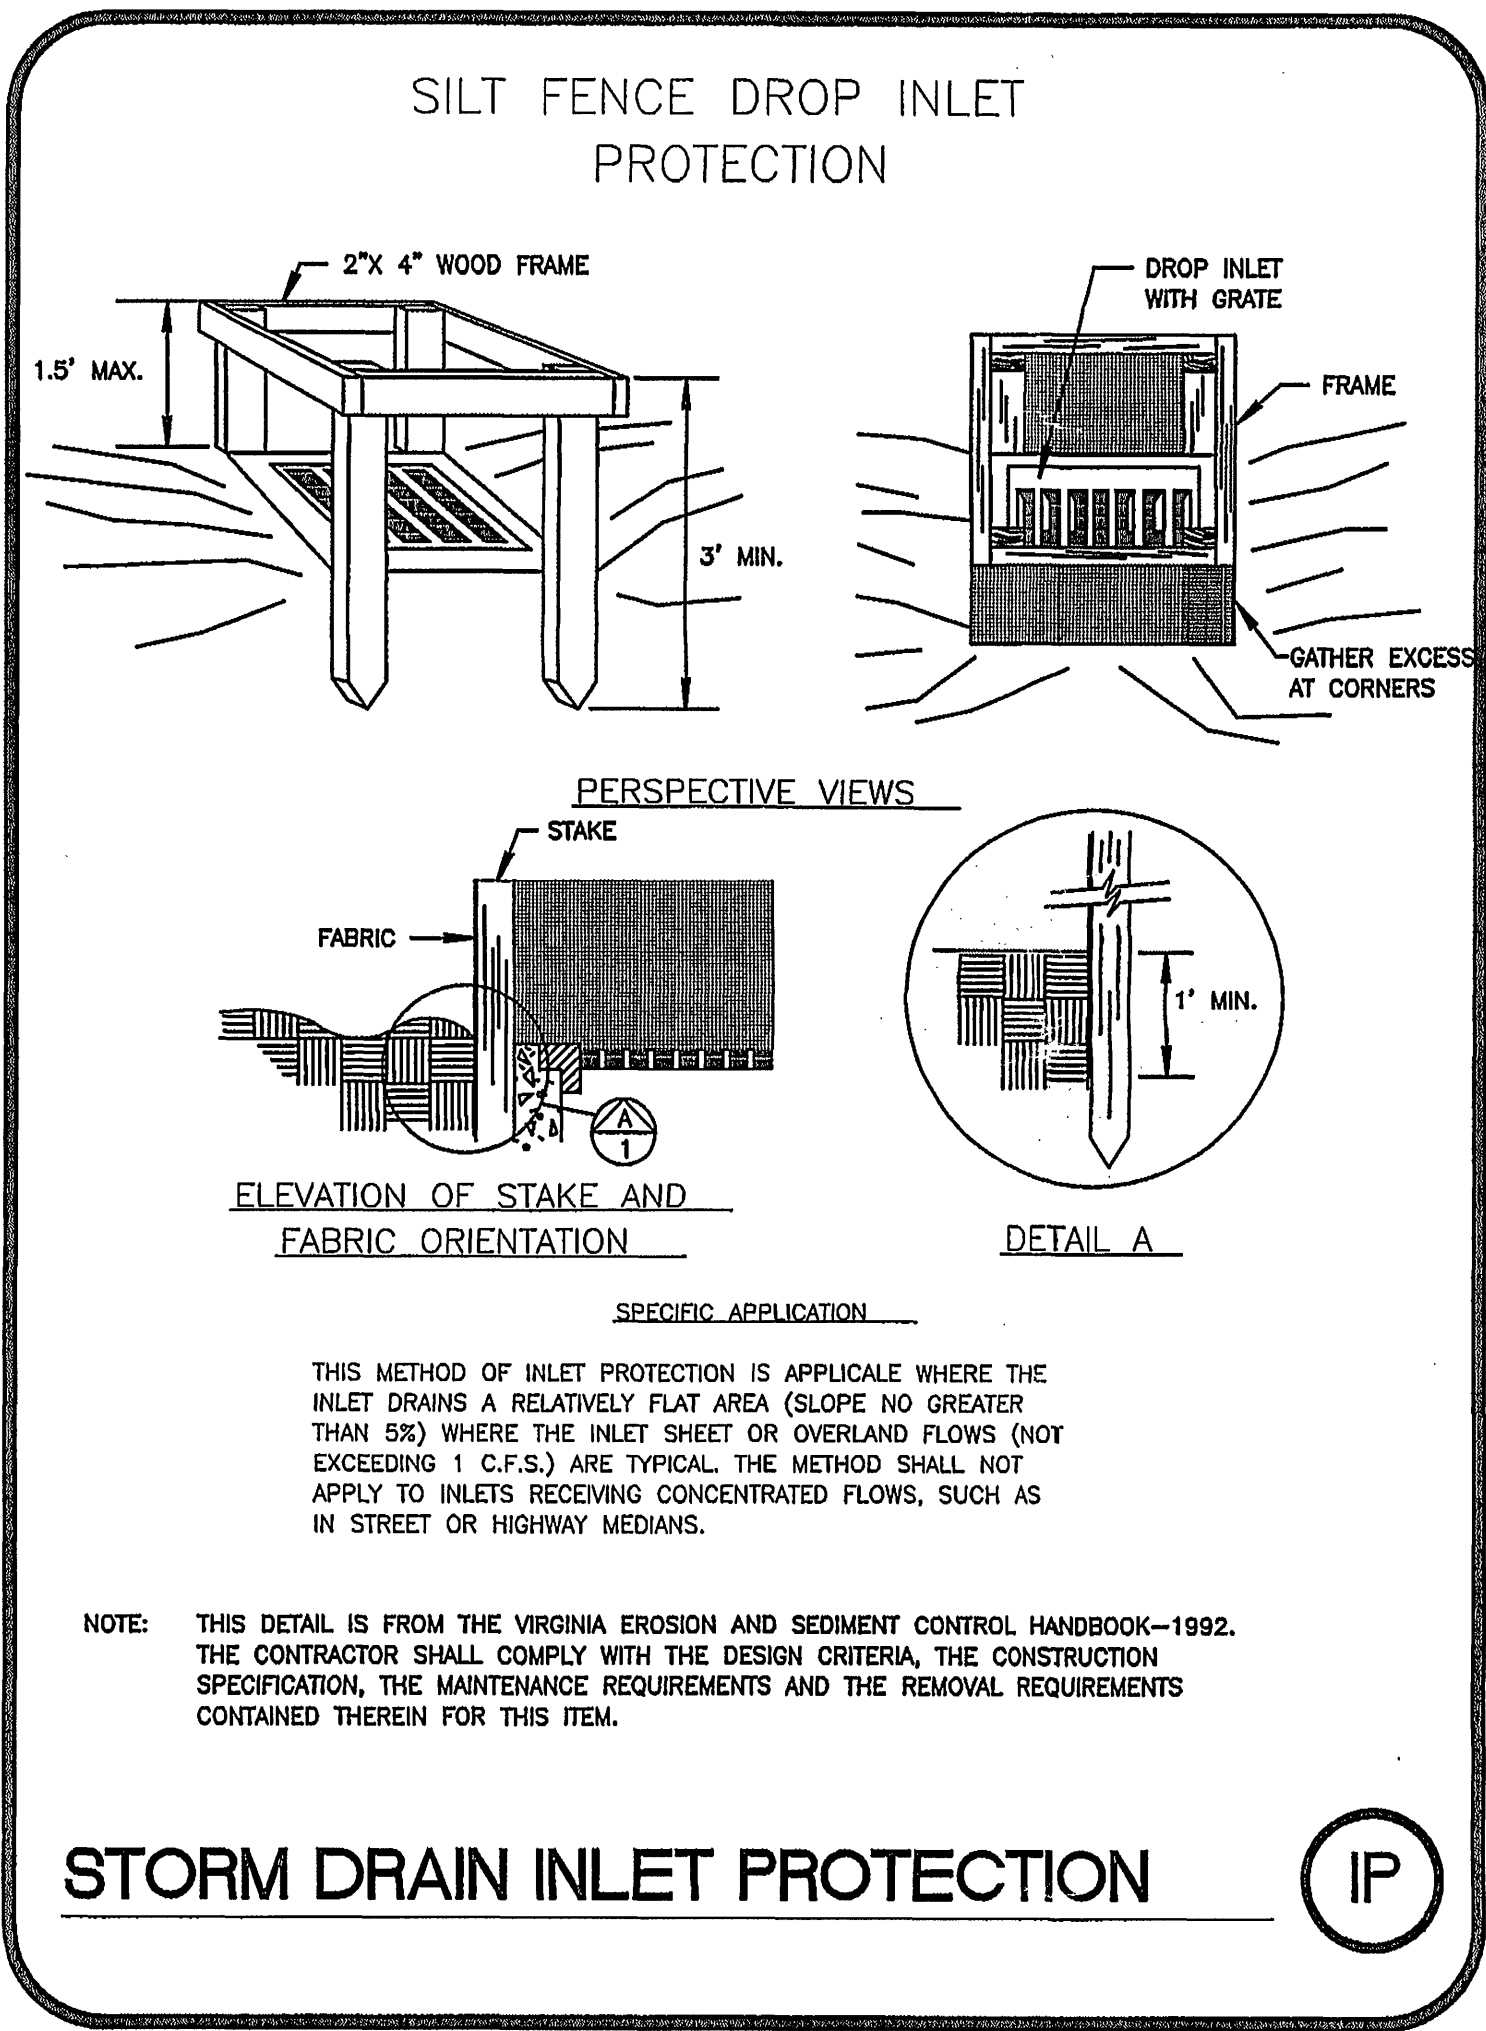


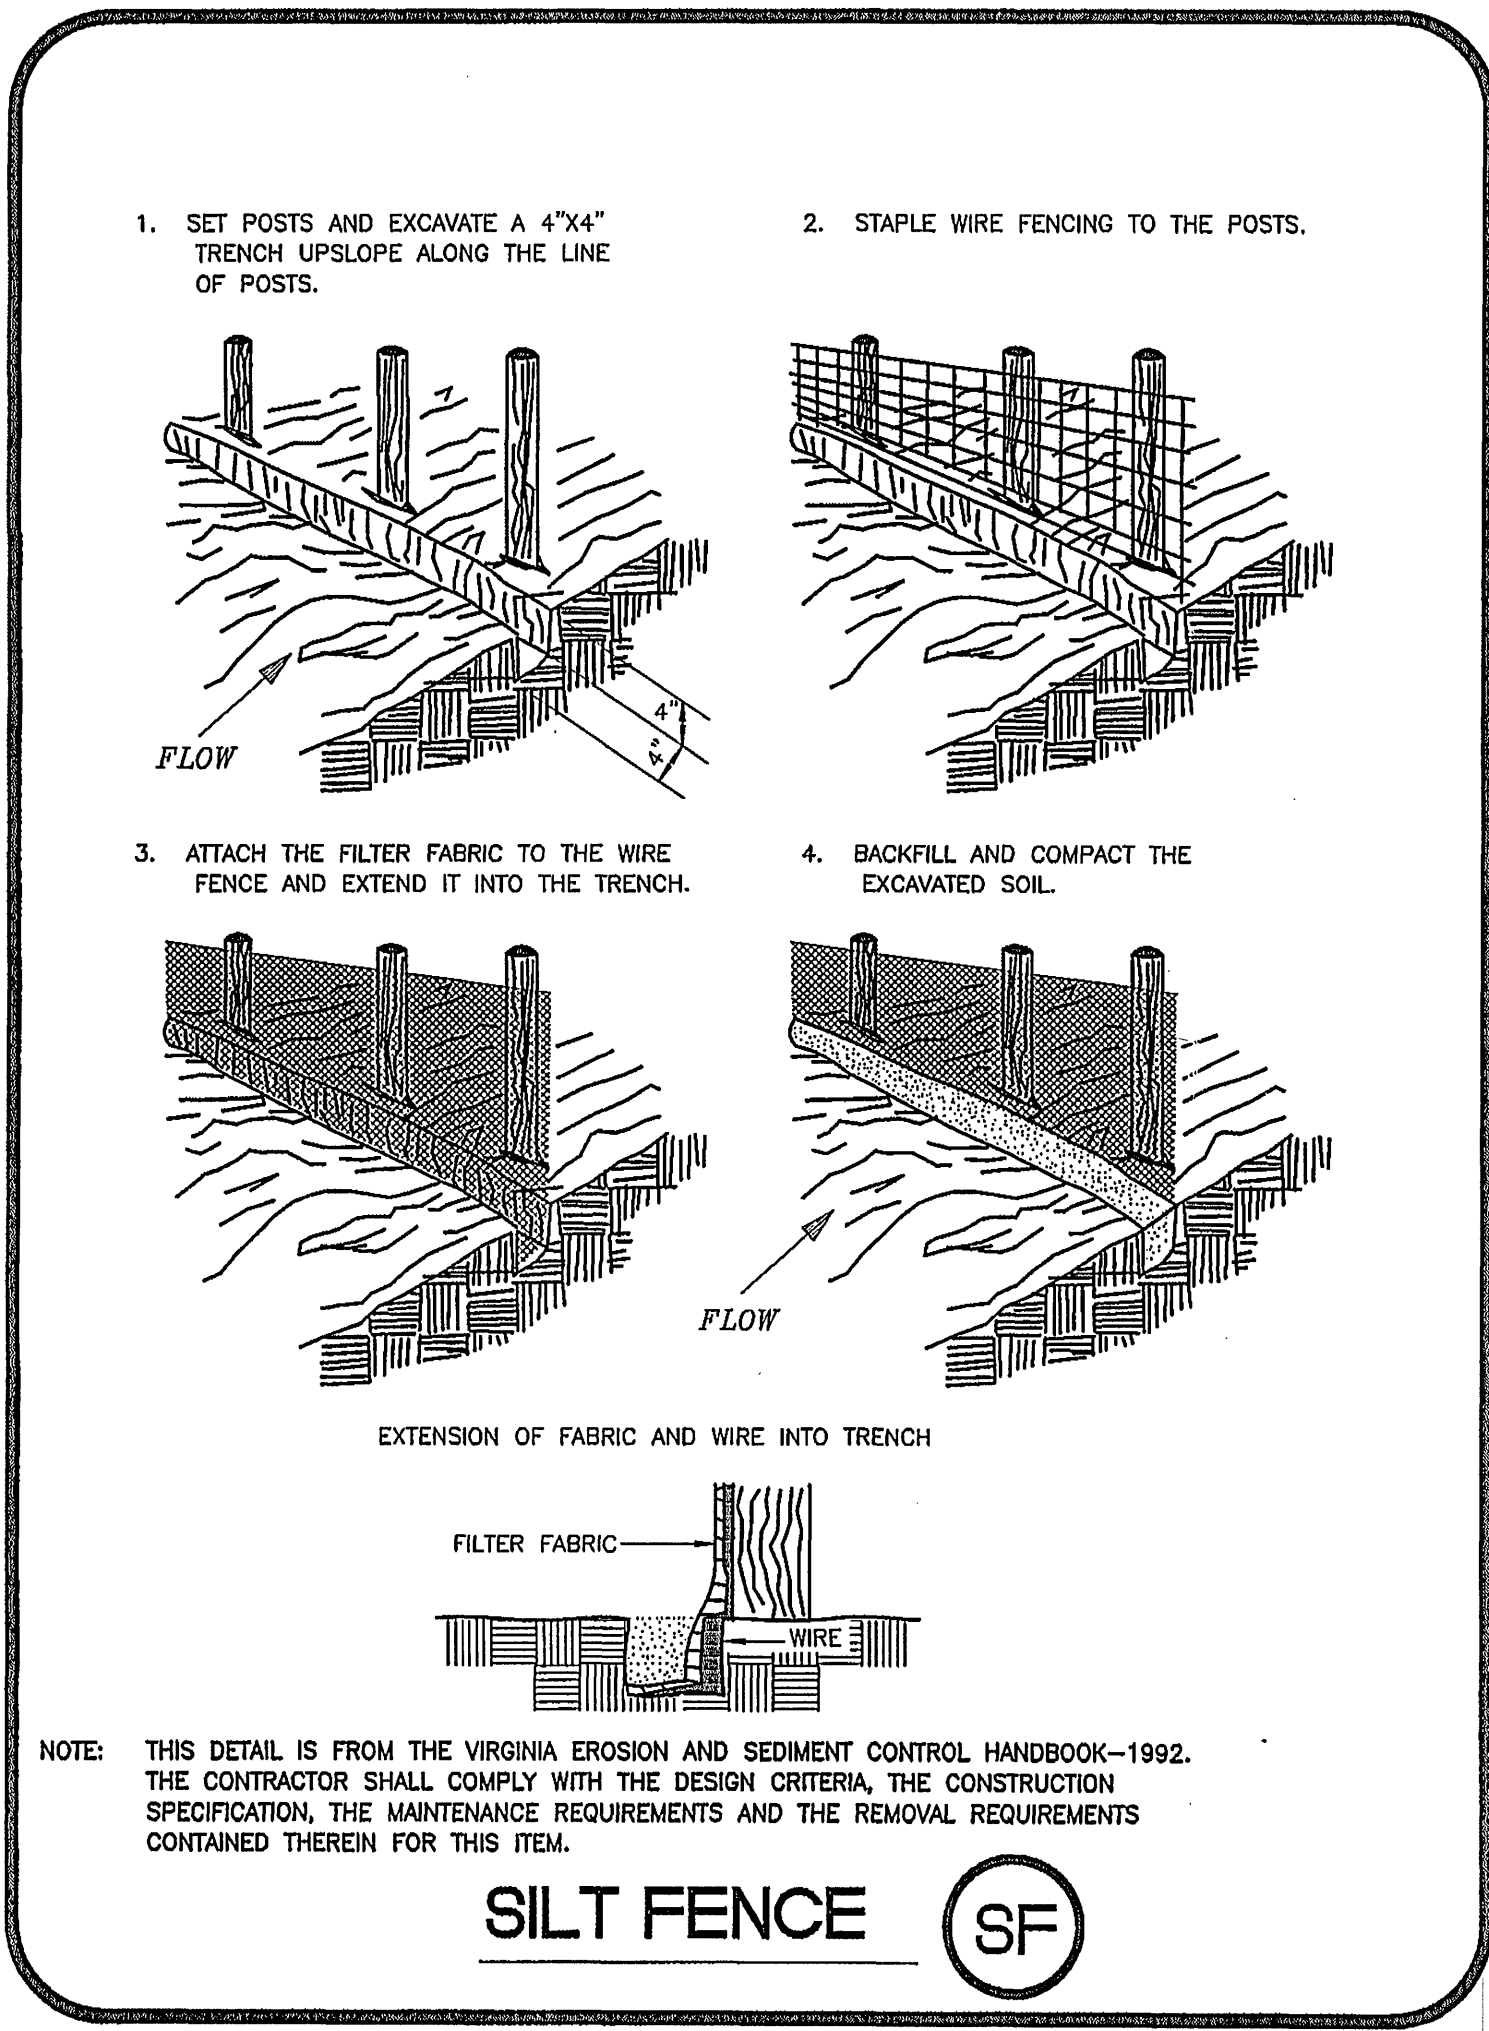

NOTE:
REFER TO SUPPLEMENTAL DRAWINGS IN SPECIFICATIONS FOR ADDITIONAL EROSION AND SEDIMENT CONTROL DETAILS.

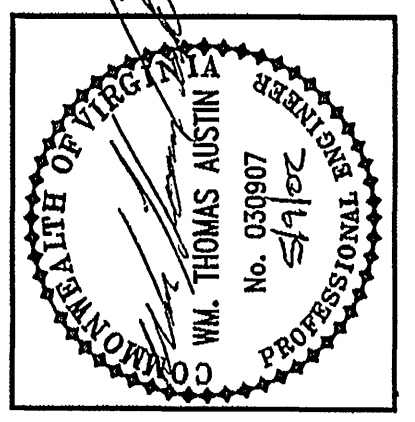

Revisions	Date
1. FOR REVIEW ONLY	
2. NOT FOR CONSTRUCTION	

Issue Date: 5/9/02	Drawn By: CLZ	Designed By: WTA	Checked By: WTA	Date: 5/9/02
--------------------	---------------	------------------	-----------------	--------------

Mattem & Craig
CONSULTING ENGINEERS • SURVEYORS
701 FIRST STREET, S.W.
ROANOKE, VIRGINIA 24016
PHONE (540) 345-9342
FAX (540) 345-7691

CARLTON ROANOKE MEMORIAL HOSPITAL
CRMH/CBI (RIVERWALK) PARKING DECK
**EROSION & SEDIMENT
CONTROL DETAILS**
CITY OF ROANOKE, VIRGINIA

Vertical Scale: N/A	Horizontal Scale: N/A	Commission Number: 1996	Sheet No.: C-12
------------------------	--------------------------	----------------------------	---------------------------