

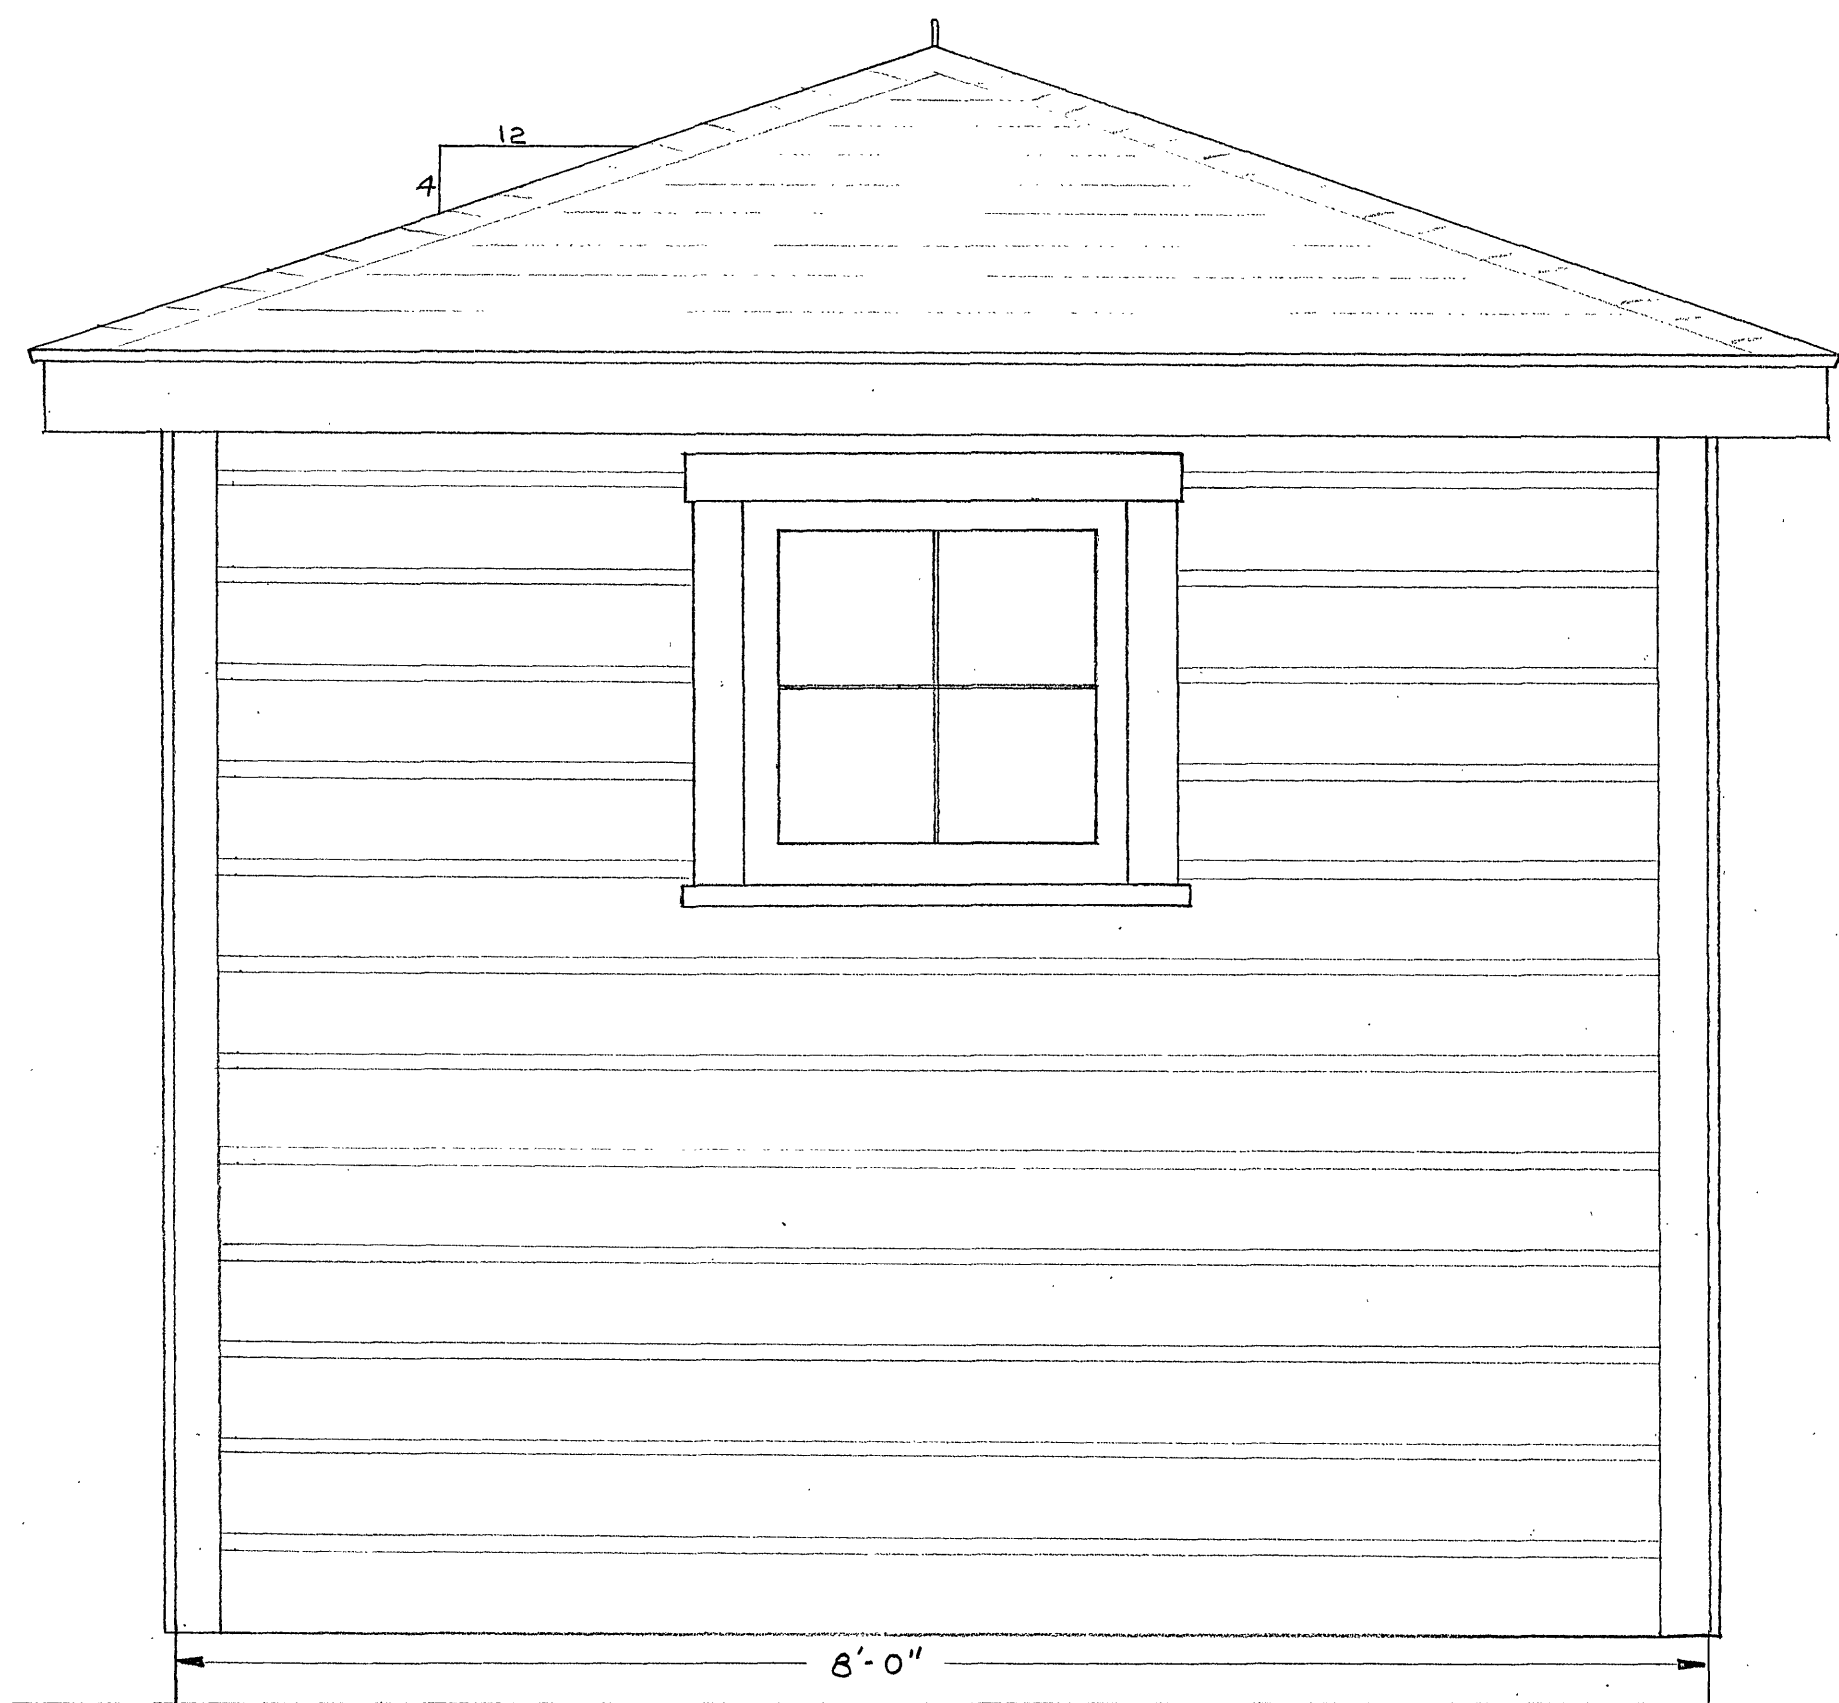
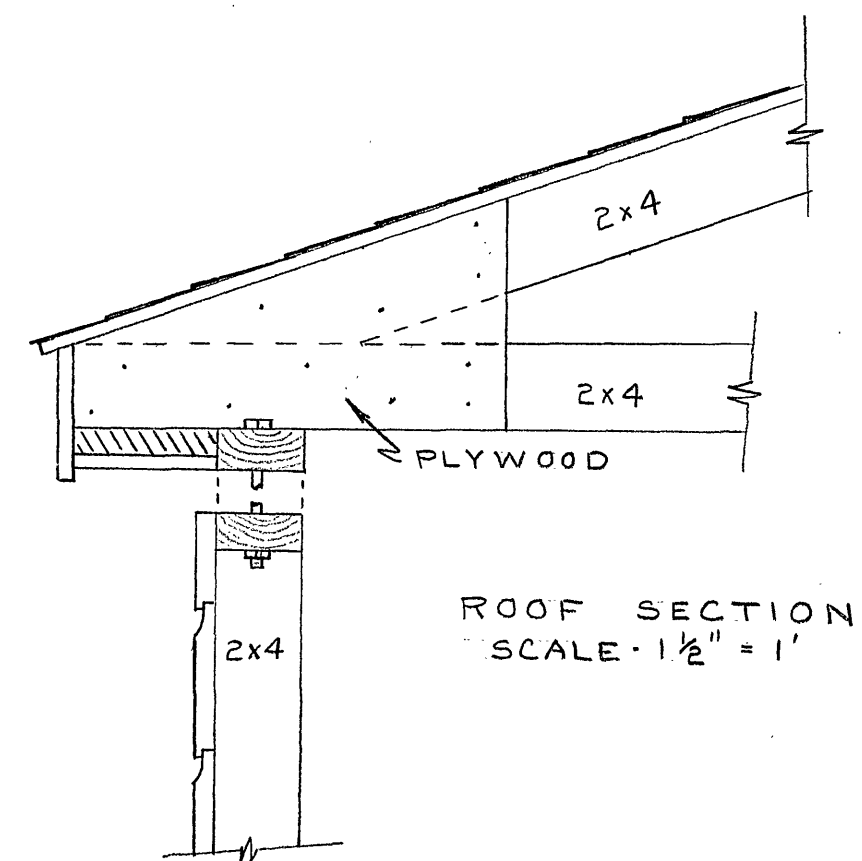


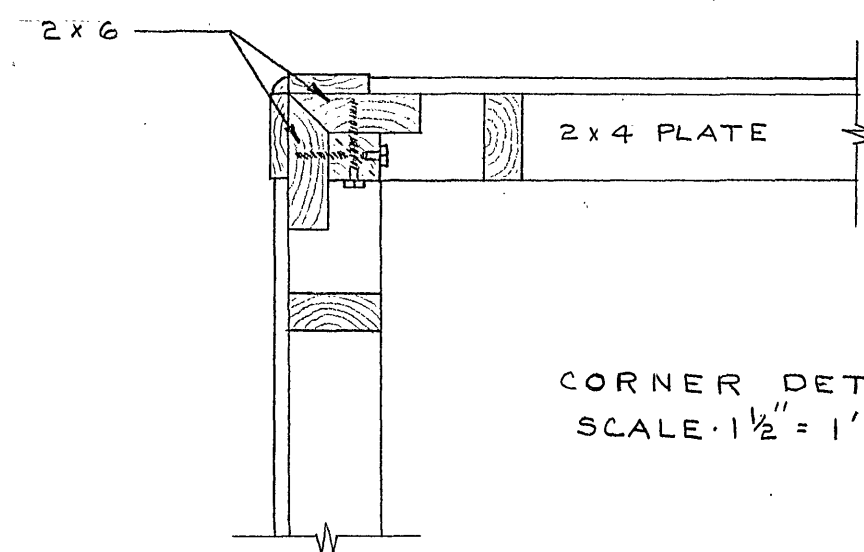

SOUTH SIDE ELEVATION

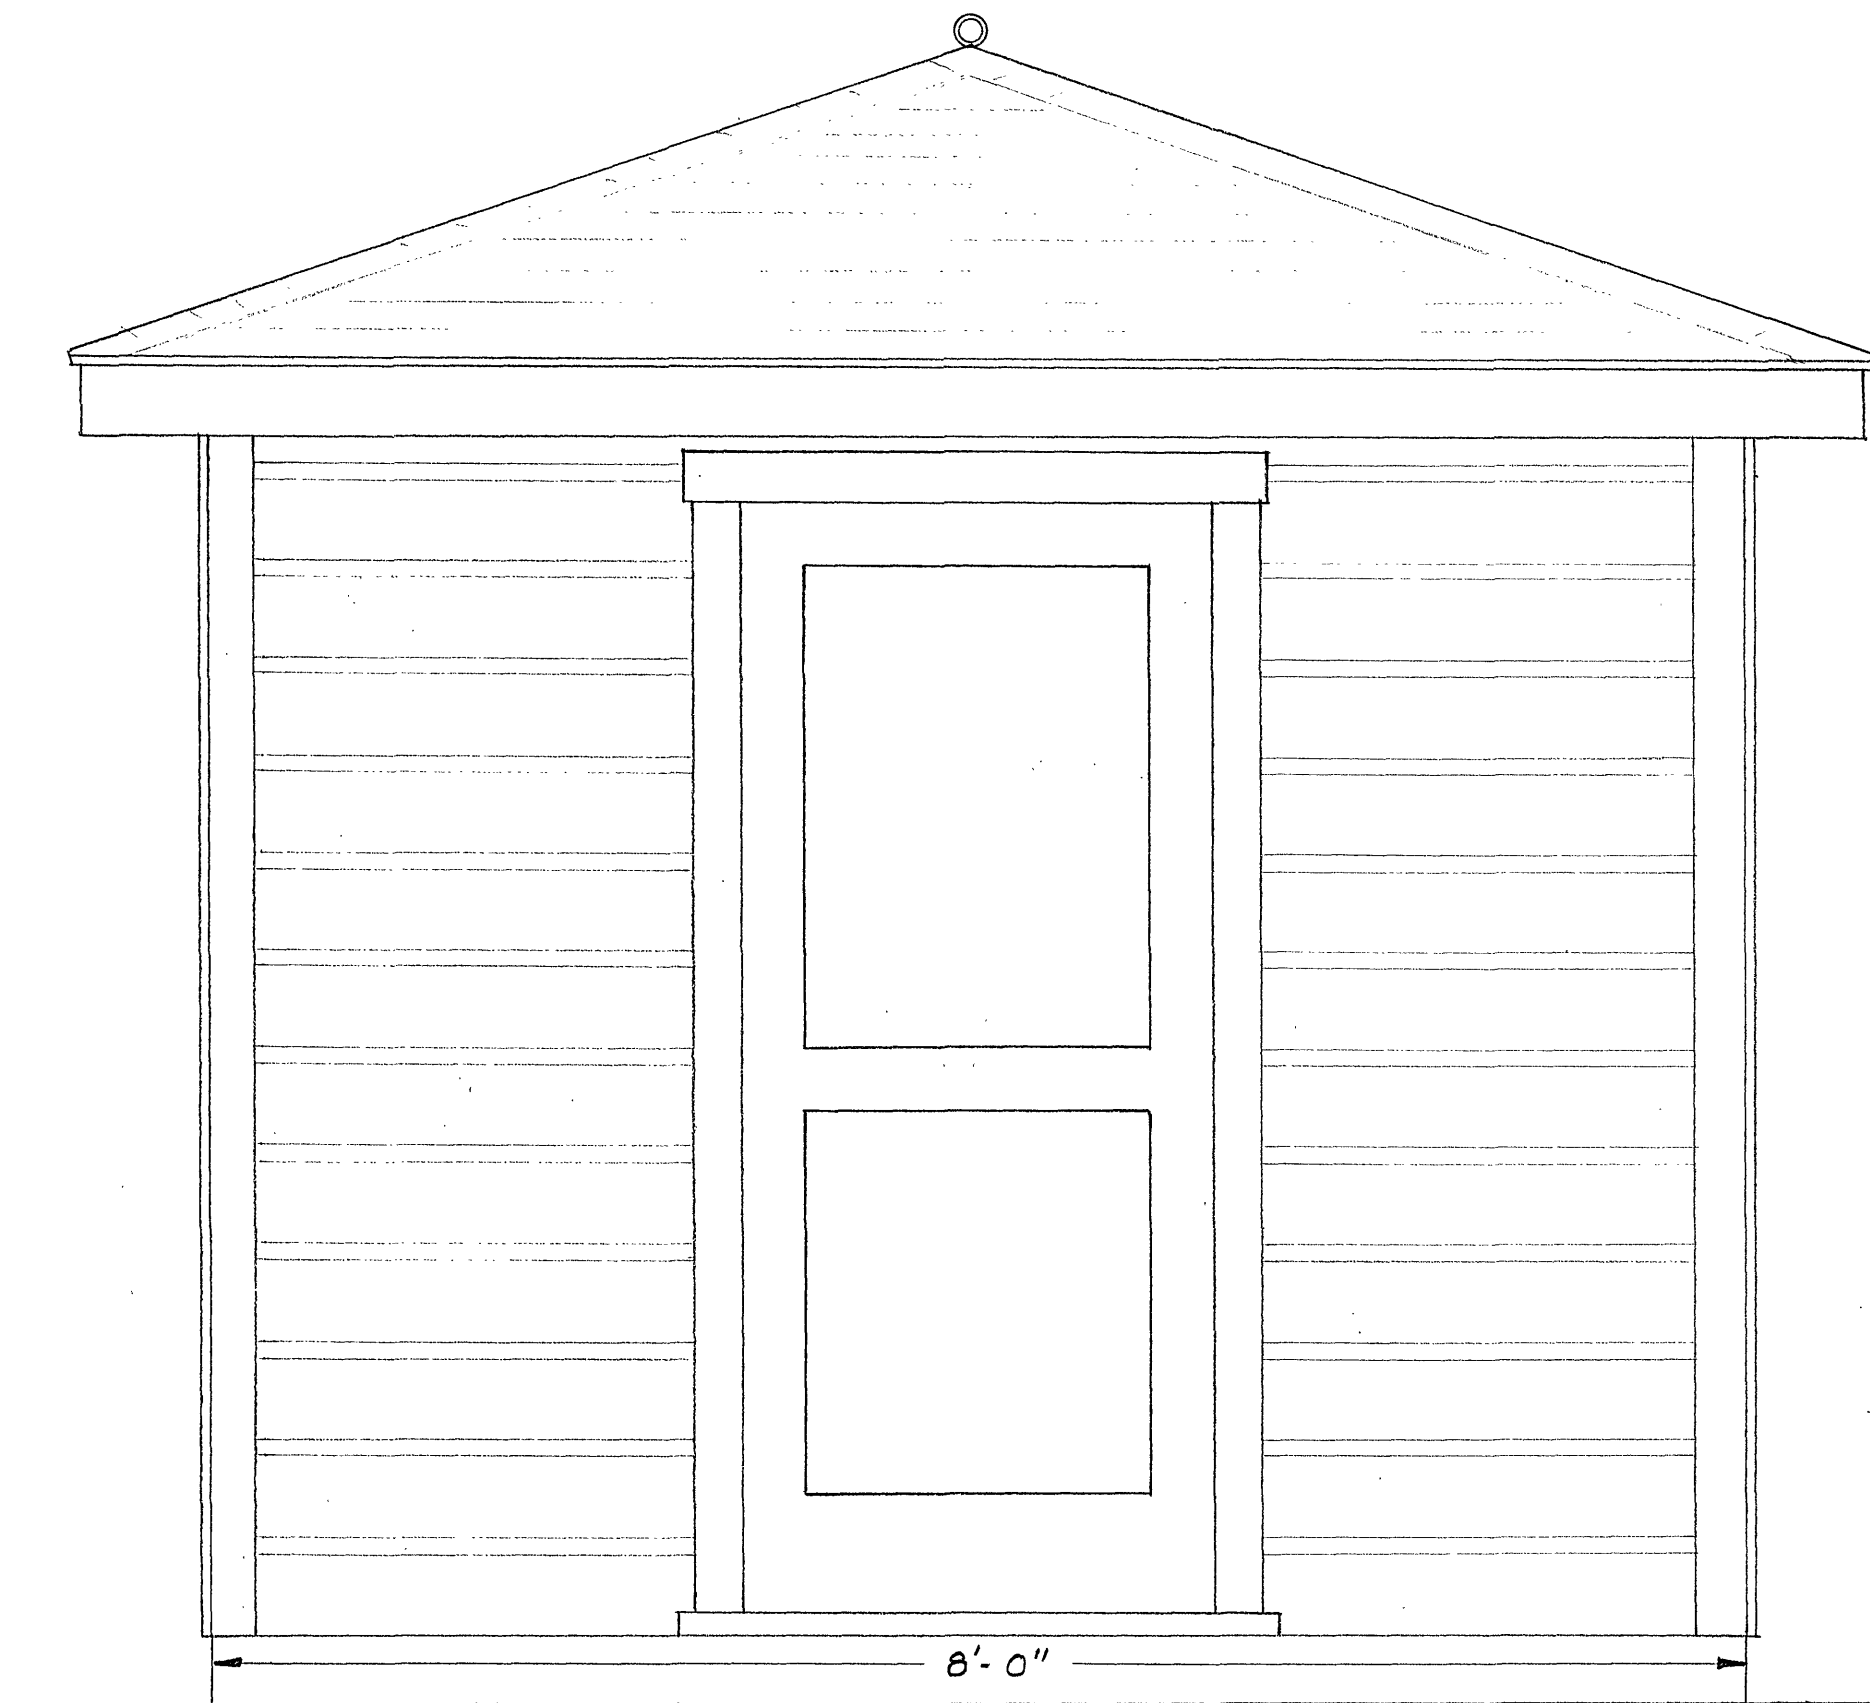

WEST SIDE ELEVATION

PROPOSED CARROLL AVENUE PUMPING STATION
SCALE 1" = 1 FOOT
DATE: JULY 29, 1959