


CHICAGO BRIDGE & IRON COMPANY

BILL OF MATERIAL

BLUE PRINTS					
SET	DEPT	PRT	SET	DEPT	PRT
1	S.O.		7	INSP.	
2	T.S.		8	PACKED	
3	PLATE		9	STORE RM	
4	SHAPE		10	SHIPPER	
5	FITTER				
6	MACHS.				
			TOTAL		

BILL OF MATERIAL			MILL ORDER		
S.P. MARK	DESCRIPTION	NO	SIZE		
23 R16	PLS 72 x 7.65" (3/8) x 16'-0"	23	PLS 72 x 7.65" x 16'-0"		
30 R20	PLS 72 x 7.65" x 20'-0"	30	DO. x 20'-0"		
2 R31	PLS 5K x 7.65"	1	DO. x 8'-3"		
4 R32	PLS DO.	2	DO. x 15'-5 1/2"		
4 R33	PLS DO.	2	DO. x 5'-3 3/8"		
4 R34	PLS DO.	2	DO. x 9'-4 1/8"		
4 R35	PLS DO.	2	DO. x 7'-7 3/4"		
4 R36	PLS DO.	2	DO. x 11'-8 3/8"		

BILL OF MATERIAL			MILL ORDER		
S.P. MARK	DESCRIPTION	NO	SIZE		
4 R37	PLS 5K x 7.65"	2	PLS 72 x 7.65" x 12'-6 3/8"		
4 R38	PLS DO.	2	PLS 57 x 7.65" x 8'-10"		
4 R39	PLS DO.	2	PLS 72 x 7.65" x 12'-1 1/8"		
4 R310	PLS DO.	2	DO. x 15'-11 3/8"		
4 R311	PLS DO.	2	DO. x 18'-2 1/4"		
2 R312	PLS DO.	2	DO. x 9'-5 1/2"		

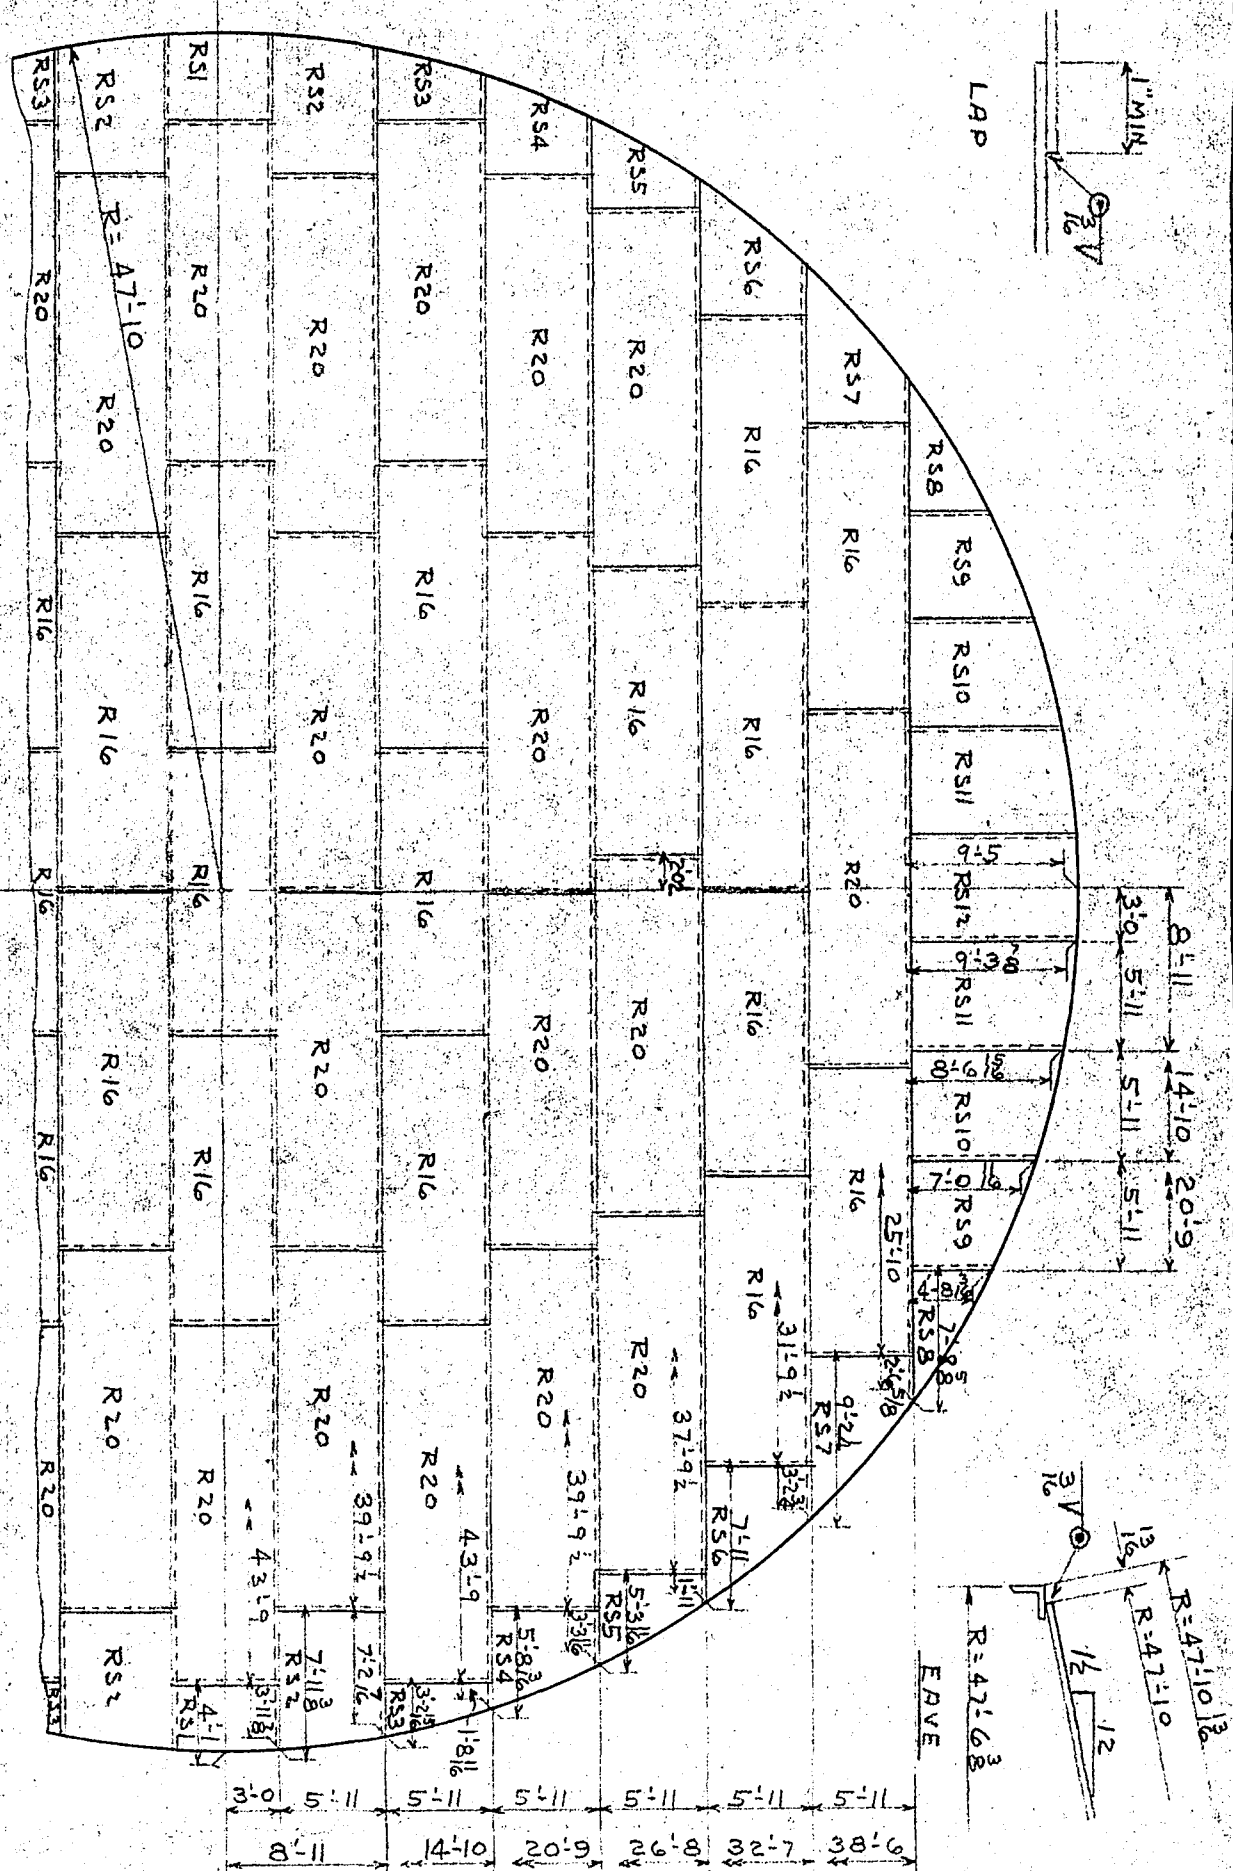

DETAIL OF ROOF PLATES
 7.65" (3/8) TK 1" LAP
 1655 LINEAL FEET 3/8 WELD

Approved

E. G. Erickson
 2/11/46

DETAILS & MAT'L. FOR 1 TANK			1 REQ'D.			TBR				
4-4871	G	2	CITY OF ROANOKE, WATER DEPT.			1/25/46				
CONTRACT	FABRICATE AT	SHEET NO.	CUSTOMER			MADE	CHK'D.	BY	DATE	LINE
								REVISIONS		