
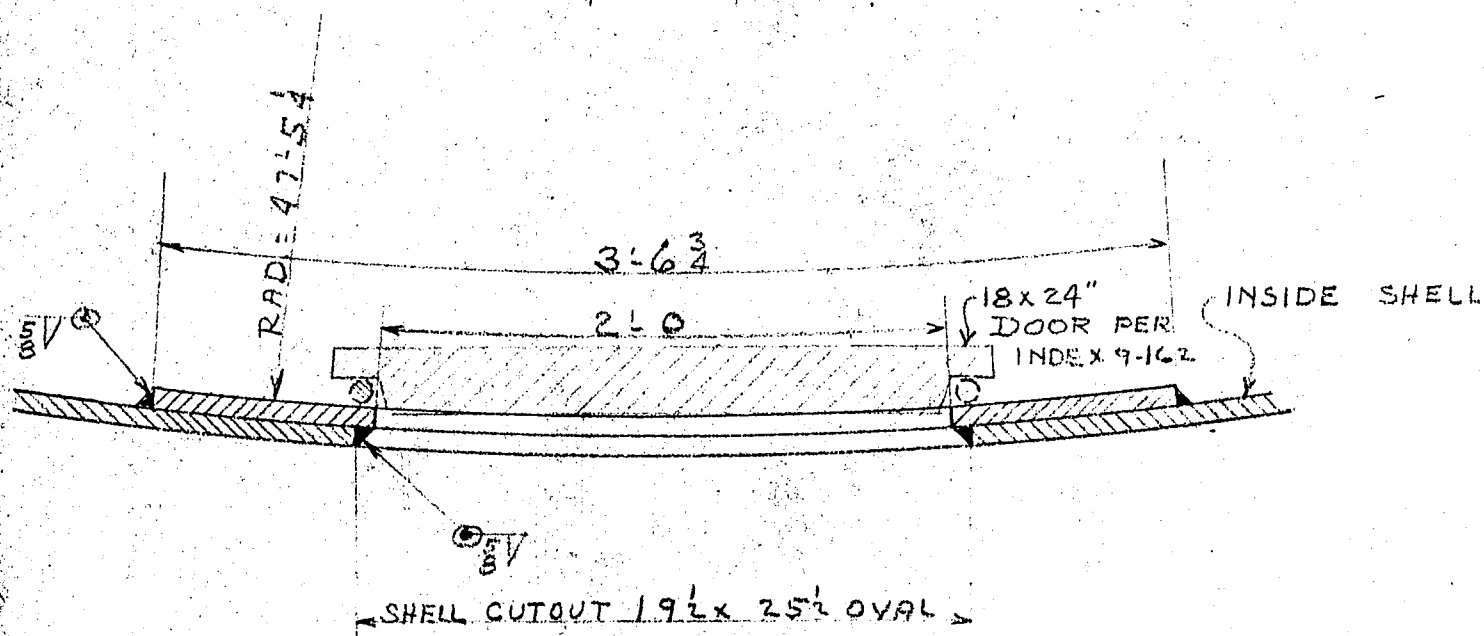


CHICAGO BRIDGE & IRON COMPANY

BILL OF MATERIAL

SET	DEPT	PRT.	SET	DEPT	PRT.
1	S.O.		7	INSP	
2	T.S.		8	PACKED	
3	PLATE		9	STORE RM	
4	SHAPE		10	SHIPPER	
5	FITTER				
6	MACHS			TOTAL	

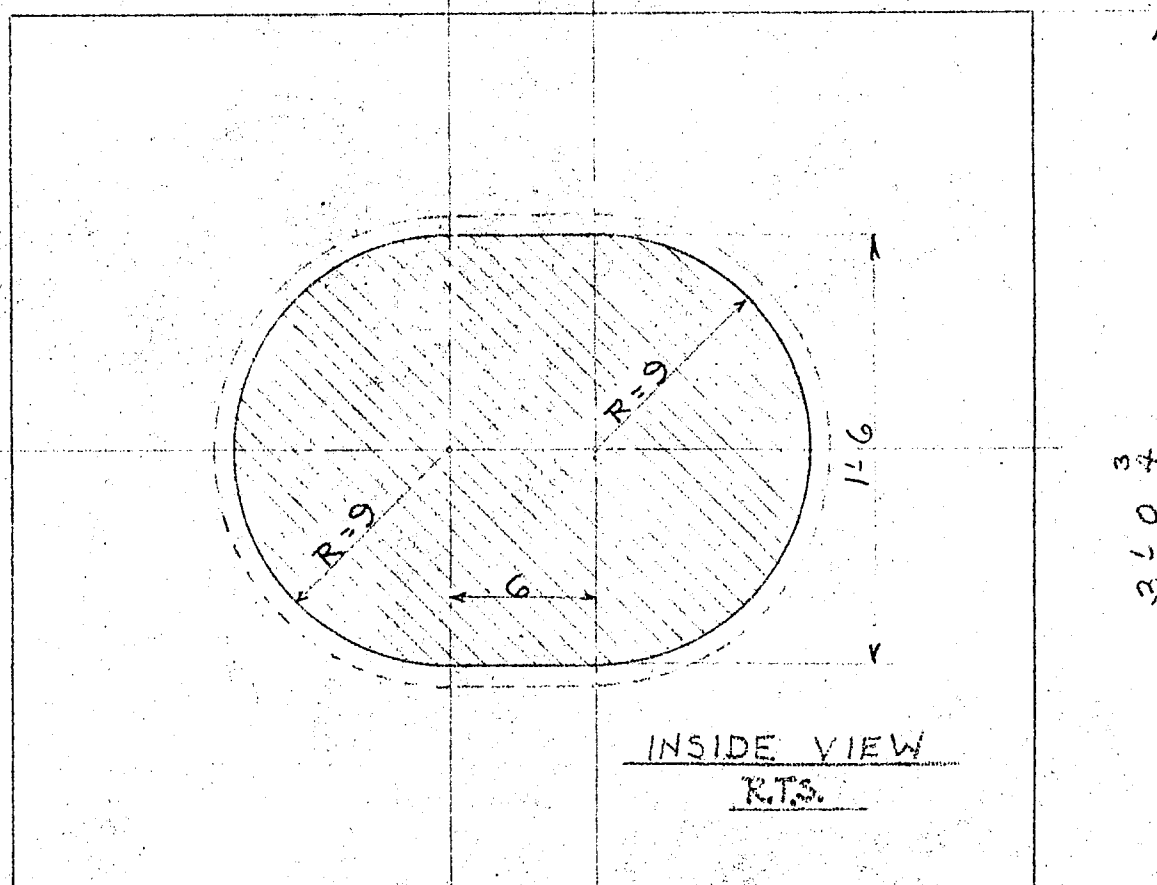

DETAIL OF REINFORCING IR MK RP18-24

36 3/4 x 3/4 x 316 3/4 LONG

1 REQ'D. PER TANK

USE WITH 18x24" MANHOLE PER INDEX 9-162

Approved

E. E. E. E. E.
7/11/46

DETAILS & MAT'L FOR 1 TANK				1 REQ'D.		TBR			
4-4871	G'VILLE	4	CITY OF ROANOKE - WATER DEPT	1/28/46					
CONTRACT	FABRICATE AT	SHEET NO.	CUSTOMED	MADE	CHK'D.	BY	DATE	LINE	REVISIONS