

CHICAGO BRIDGE & IRON COMPANY


BILL OF MATERIAL

BLUE PRINTS					
SET	DEPT	PRY	SET	DEPT	PRY
1	S.O.	1	7	INSP	1
2	T.S.	1	8	PACKED	
3	PLATE		9	STOR RM	
4	SHAPE		10	SHIPPED	1
5	FITTER				
6	MACHS			TOTAL	

#	SCALE WEIGHT	SHIPG PCS	MARK	ASSM PCS	DESCRIPTION	LENGTH		EST WGHT.	ORDER DEPT.		
	CAR					FT.	INS.		PCS	SIZE	ITEM
1		1	CP6		6 STD. W.S. COUPLING						r
2		1	P6		PC 6" W.S. PIPE ^{TOE} _{POE}	0	4 1/4				
3			pa	1	FLGE. 11" O.D. x 1" FIN x 6 5/8 I.D.						
4			bs	1	PC BRASS SCREEN 11" ϕ						
5					.063 WIRE 2x2 MESH						
6			pb	1	11" O.D. x 4 x 6 5/8 I.D.						
7				8	BOLTS 3/4 ϕ SQ. HD. HEX NUT	0	2 1/4				
8											

6" C.I. OVERFLOW

PER INDEX 9CG

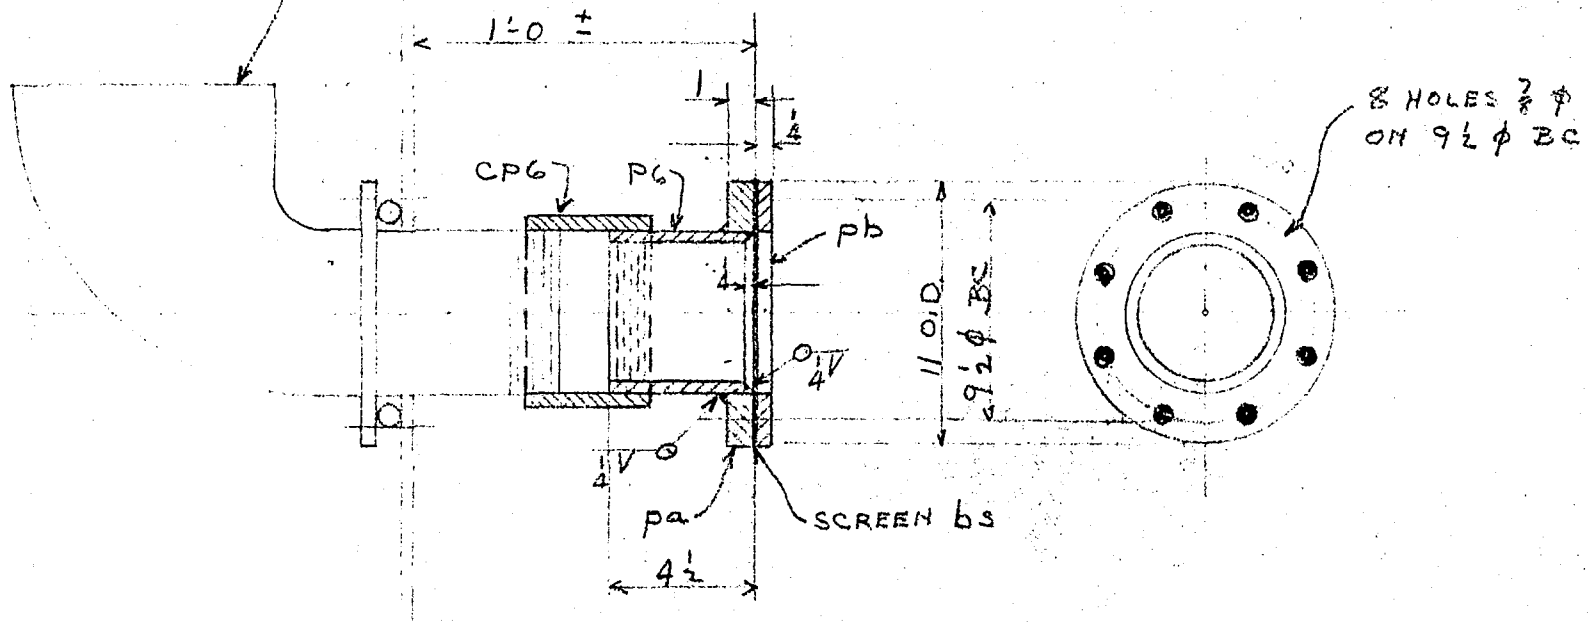

DETAIL OF SCREEN FOR 6" OVERFLOW

1 REQ'D. PER TANK

USE WITH INDEX 9CG

Approved

E. E. Erickson

2/11/46

4-4871	G'VILLE	5	CITY OF ROANOKE, WATER DEPT.	TBR					
CONTRACT	FABRICATE AT	SHEET NO	CUSTOMER	1/29/46					
				BILLED	CHKD	BY	DATE	LINE	REVISIONS