



FOR DETAIL OF REINFORCING
R (IF REQ'D) SEE DETAIL DWGS.

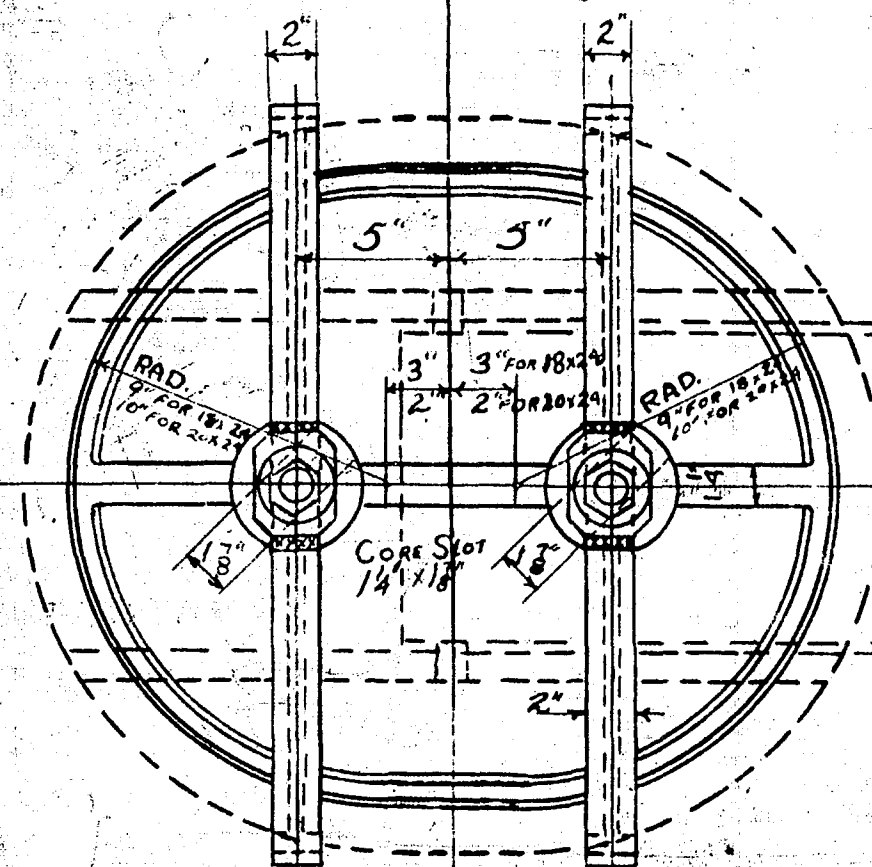

Bars 5" x 3/8" x 0'-6" OK
2ls 3x5x3/8" x 0'-6"
MK MA

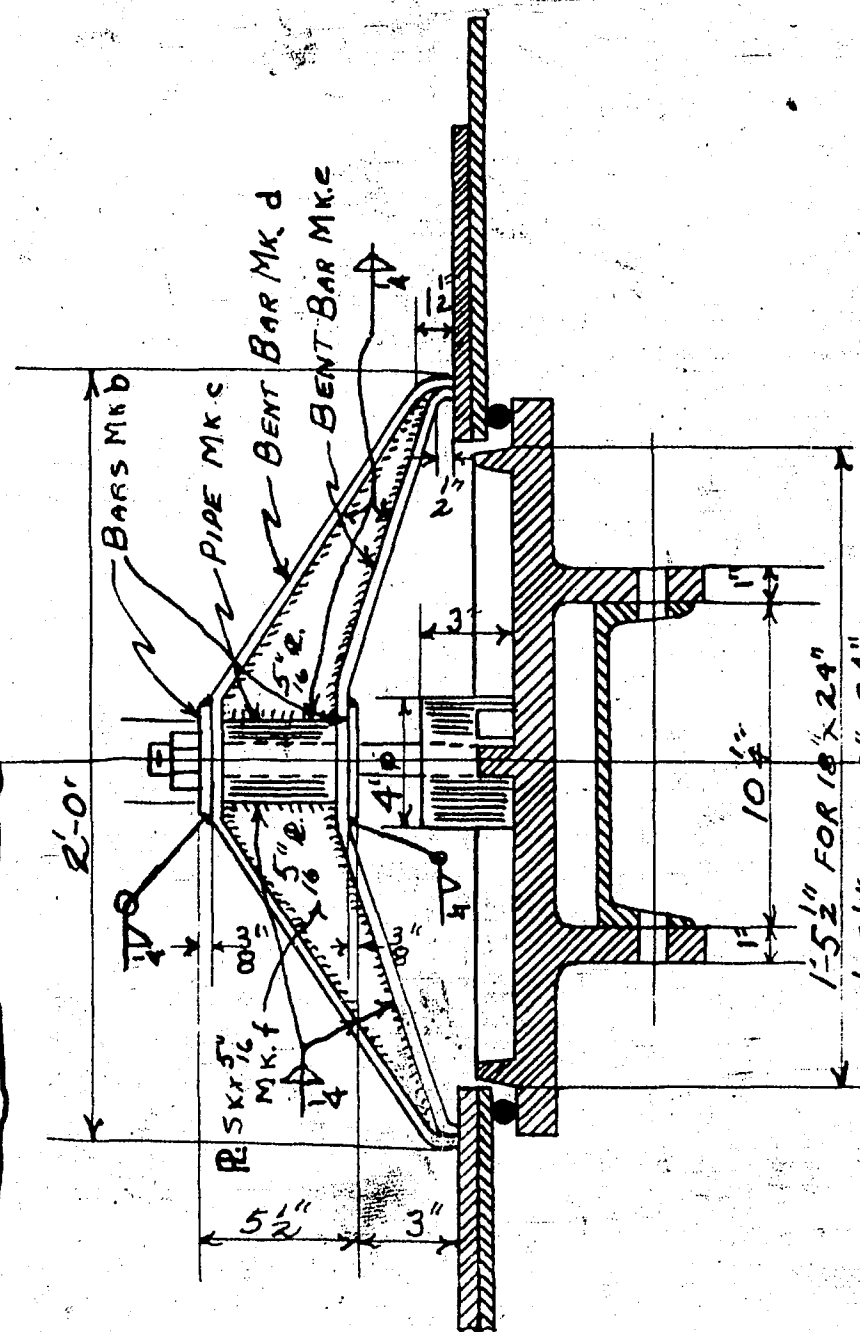


SHRCS PCS	MARK	ASST PCS	DESCRIPTION	LENGTH FT. IN.
1	9-162		MANHOLE	
	PATT. NO. (SEE BILLS)	1	C.I. COVER	
	9-162a	1	[10" @ 15.3	SEE BILLS
	9-162b	4	BAR 3" x 3/8" (CUT & GRIND CORNERS)	0 3 1/2
	9-162c	2	PCS. 1 1/2" D.R.S. PIPE OR -	0 4
			- 2" φ BORED 1 1/2" φ	0 4
	9-162d	2	BAR 2" x 3/8" BENT	2' 6"
	9-162e	2	BAR 2" x 3/8" BENT	2' 1"
	9-162f	4	RS. 5K. x 5/16"	
		2	BOLTS 1" φ 3/4 HD. HEX. NUT.	0 10 1/2
		1	BOLT 3/4" φ	1 1 1/2
		1	BOLT 3/4" φ	1 0 1/2
1			RUBBER GASKET 3/4" φ	6 1
		1	5/16" LEAD PIN	0 2
	ma	- 2	1E 3x5x3/8" FOR RIVETED TANK	6
	ma	2	BAR 5x3/4" FOR WELDED TANK	0 6

SECTION C-D

RAD. OF TANK	PATT. NO. 20x24	PATT. NO. 18x24
FLAT		5287
2' 6"		5183
3' 0"	3823	
5' 0"	4238	
6' 0"		
7' 0"		
7' 6"	1443	
8' 0"		
9' 6"	2370	
10' 0"		
11' 0"		
12' 0"		
12' 6"		
13' 0"		2182x
14' 0"		
15' 0"		
16' 0"		
17' 0"		1434x
18' 0"		
19' 0"		
20' 0"		
47' 0"	2656	

PRINTS SENT TO	CHICAGO	⑤ 7/2/39				
	GREENVILLE	⑤ 7/2/39				
	BIRMINGHAM	⑤ 7/2/39				
	FORT ERIE	③ 7/2/39				
REVISIONS		CHICAGO BRIDGE & IRON WORKS CHICAGO, ILL. - GREENVILLE, PA. - BIRMINGHAM, ALA.				
NO.	DATE	BY	REMARKS			
	10/12/39	AWH	REDRAWN			
1	2-1/40	F.B.F.	Patt Nos. 20" to 18"			
				20" x 24" MANHOLE		
				18" x 24" MANHOLE		
DRAWN BY: AWH DATE: 10/24/39				INDEX NO.		
CHECKED BY: F.B.F. DATE: 1/24/40				9-162		
SHEET ① OF ①						

Approved
E. E. Johnson
2/11/46

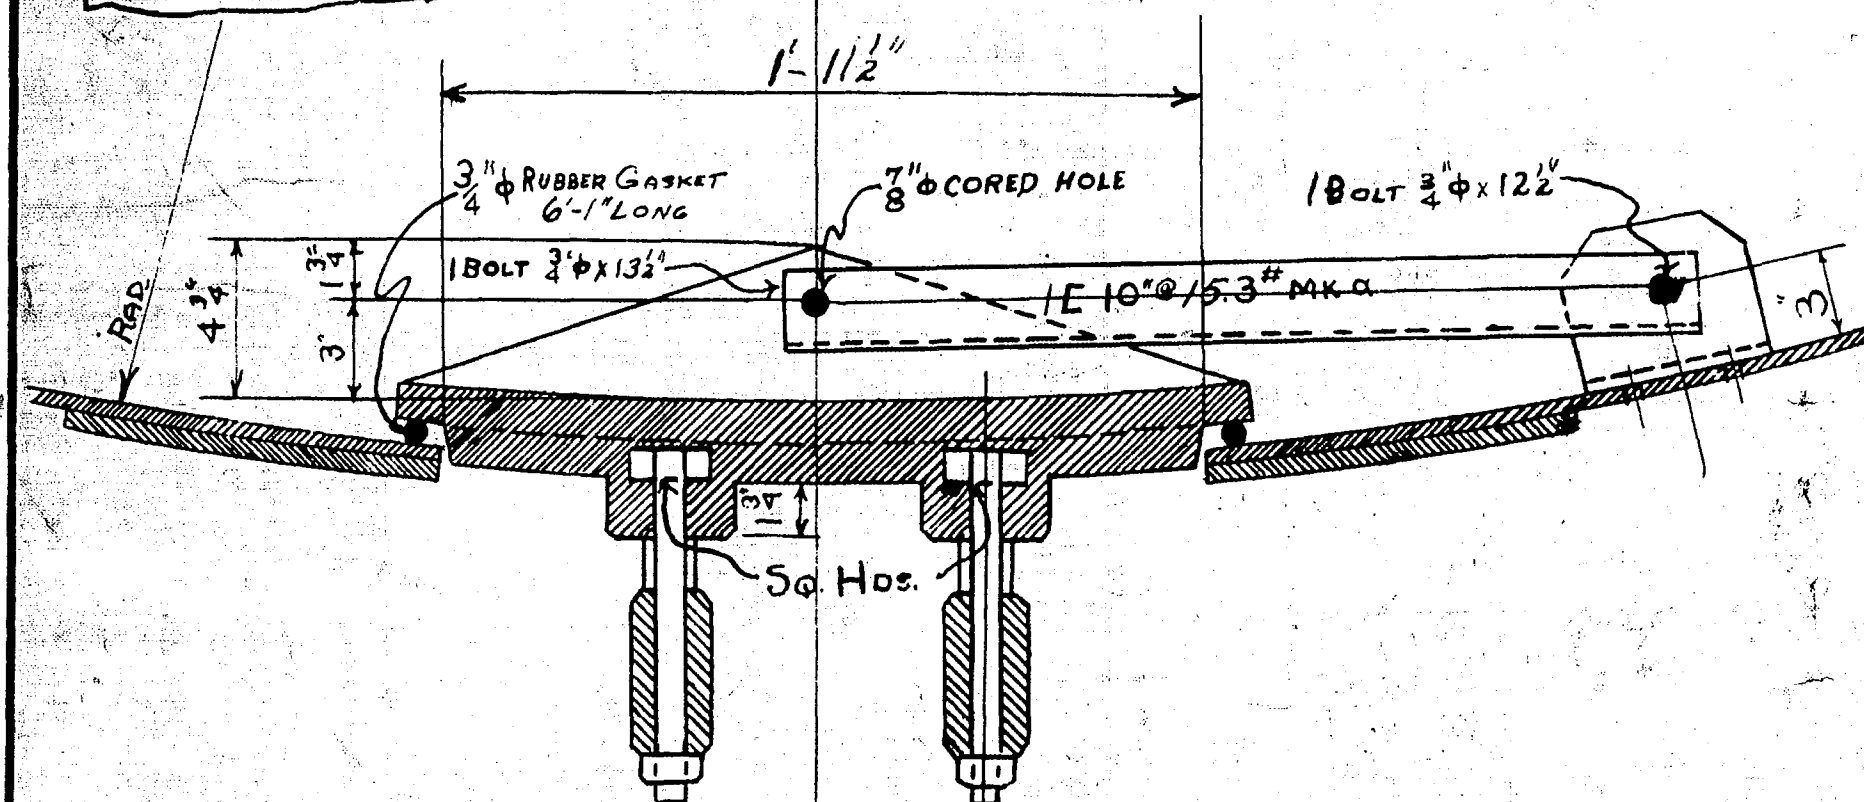

Section at A-B