
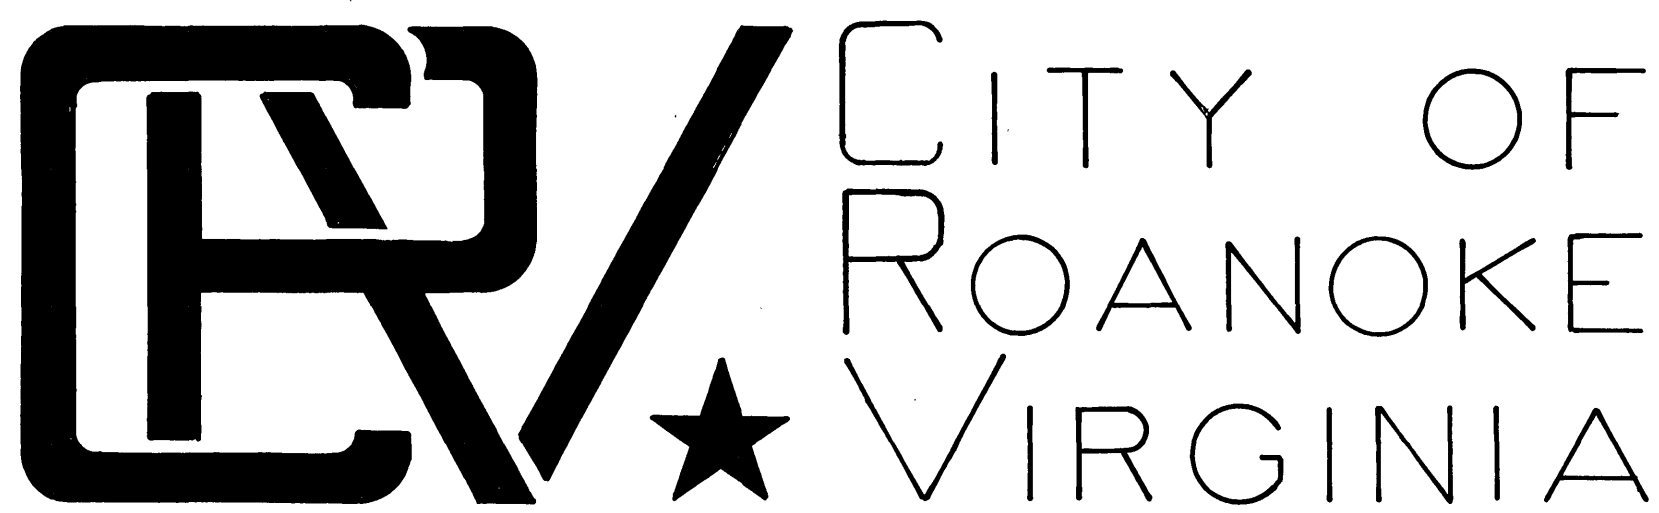


PROJECT LOCATION MAPS

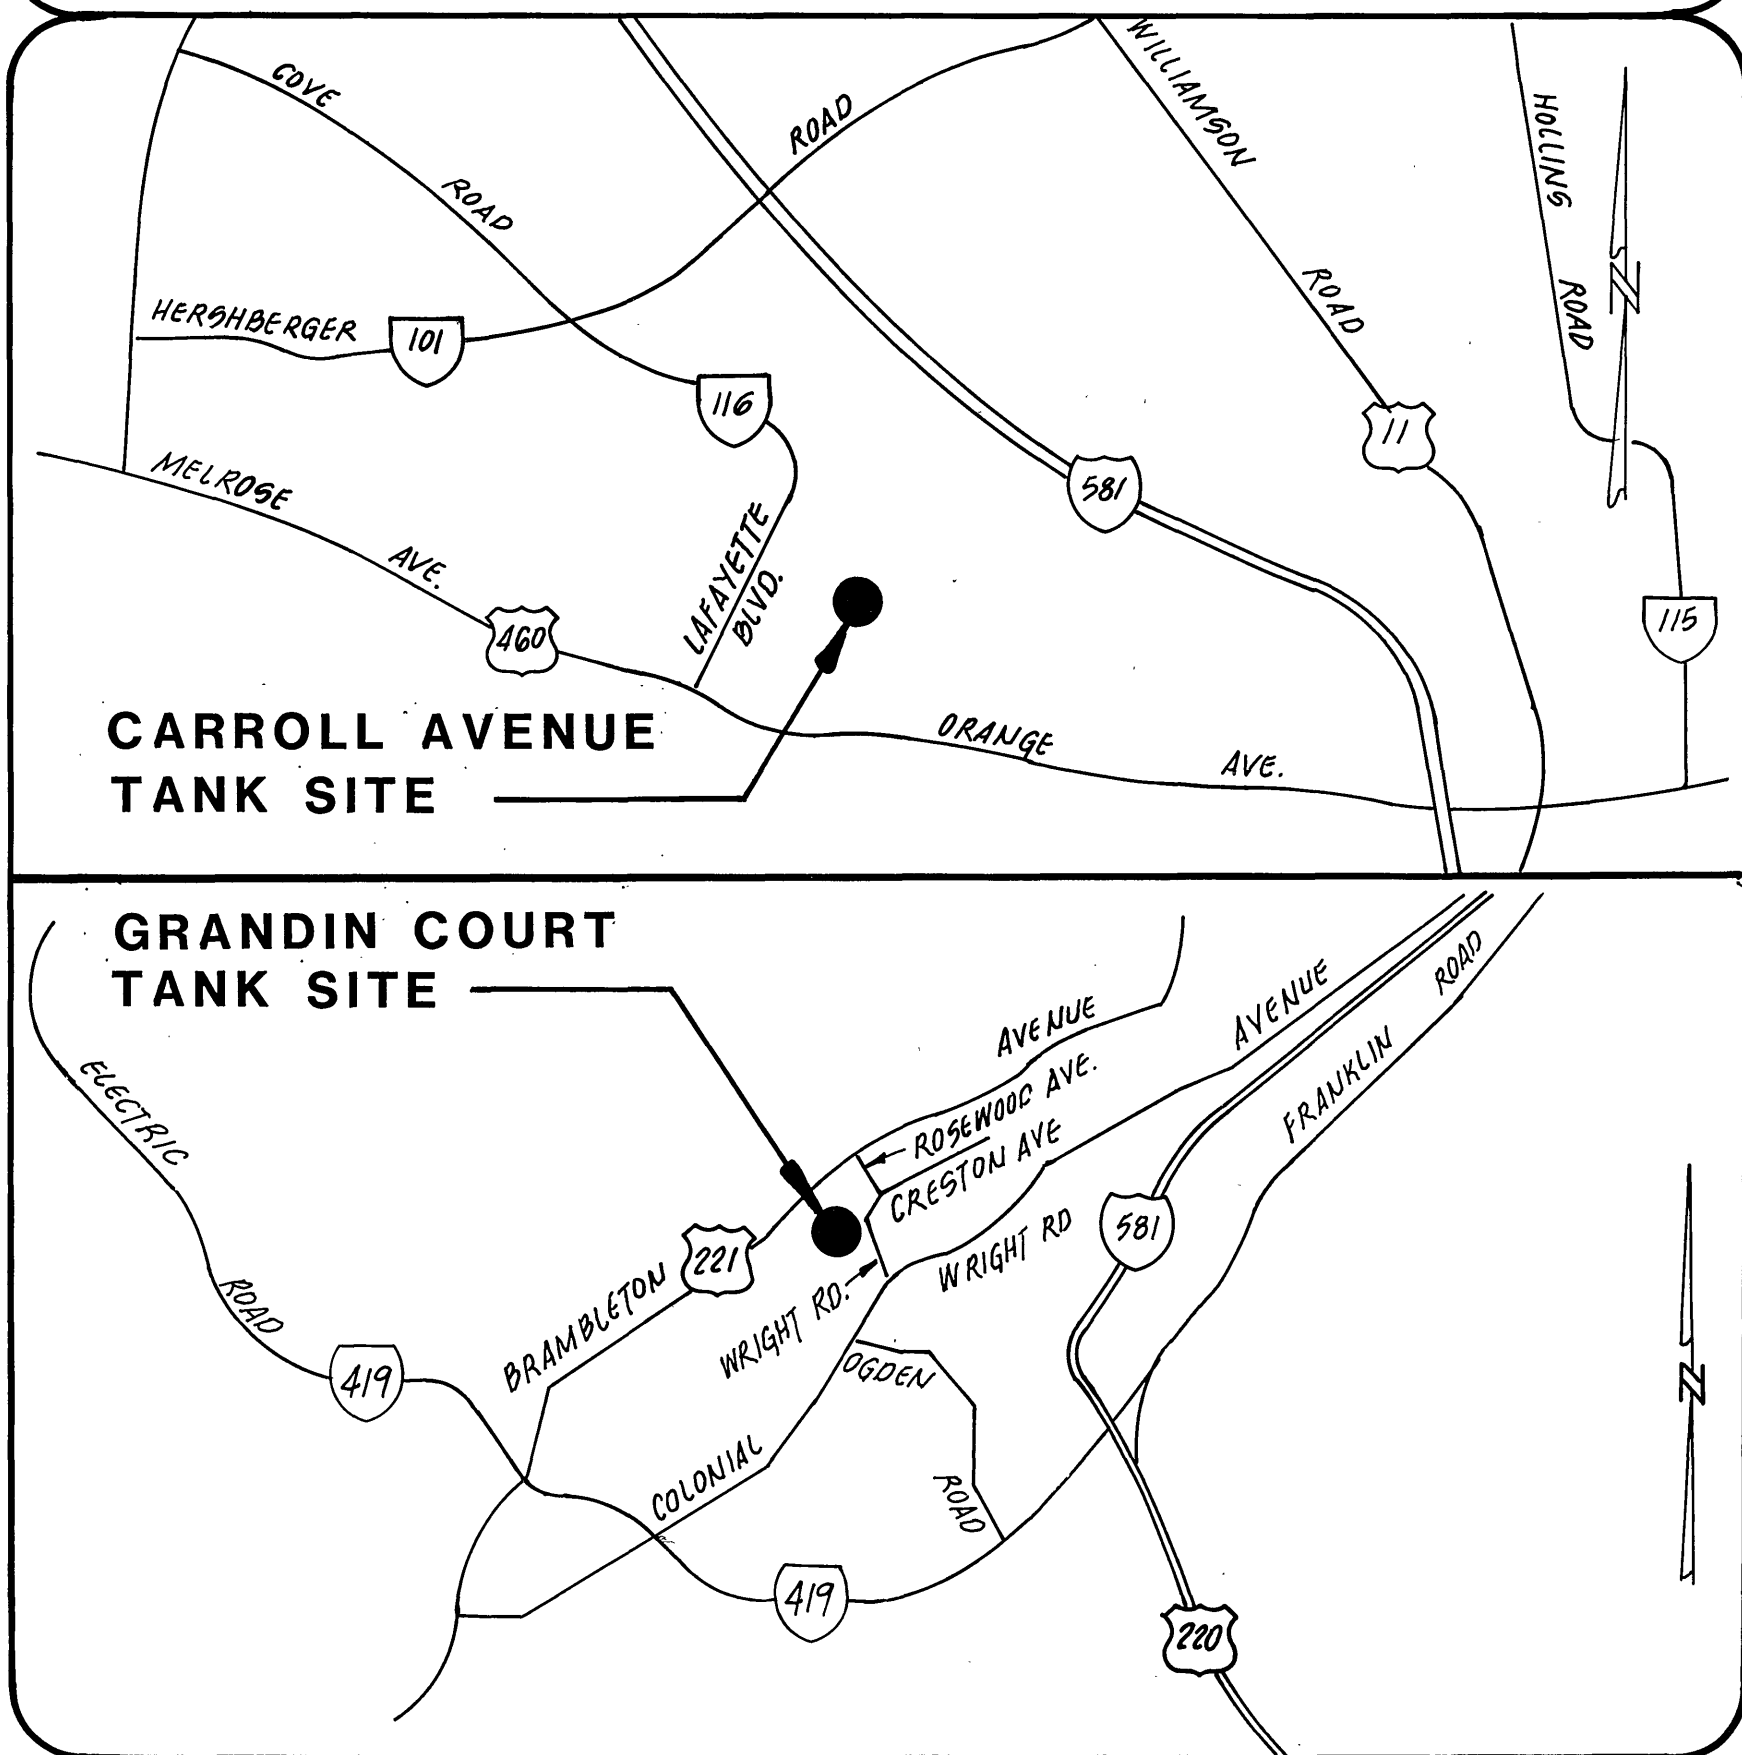

OFFICE OF CITY ENGINEER
ROOM 350
MUNICIPAL BUILDING
215 CHURCH AVENUE, S.W.
ROANOKE, VIRGINIA 24011


INDEX OF SHEETS

- SHEET 1 TITLE SHEET
SHEET 2 ABBREVIATIONS, LEGEND,
GENERAL NOTES AND VICINITY MAPS
SHEET 3 CARROLL AVENUE WATER TANK AND
GRANDIN COURT WATER TANK NO. 1
PLANS & ELEVATIONS

CONSULTING ENGINEERS

MATTERN AND CRAIG
CONSULTING ENGINEERS
ROANOKE, VIRGINIA

COMMISSION NUMBER: 569

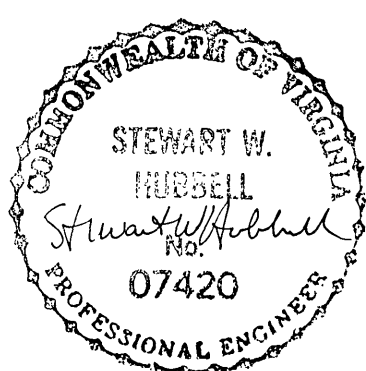

PROJECT NAME

INTERIOR AND EXTERIOR PAINTING OF
CARROLL AVENUE WATER TANK AND
EXTERIOR PAINTING OF GRANDIN COURT
WATER TANK NO. 1

PROJECT NO. 85-16
COMM NO. 569

PROJECT NUMBER: 85-16

REVISION	BY	DESCRIPTION:	DATE
REVISION	BY	DESCRIPTION:	DATE
REVISION	BY	DESCRIPTION:	DATE
REVISION	BY	DESCRIPTION:	DATE

APPROVED FOR CONSTRUCTION

ROANOKE CITY ENGINEER

DATE

DIRECTOR OF PUBLIC WORKS

DATE

DIRECTOR OF UTILITIES AND OPERATIONS

DATE

DATE

DATE

ADVERTISED DATE:

SET NUMBER: FIVE

SHEET NUMBER: 1 OF 3

CARROLL AVE & GLH1 TANK PAINTING 85-16