
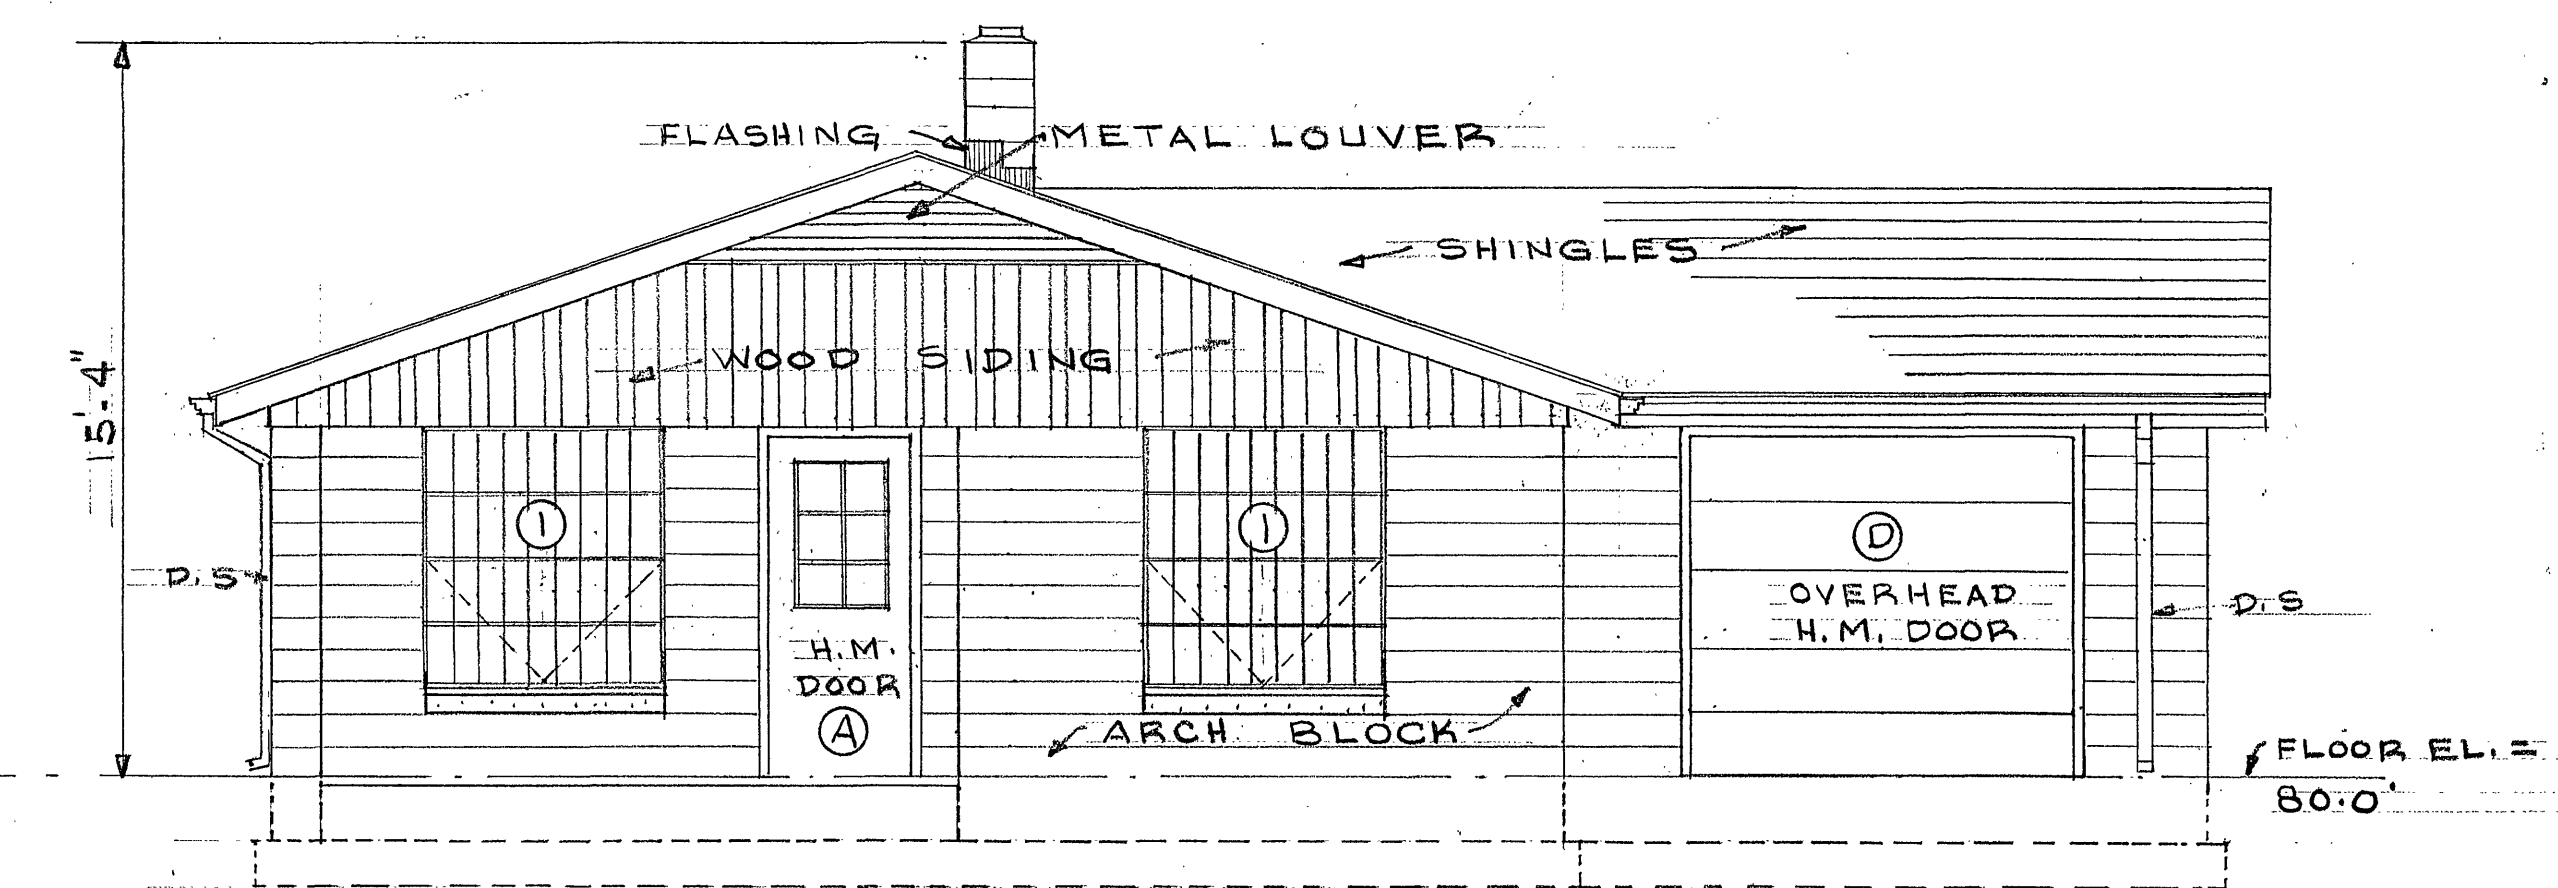
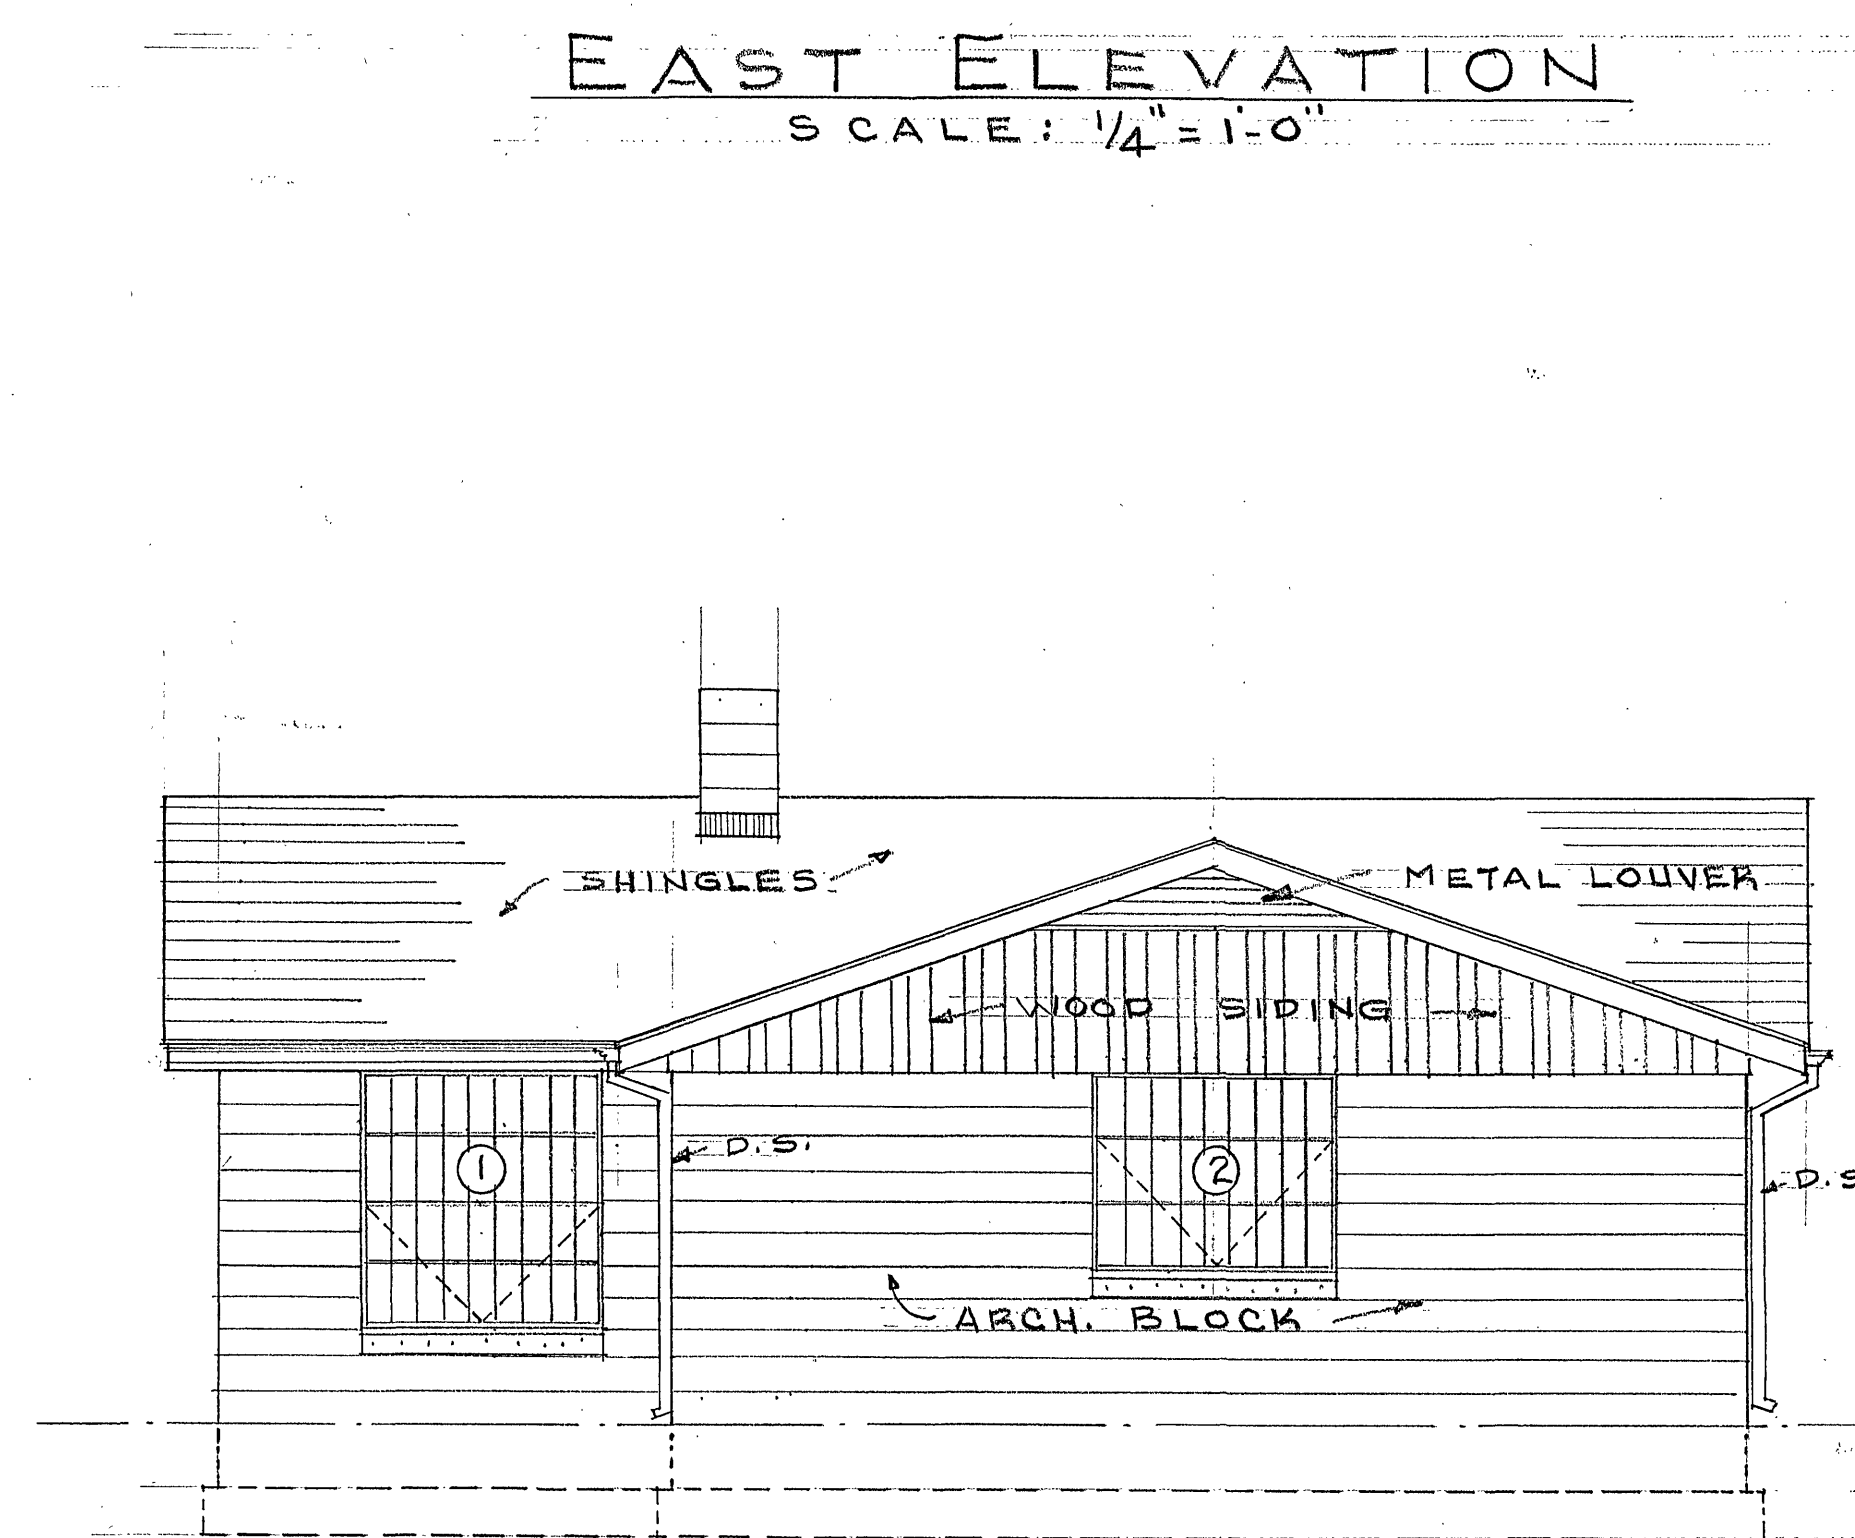
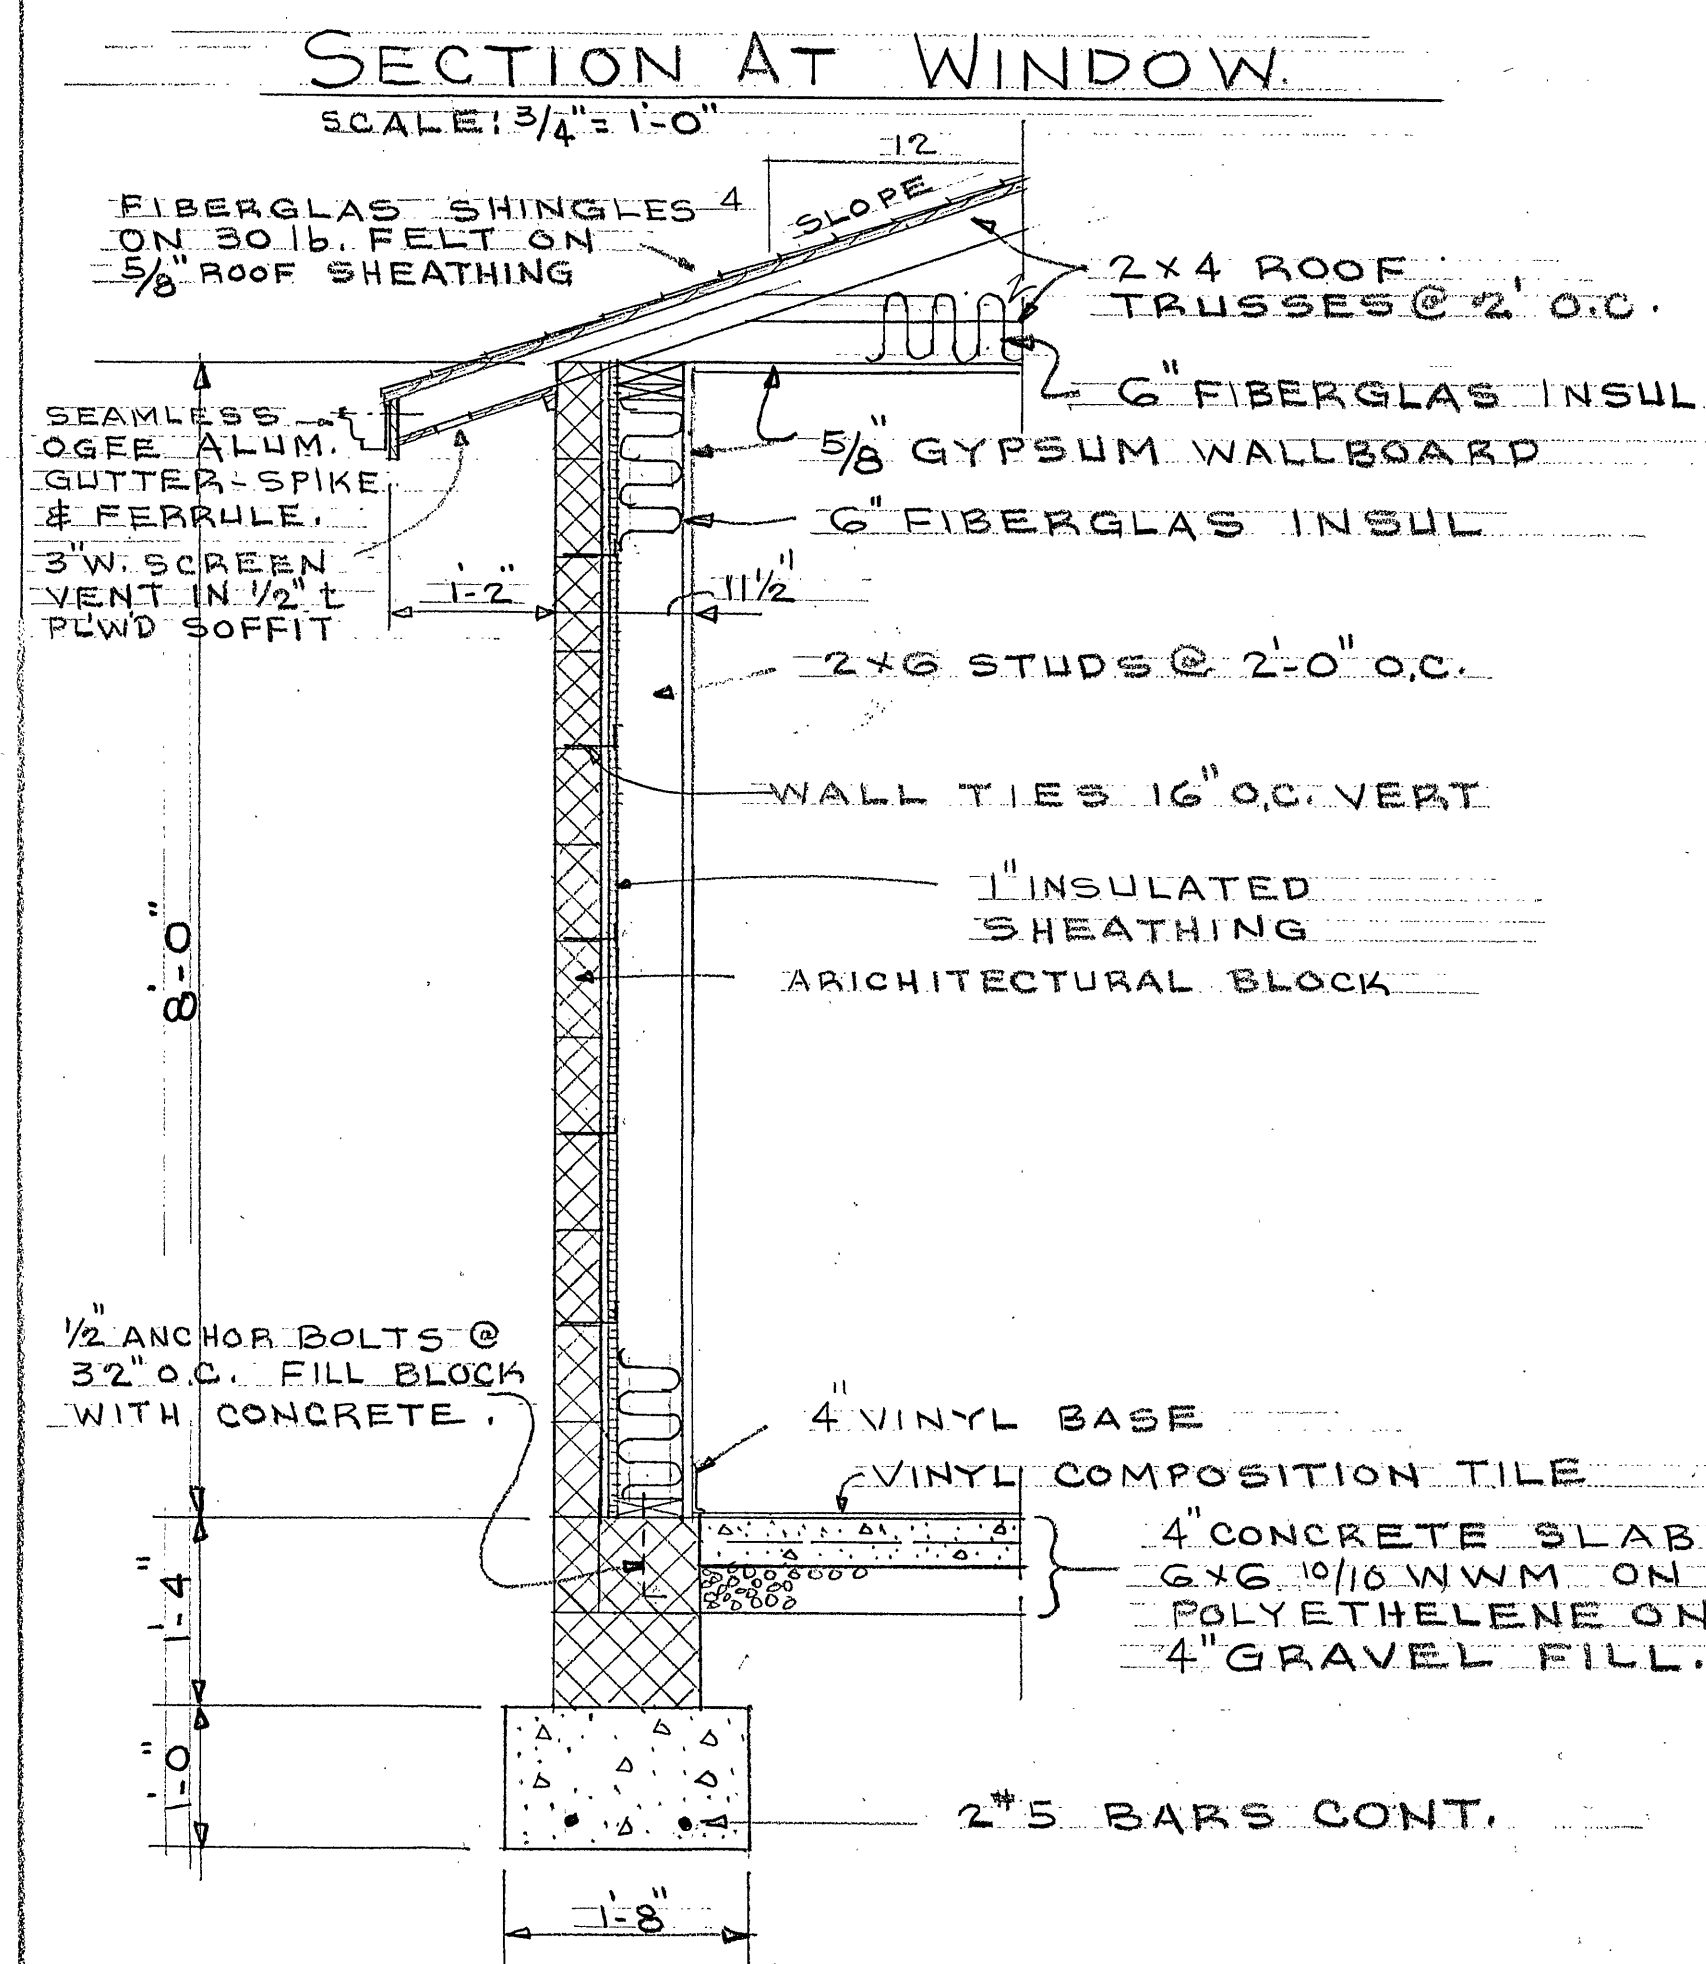
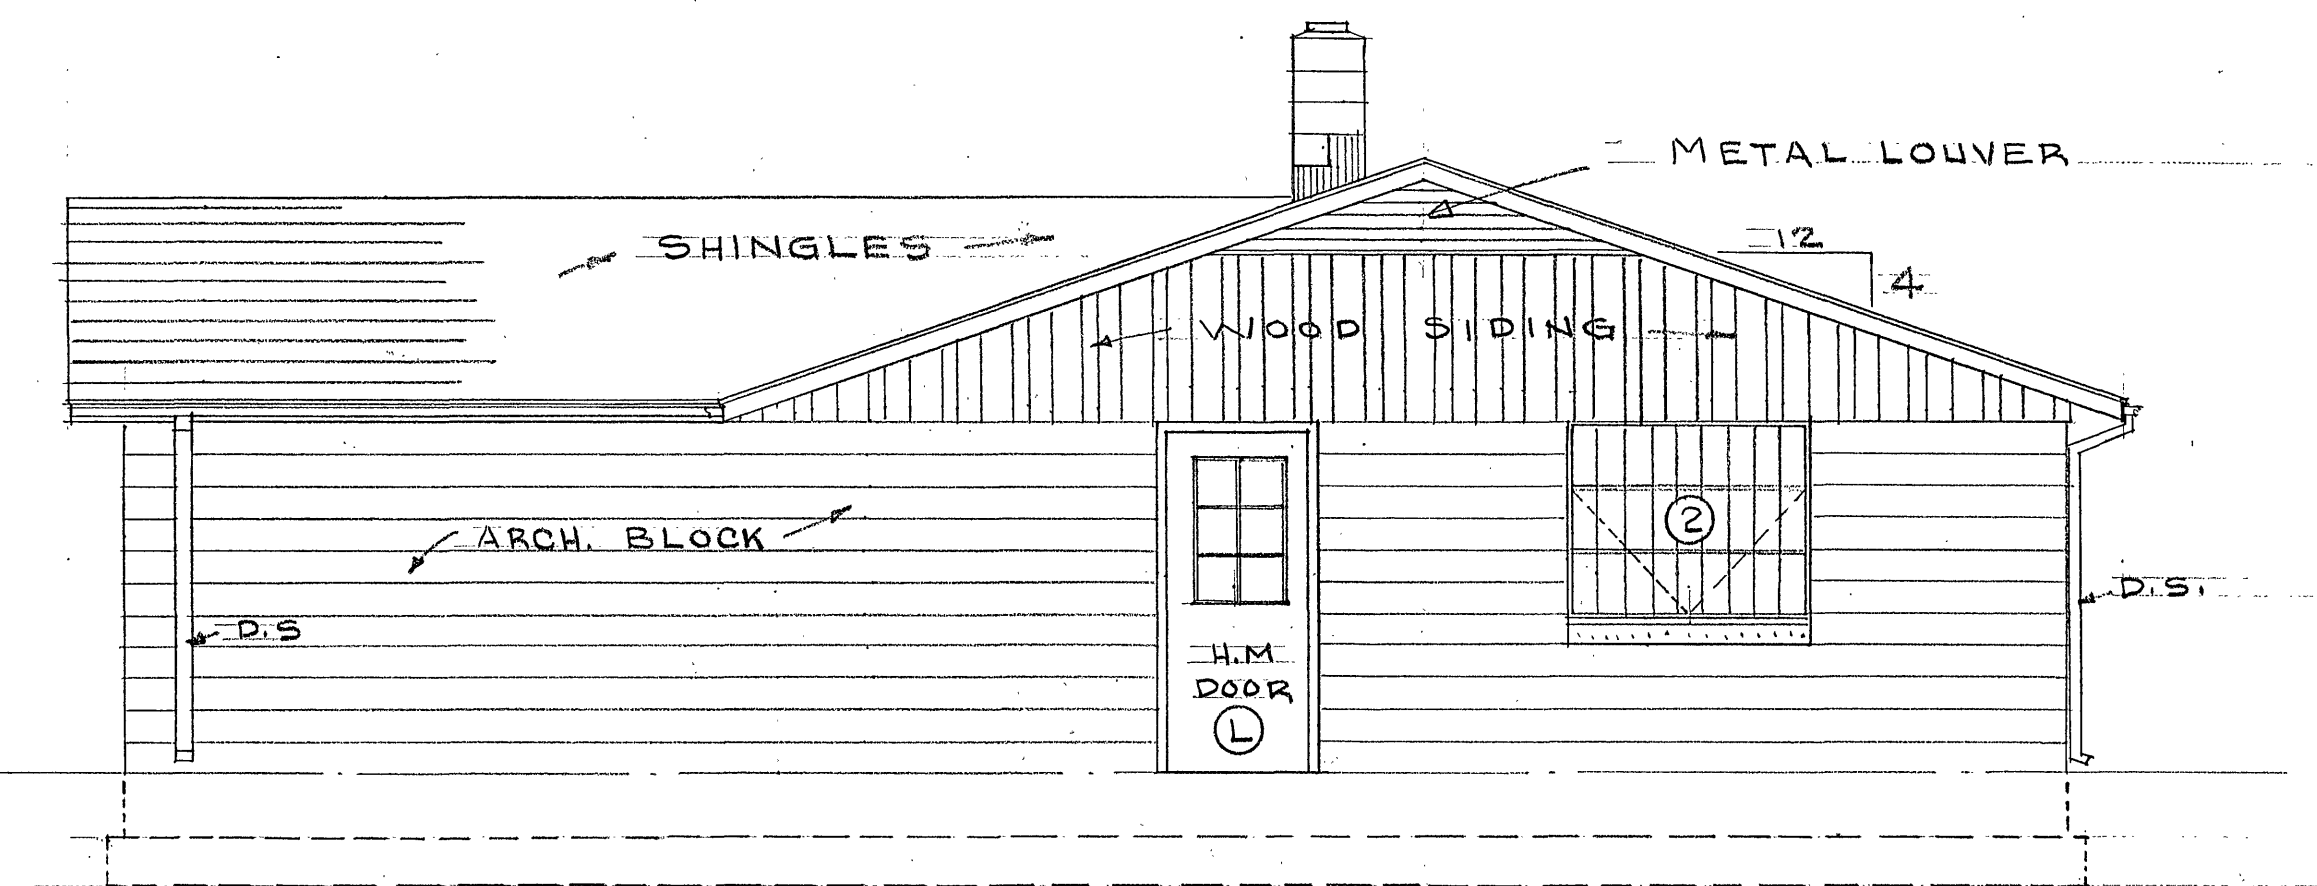
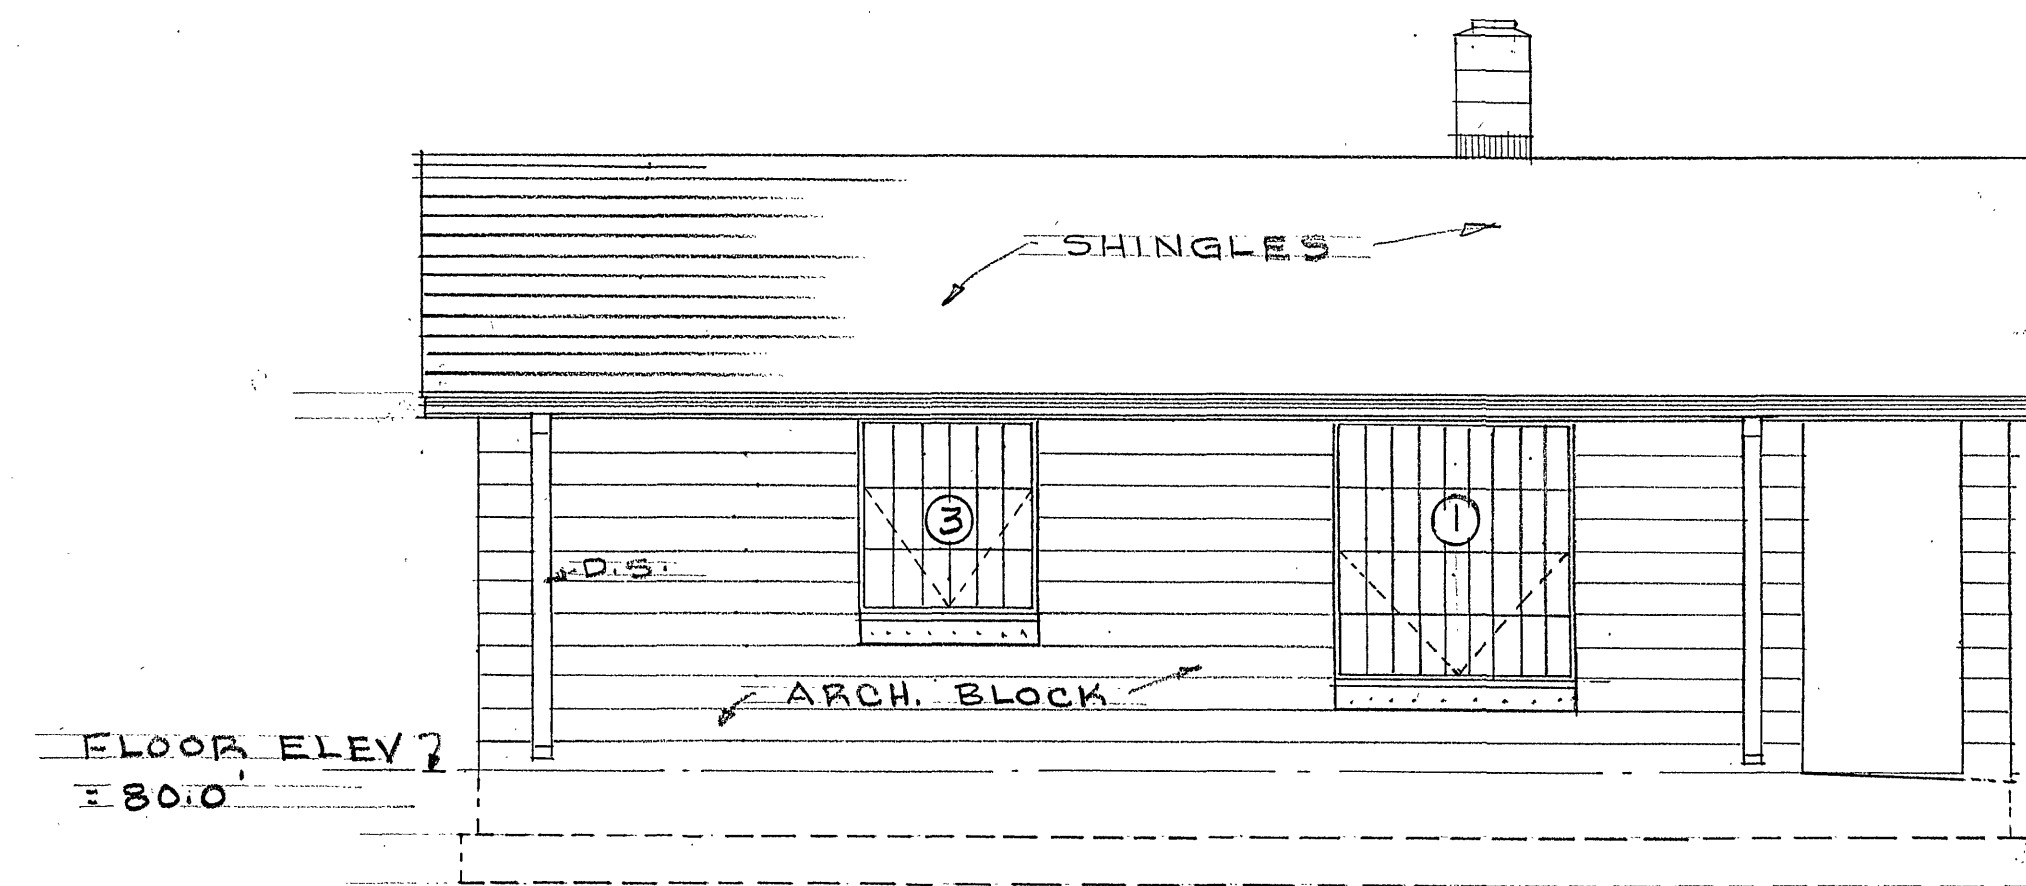
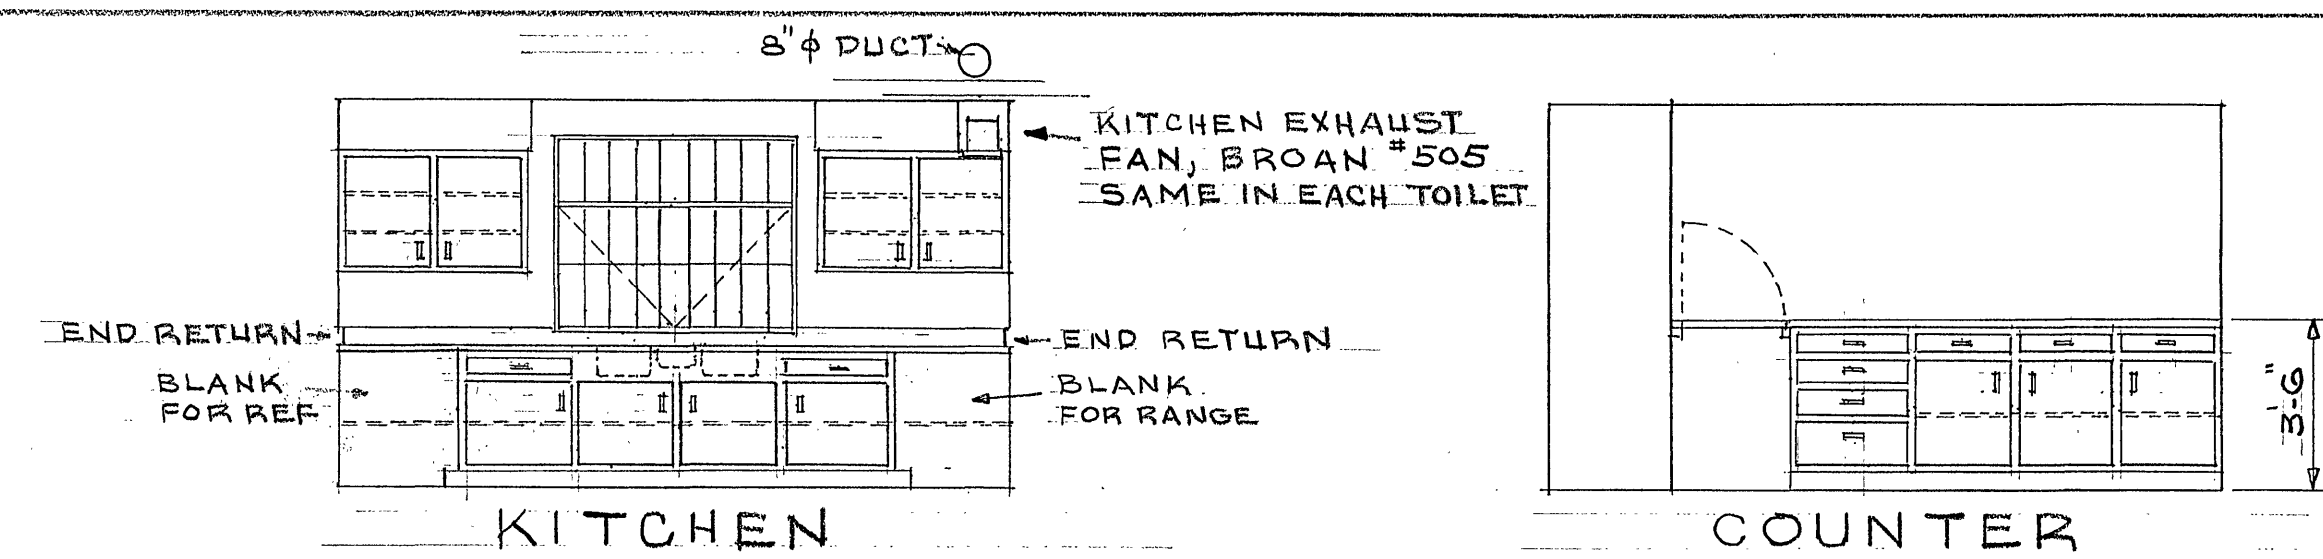


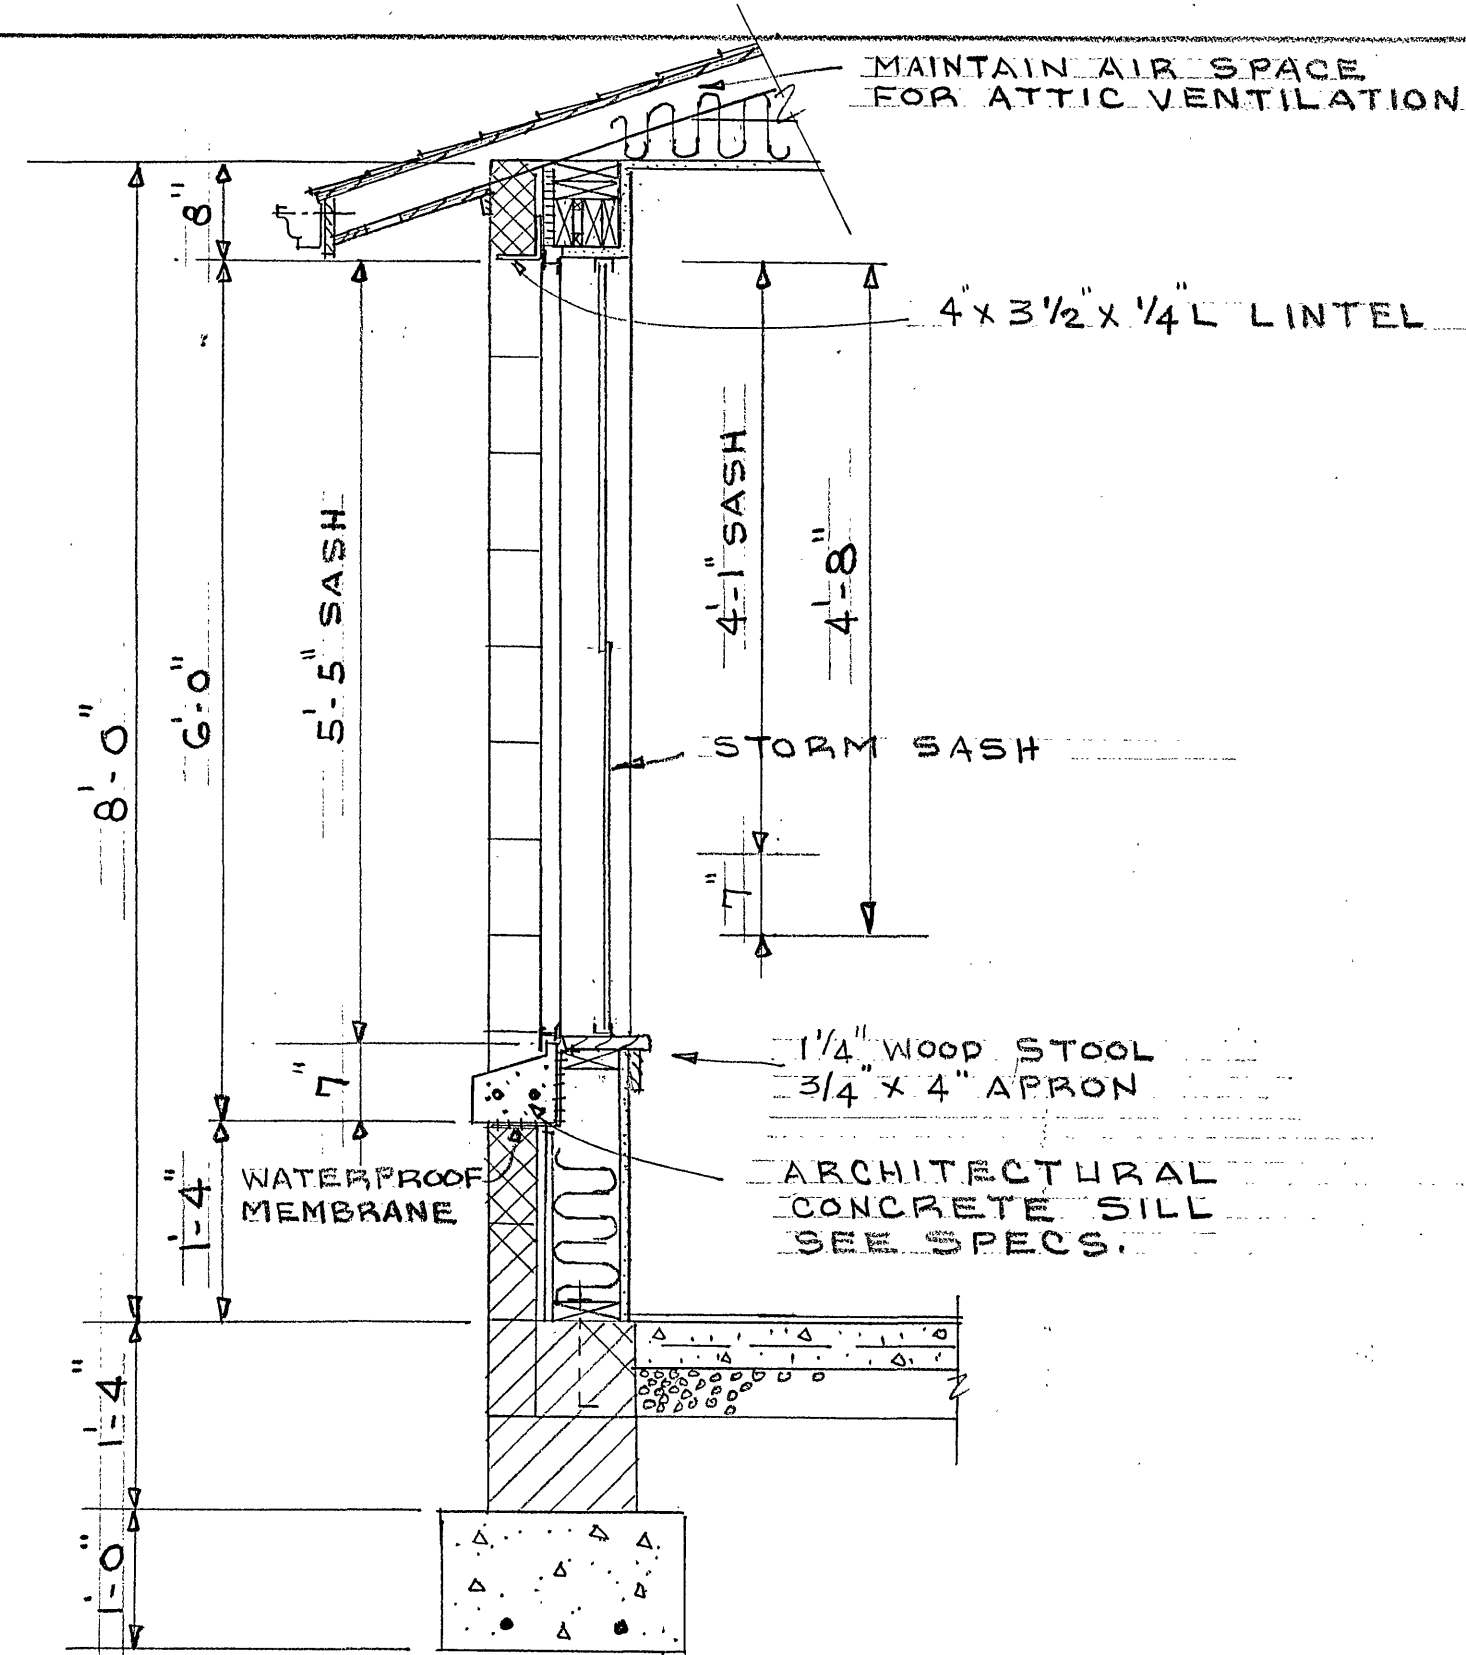

WINDOW SCHEDULE				
TYPE	SIZE		LINTEL	
	W	H		
1	5'-0 $\frac{3}{8}$ "	5'-5"	1 L 4"x 3 $\frac{1}{2}$ "x $\frac{1}{4}$ "	6'-4" LONG
2	5'-0 $\frac{3}{8}$ "	4'-1"	1 L 4"x 3 $\frac{1}{2}$ "x $\frac{1}{4}$ "	6'-4" LONG
3	3'-8 $\frac{3}{8}$ "	4'-1"	1 L 4"x 3 $\frac{1}{2}$ "x $\frac{1}{4}$ "	4'-6" LONG
ALL WINDOWS STEEL SECURITY TYPE. SEE SPECIFICATIONS.				
DOORS A, B & L EACH			1 L 4"x 3 $\frac{1}{2}$ "x $\frac{1}{4}$ "x 4'-0" LONG	

DATE	REV.	DESCRIPTION	BY
Charles M. Buffone		CITY ENGINEER	
CONCESSION STAND		DRAWN LBC	
AND PIER AT		CHECKED	
CARVINS COVE		APPROVED	
FOR CITY OF ROANOKE		DATE	
BOTETOURT COUNTY, VA.		PLAN NO. 14-88A	
OFFICE OF CITY ENGINEER		SHEET	
MUNICIPAL BUILDING, ROOM 350		4	
215 CHURCH AVENUE, S.W.		OF	
ROANOKE, VIRGINIA 24001		4	