



BOTETOURT COUNTY, VIRGINIA

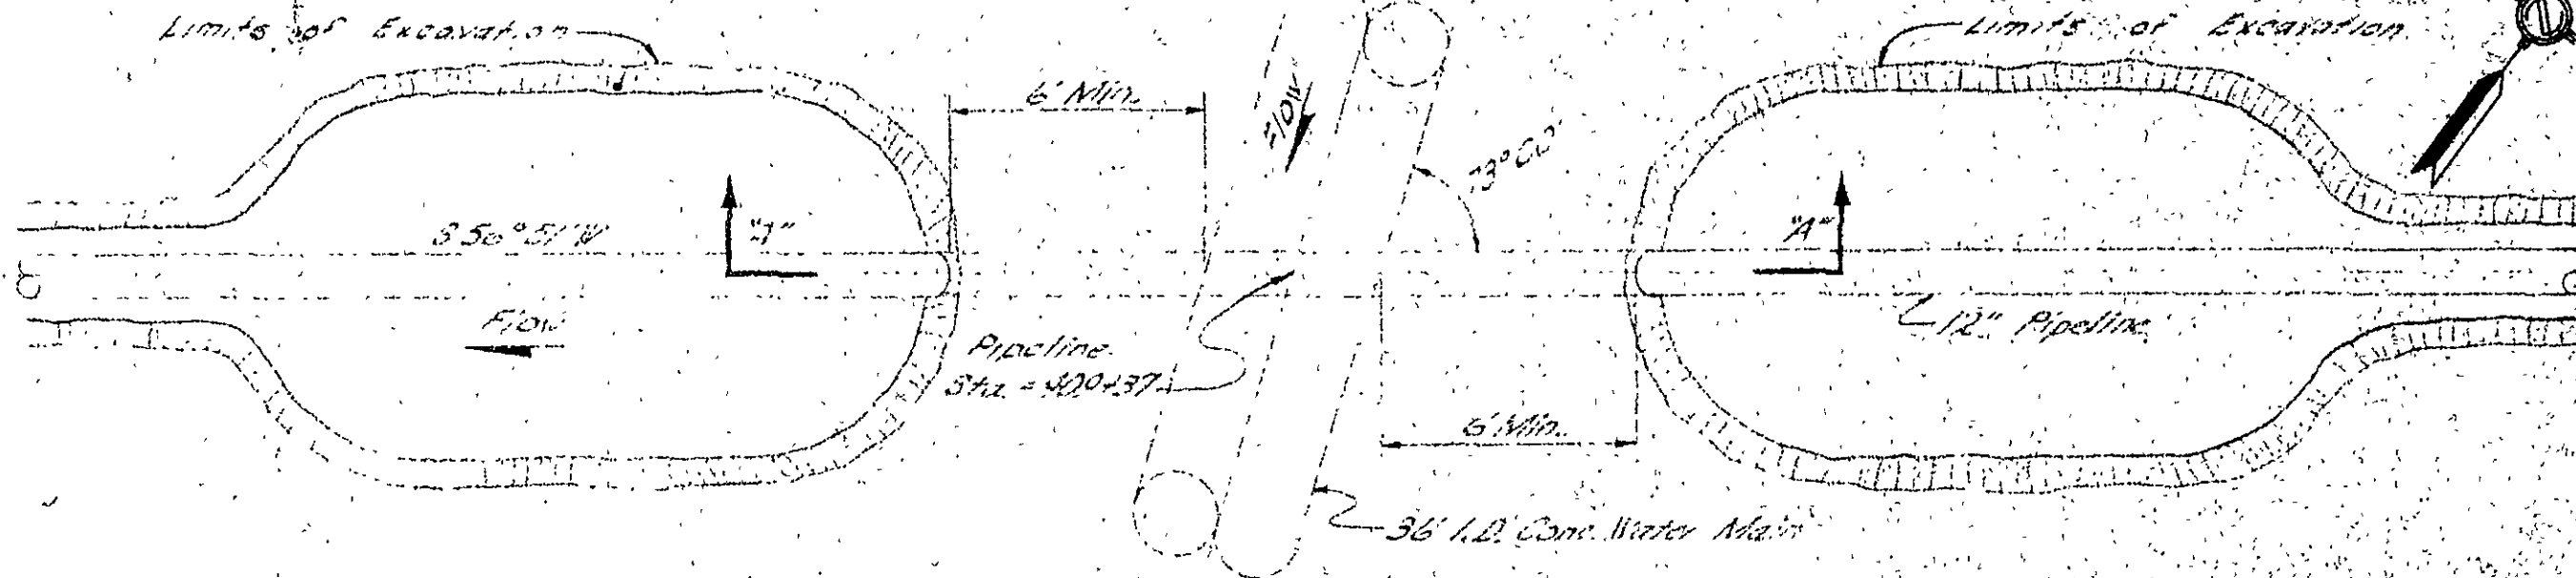

PLAN

No. Scale

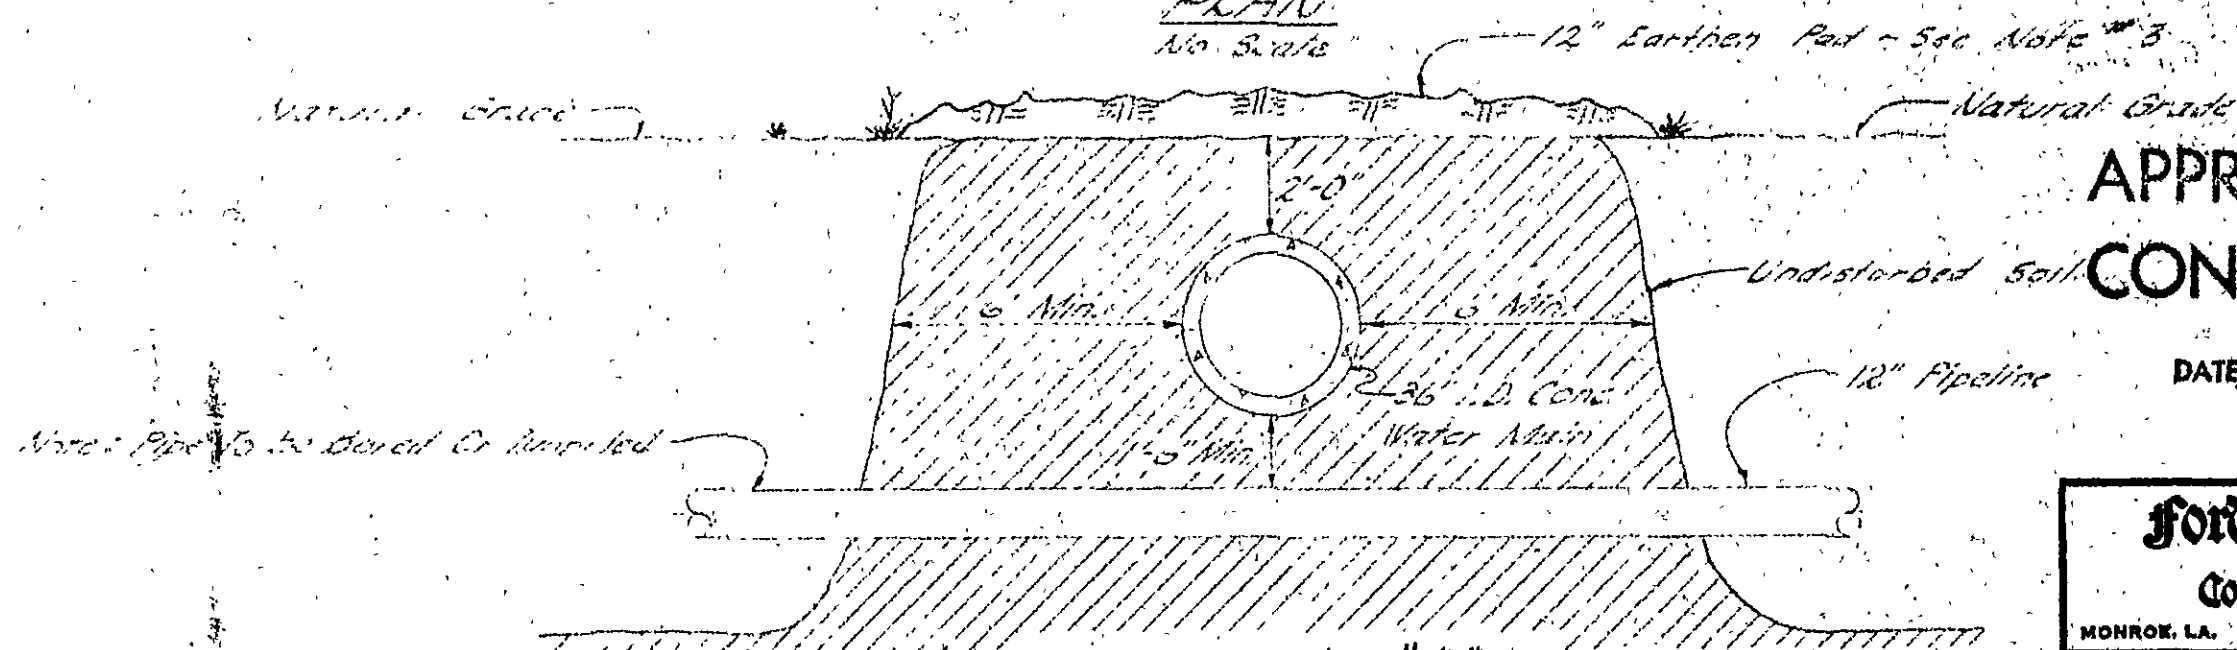

SECTION A-A

No. Scale

GENERAL NOTES

1. Contractor shall double coat and wrap section of pipe used in Section "A-A".
2. Contractor shall grade in all yards caused by boring or tunneling operations.
3. Contractor shall use best fill material to provide a 12" pad over 36" water main in the area of equipment operation.

NO.	DATE	DESCRIPTION	BY	CHK'D.	APP'D.

REVISED

APPROVED FOR
CONSTRUCTION

DATE MAR 26 1970

Ford, Bacon & Davis
Construction Corporation

MONROE, LA.

NEW YORK

ENGINEERS FOR
ROANOKE GAS COMPANY

PROPOSED 12" MAIN FEEDER
LINE CROSSING
36" CONCRETE WATER MAIN

SCALE NONE DATE 3-26-70
DRAWN BY B.E.R. CHECKED BY B.E.R.
TRACED BY APPROVED BY

FX-TL-1

EE 1

ISSUED 3-26-70