



BOTETOURT COUNTY, VIRGINIA

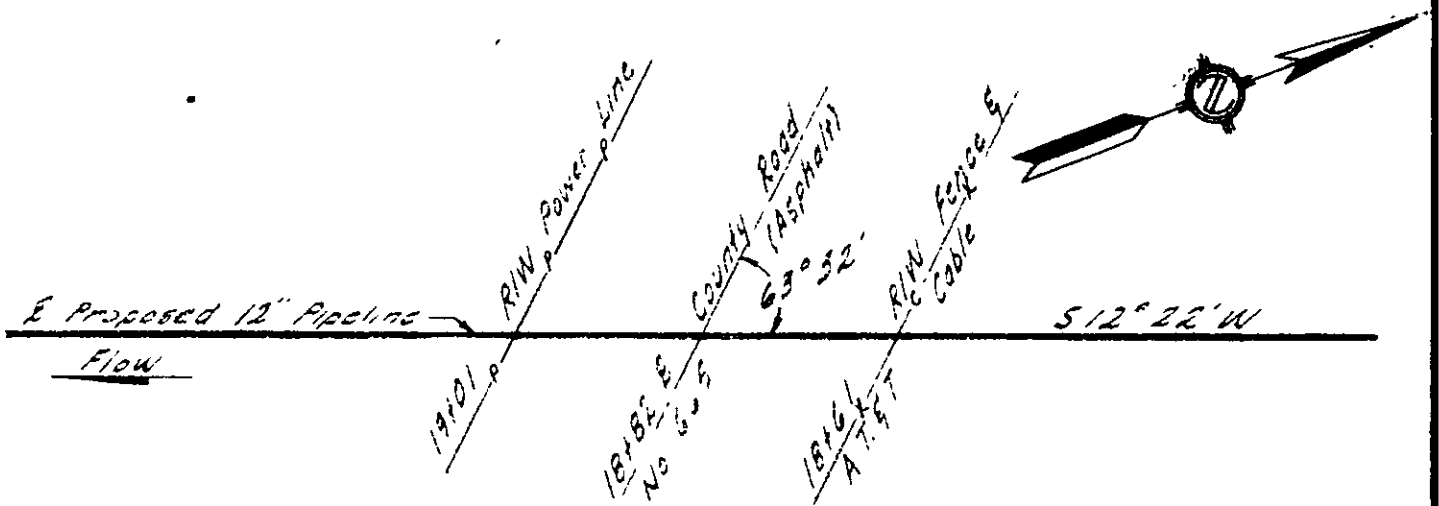

PLAN
Scale 1"=20'

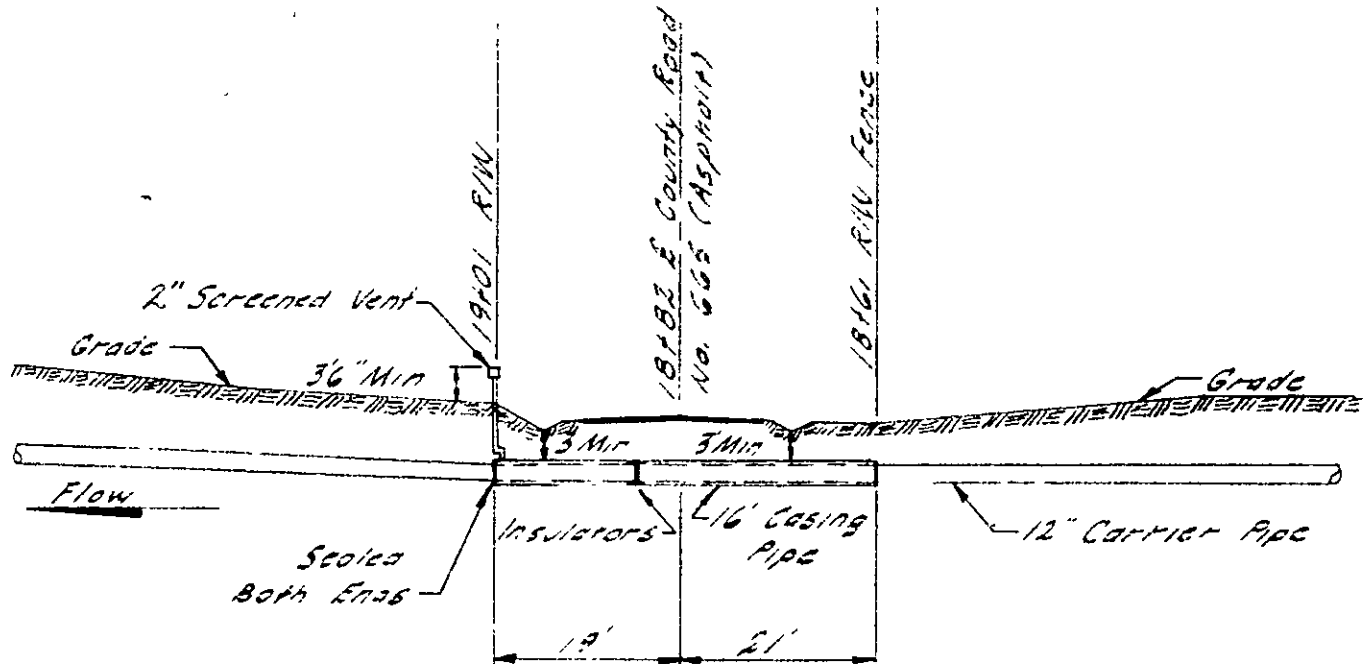

PROFILE
Scale: 1"=20' Horiz & Vert

Ford, Bacon & Davis Construction Corporation

MONROE, LA.

NEW YORK

Engineers For
ROANOKE GAS COMPANY

Proposed 12" Pipeline
Crossing

County Road No. 665
Botetourt County, Virginia

RX-TL-1

E

665 = Country Club Road

DRAWN BY: JOHNSON	DATE: 10/18/69	APPROVED BY: B	DATE: 11/21/69
DRAFTING CHK: L.L.W.	DATE: 10/27/69	APPROVED BY:	
DESIGN CHK:	DATE:		
SCALE: AS SHOWN			

ENGINEER