



BOTETOURT COUNTY, VIRGINIA

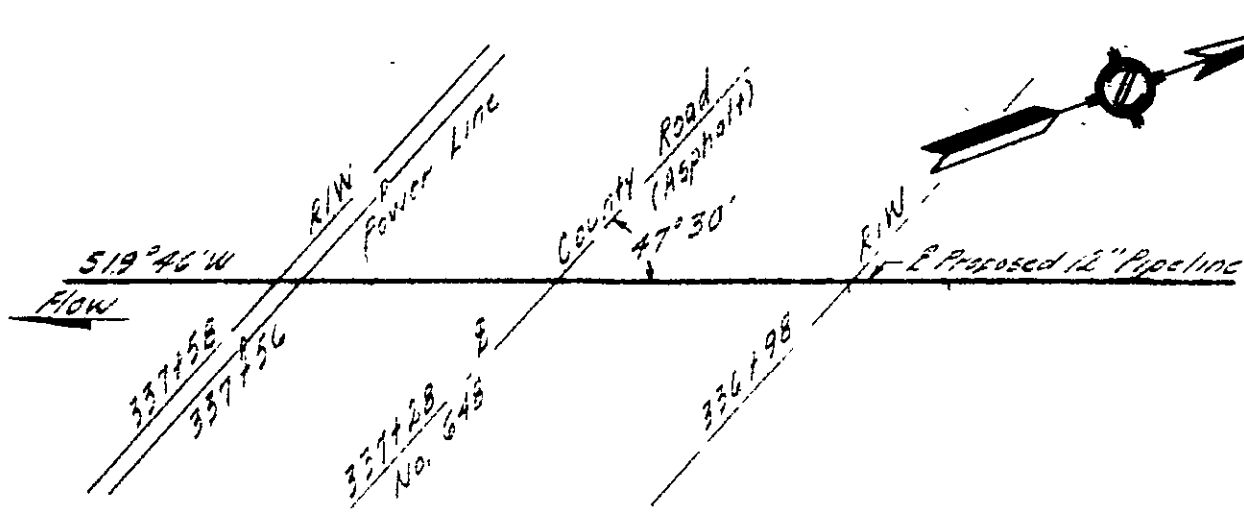

PLAN
Scale: 1" = 20'

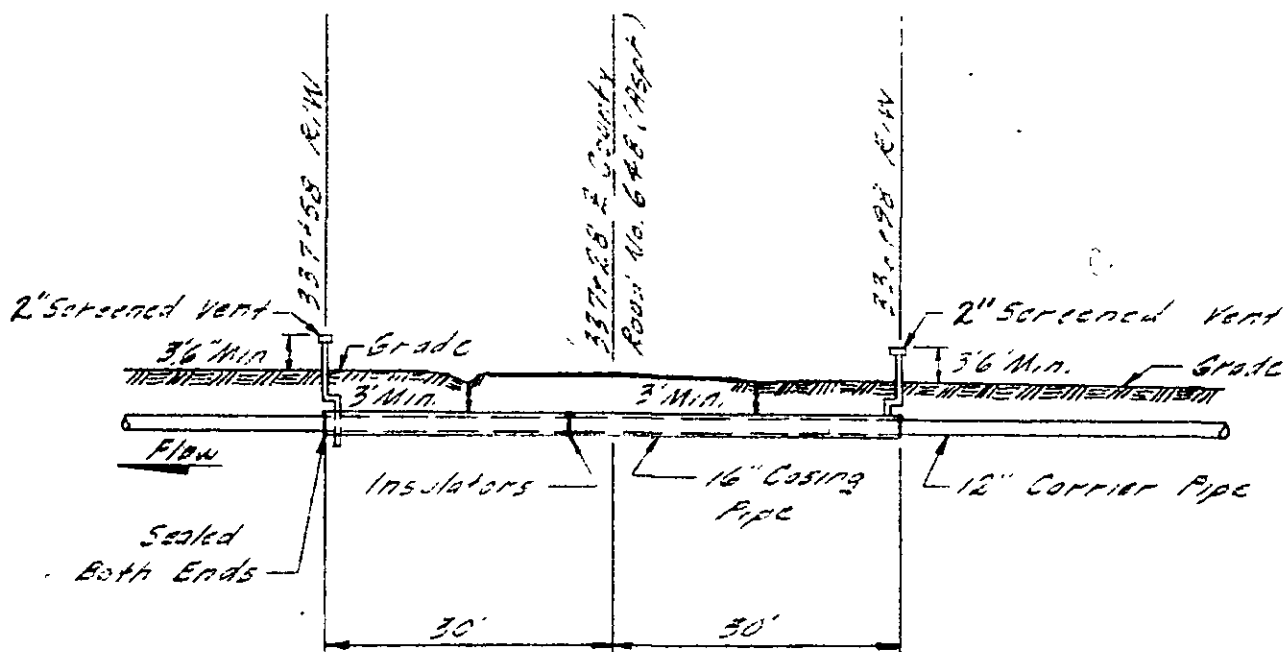

PROFILE
Scale: 1" = 20' HORIZ. & VERT.

Ford, Bacon & Davis
Construction Corporation

MONROE, LA.

NEW YORK

Engineers For
ROANOKE GAS COMPANY
Proposed 12" Pipeline
Crossing
County Road No. 648
Botetourt County, Virginia

RX-TL-3

E

648 (was Cove Rd) Reservoir Road

DRAWN BY JOHNSON	DATE 8/22/69	APPROVED BY [Signature]	DATE 11-22-69
DRAFTING CHK J. W.	DATE 10/28/69	APPROVED BY [Signature]	
DESIGN CHK.	DATE		
SCALE AS SHOWN		J. D. Boudinot	ENGINEER