


BOTETOURT COUNTY, VIRGINIA
AMSTERDAM DISTRICT

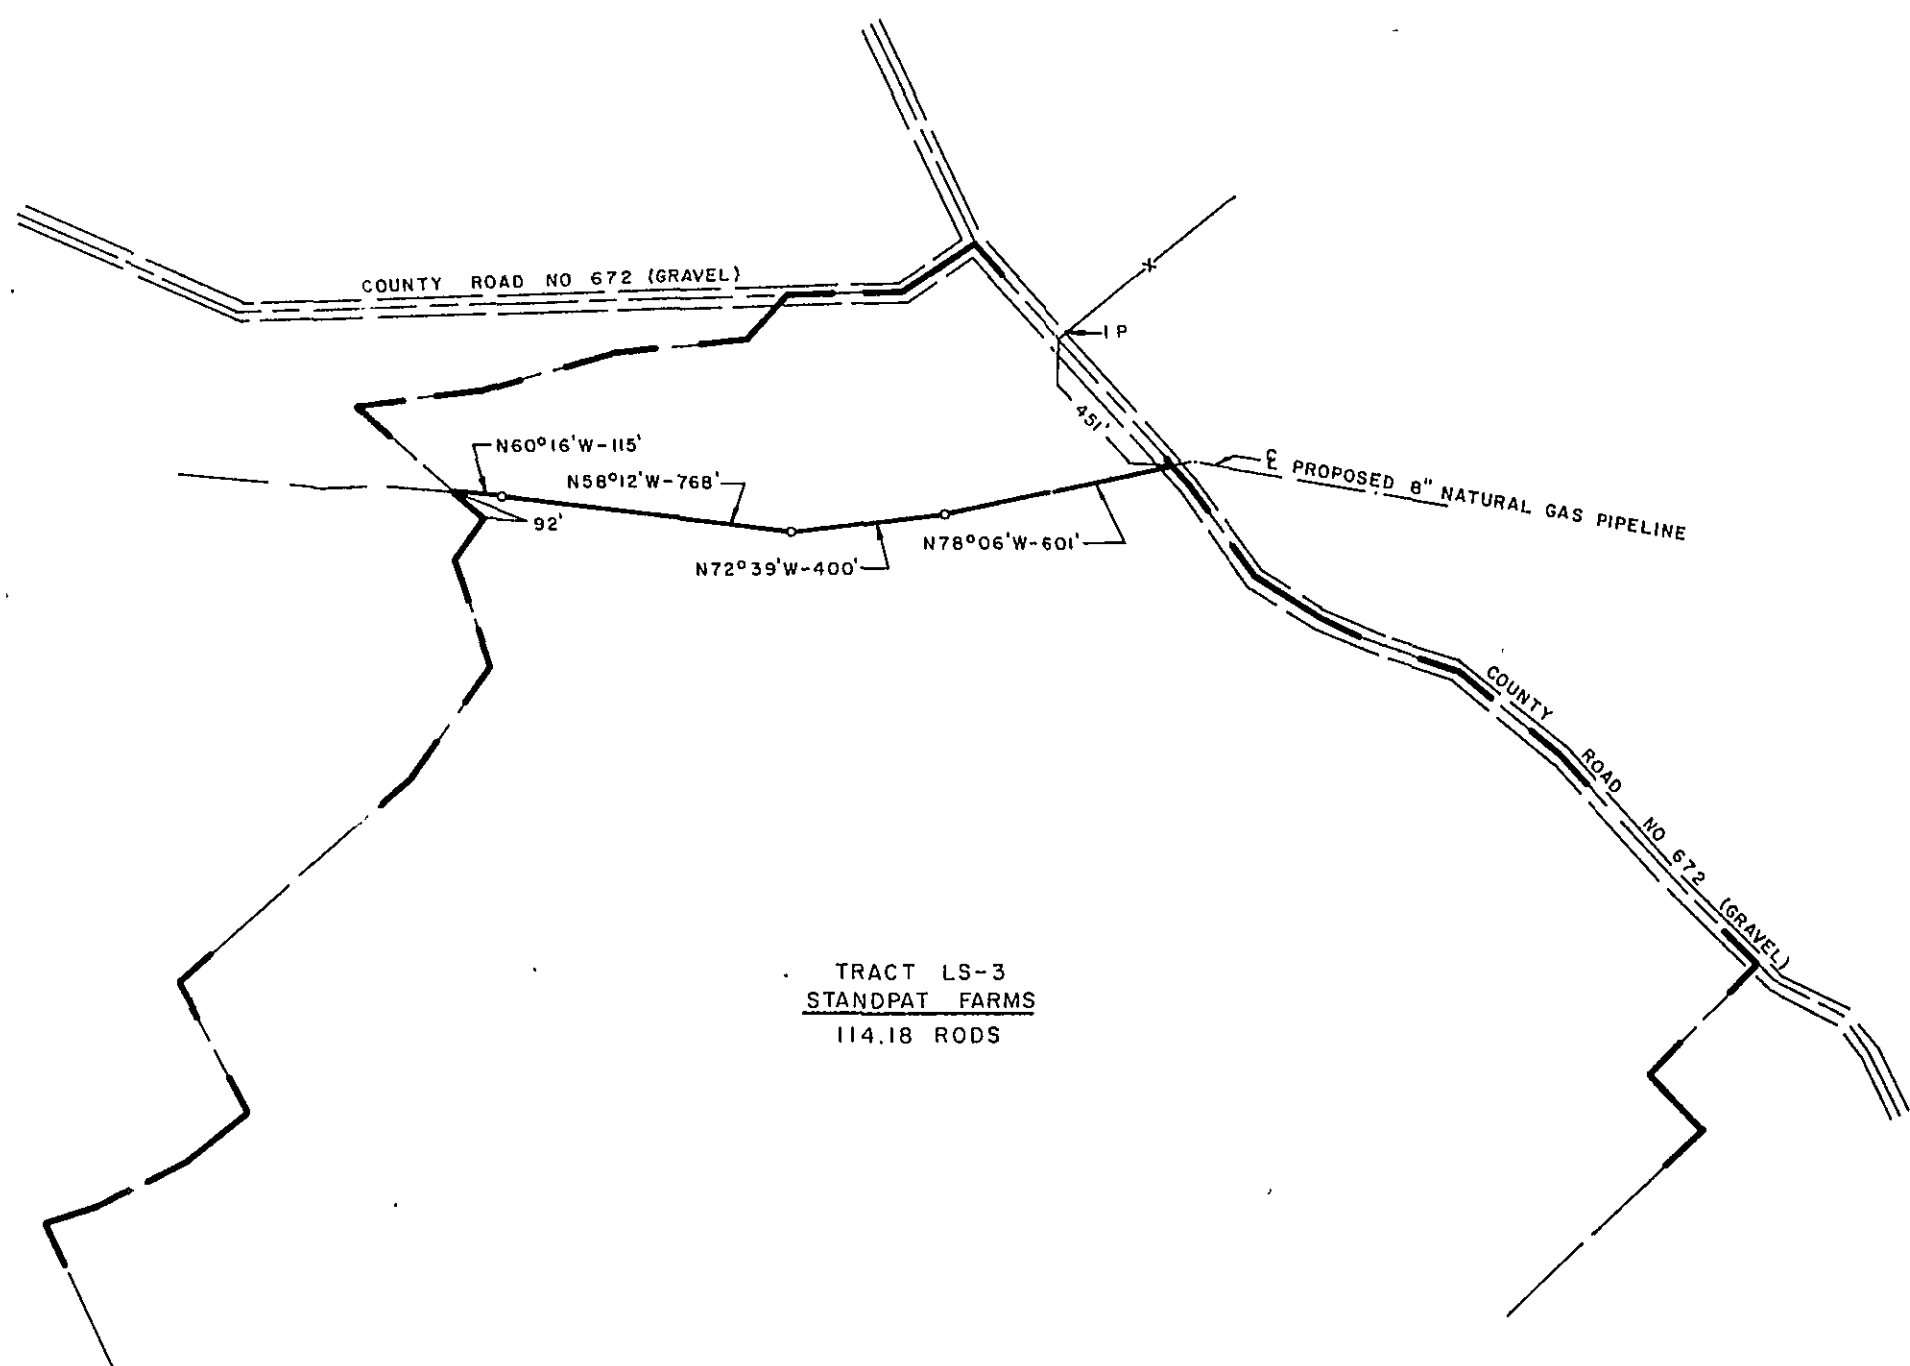

TRACT LS-3
STANDPAT FARMS
114.18 RODS

PROPOSED LOCATION

MAR 16 1970

Ford, Bacon & Davis Construction Corporation MONROE, LA. NEW YORK	
Engineers for ROANOKE GAS COMPANY Proposed 8" Lone Star Spur Crossing Lands of STANDPAT FARMS	
SCALE 1" = 500'	DATE 3 / 16 / 70
DRAWN BY JOHNSON	CHECKED BY <i>EE</i>
TRACED BY	APPROVED BY
PI-LS-1 EE	

NO.	DATE	DESCRIPTION	BY	CH'KD.	APP'D
REVISED					