



PLAN	NO.	DATE
SURVEYED	BY	DATE
PLOTTED	BY	DATE
CHECKED	BY	DATE
BY	DATE	

PROFILE	NO.	DATE
SURVEYED	BY	DATE
PLOTTED	BY	DATE
CHECKED	BY	DATE
BY	DATE	

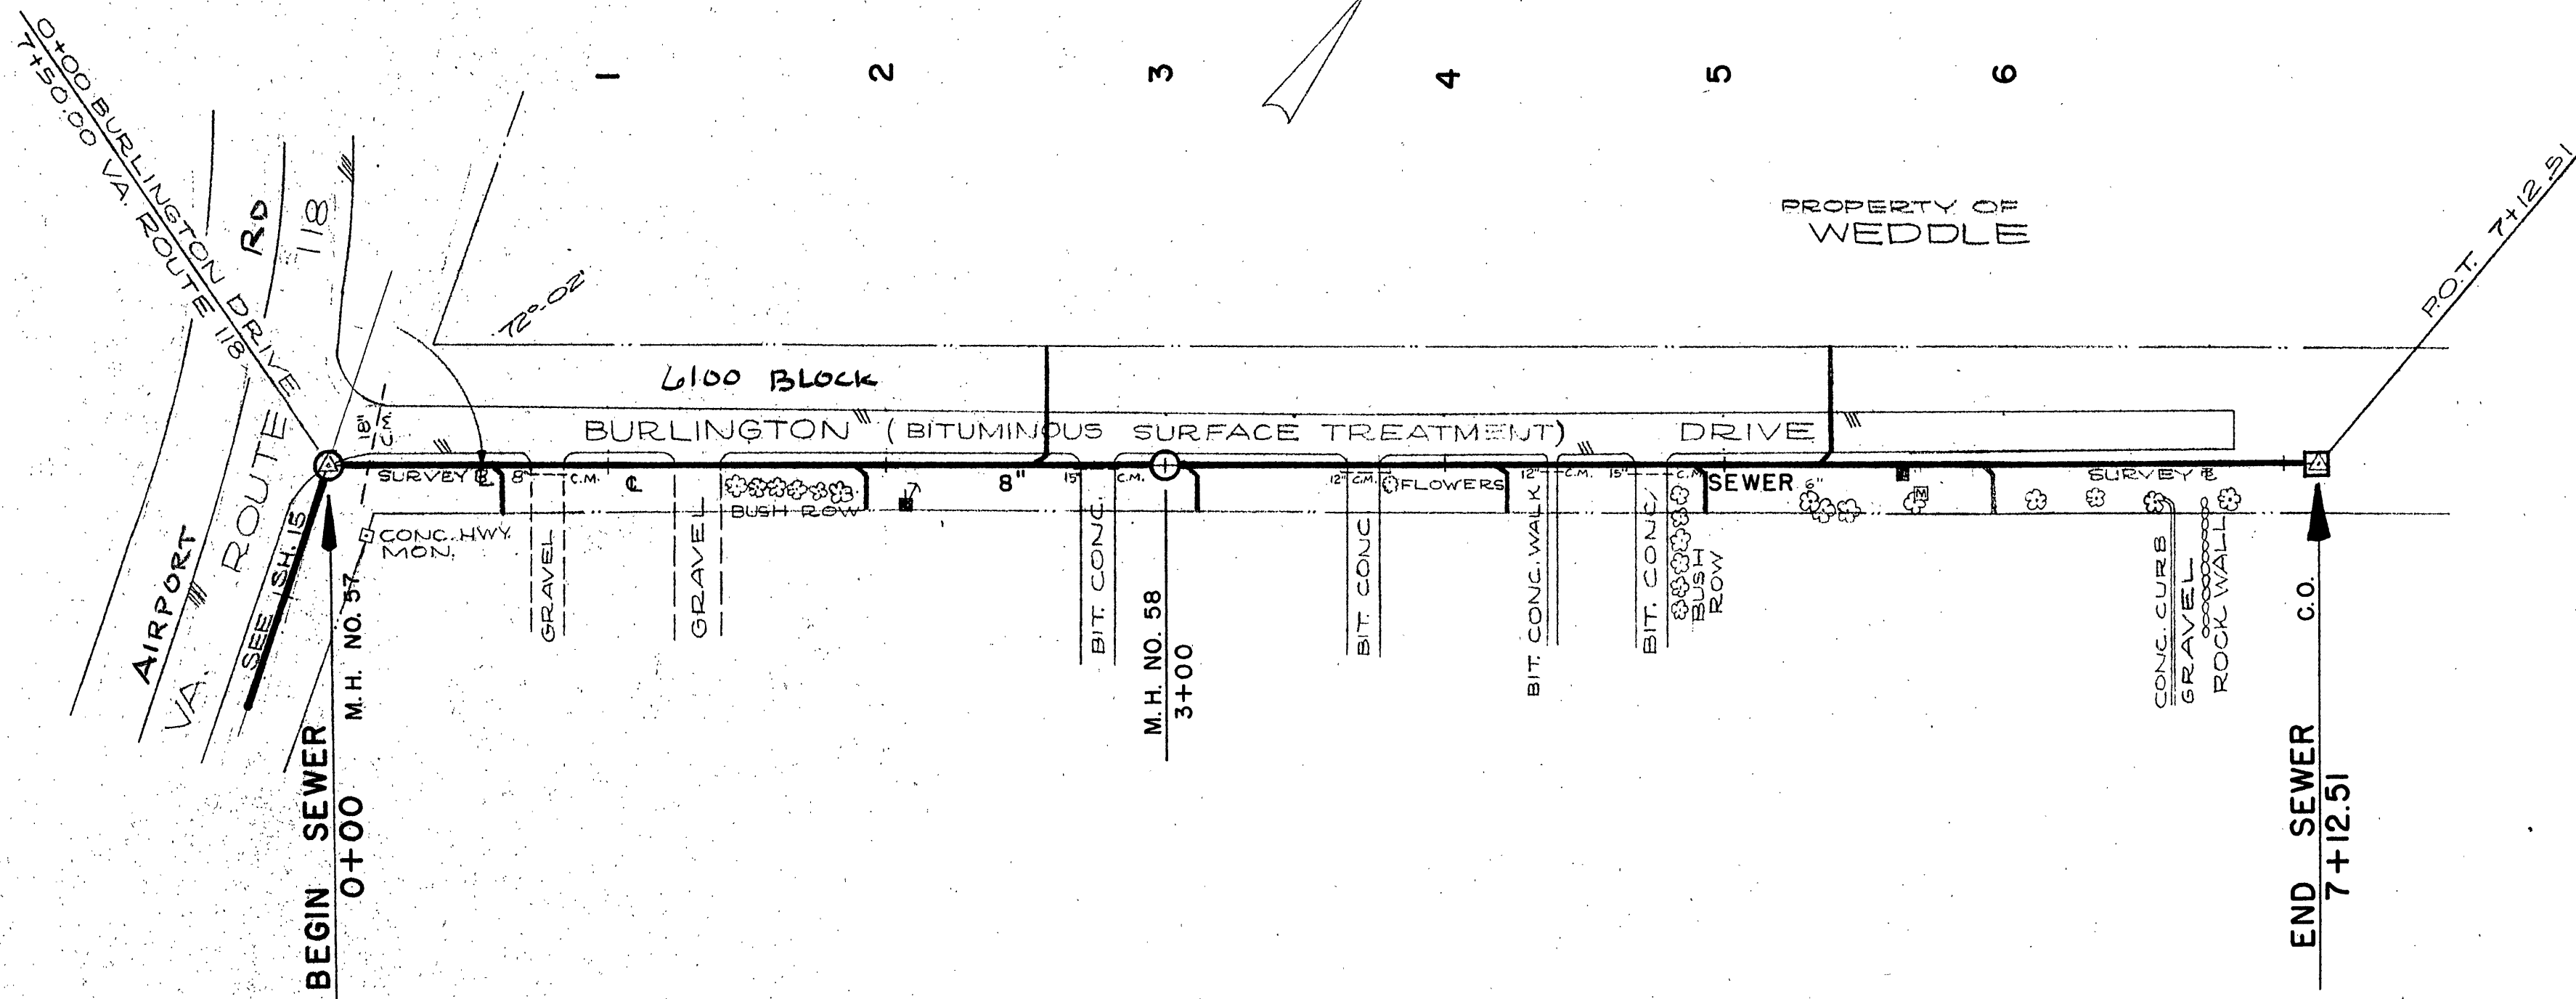

SCALE: 1 IN. = 50 FT.

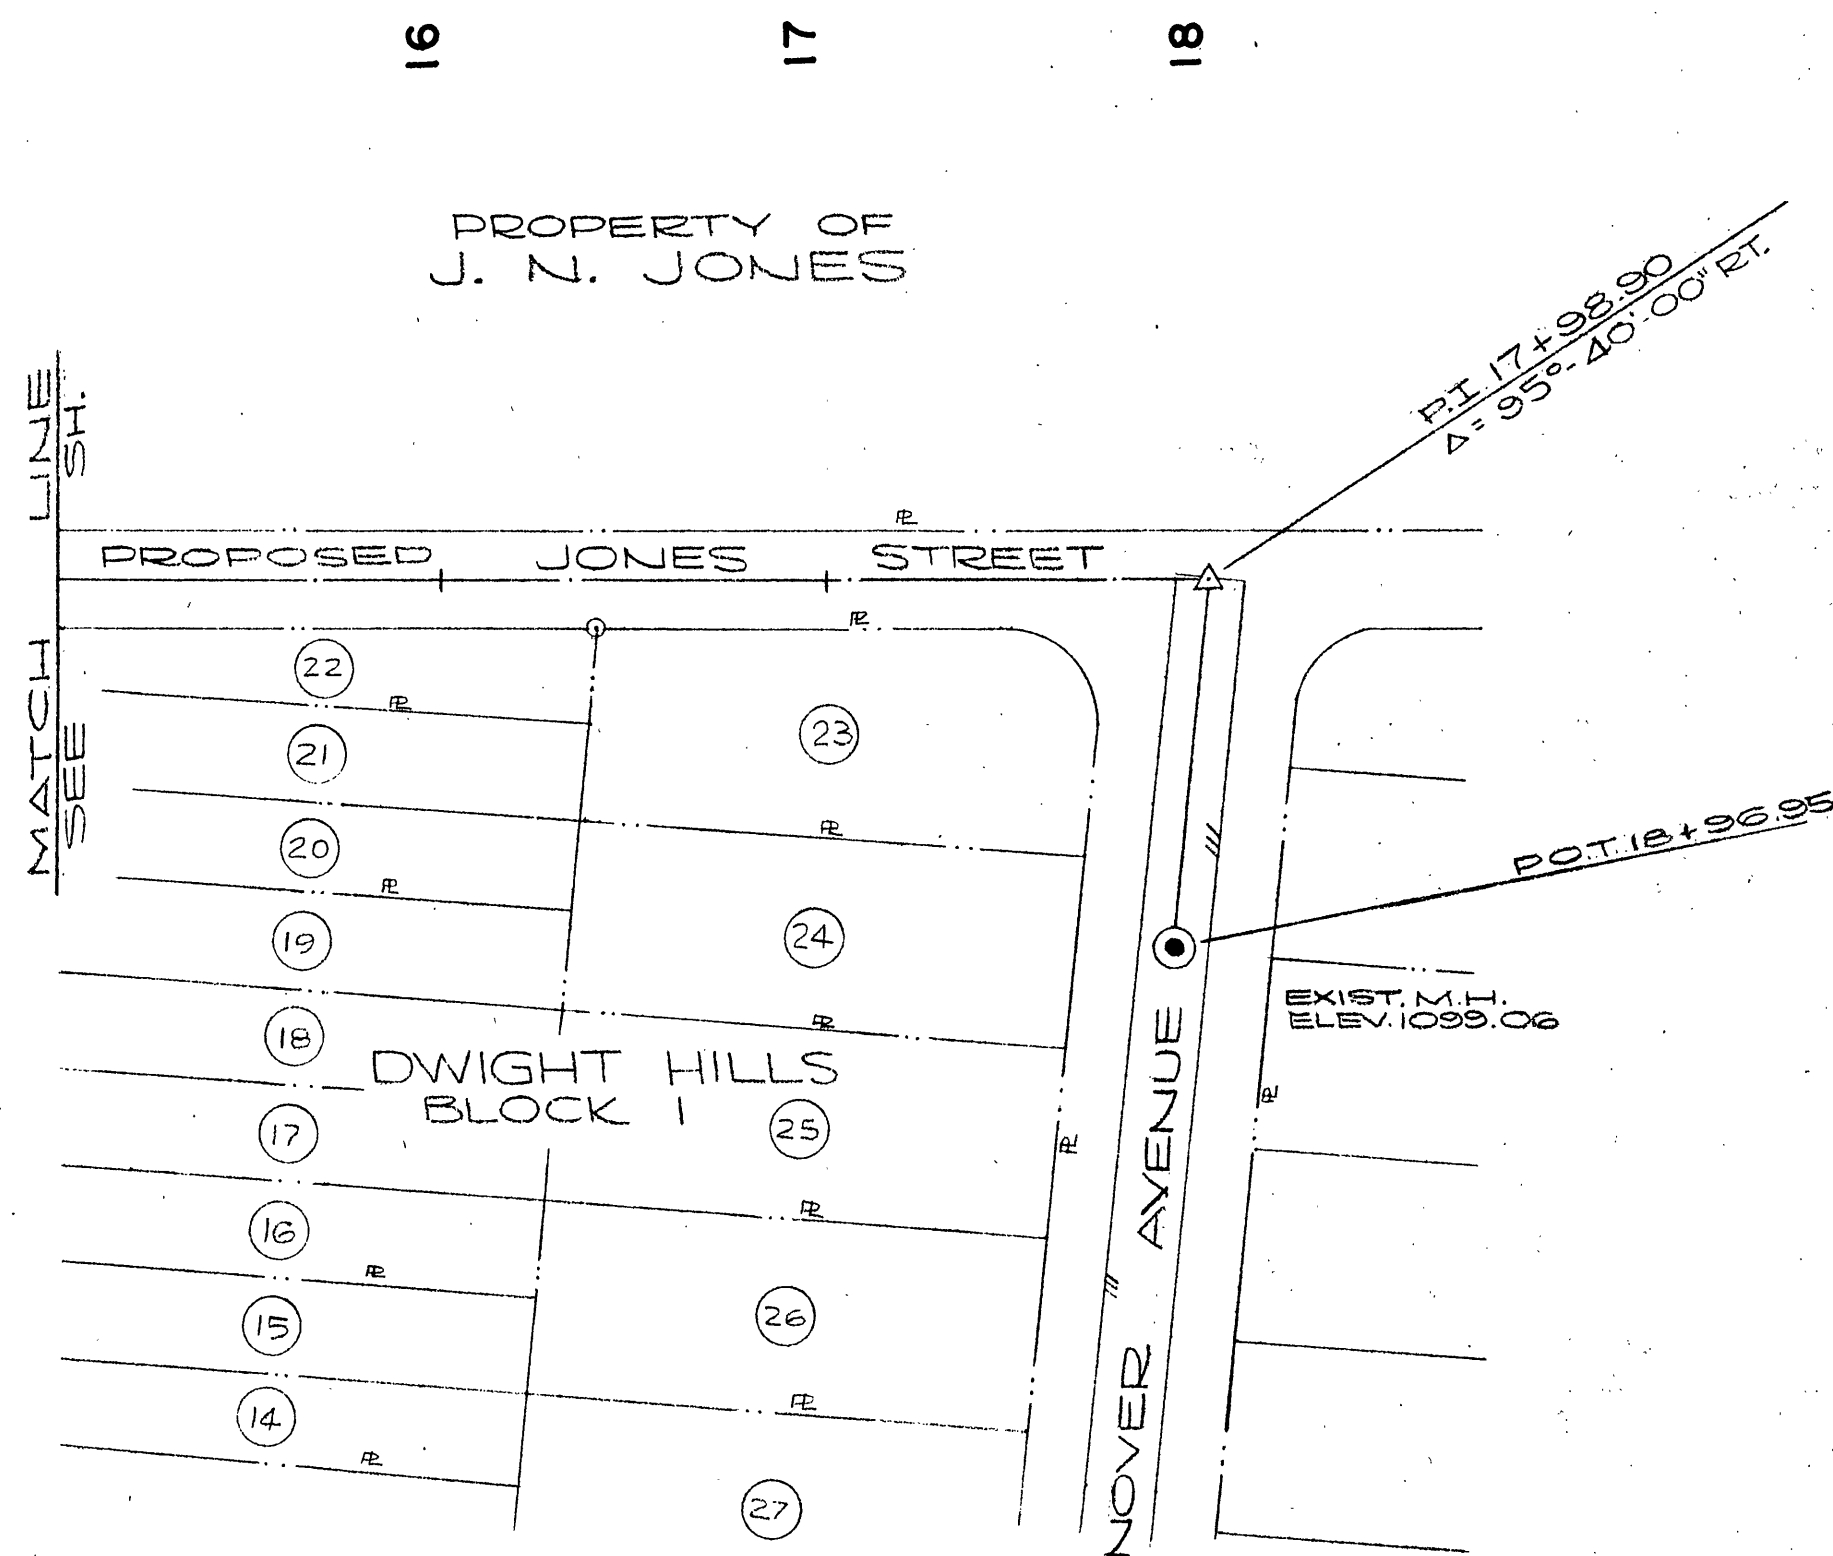