

BOARD OF COUNTY SUPERVISORS

ROANOKE COUNTY, VIRGINIA


PROJECT NO. 86-1-S

SCHEDULE OF DRAWINGS

SHEET	TITLE	STREET
1	COVER SHEET	
2	PLAN & PROFILE SHEET	CASTLE ROCK RD.
3	PLAN & PROFILE SHEET	CASTLE ROCK RD.
4	SEWER DETAILS	

LEGEND

— 2 —	SURVEY BASELINE
— 2 —	PROPERTY LINE
— R/W —	RIGHT OF WAY LINE
=====	PAVEMENT
— O —	MANHOLE
— SAN —	SANITARY SEWER
— W —	WATER MAIN
— G —	GAS LINE
— ELEC —	ELECTRIC CABLE OR CONDUIT
— TELE —	TELEPHONE CABLE OR CONDUIT
— TV —	TELEVISION CABLE OR CONDUIT
— STM —	STORM SEWER
=====	RAILROAD TRACKS
— D —	DITCH
— S —	STREAM
— F —	FENCE
— FH —	FIRE HYDRANT
— EG —	EXISTING GROUND
— RS —	ROCK OR STONE WALL
— V —	VALVE
— WM —	WATER METER
— UP —	UTILITY POLE WITH GUY AND ANCHOR
— T —	TREE
— S —	SHED
— H —	HEDGE
— C —	CLEAN-OUT
— PM —	PROPOSED MANHOLE
— PSL —	PROPOSED SANITARY SEWER LINE

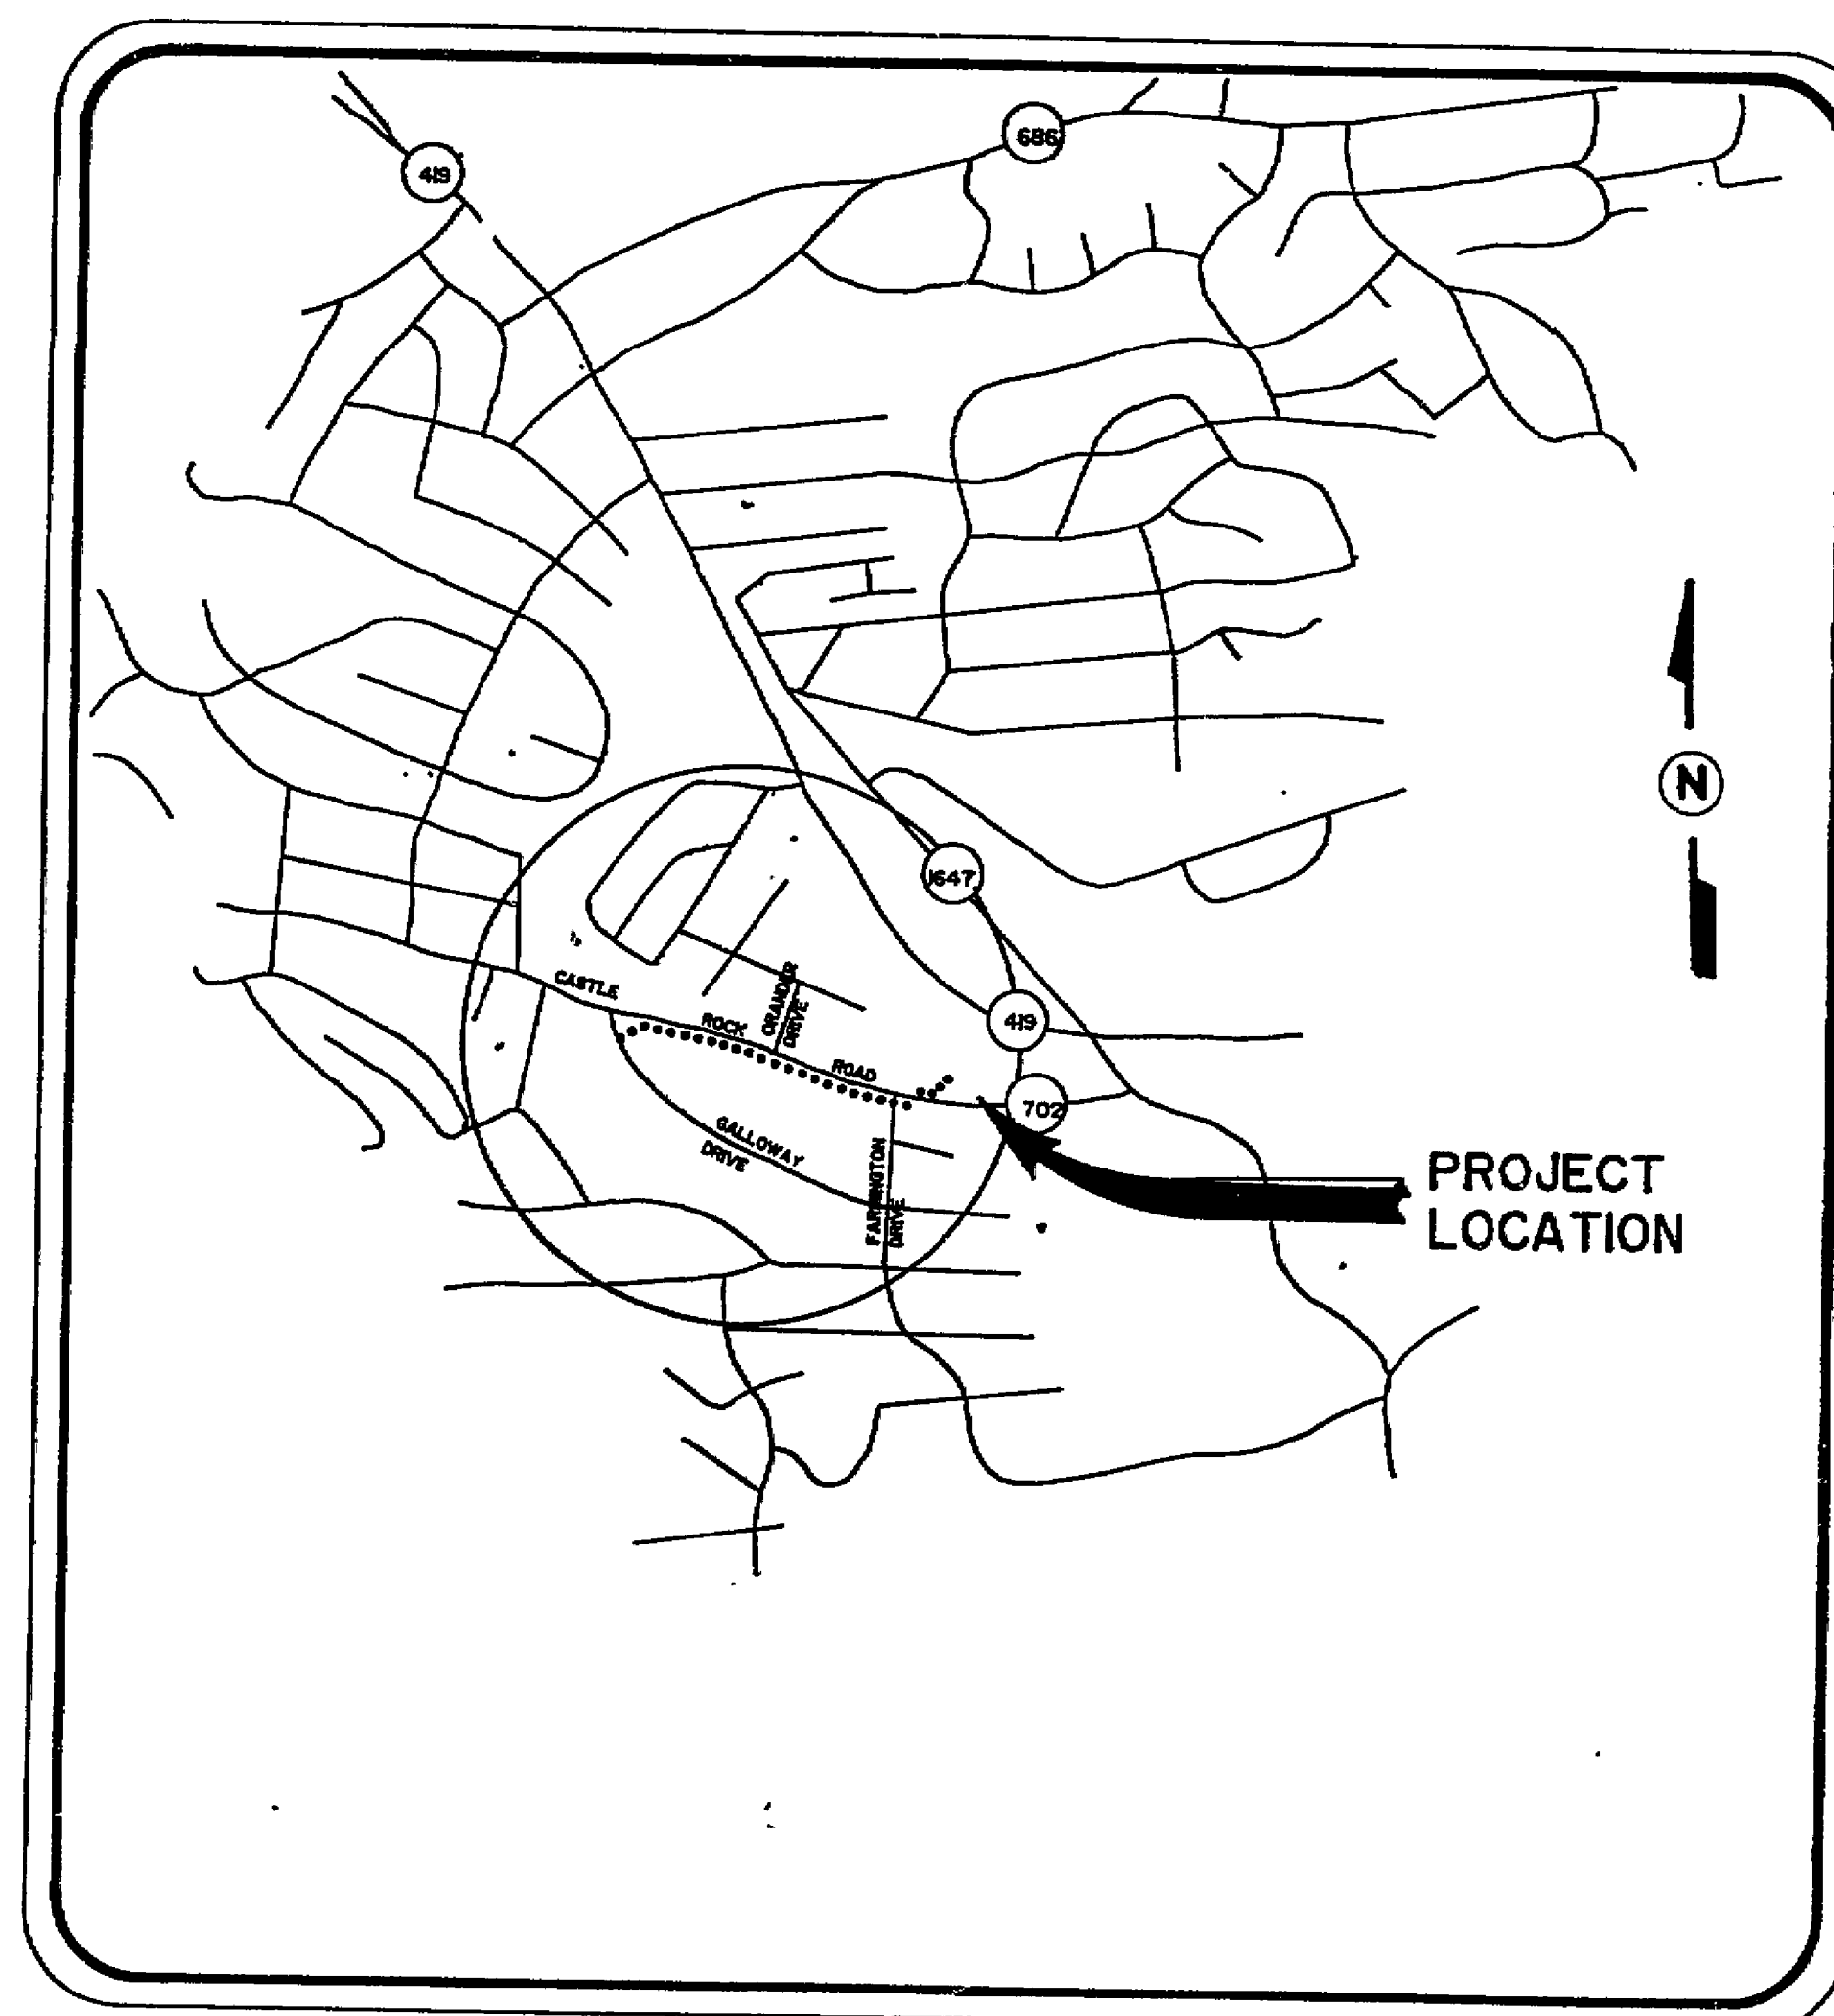

BOARD MEMBERS

ALAN H. BRITTLE
BOB JOHNSON
LEE GARRETT
STEVEN A. McGRAW
HARRY C. NICKENS

SEWER FACILITY IMPROVEMENT

CASTLE ROCK ROAD SEWER LINE

MAY 1986



PREPARED BY:
HURT & PROFFITT, INC.
ENGINEERS - SURVEYORS
2524 LANGHORNE ROAD
LYNCHBURG, VIRGINIA
6-974

