

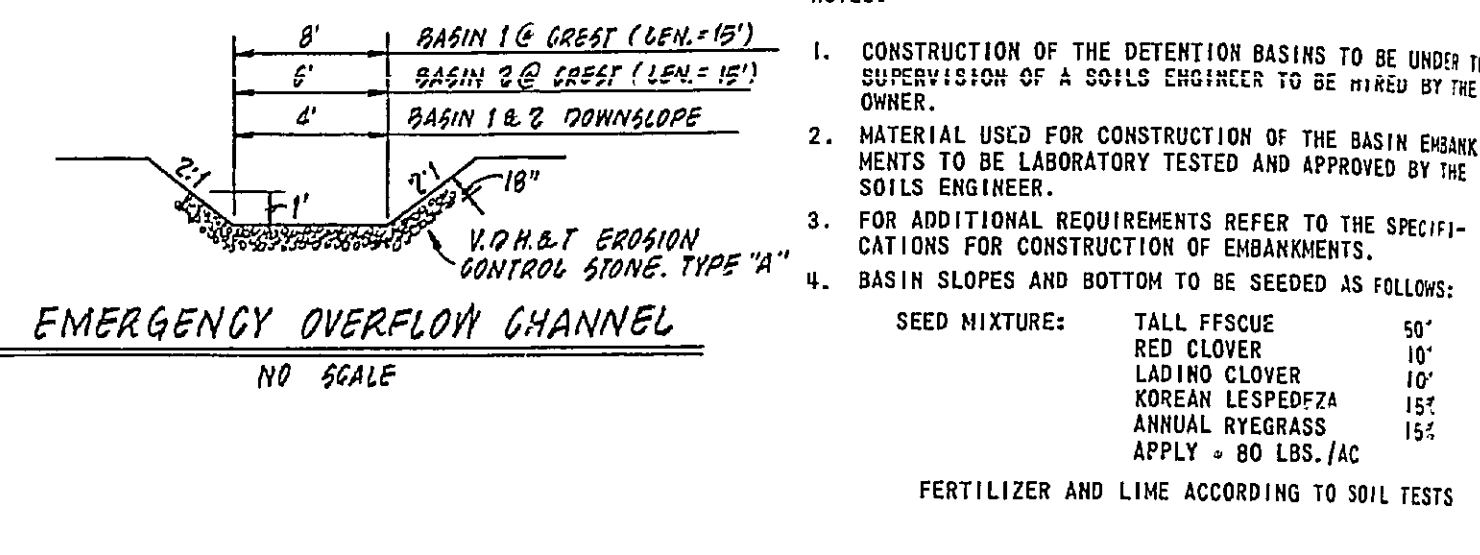
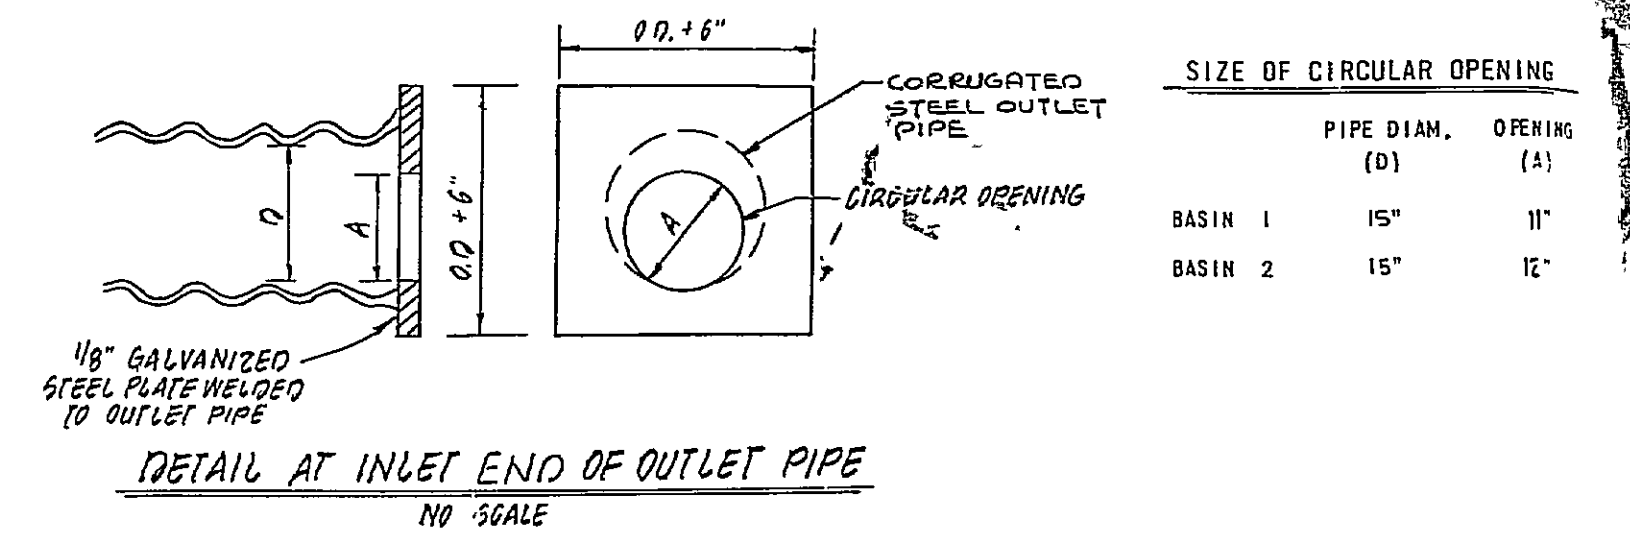
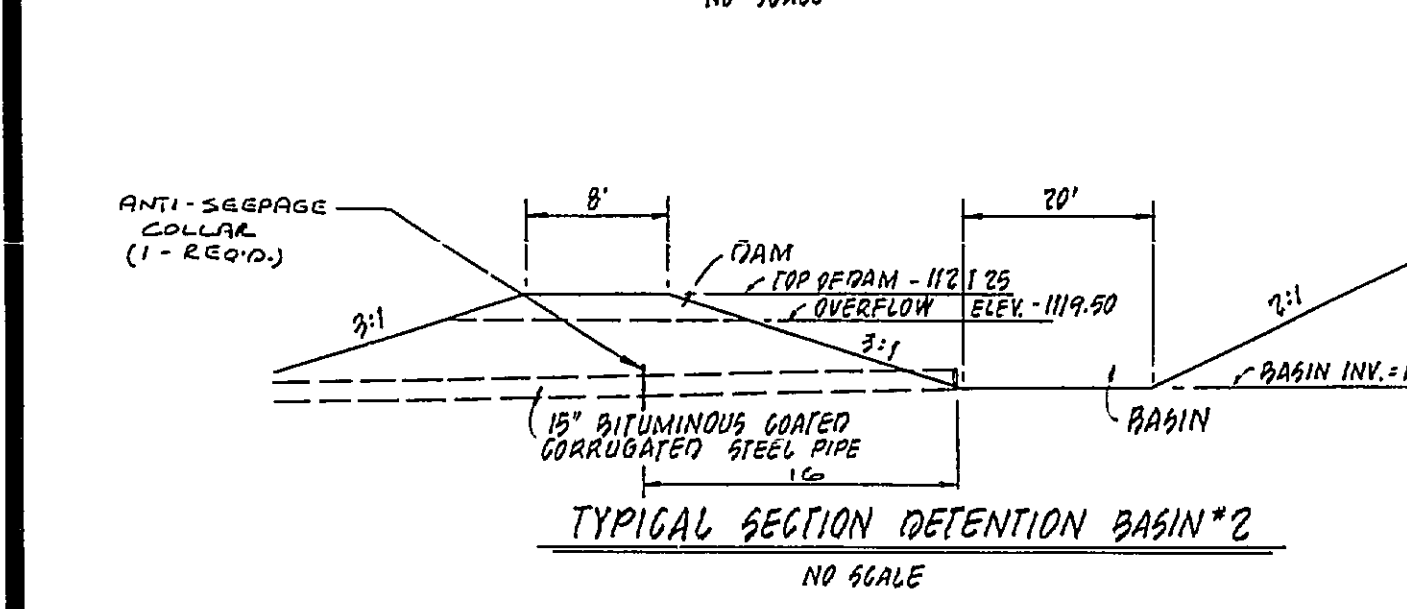
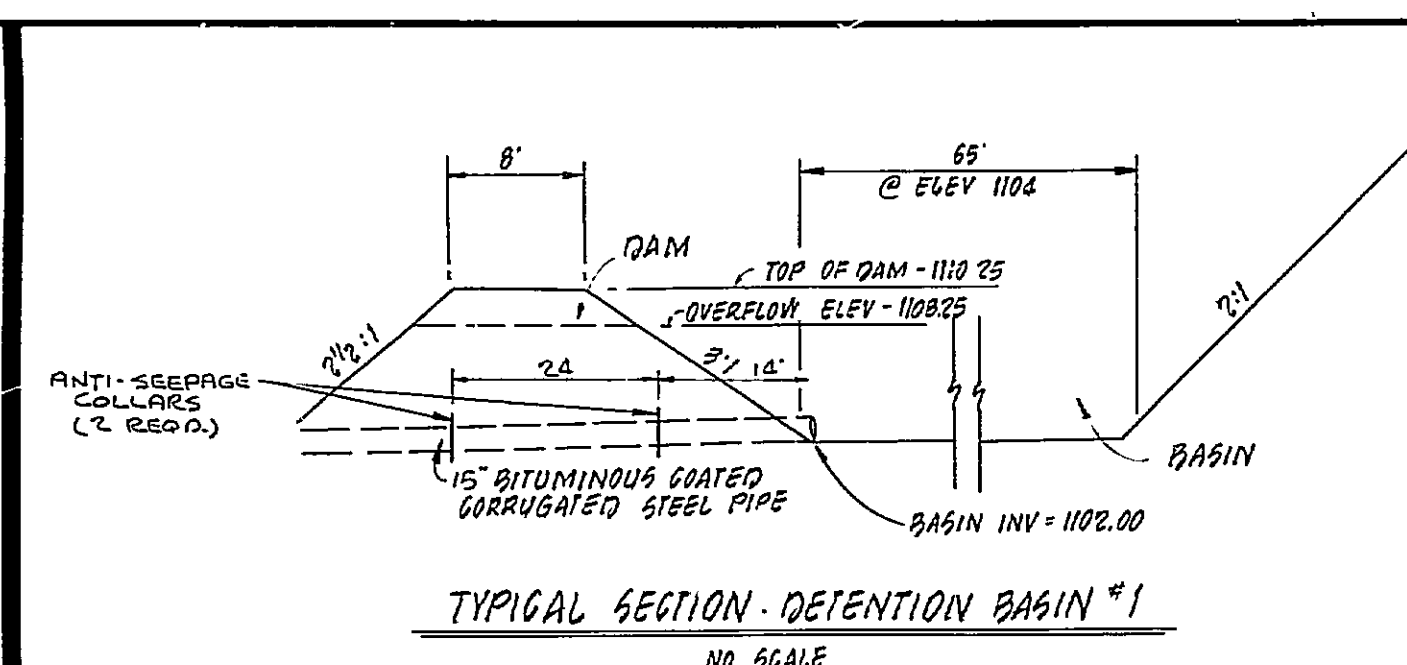
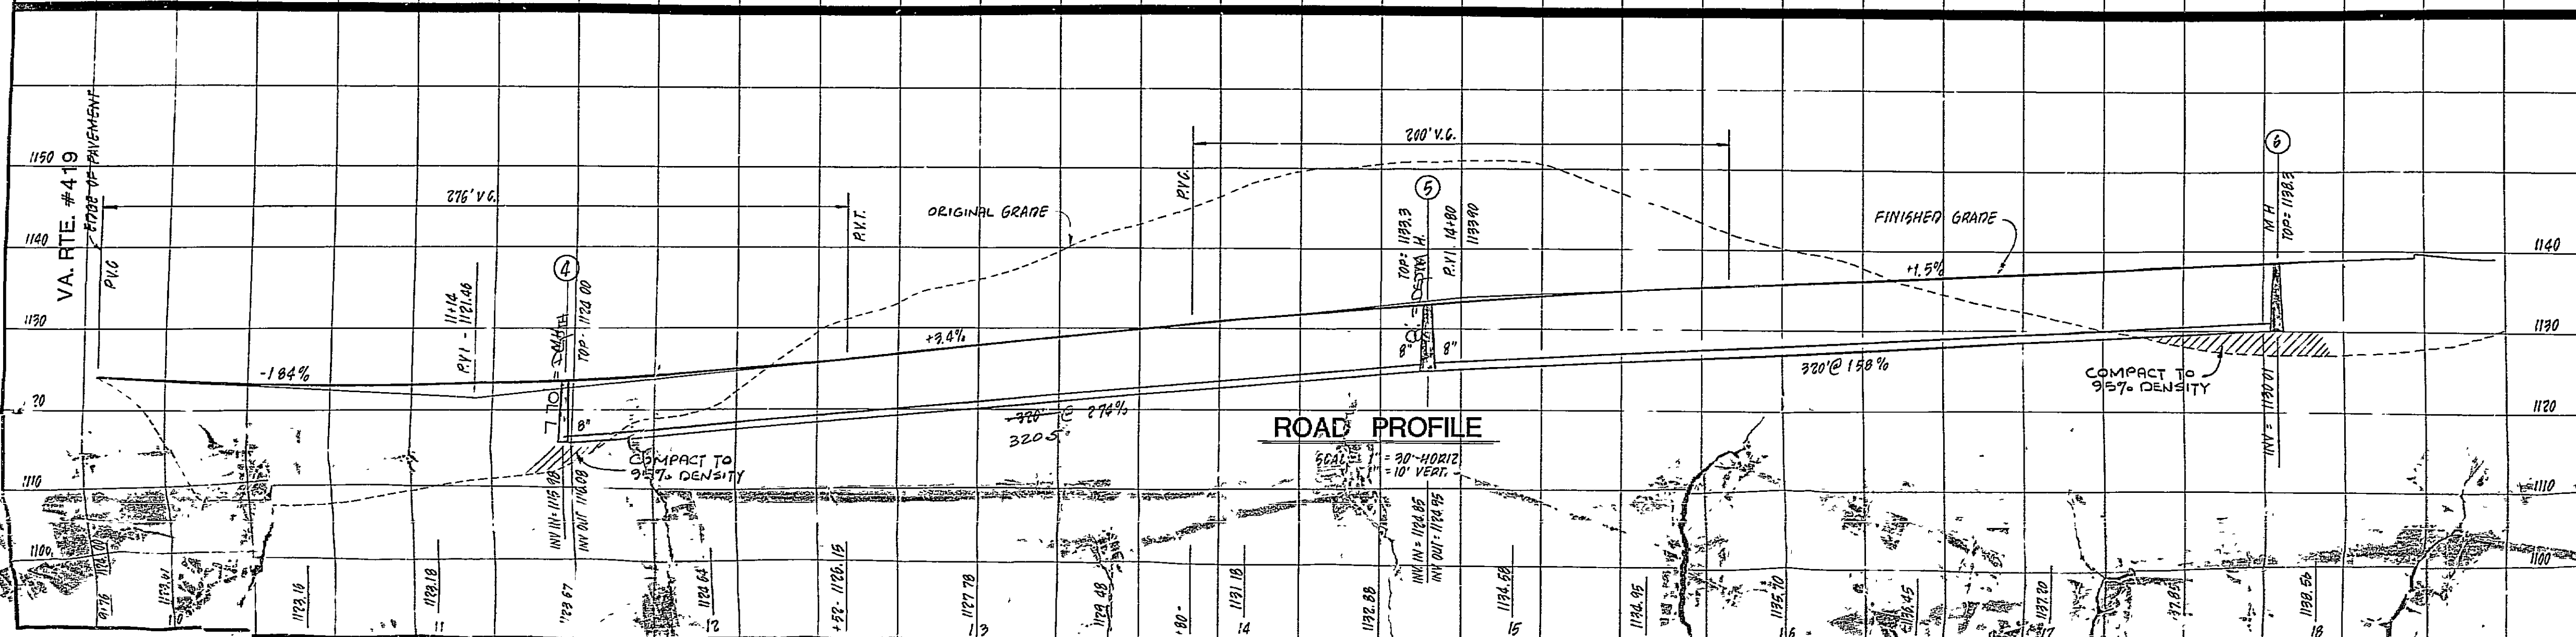
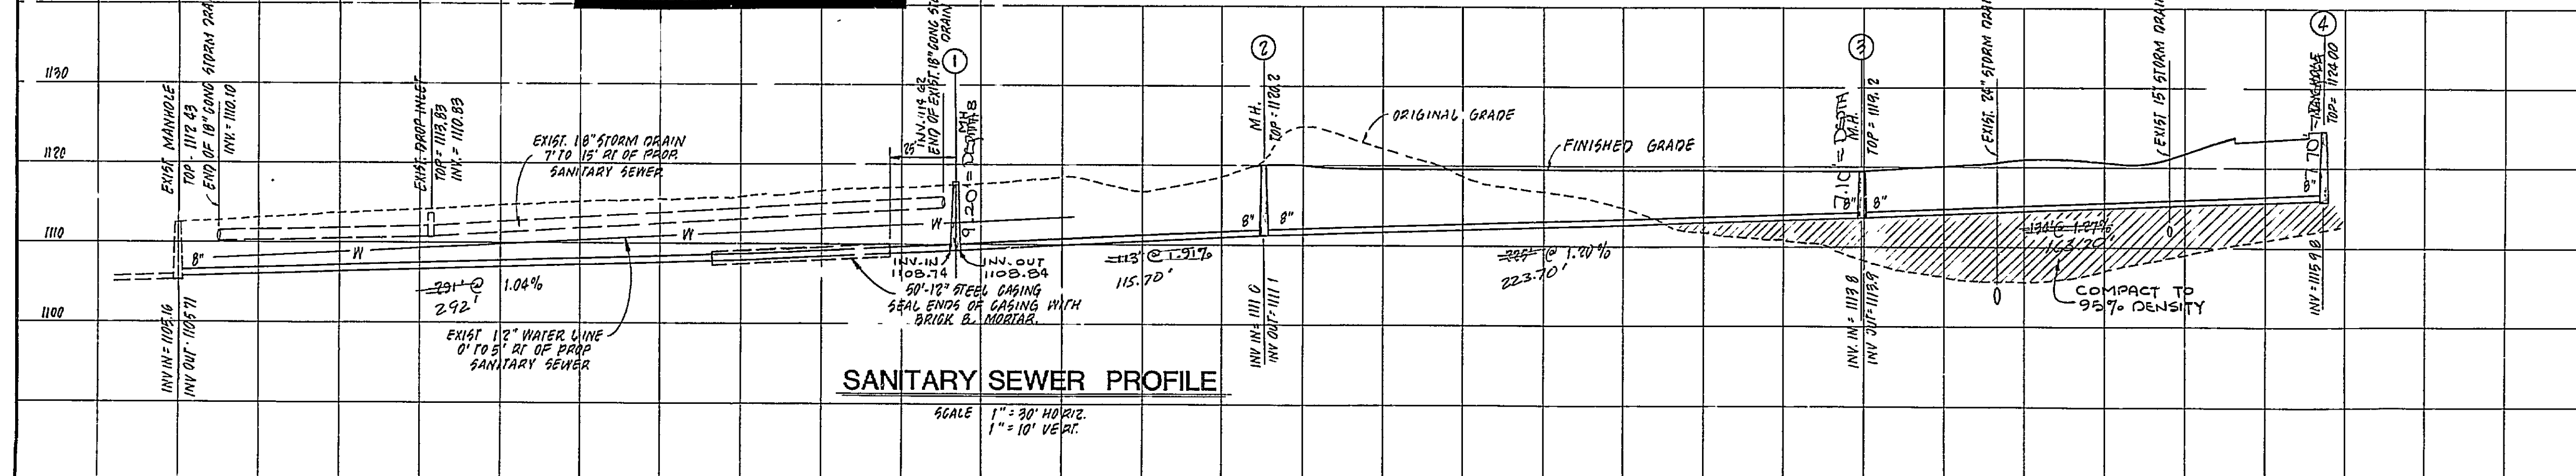
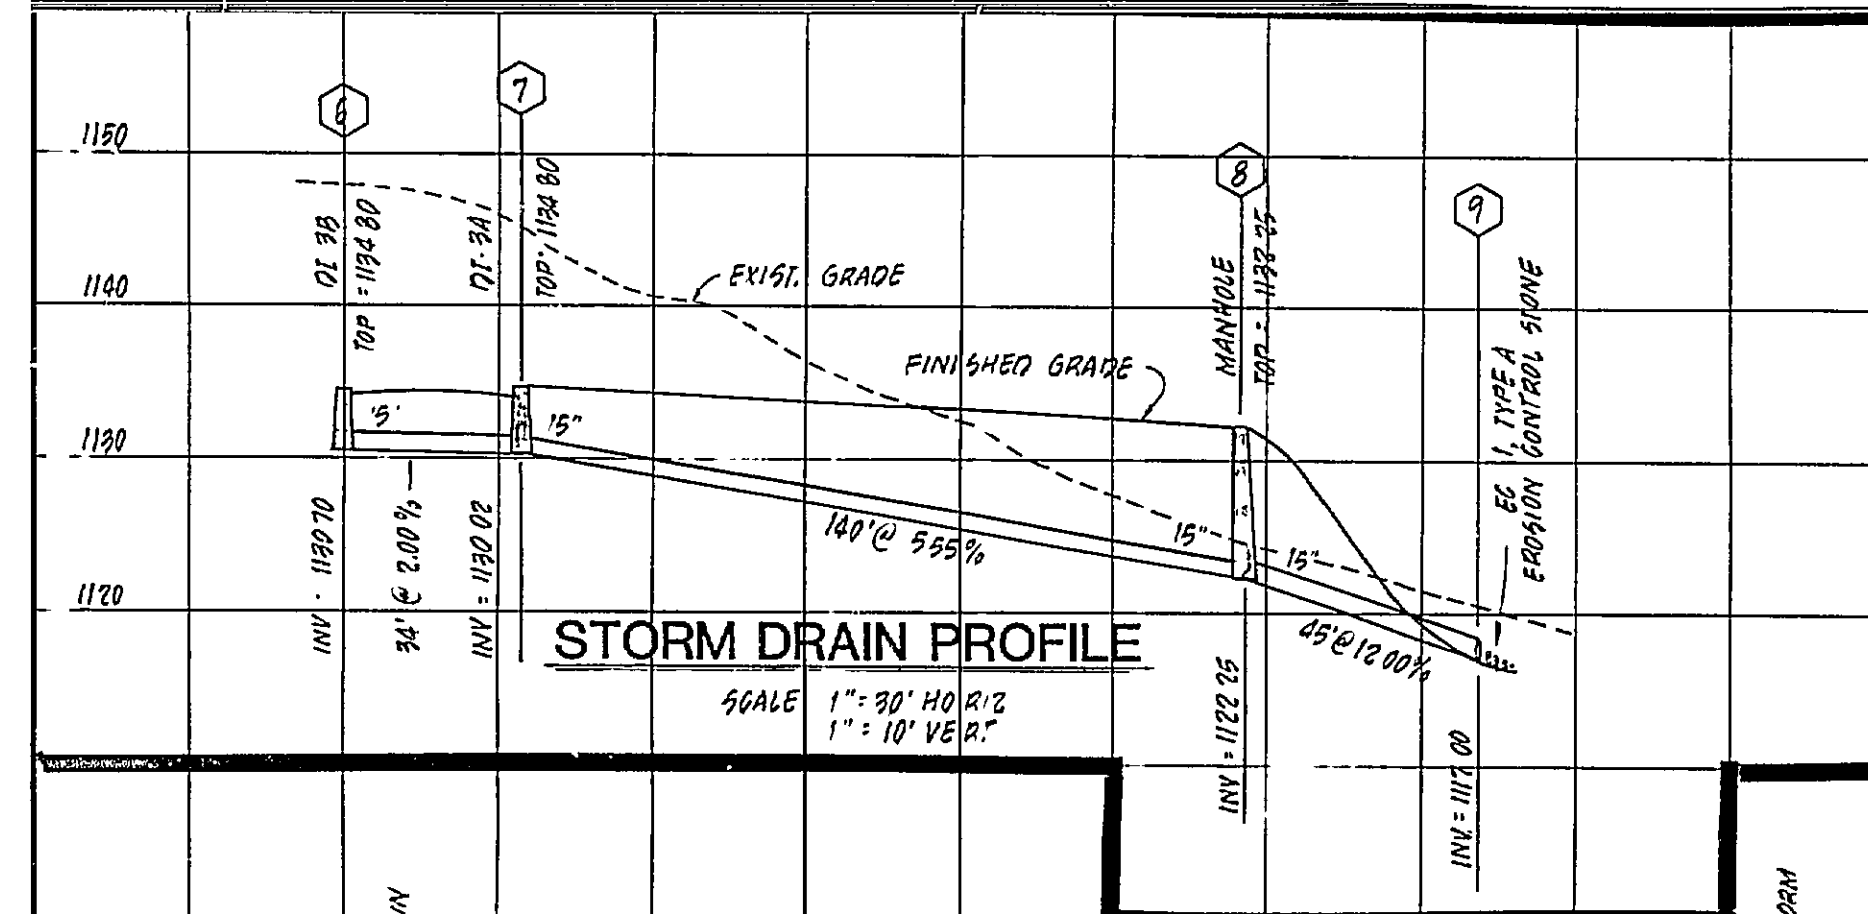


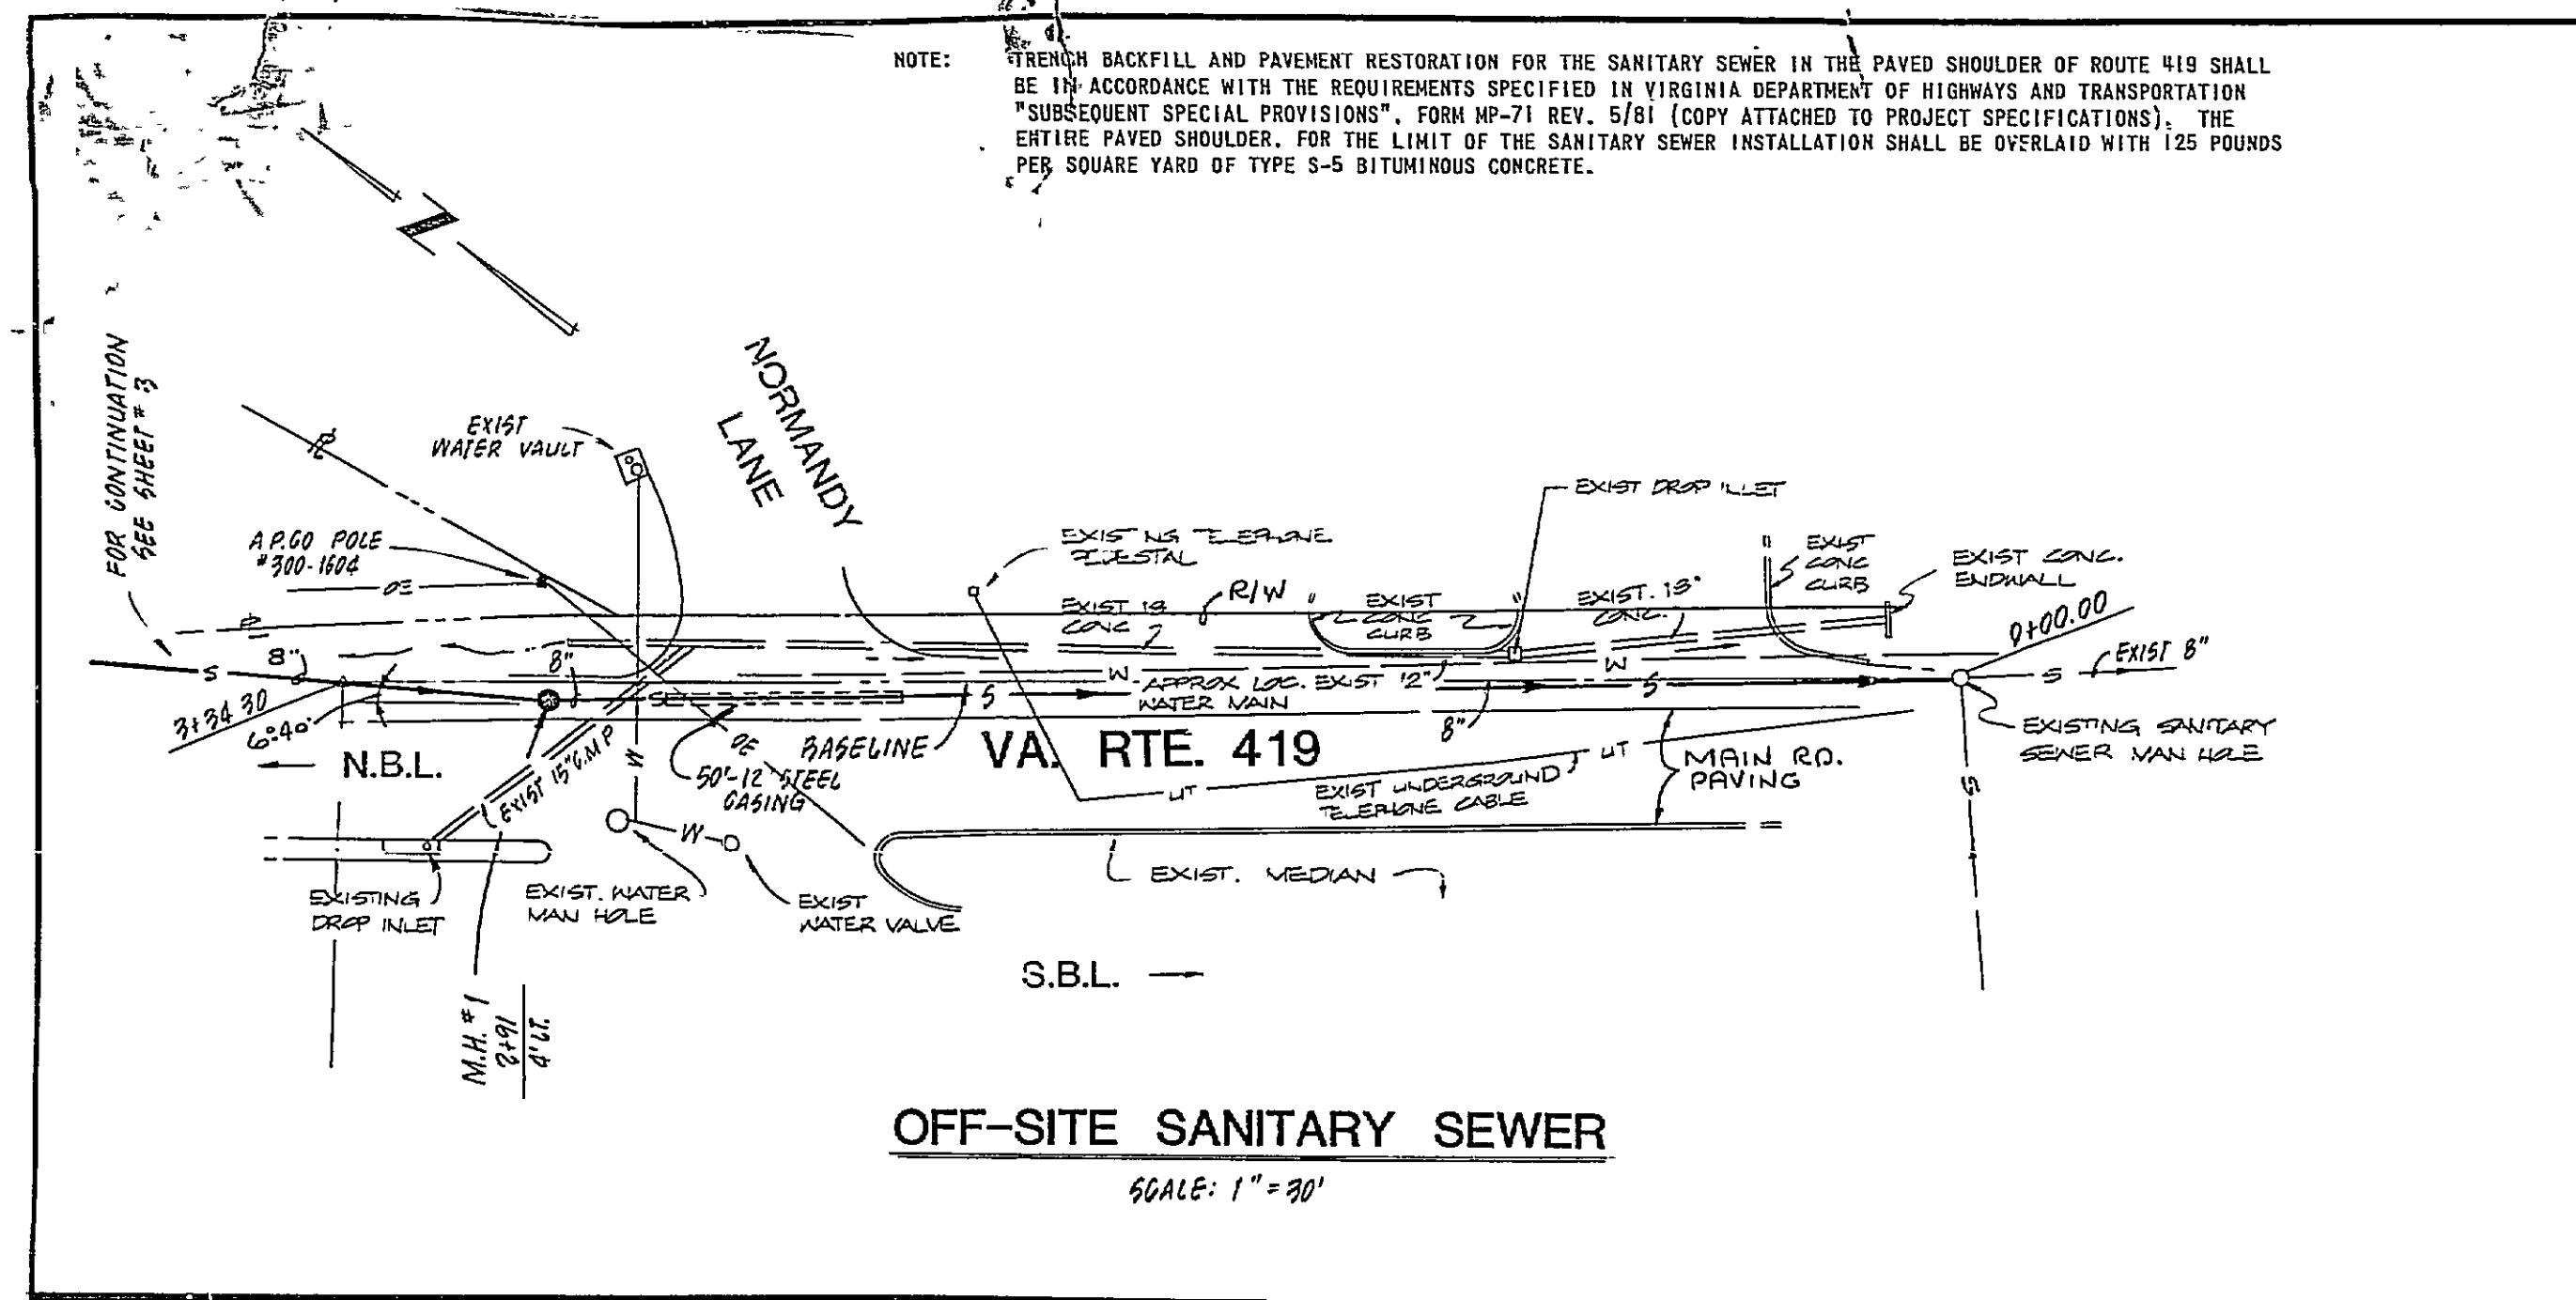

DETENTION BASIN DETAILS

ANTI-SEEPAGE COLLAR
NO SCALE

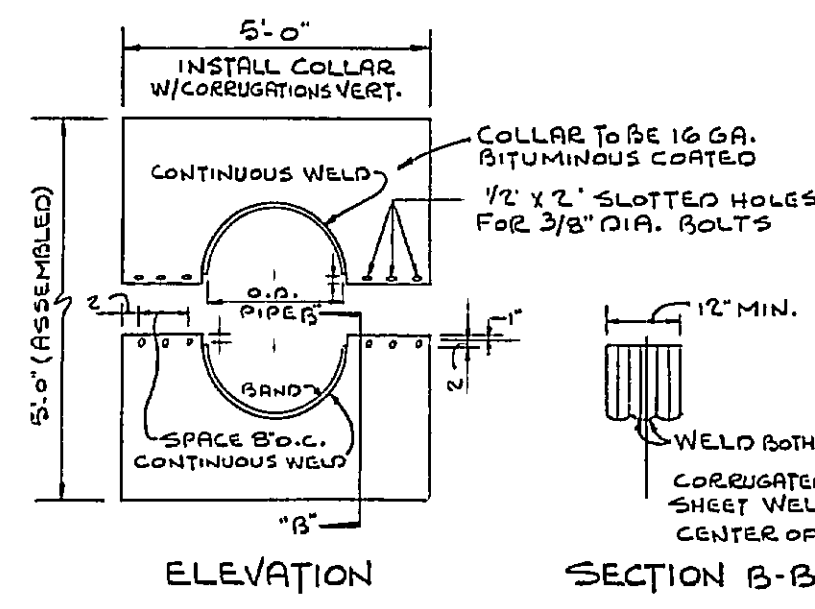

- NOTES:
1. UNASSEMBLED COLLARS SHALL BE MARKED BY PAINTING OR TAGGING TO IDENTIFY MATCHING PAIRS.
2. THE LAP BETWEEN THE TWO HALF SECTIONS AND BETWEEN THE PIPE AND CONNECTING BAND SHALL BE CRACKED WITH ASPHALT MASTIC AT TIME OF INSTALLATION.
3. EACH COLLAR SHALL BE FURNISHED WITH TWO 1/2" DIAMETER RODS WITH STANDARD TANK LUGS FOR CONNECTING COLLARS TO PIPE.
WELD BOTH SIDES
CORRUGATED METAL SHEET WELDED TO CENTER OF BAND

RC-3285

PROFILES AND OFF-SITE SANITARY SEWER FOR CAVE SPRING OFFICE PARK
ROANOKE COUNTY, VIRGINIA
SCALE AS SHOWN DATE 1 MARCH 1984
OWNERS: CAVE SPRING OFFICE PARK VIRGINIA GENERAL PARTNERSHIP
REGISTERED PROFESSIONAL ENGINEERS - VIRGINIA
ROANOKE, VIRGINIA

RC-3285