

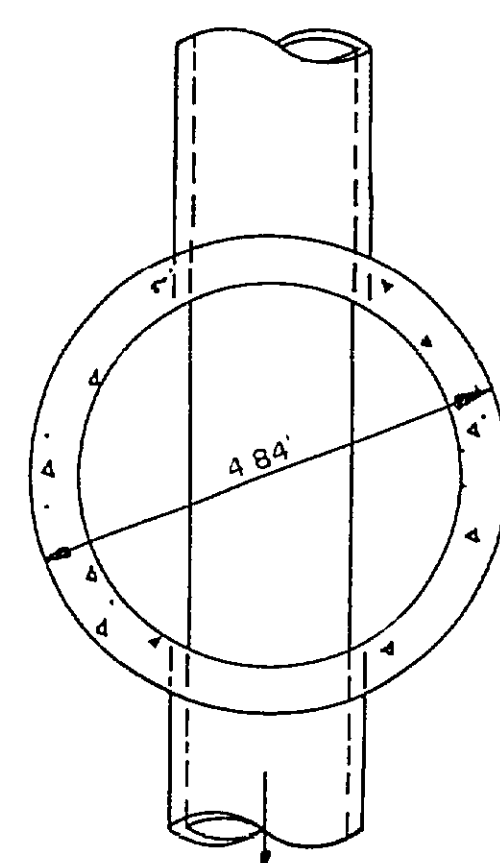
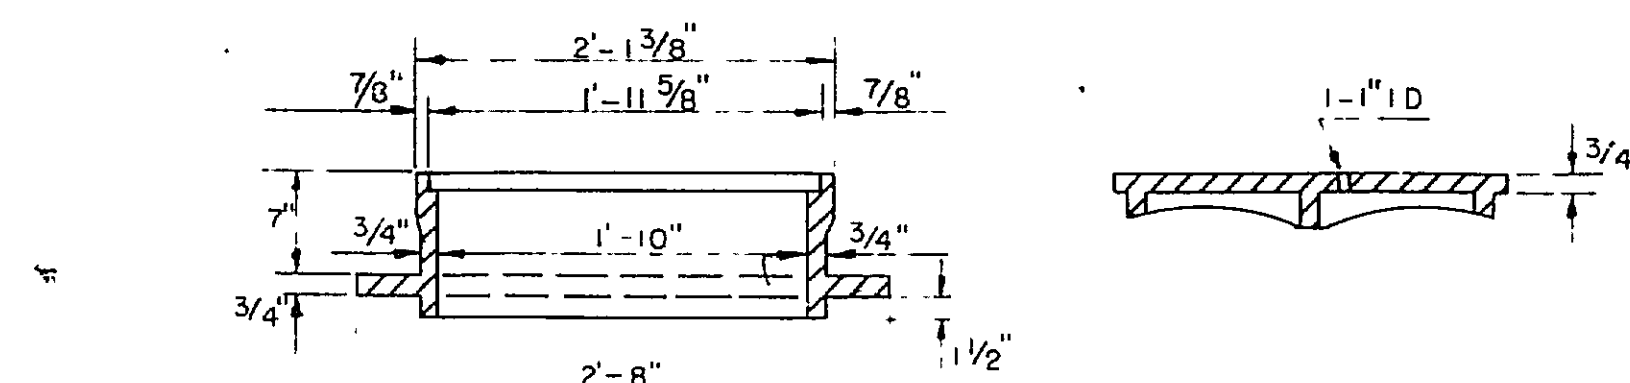



RICHARD FOUNDRY CO. DESIGN NO. B-1444,
DEWEY BROS., INC. MH-RCR-56, OR EQUIVALENT

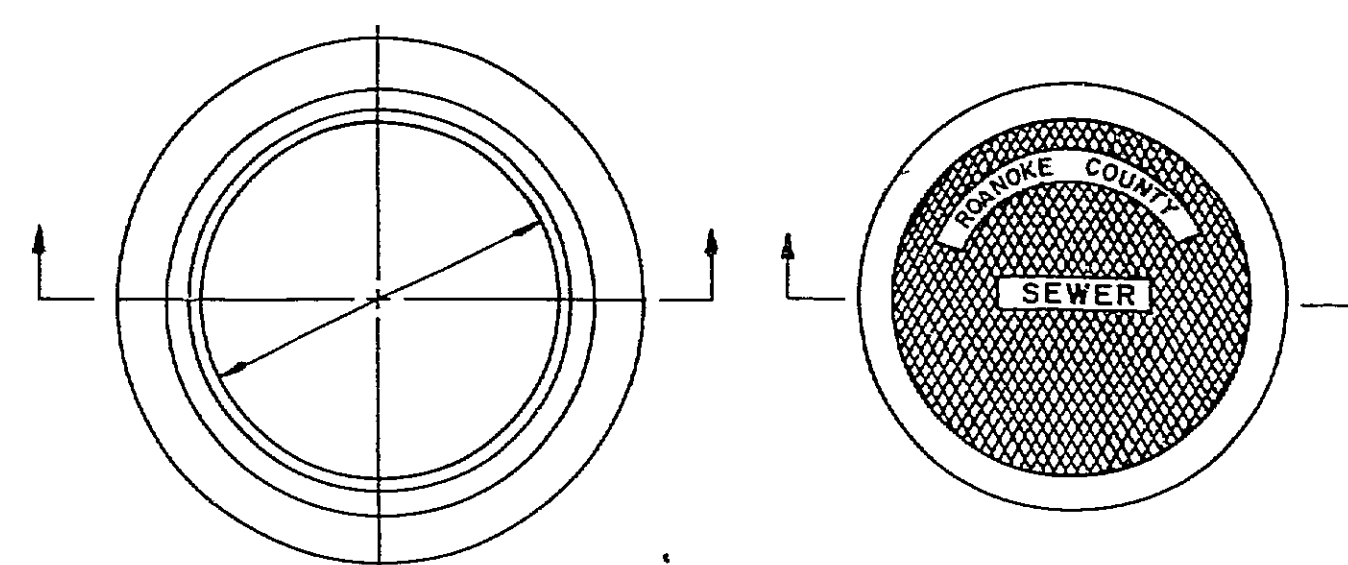


SECTION A-A
STANDARD MANHOLE

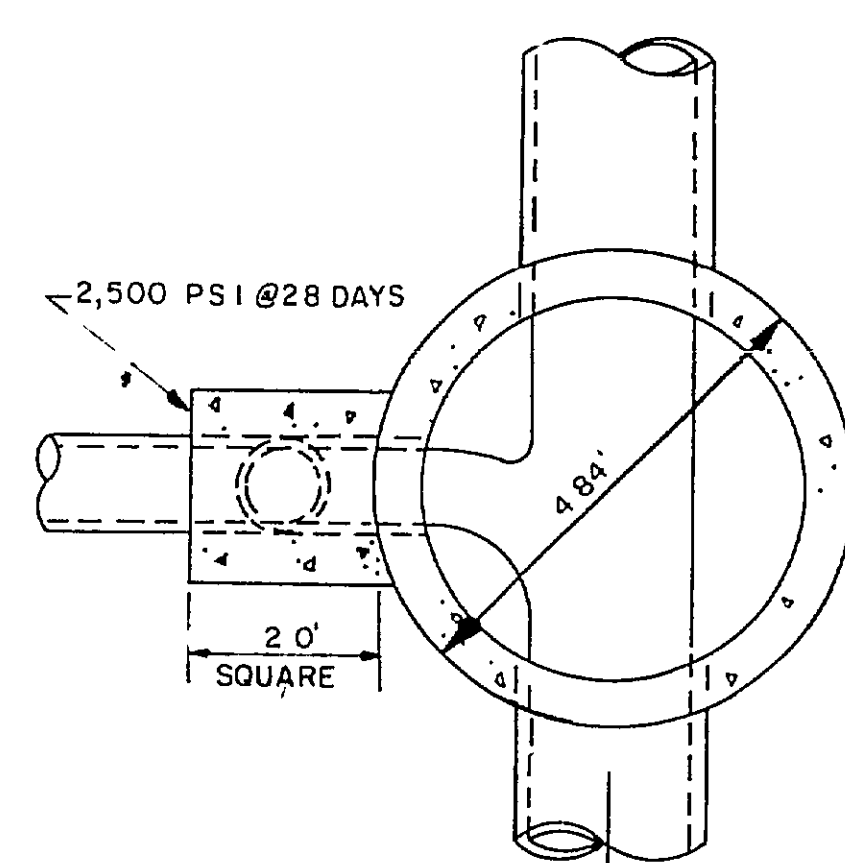


SECTION B-B
DROP MANHOLE

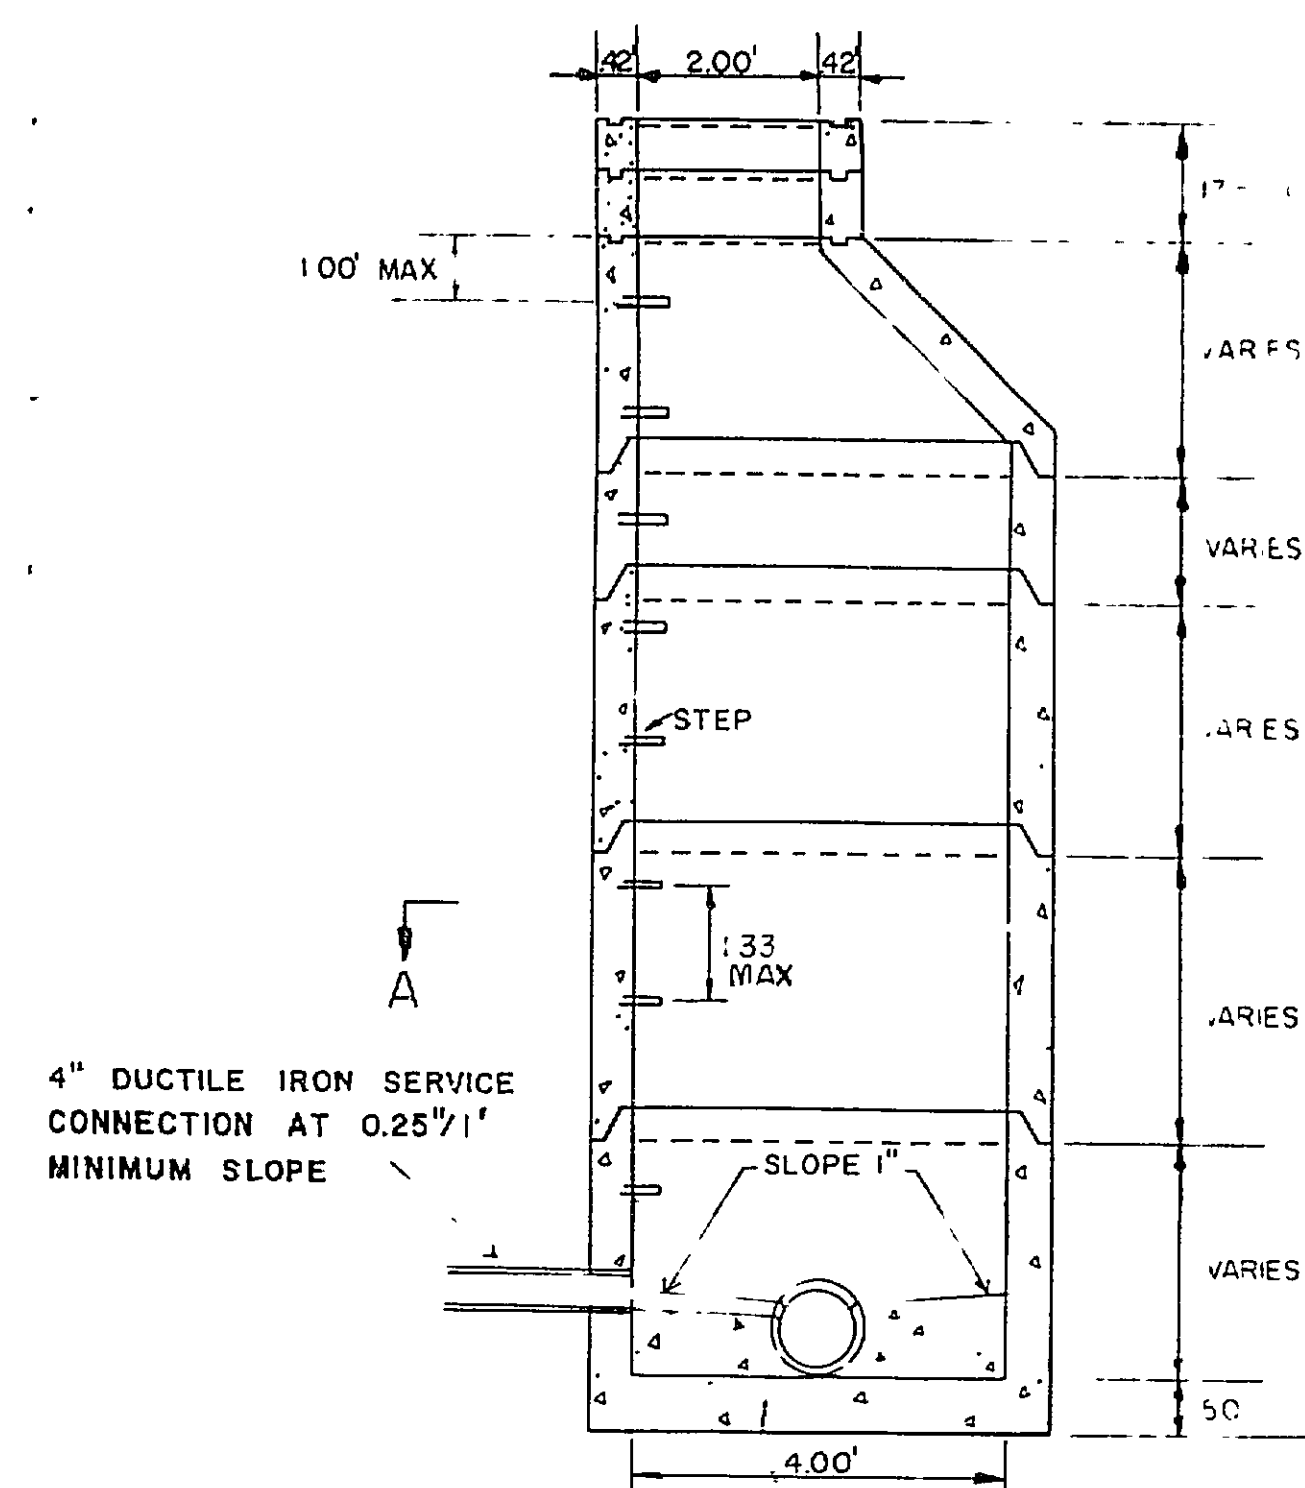


STANDARD MANHOLE

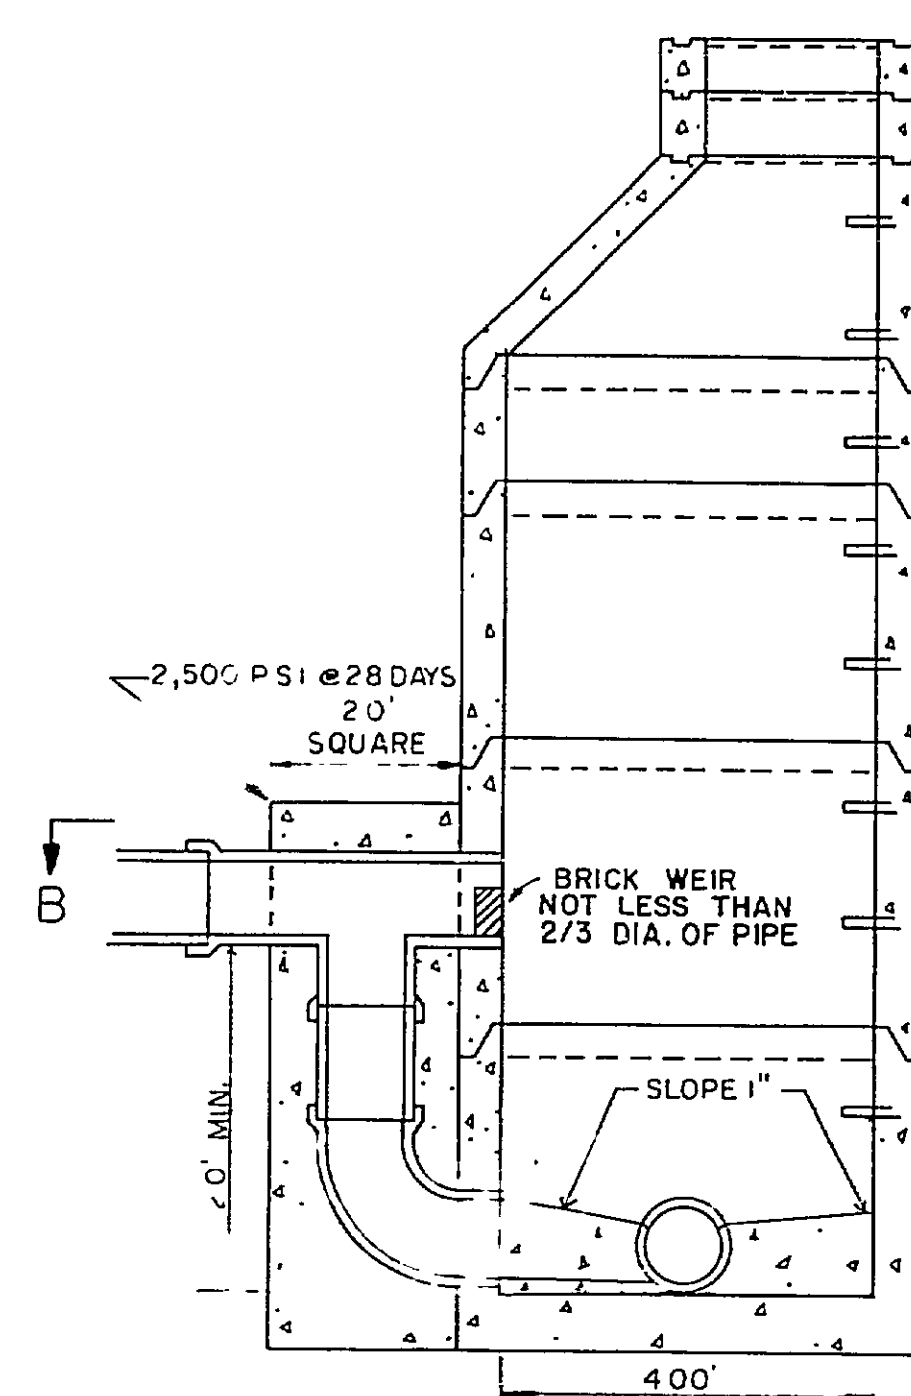



DROP MANHOLE

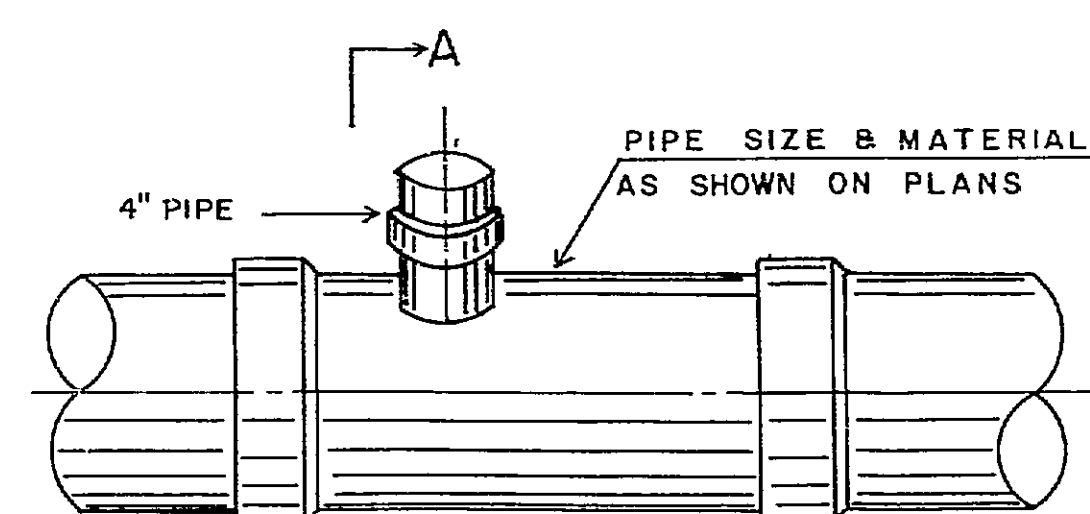


SECTION A-A
SERVICE CONNECTION "T"

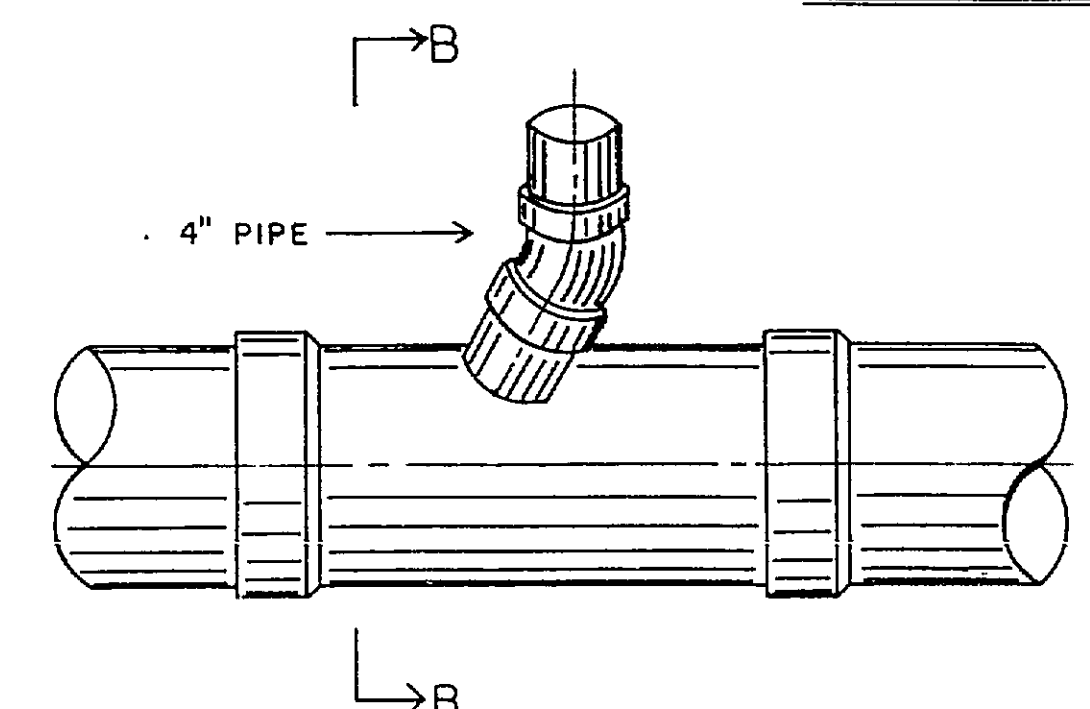


SERVICE CONNECTION "WYE"

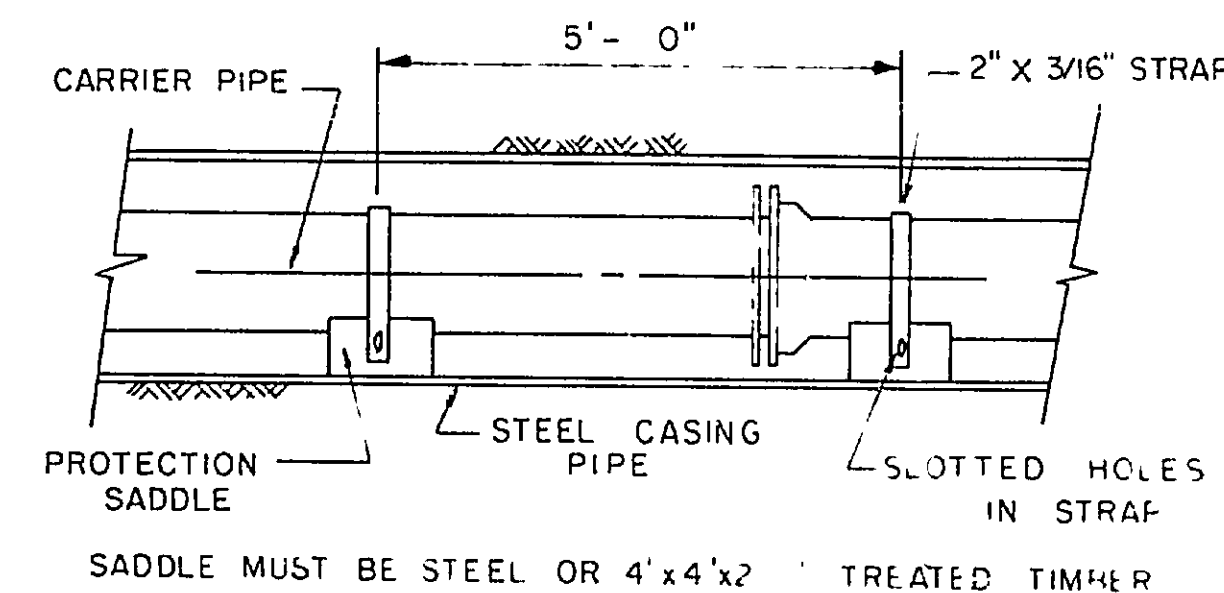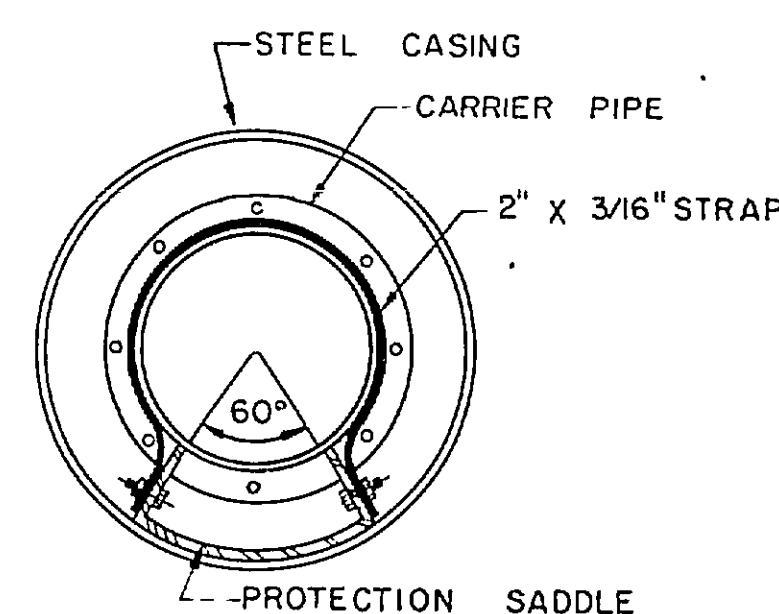


BORING AND CASING

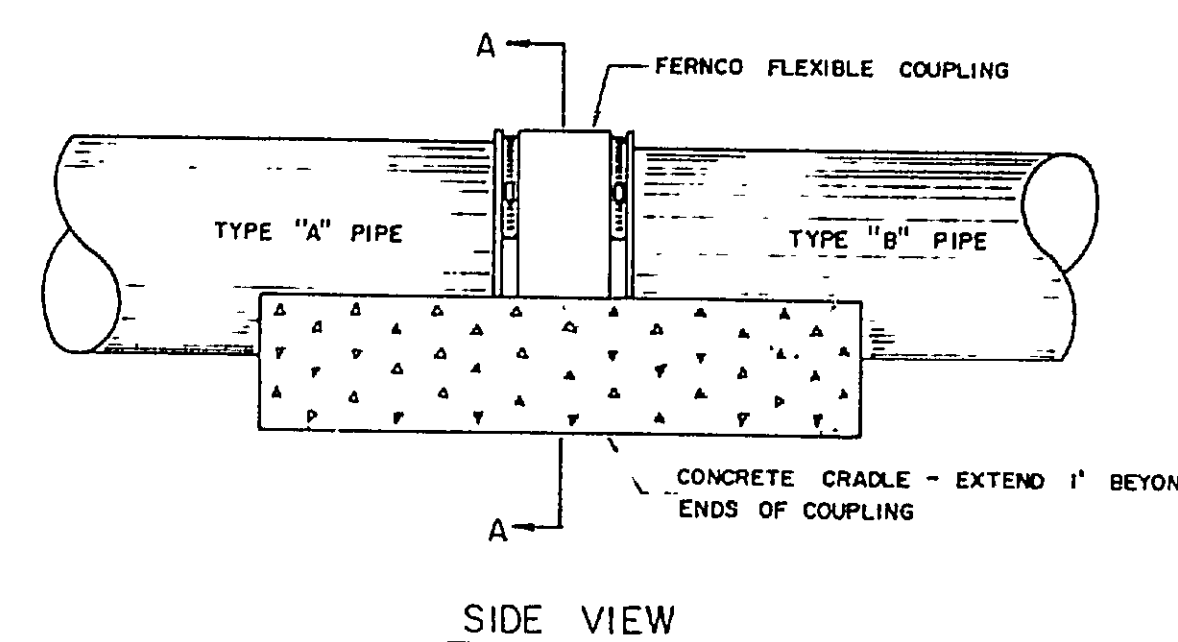


JOINING DISSIMILAR PIPE

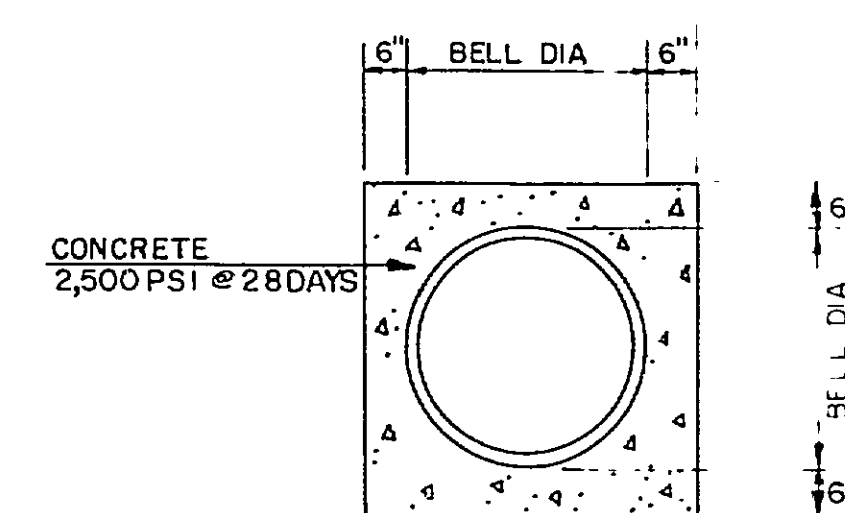


CONCRETE ENCASED
PIPE

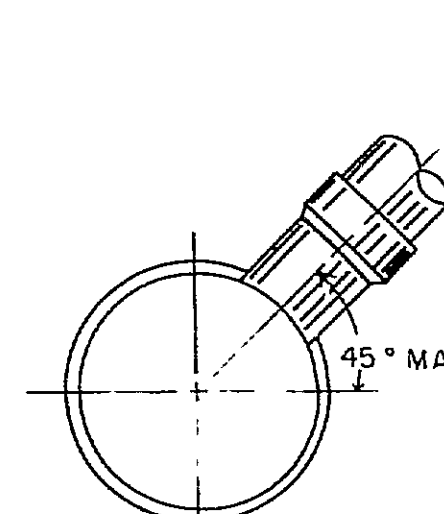


SECTION A-A

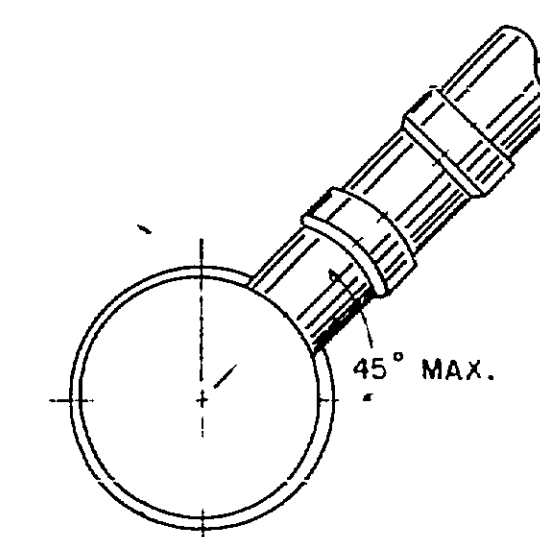


SECTION B-B

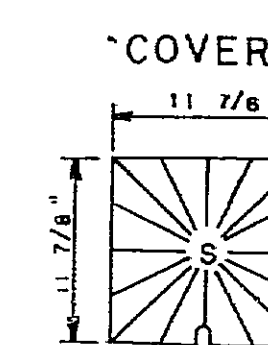


SECTION

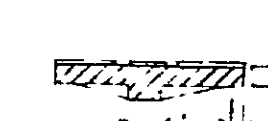


PLAN

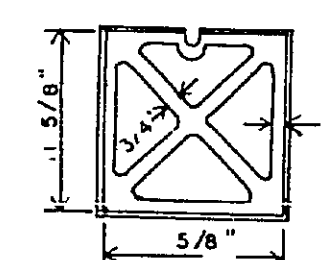

FRAME
PLAN

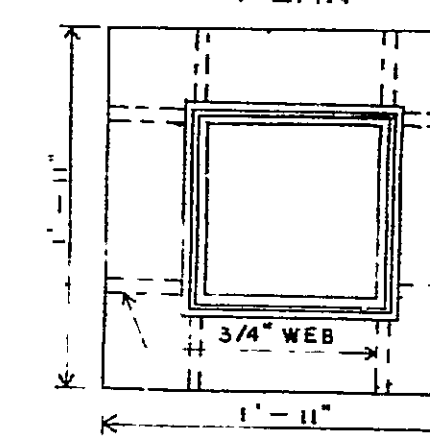

SECTION

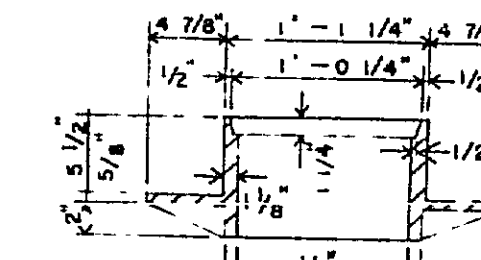

CLEAN OUT FRAME AND COVER


SCALE: 1" = 1'-0"

NOTES: (1) 6" LATERALS WILL REQUIRE A 3" X 4" WYE WITH A 4" C.O. STACK PIPE OF SIMILAR MATERIAL.


CLEAN COVER (2) FRAME AND COVER TO BE RICHMOND FOUNDRY & MANUFACTURING CO. CODE NO. E-1608.

PRESSURE HUB (3) ALL MAIN LINE TAPS WILL REQUIRE A SADDLE.

(4) REDUCER, IF REQUIRED TO BE LOCATED BETWEEN MAIN SEWER LINE AND CLEAN OUT STACK

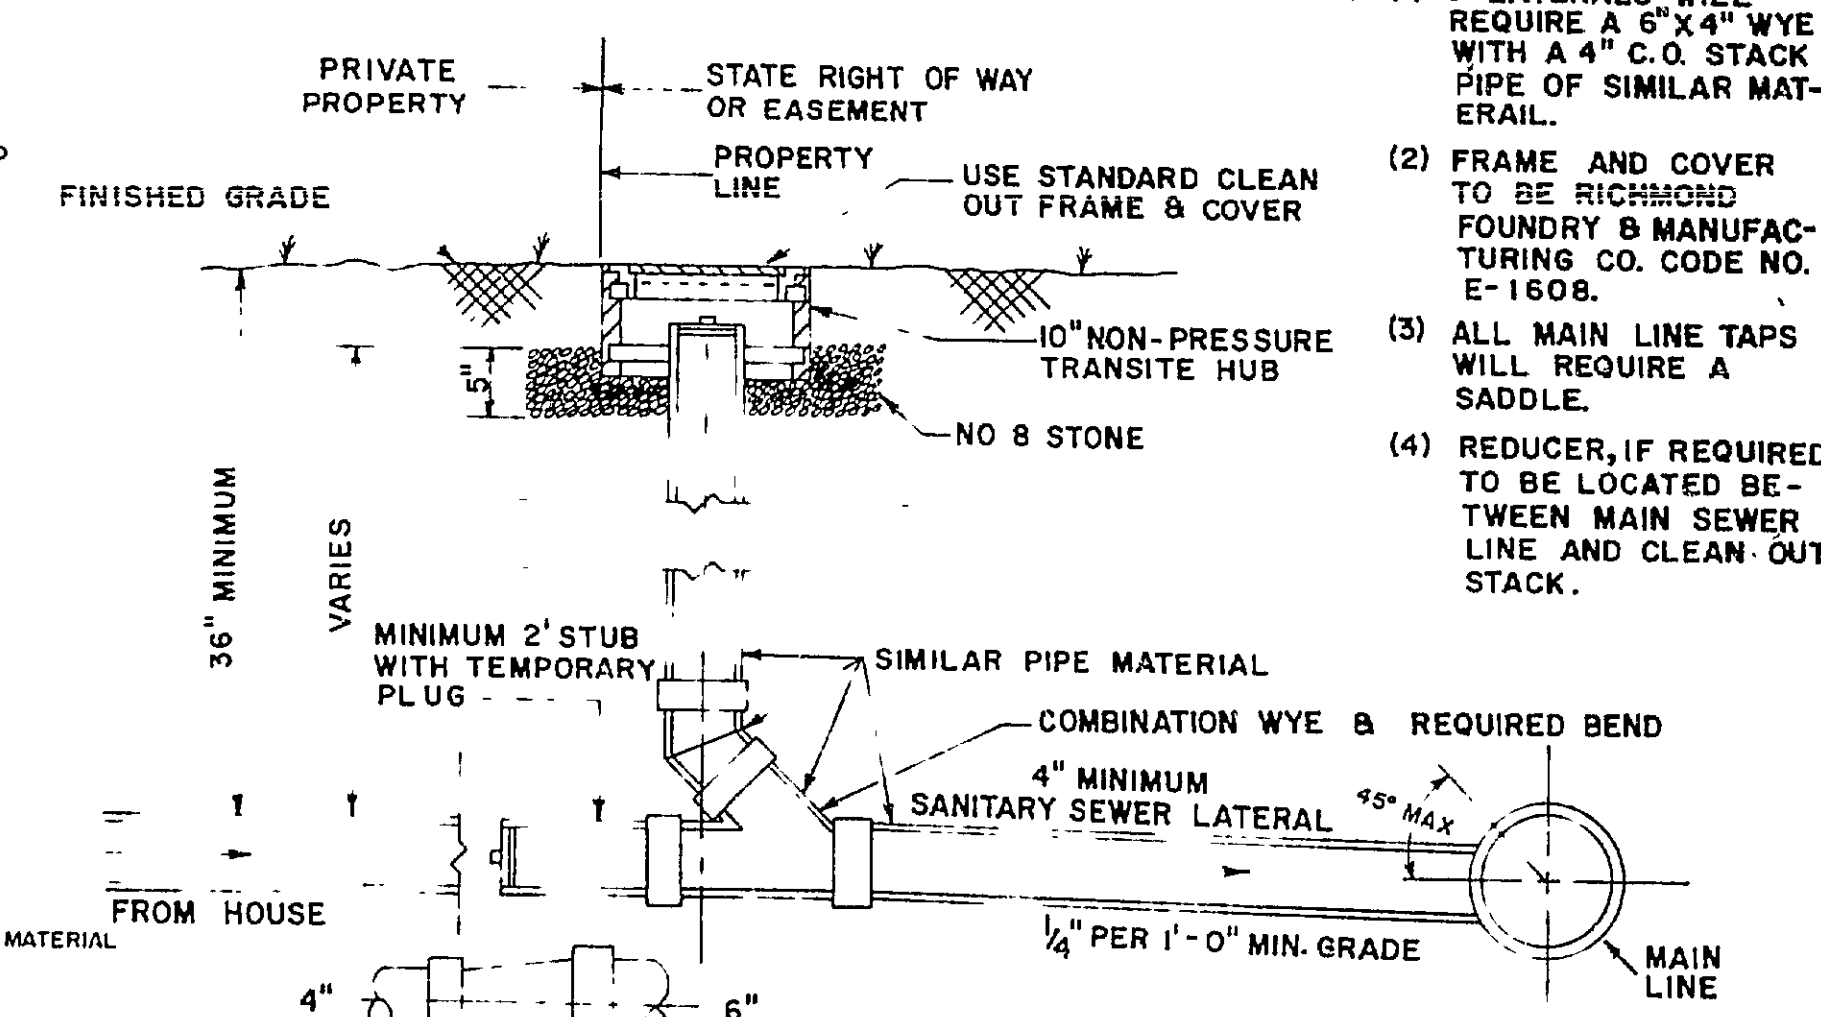

SANITARY SEWER LATERAL
SCALE 1" = 1'-0"

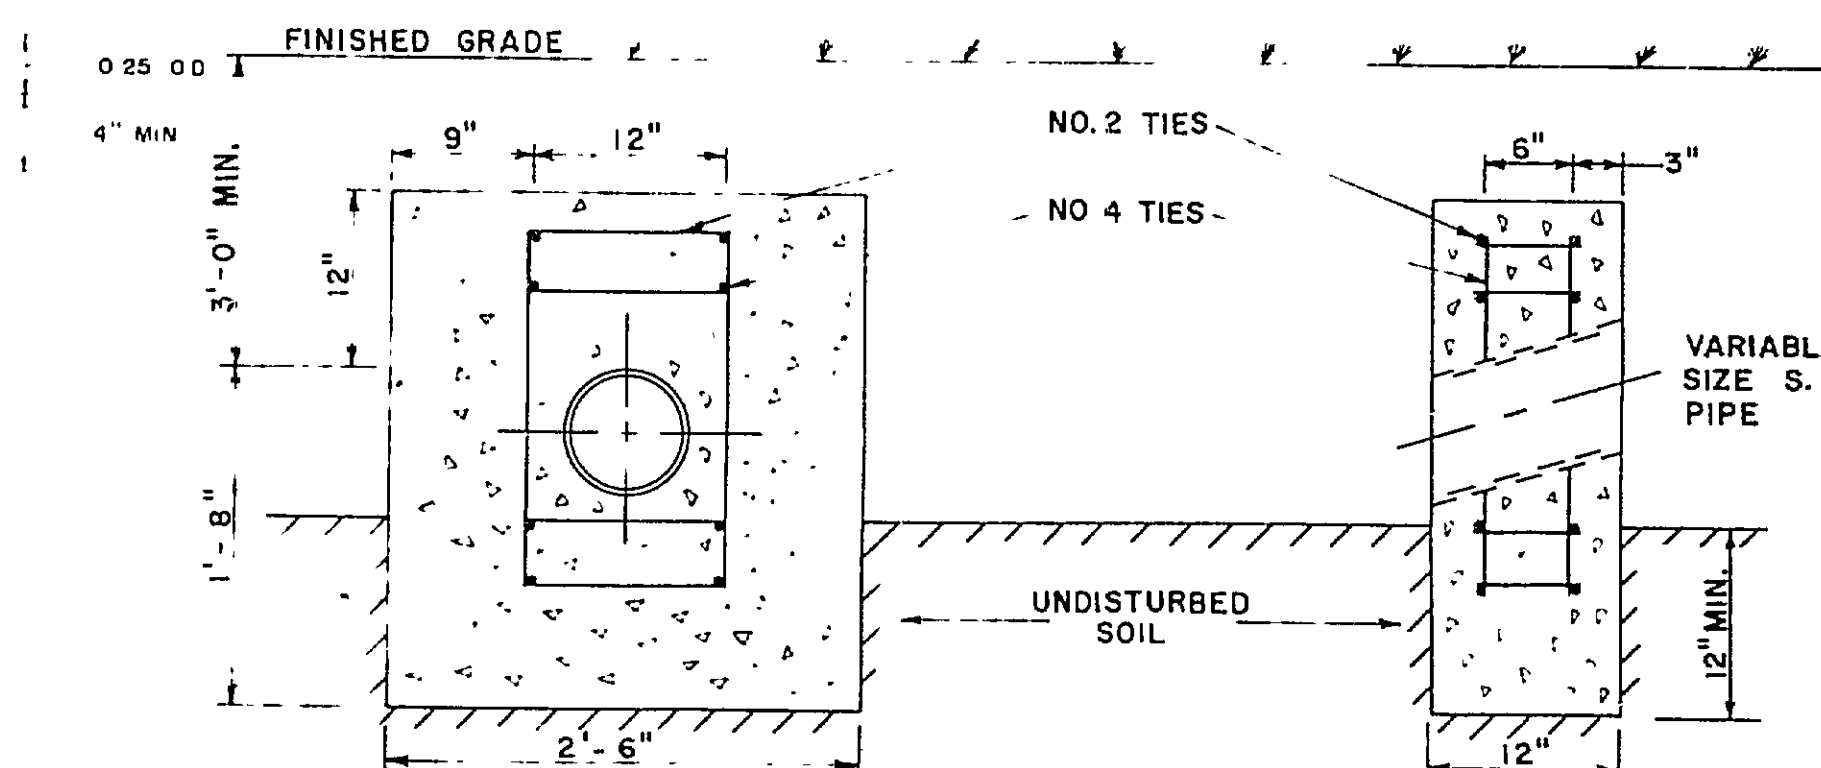

ANCHOR BLOCK
SCALE: 1" = 1'-0"

ROANOKE COUNTY
DEPARTMENT OF
PUBLIC FACILITIES
ENGINEERING DIVISION

SANITARY SEWER DETAILS

SCALE: AS SHOWN

RC-3288 SHEET 1 OF 1

