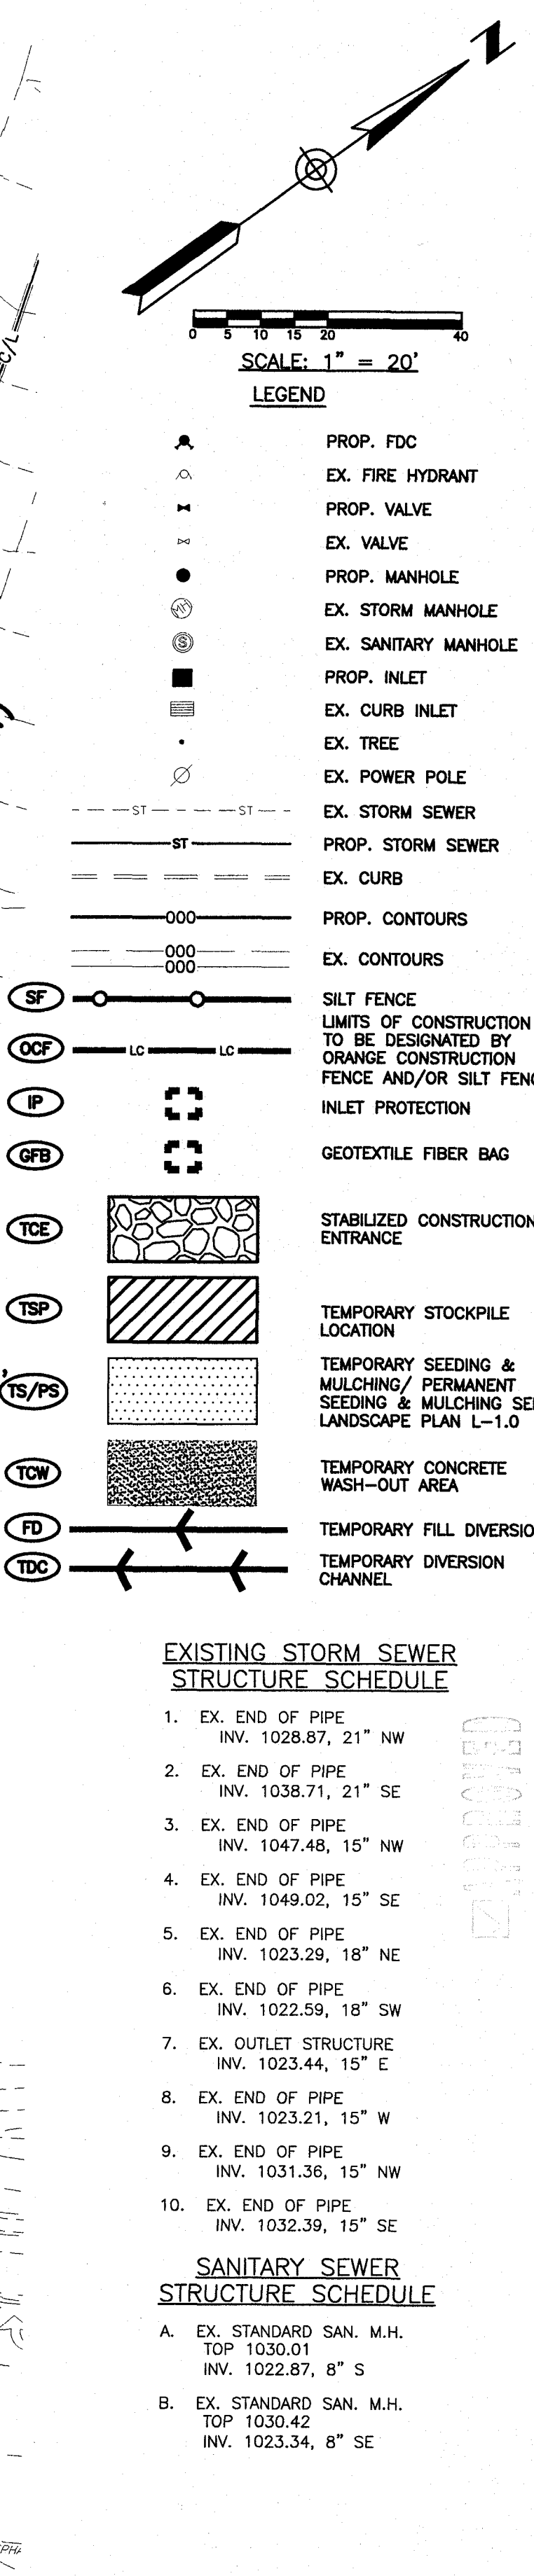


[illegible]

SEE 1
OWN.
S SHOWN.
ED CONSTRUCTION ENTRANCE. UTILIZATION OF EXISTING
UNTIL IT IS REMOVED DURING DEMOLITION, AT WHICH TIME
CTION ENTRANCE IS TO BE INSTALLED.

FOR EROSION AND SEDIMENT
CONTROL DETAILS AND
SPECIFICATIONS SEE EROSION AND
SEDIMENT CONTROL PLAN MANUAL.

SEE EROSION AND SEDIMENT
CONTROL NOTES & DETAILS ON
SHEETS C-3.7-3.9