





# CROSS SECTION 1

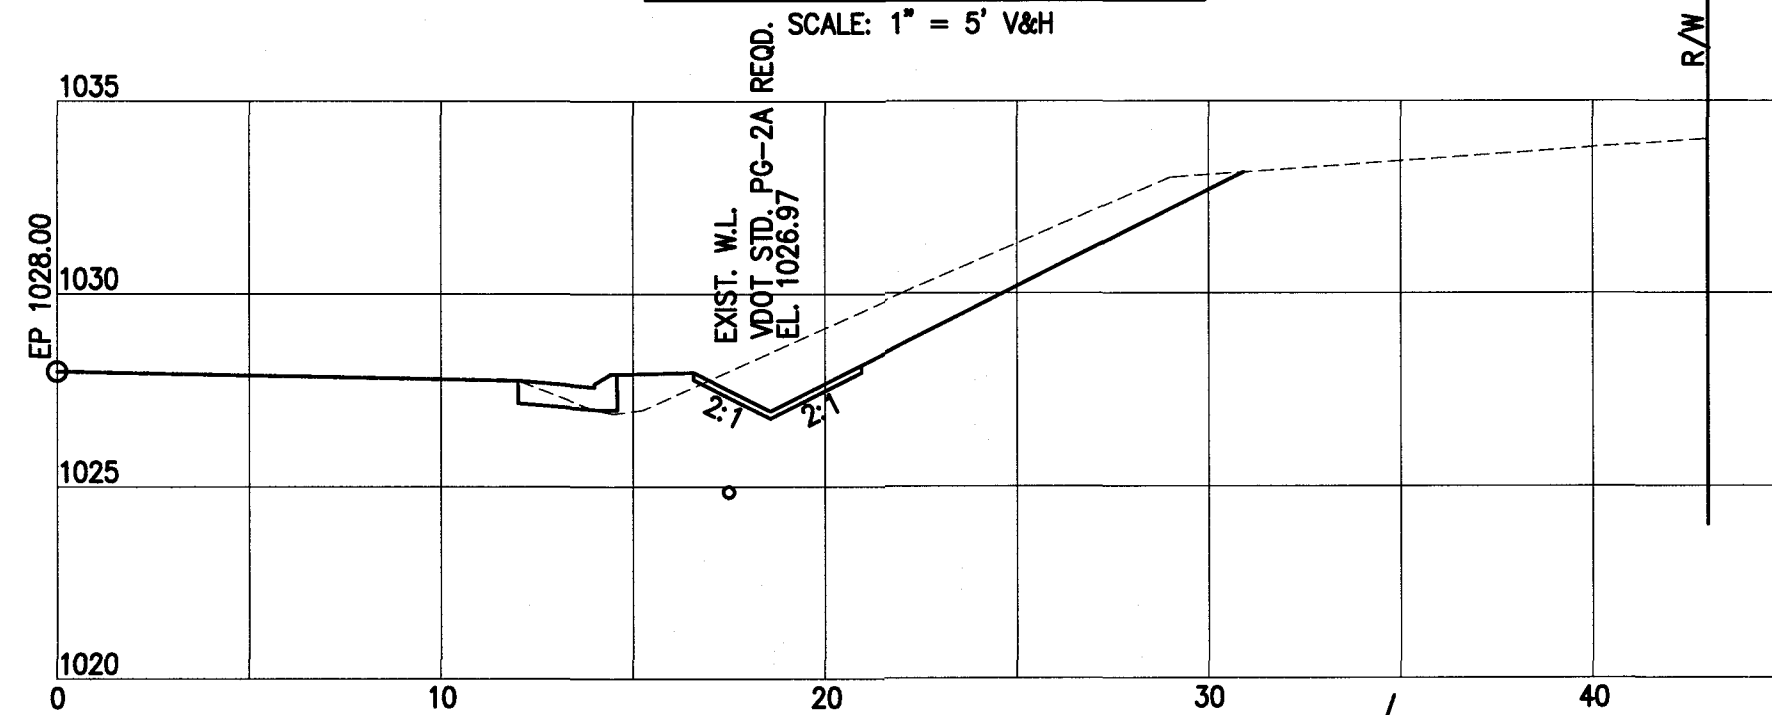

# CROSS SECTION 2

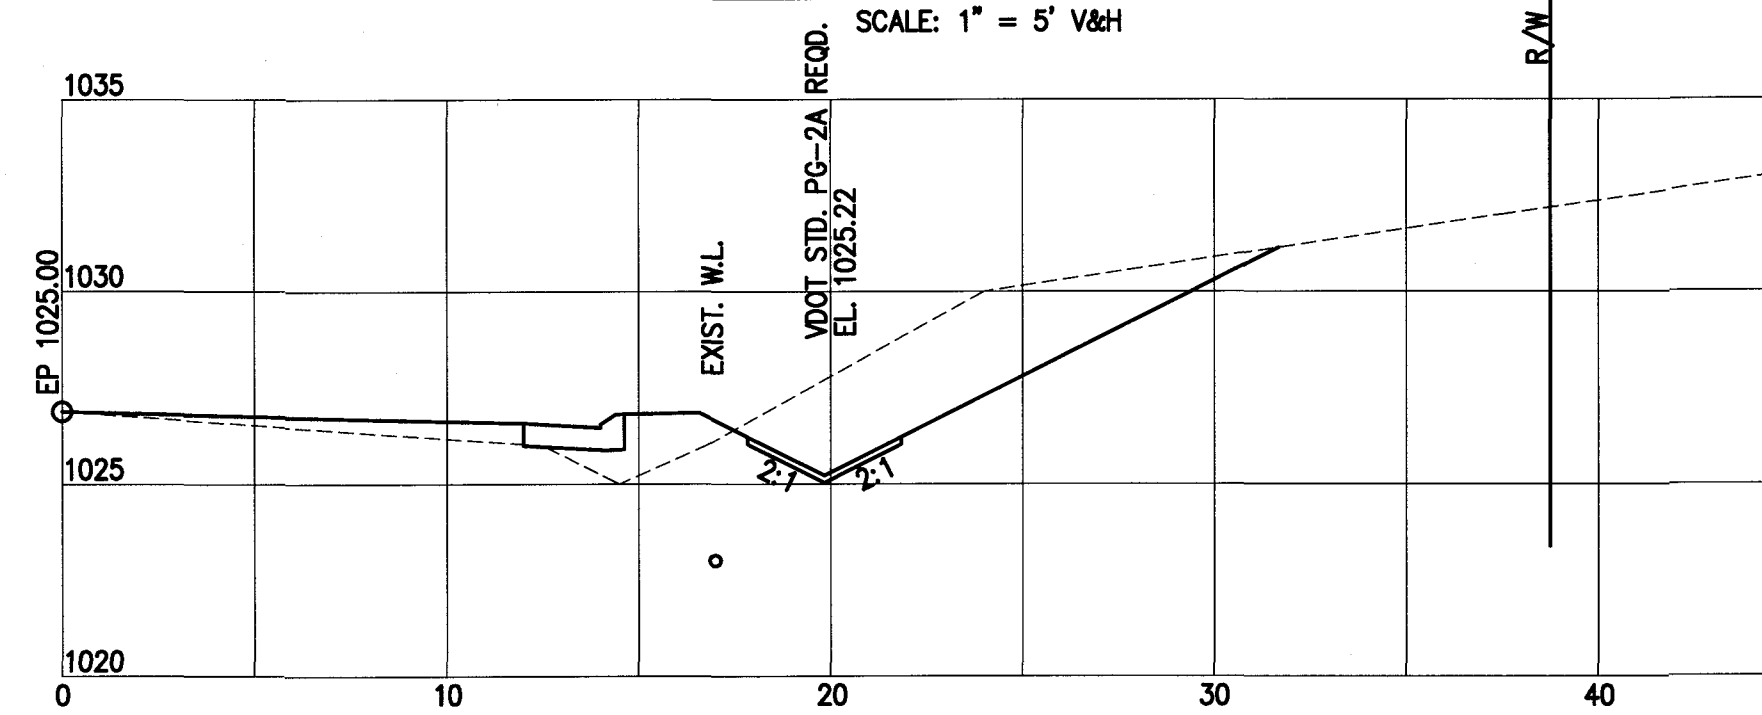


# CROSS SECTION 3

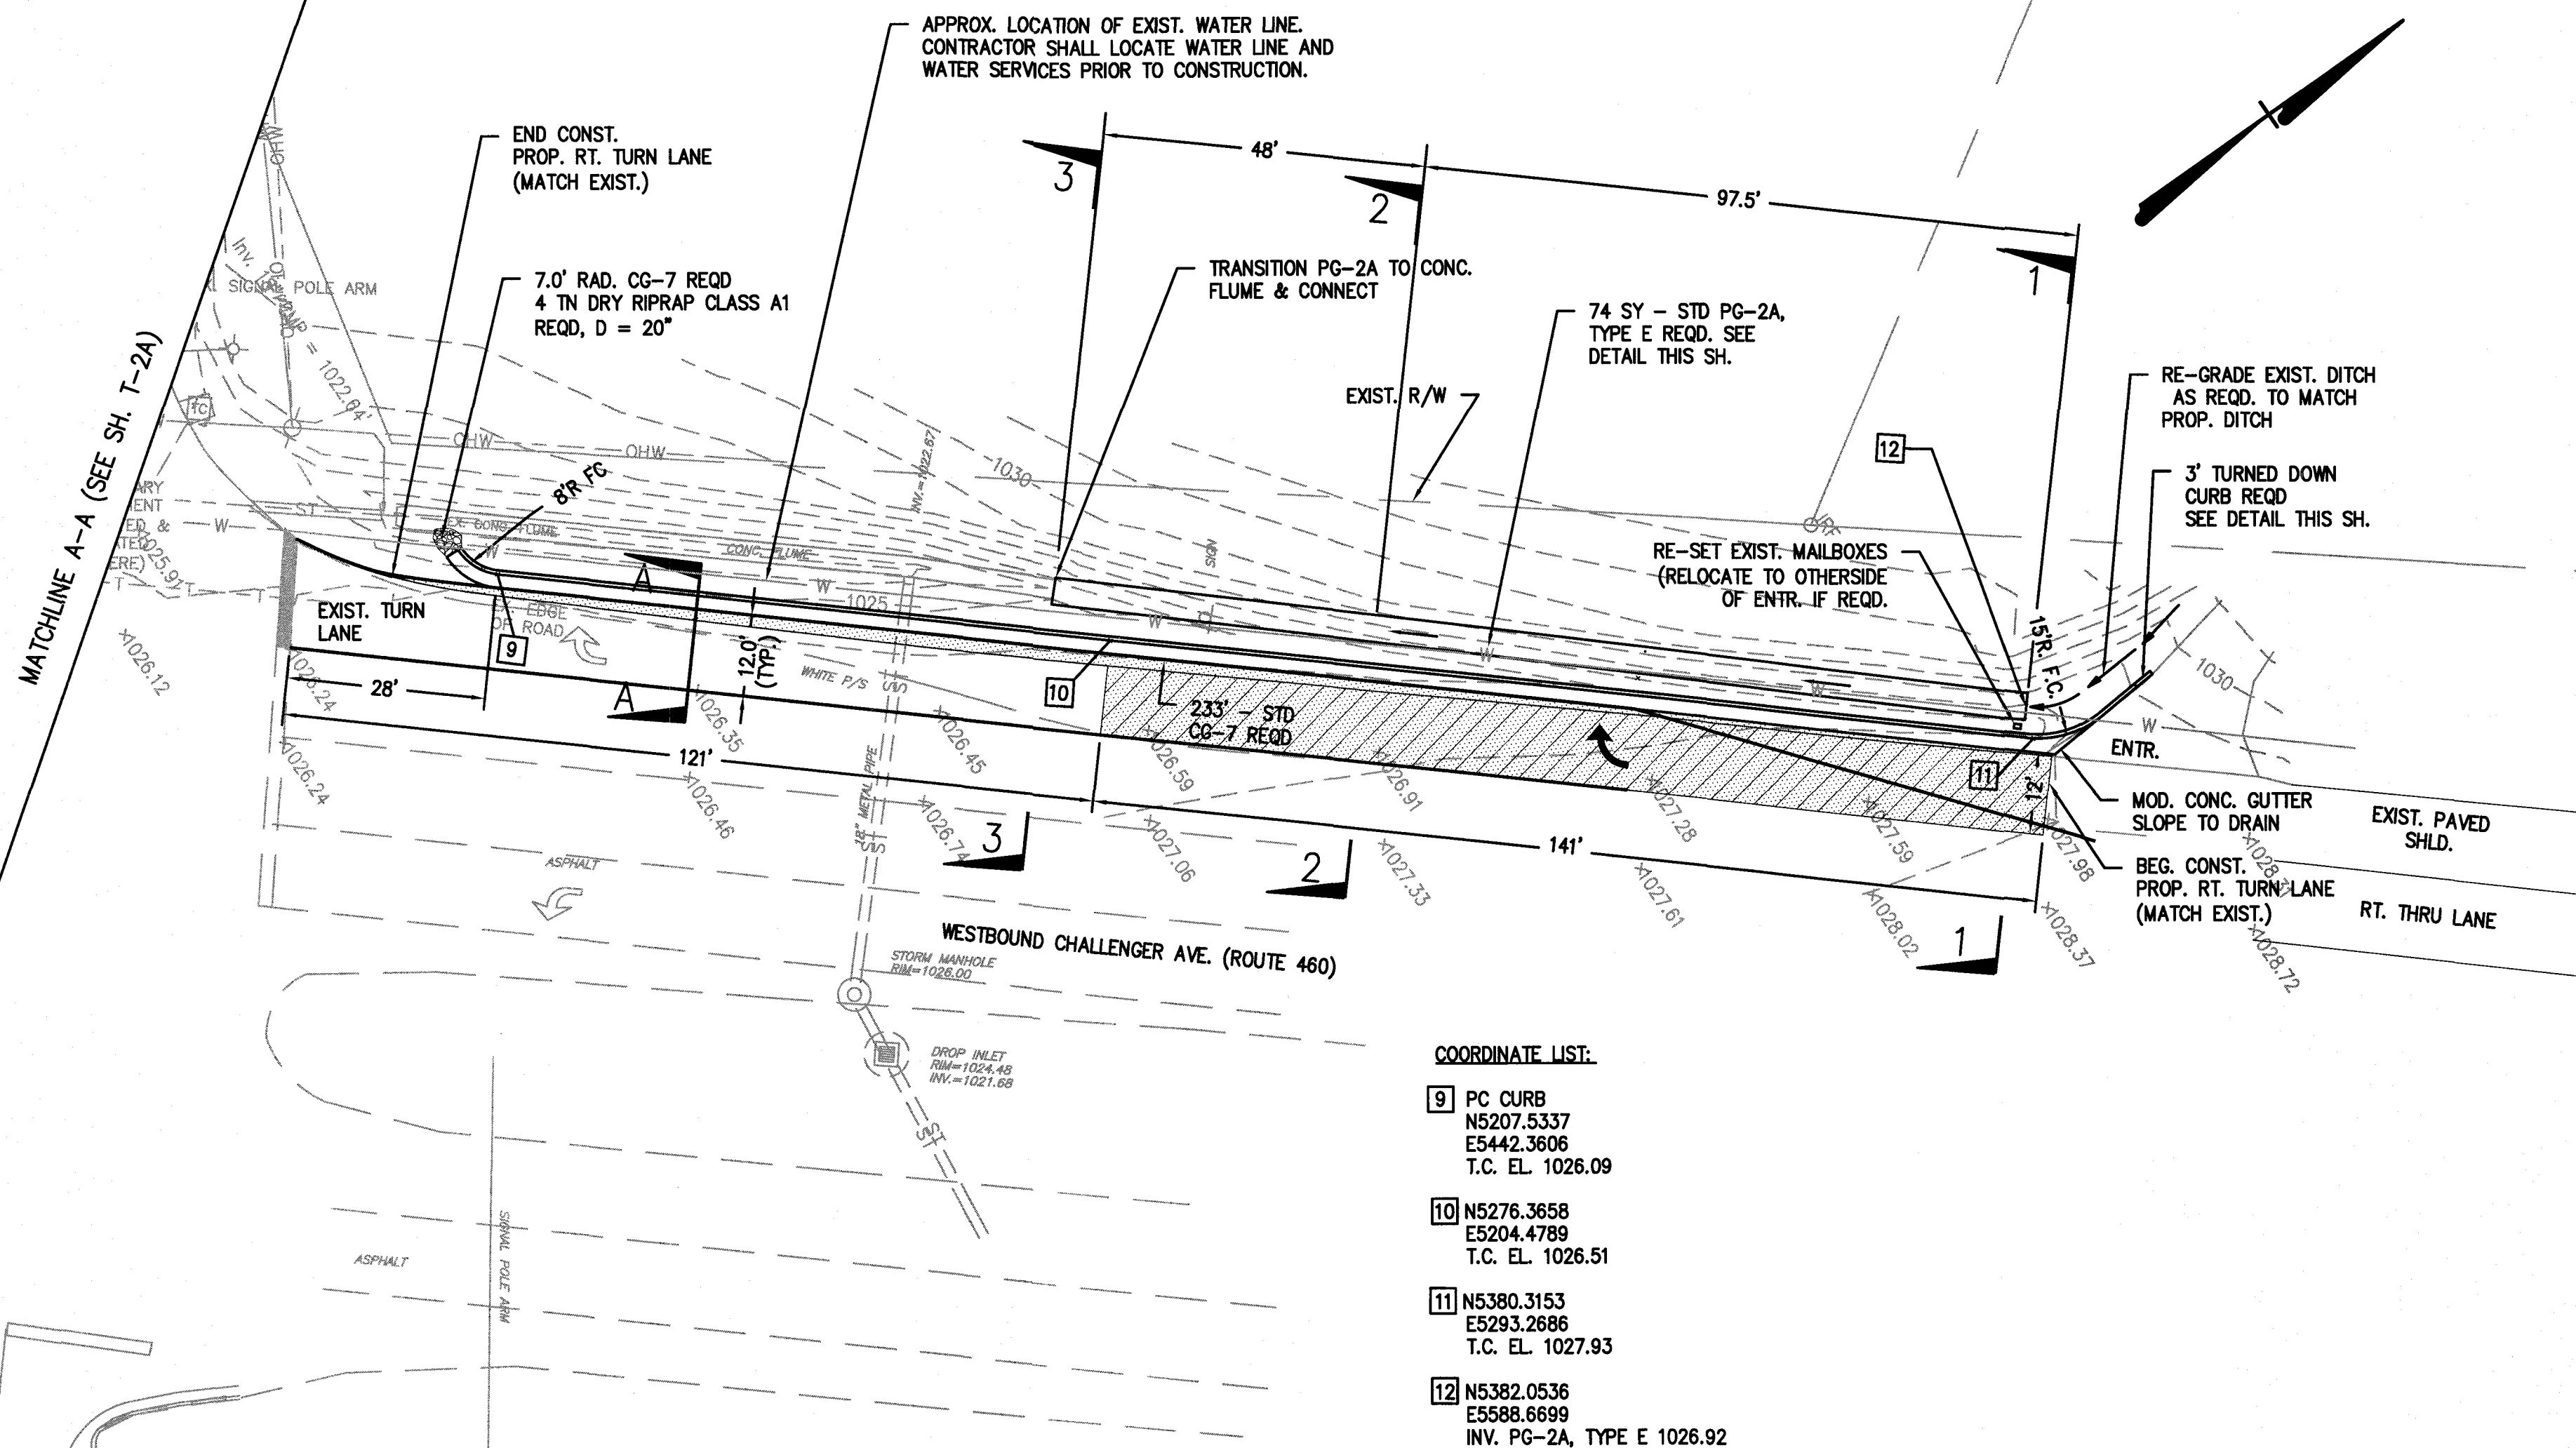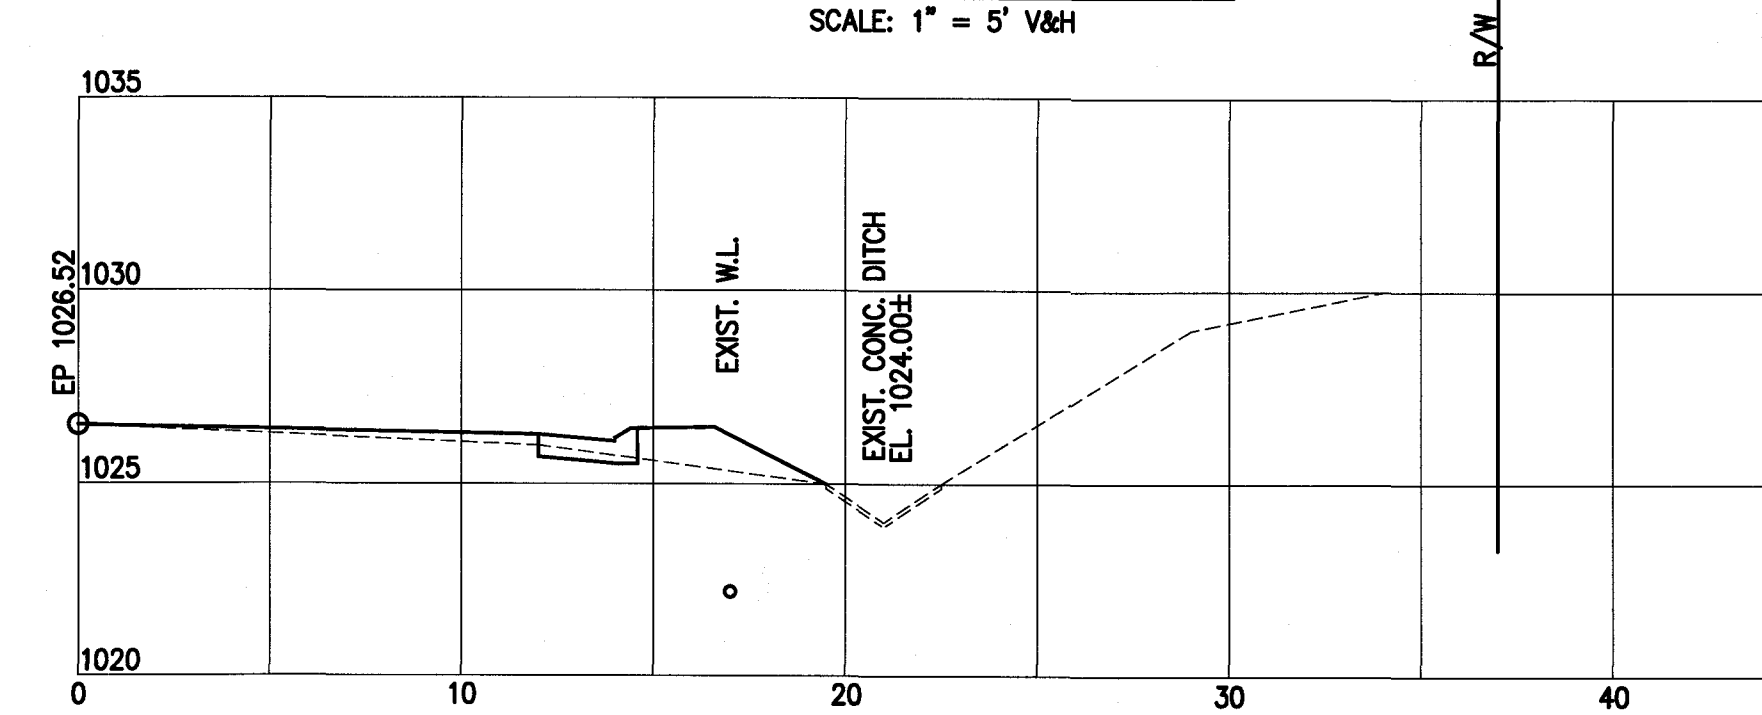


**COORDINATE LIST:**

|    |            |            |                            |                  |
|----|------------|------------|----------------------------|------------------|
| 9  | PC CURB    | N5207.5337 | E5442.3606                 | T.C. EL. 1026.09 |
| 10 | N5276.3658 | E5204.4789 | T.C. EL. 1026.51           |                  |
| 11 | N5380.3153 | E5293.2686 | T.C. EL. 1027.93           |                  |
| 12 | N5382.0536 | E5588.6699 | INV. PG-2A, TYPE E 1026.92 |                  |

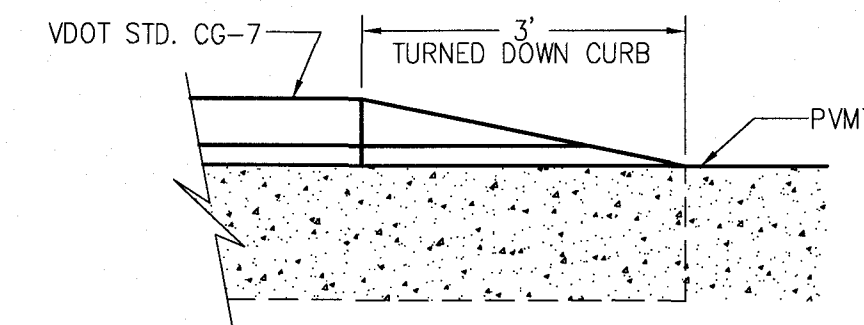

TURNED DOWN CURB DETAIL

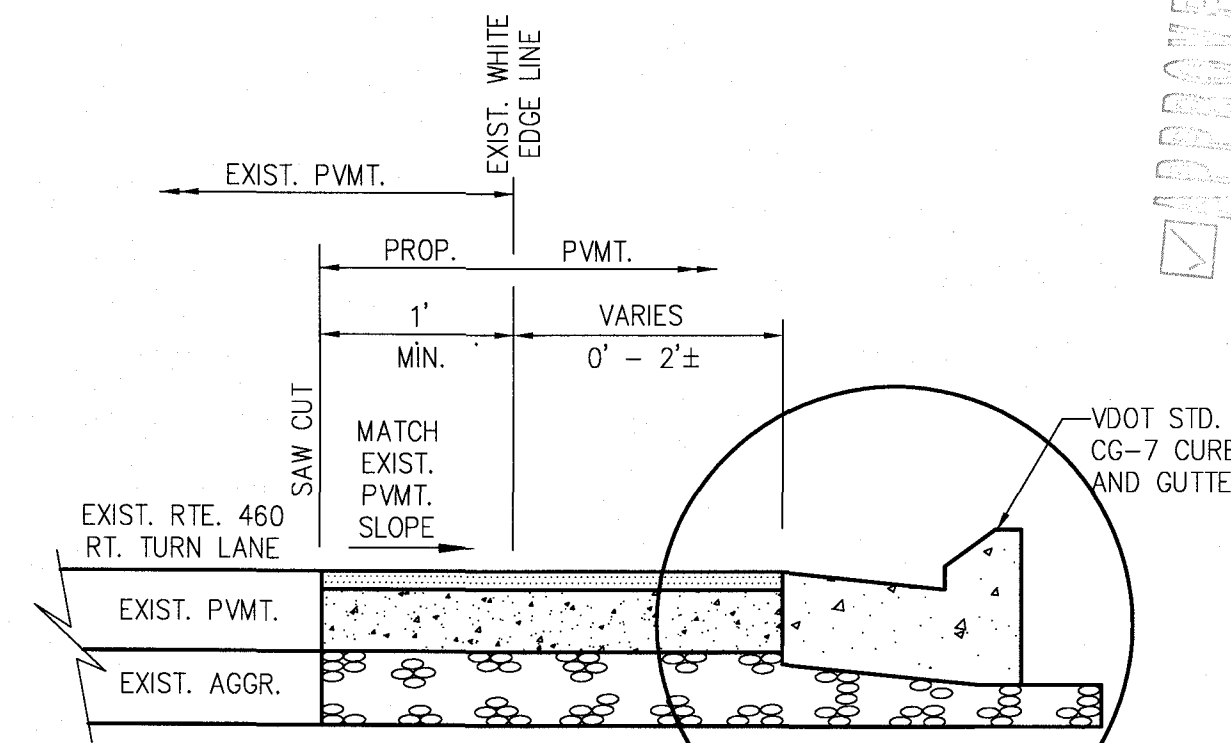


SECTION A-A

- NOTE:**
- SEE SH. T-1 RTE. 460 TYP. SECT.
  - EXISTING PAVEMENT ADJACENT TO NEW PAVEMENT SHALL BE SAW CUT.
  - ALL DISTURBED AREAS NOT PAVED SHALL BE TOPSOILED AND SEEDED.

- LEGEND:**
- PROP. FULL DEPTH PAVEMENT, SEE SH. T-1
  - DENOTES DEMOLITION OF PAVEMENT
  - EXISTING CONTOUR

FOR  
CONSTRUCTION

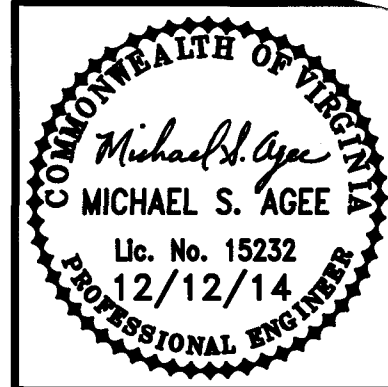

| Date | Revisions |
|------|-----------|
|      |           |
|      |           |
|              |               |
|--------------|---------------|
| Issue Date:  | DEC. 12, 2014 |
| Drawn By:    | THL           |
| Designed By: | THL           |
| Checked By:  | MSA           |
| Date:        | DEC. 1, 2014  |

**Mattern & Craig**  
CONSULTING ENGINEERS • SURVEYORS  
701 FIRST STREET, S.W.  
ROANOKE, VA 24016  
(540) 345-7891  
FAX (540) 345-7891

CHICK-FIL-A VDOT RIGHT OF WAY IMPROVEMENTS  
CHALLENGER AVE. (RTE. 460)  
RIGHT TURN LANE  
ROANOKE COUNTY, VA

Vertical Scale:  
N/A

Horizontal Scale:  
1" = 20'

Commission Number:  
3413

Sheet No.:

T-3