


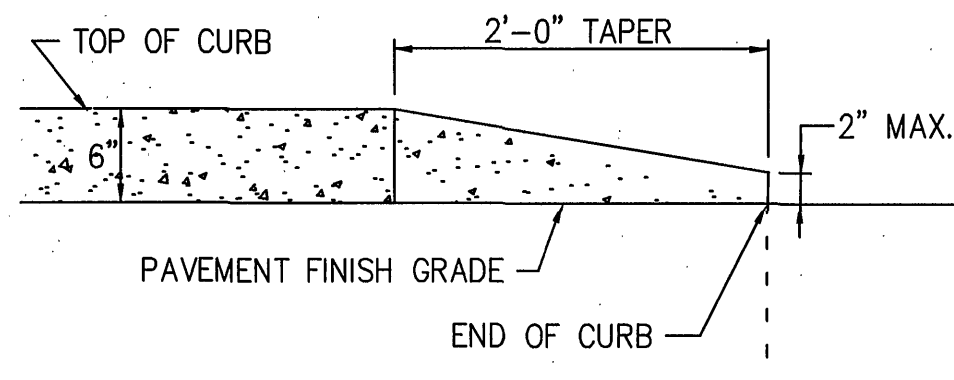
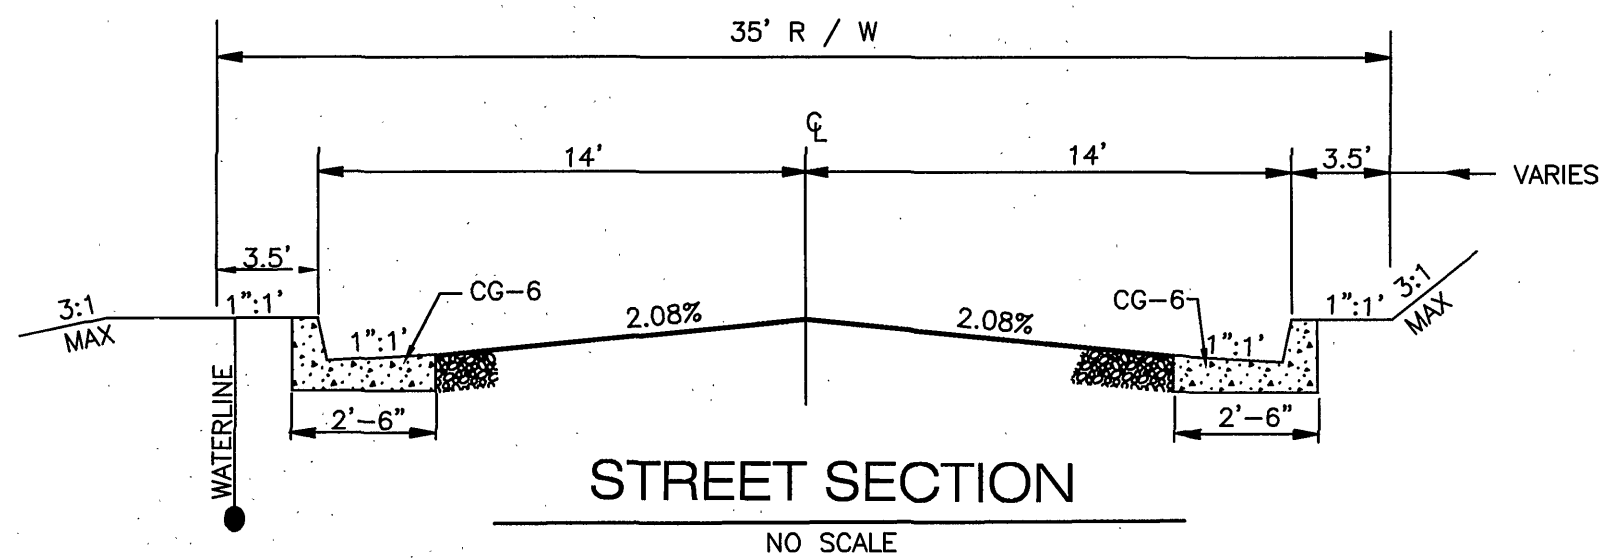


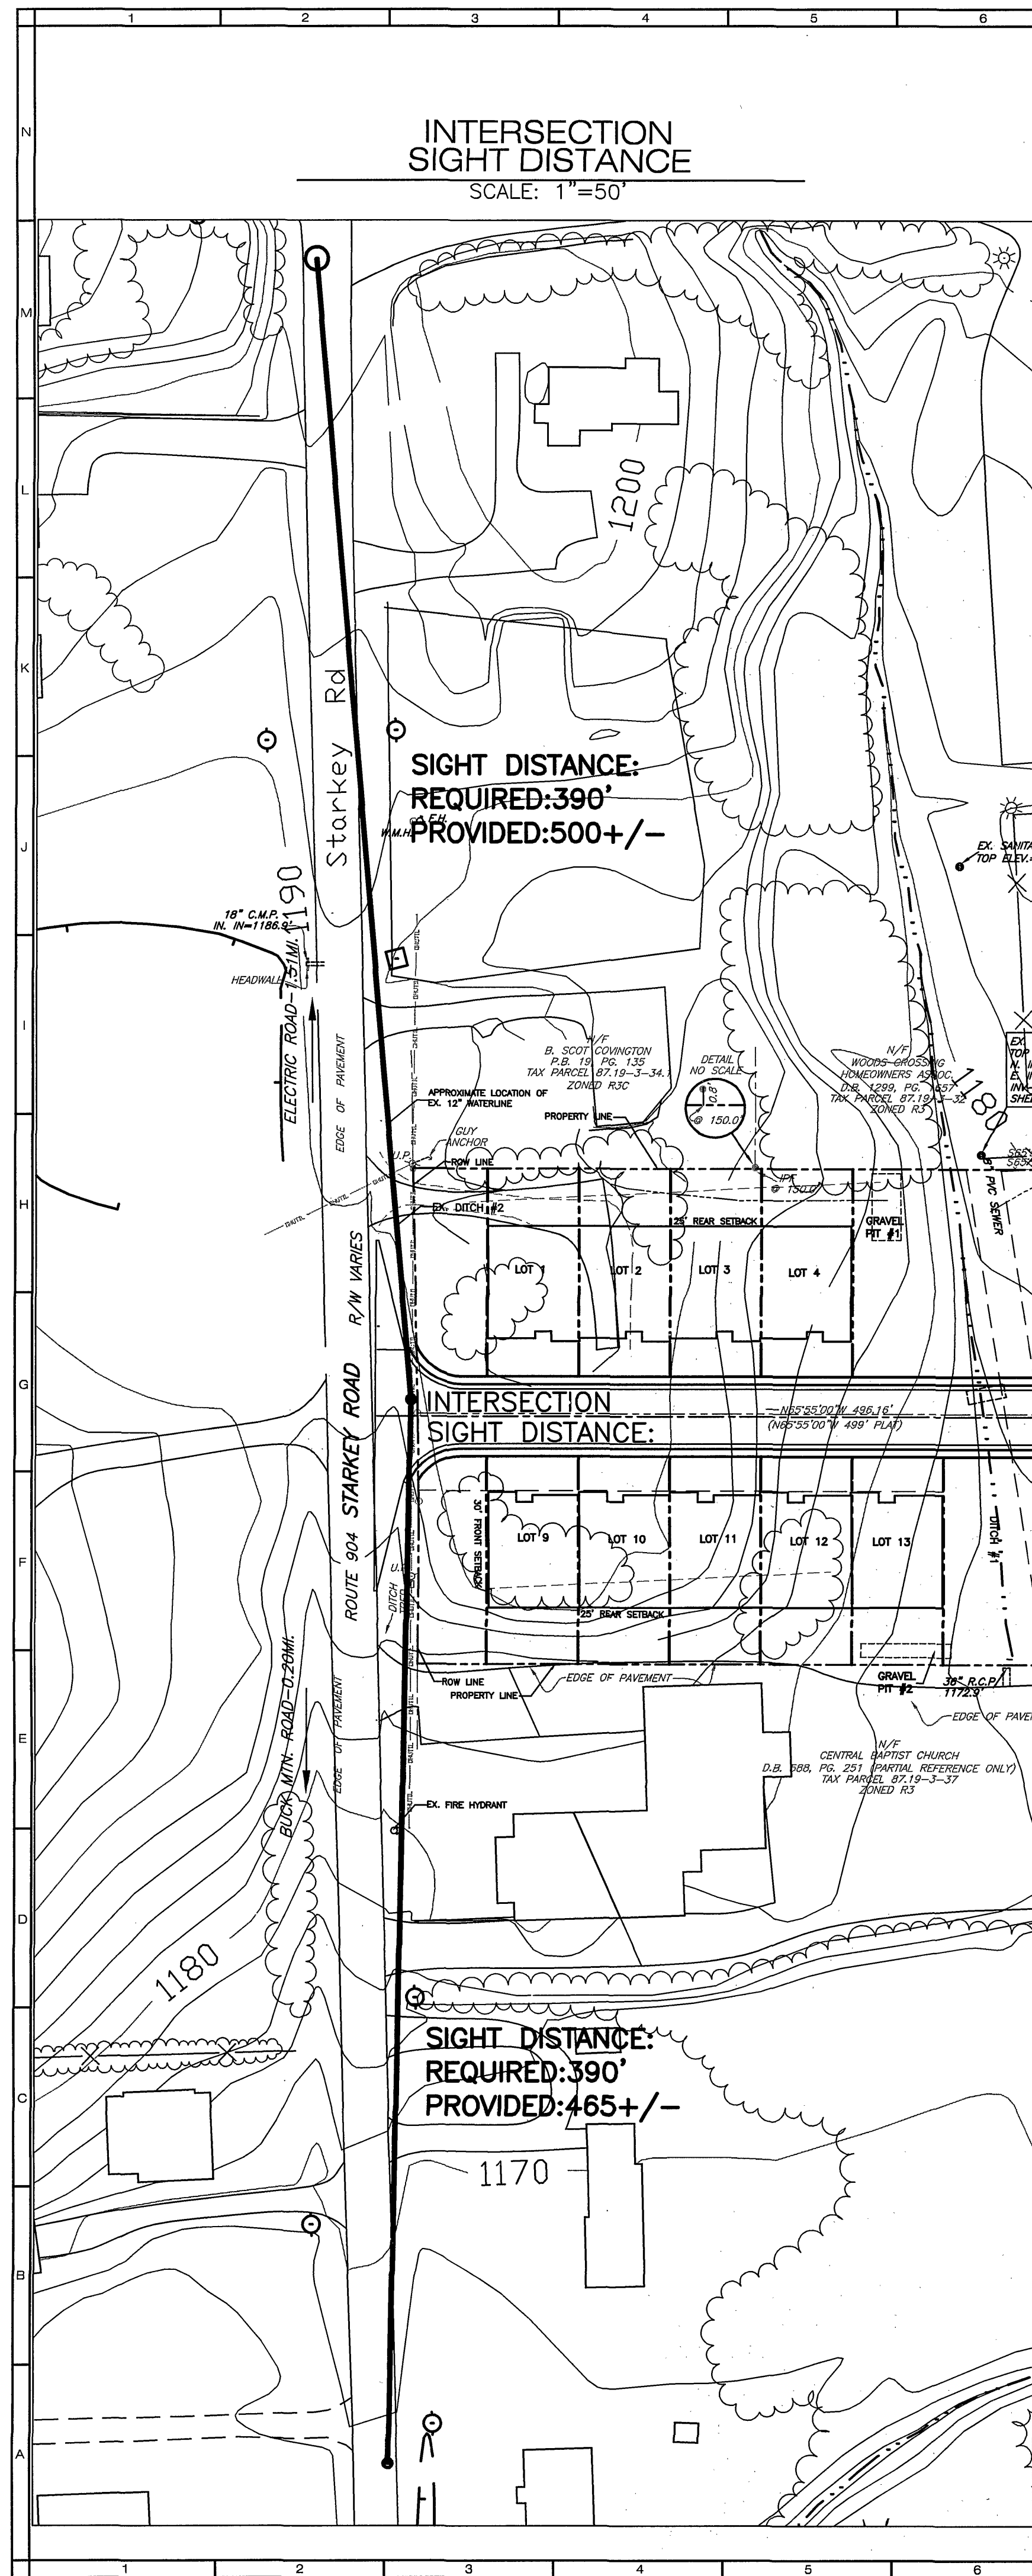


CURB TAPER DETAIL
NO SCALE

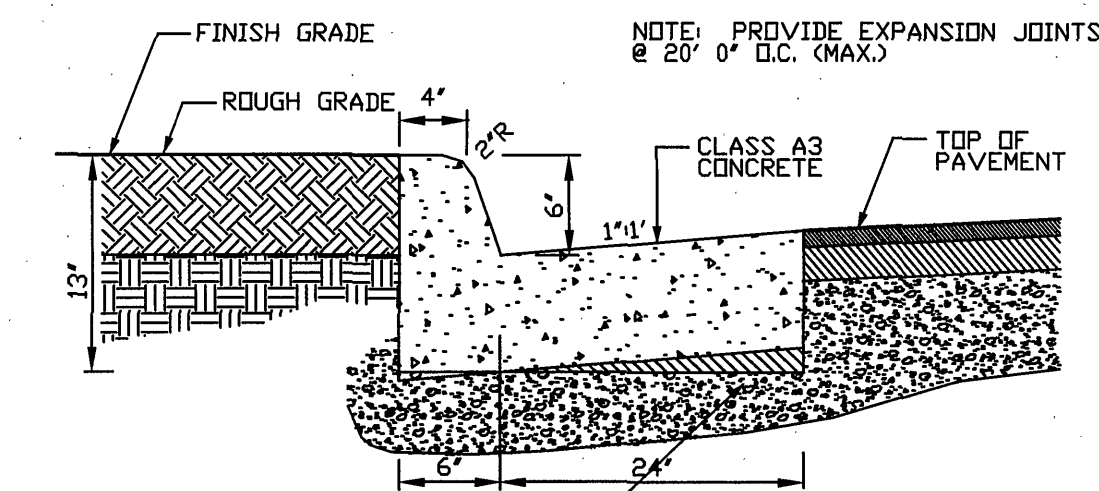


CG-6 (WET) DETAIL
N.T.S.

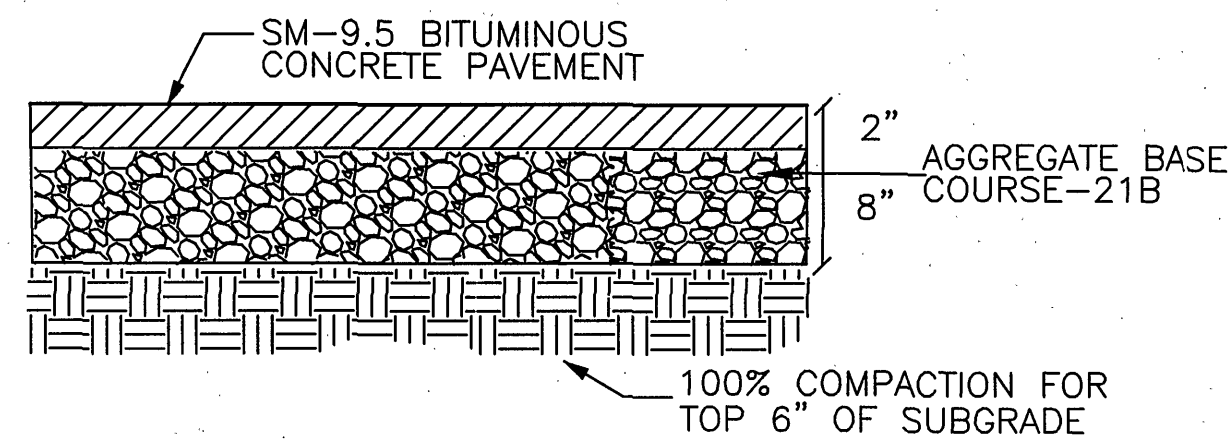


PAVING DETAIL
N.T.S.

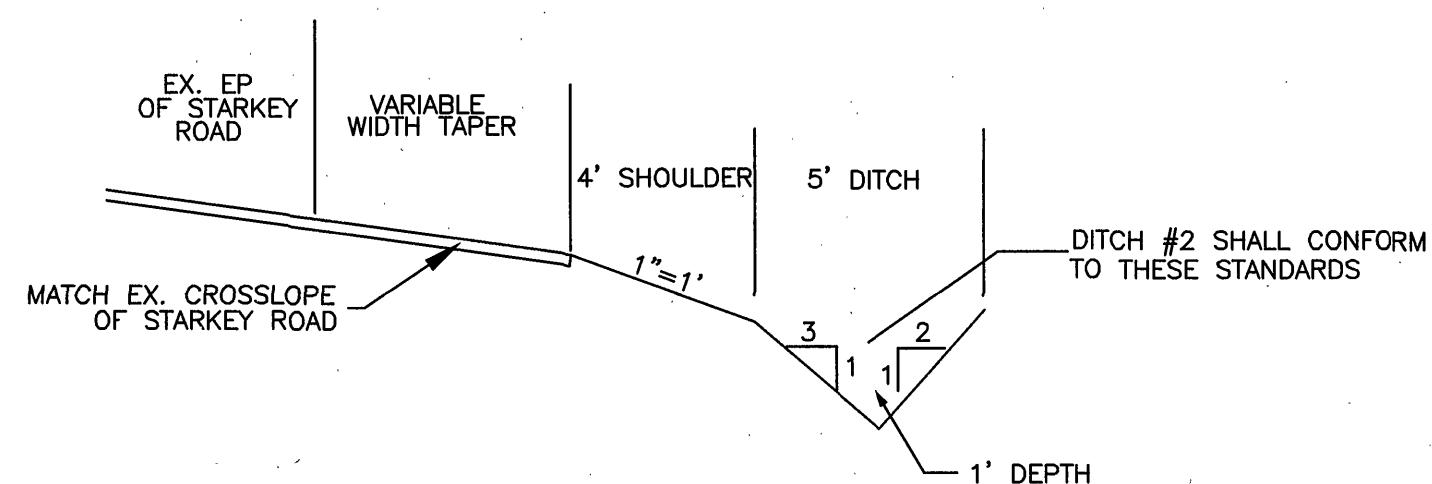

DITCH #2
STREET/SHOULDER SECTION
NO SCALE

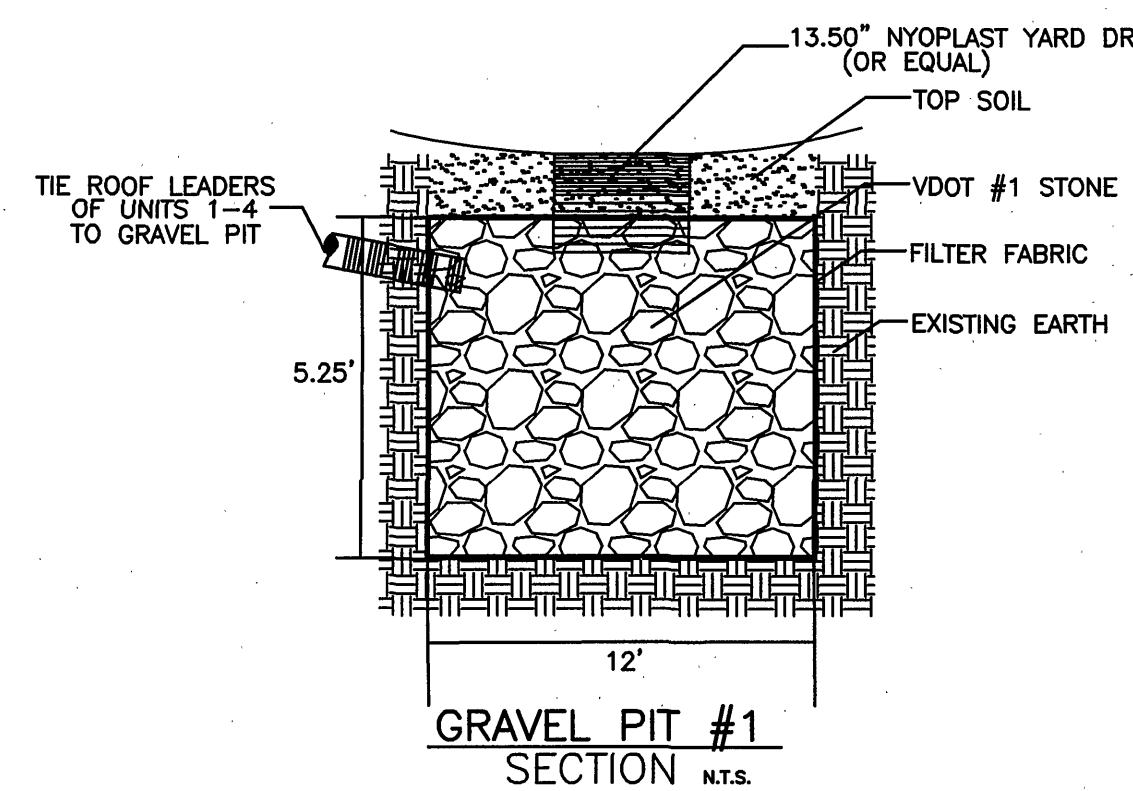



#1 GRAVEL PIT (PLAN VIEW)
PLAN DIMENSIONS
N.T.S.

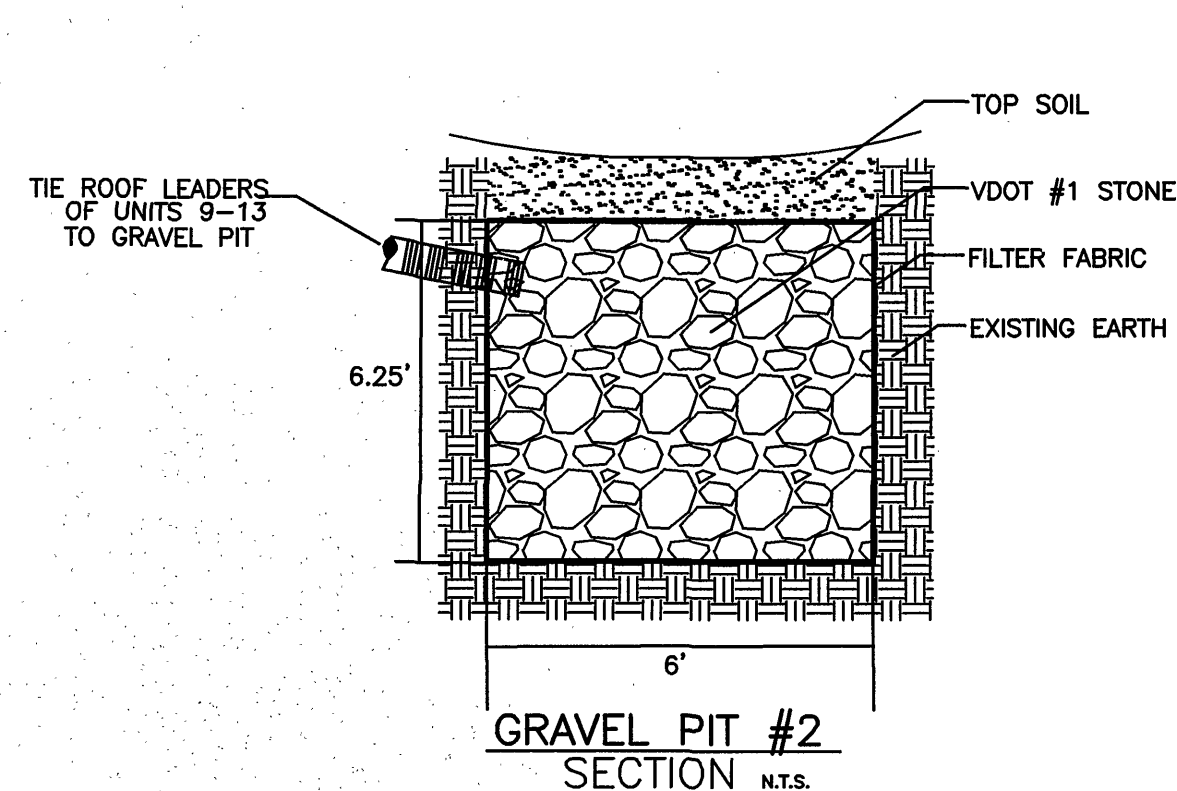

#2 GRAVEL PIT (PLAN VIEW)
PLAN DIMENSIONS
N.T.S.

NOTE: ALL REAR ROOF DRAINS ON UNITS 1-4 SHALL TIE DIRECTLY TO GRAVEL PITS IN REAR OF HOUSES AND SHALL NOT DISCHARGE TO GRADE.

NOTE: ALL REAR ROOF DRAINS ON UNITS 9-13 SHALL TIE DIRECTLY TO GRAVEL PITS IN REAR OF HOUSES AND SHALL NOT DISCHARGE TO GRADE.

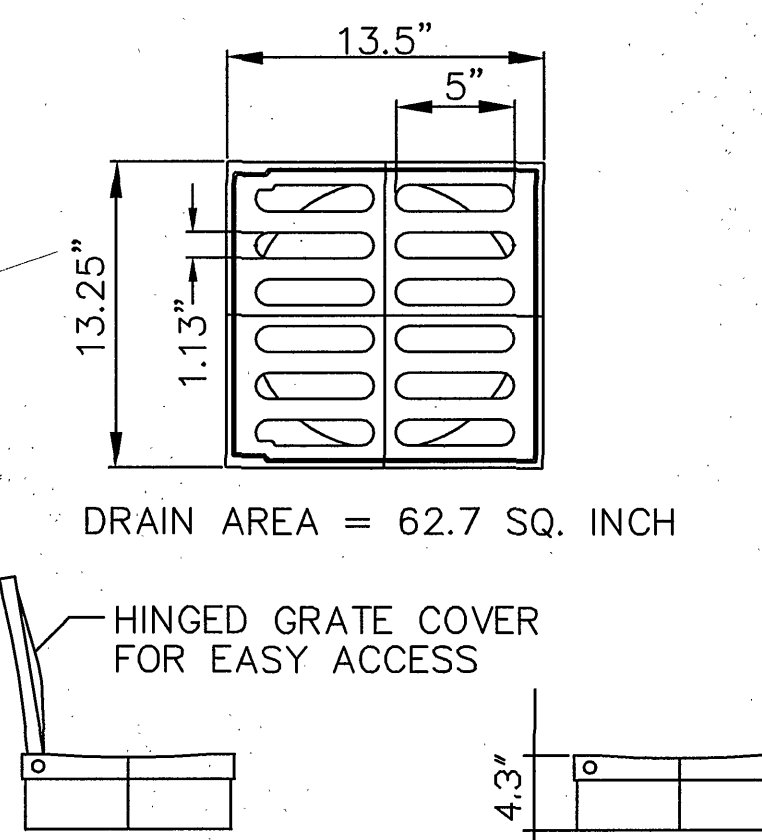
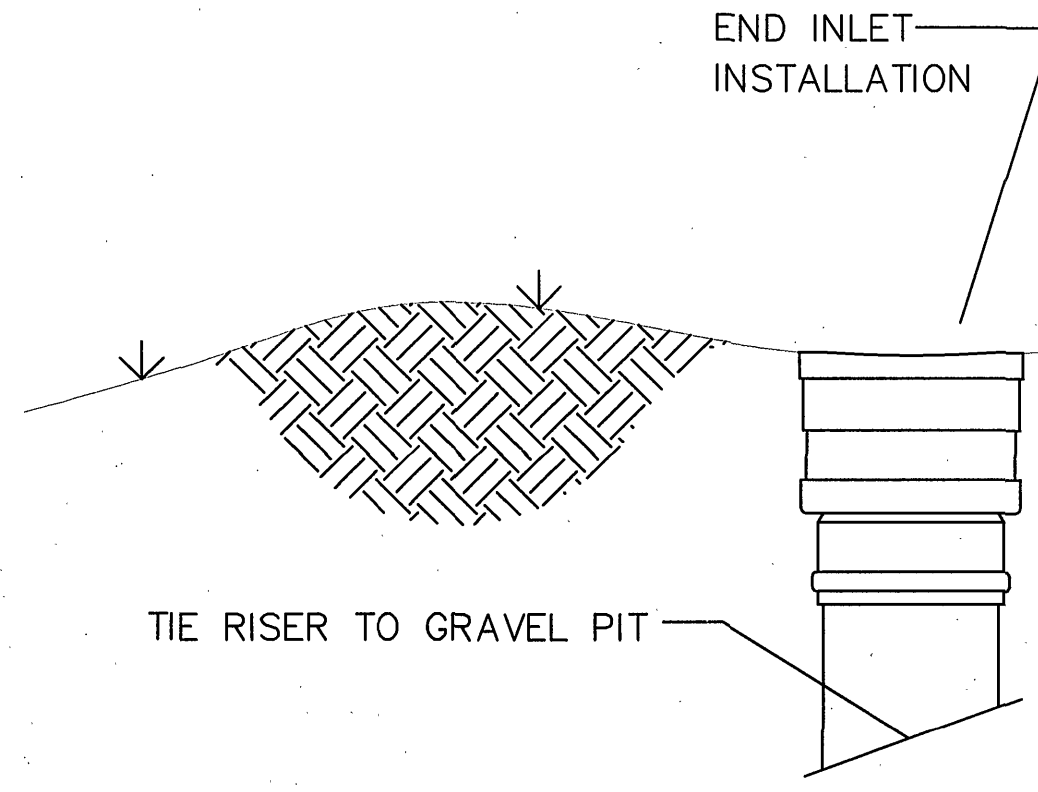


12" CAST IRON GRATE


MATERIAL: CAST IRON
QUALITY: MATERIAL SHALL CONFORM TO ASTM A48 - CLASS 30B
PAINT: CASTINGS ARE FURNISHED WITH A BLACK PAINT

NYLOPLAST INLET


RECOMMENDED MANUFACTURER, APPROVED EQUAL MAY BE SUBSTITUTED WITH WRITTEN PERMISSION FROM THE ENGINEER.

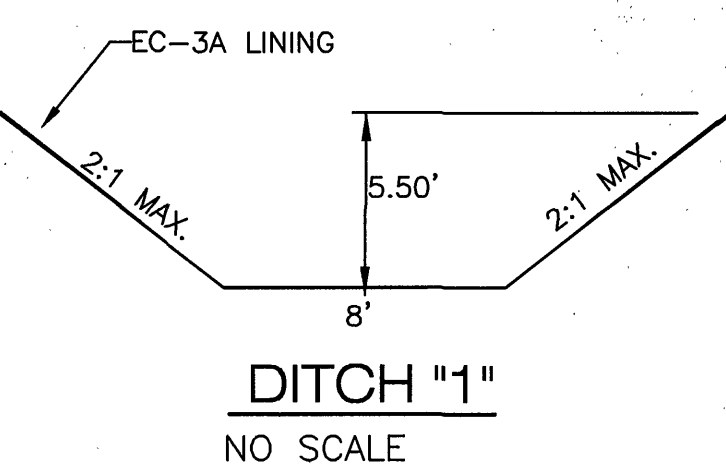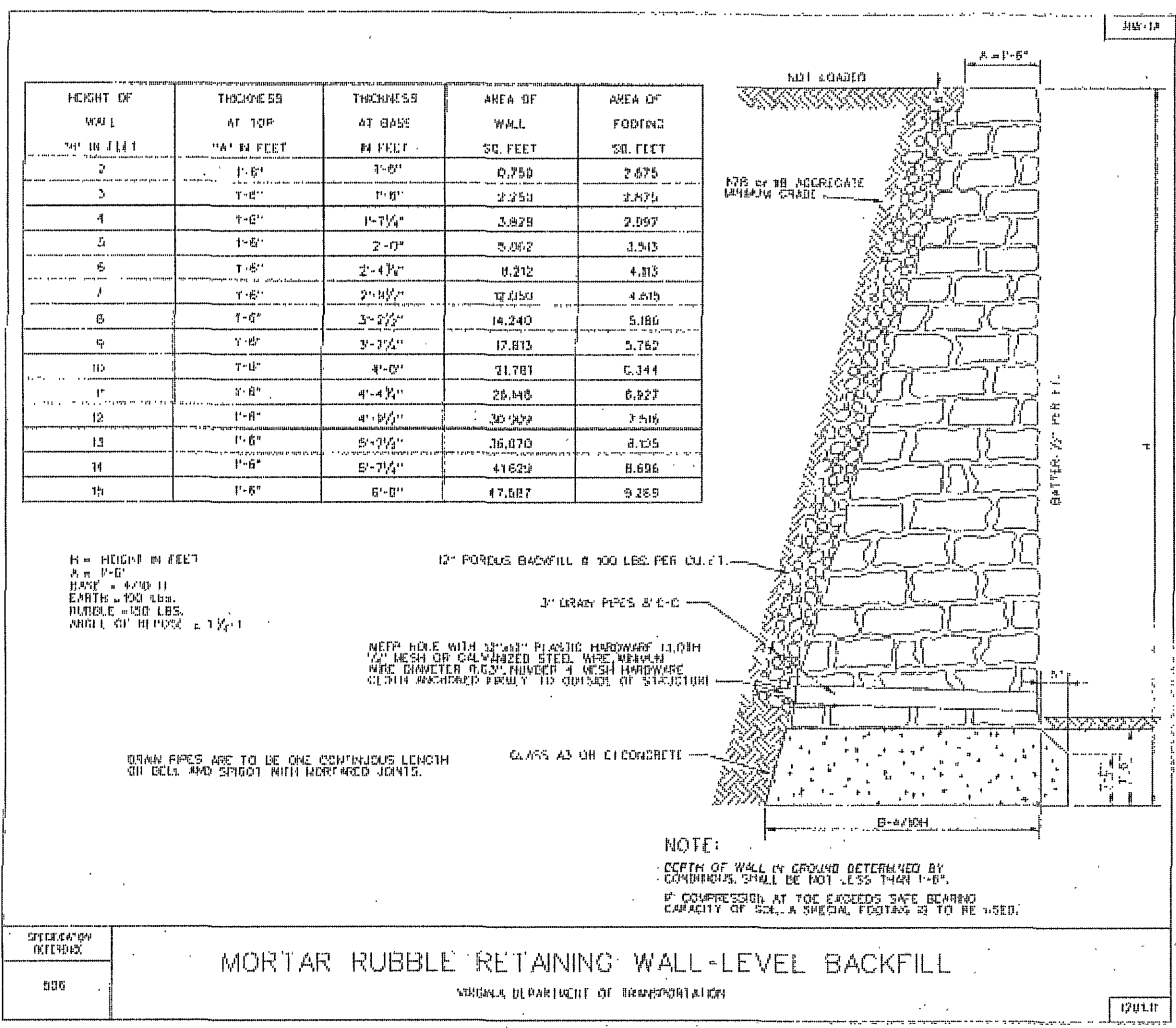


DITCH #1
NO SCALE

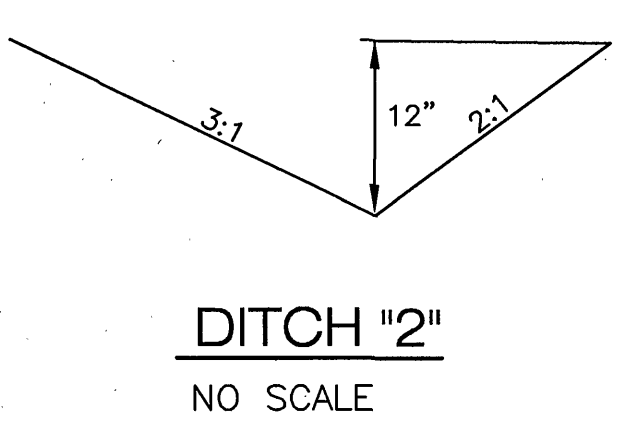

DITCH #2
NO SCALE

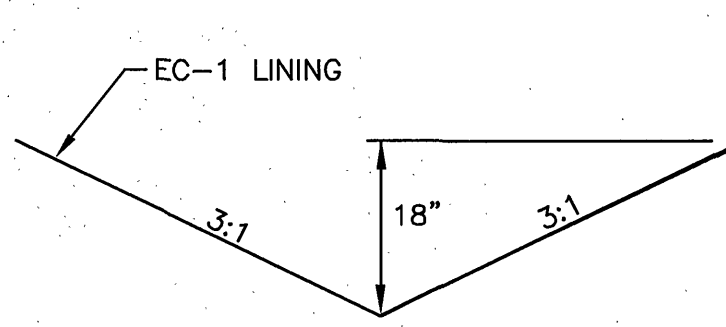

DITCH #3
NO SCALE

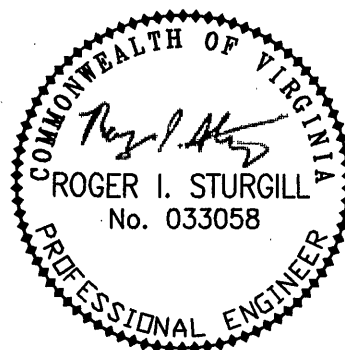

BALZER
AND ASSOCIATES, INC.
BVINE
REFLECTING TOMORROW
www.balzer.cc
PLANNERS ARCHITECTS
ENGINEERS SURVEYORS

1208 Corporate Circle
Roanoke, Virginia 24018
Phone: 540/772-9580
FAX: 540/772-8050

501 Branchway Road
Suite 200
Richmond, Virginia 23296
Phone: 804/794-0071
FAX: 804/794-2035

880 Technology Park Drive
Suite 200
Glen Allen, Virginia 23059
Phone: 804/653-0132
FAX: 804/653-0133

448 Peppers Ferry Road, NW
Christiansburg, Virginia 24073
Phone: 540/981-4280
FAX: 540/981-4291

1661 Commerce Road
Suite 401
Verona, Virginia 24482
Phone: 540/248-3220
FAX: 540/248-3221

CHANTILLY PLACE
DETAILS
CAVE SPRING
ROANOKE COUNTY, VIRGINIA

DRAWN BY: BTC
DESIGNED BY: SMH
CHECKED BY: RIS
DATE: 2/15/05

REVISIONS:
4-21-06
6-05-06
6-22-06

SCALE:
SHEET NO.
C10
JOB NO.
R0500395.00