


New Facility for

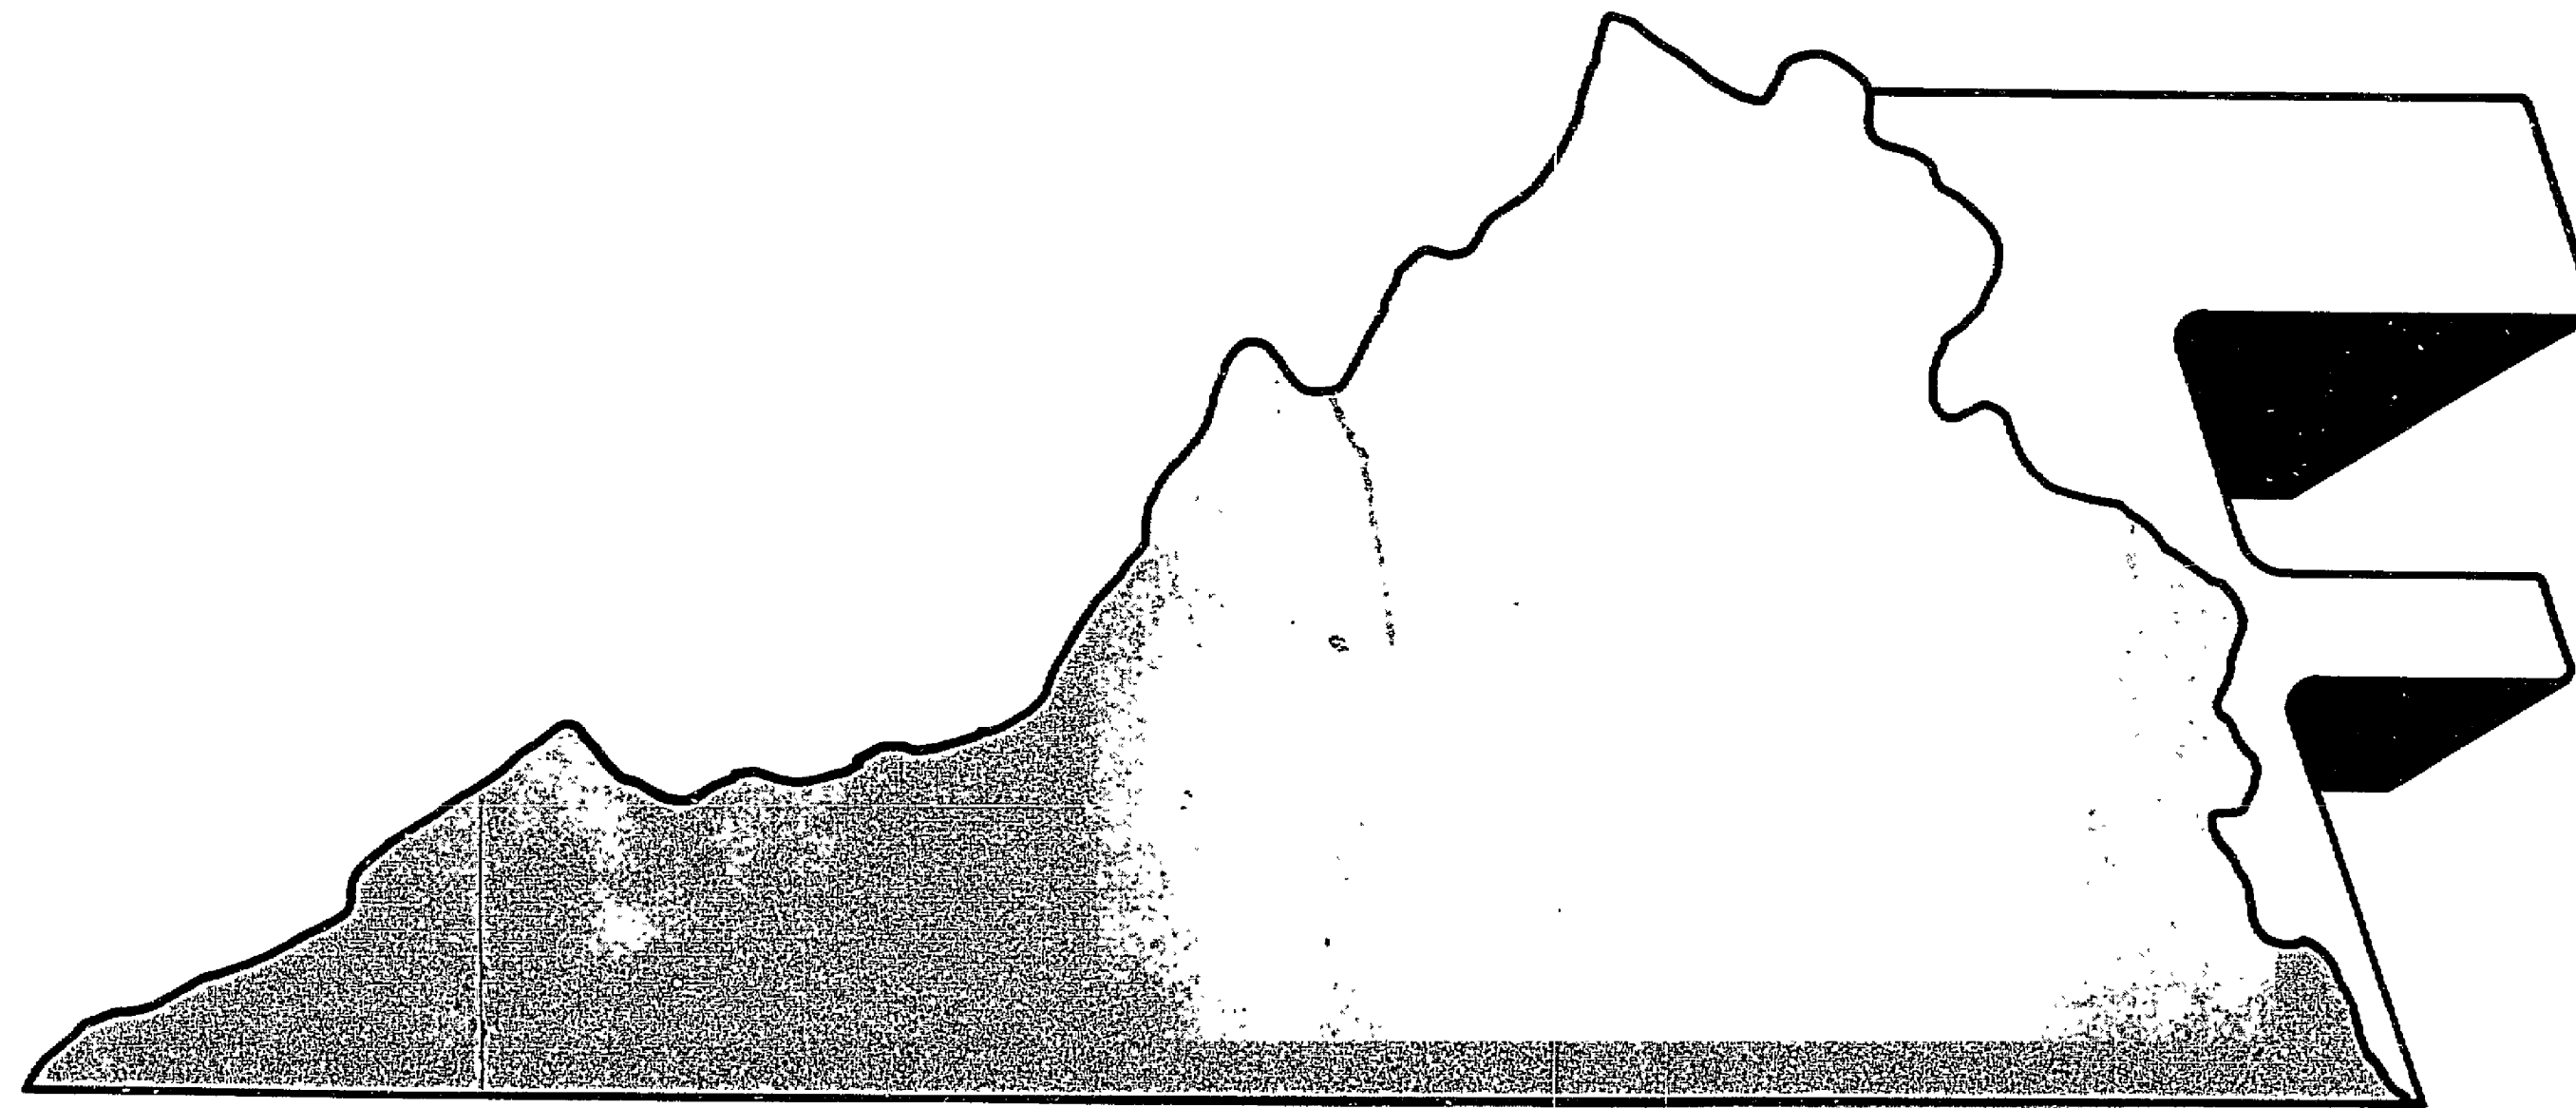

Virginia First Savings Bank Roanoke , Virginia

HORNER & ASSOCIATES PC – ARCHITECTS
MEADOR & ASSOCIATES – LANDSCAPE ARCHITECTS
SOWERS & ASSOCIATES –
CIVIL, MECHANICAL & ELECTRICAL ENGINEERS

INDEX OF DRAWINGS

DR. NO.	DESCRIPTION
	COVER SHEET
C-1	GENERAL NOTES
C-2	SITE PLAN - GRADING AND DRAINAGE
C-3	SITE DETAILS
C-4	SITE, PLAN AND UTILITIES
C-5	SANITARY SEWER DETAILS
C-6	WATER DETAILS
C-7	LANDSCAPE PLAN - BY APPENDUM
S-1	FOUNDATION PLAN
S-2	SECOND FLOOR FRAMING
S-3	ROOF FRAMING
A-1	GROUND FLOOR PLAN
A-2	SECOND FLOOR PLAN
A-3	DOOR AND FINISH SCHEDULE
A-4	EXTERIOR ELEVATIONS
A-5	BUILDING SECTIONS - DTLS
A-6	LONGITUDINAL SECTION - DTLS
A-7	WALL SECTIONS
A-8	STAIR SECTIONS - DTLS
M-1	PLUMBING - FLOOR PLANS, NOTES, LEGEND AND DETAILS
M-2	HVAC - GROUND FLOOR PLAN CONTROLS, NOTES AND DETAILS
M-3	HVAC - SECOND FLOOR PLAN PARTIAL ATTIC PLAN SECTIONS AND DETAILS
E-1	ELECTRICAL - GROUND FLOOR PLAN AND NOTES
E-2	ELECTRICAL - SECOND FLOOR PLAN AND ATTIC PLAN
E-3	ELECTRICAL - SCHEDULES, SYMBOLS, ABBREVIATIONS AND SCHEMATIC

REVISIONS

NO	DATE	REMARKS

BUILDING CODE NOTES

1. APPLICABLE CODE: VIRGINIA UNIFORM STATEWIDE BUILDING CODE
2. USE GROUP: BUSINESS
3. CONSTRUCTION CLASSIFICATION: 5A PROTECTED COMBUSTIBLE
4. FIRE PROTECTION: AS REQUIRED
 - A. SPRINKLER AT STAIR ENCLOSURE UPPER VESTIBULE, SECOND LEVEL CORRIDOR
 - B. 2-HR FIRE SEPARATION AT SECOND LEVEL CORRIDOR
 - C. 1-HR FIRE SEPARATION AT EXTERIOR WALL STRUCTURAL AT SECOND LEVEL FRAMING AND AT ROOF FRAMING
5. BUILDING AREA:
6317 S.F. TOTAL
GROUND FLOOR 2905 S.F.
2ND FLOOR 3412 S.F.

VICINITY MAP

Homer & Associates	COMM NO	DATE
	9 JUNE 1988	8733.01

RC-0688