


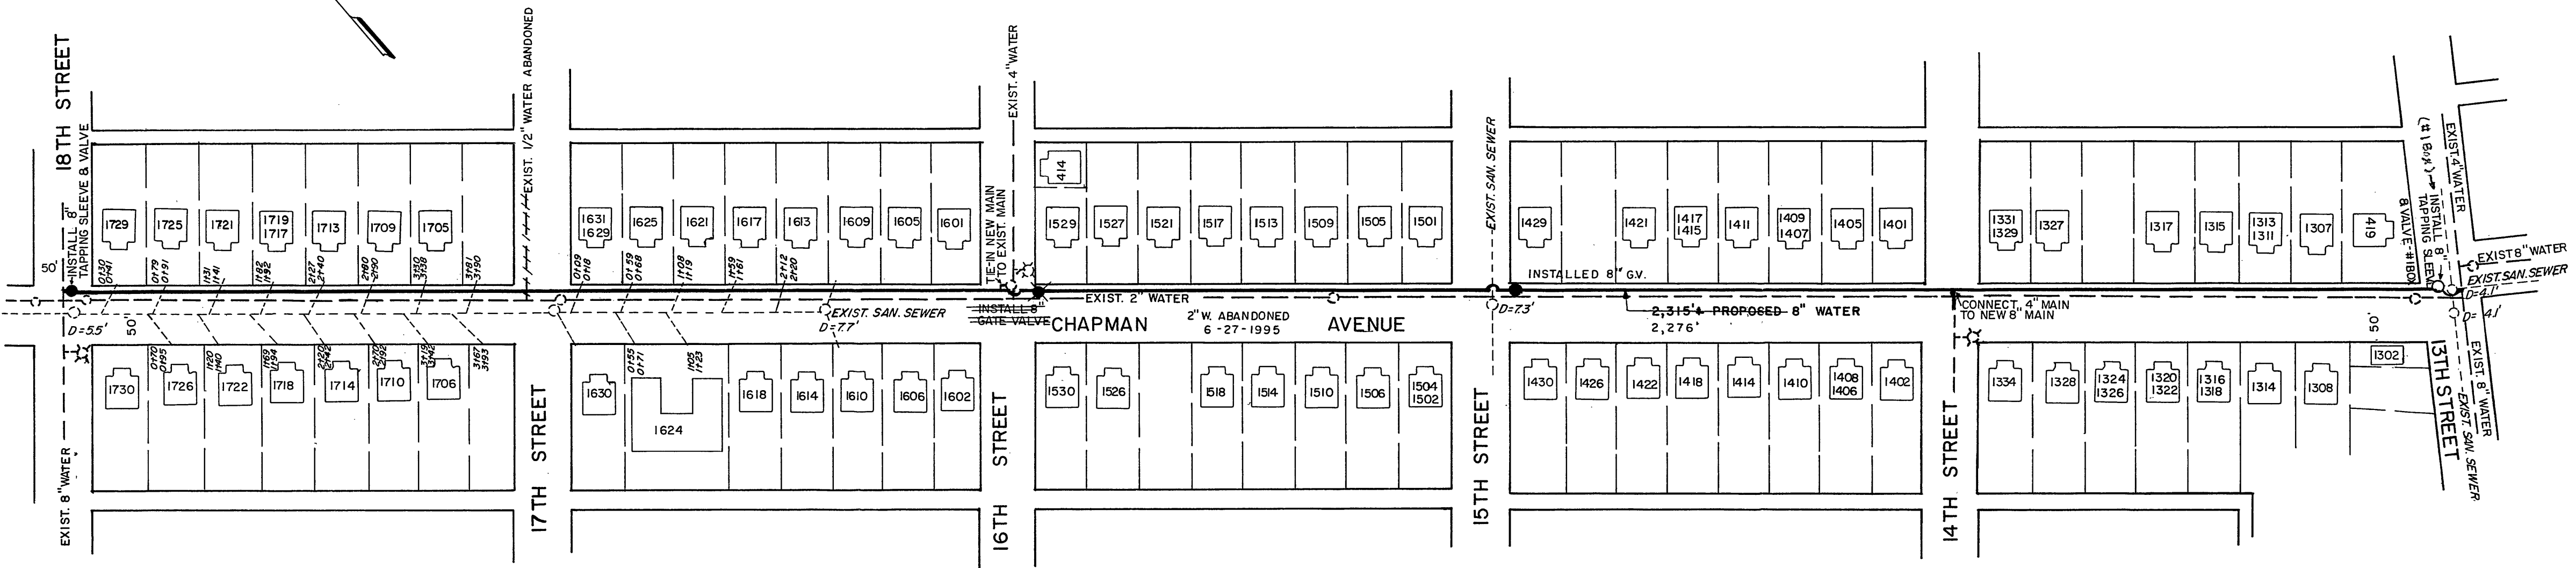

NOTE: ALL EXIST. UTILITIES SHALL
BE ASCERTAINED IN THE FIELD
PRIOR TO CONSTRUCTION.

DATE STARTED					12-6-1994	
DATE COMP.					1-7-1995	
FEET MAIN		SIZE	VALVE	VAULT	BOX	
2,276		8"	3	2	1	
F.H. COMP.		⊕				
F.H. STUB ONLY		⊕				
SERV. INS. BY:						
MAIN INS. BY: CALVIN O. DAME, U.L.S.						
NO. 3/4" SERV. INS.						
CITY OR CO. CITY OF ROANOKE						
DEPT. INSP. U. L. S.						

WATER DEPARTMENT	
ROANOKE	VIRGINIA
CHAPMAN AVENUE, SW.	
REPLACEMENT	
13TH ST. TO 18TH ST.	
SCALE: 1"=100'	12/12/94
DATE: 12/6/94	DIRECTOR OF UTILITIES & OPERATIONS
DIST. MAP: 121, 132	William F. Clark 12/12/94
PLAN NO.: 94-15	DIRECTOR OF PUBLIC WORKS

MANAGER UTILITY LINE SERVICES