
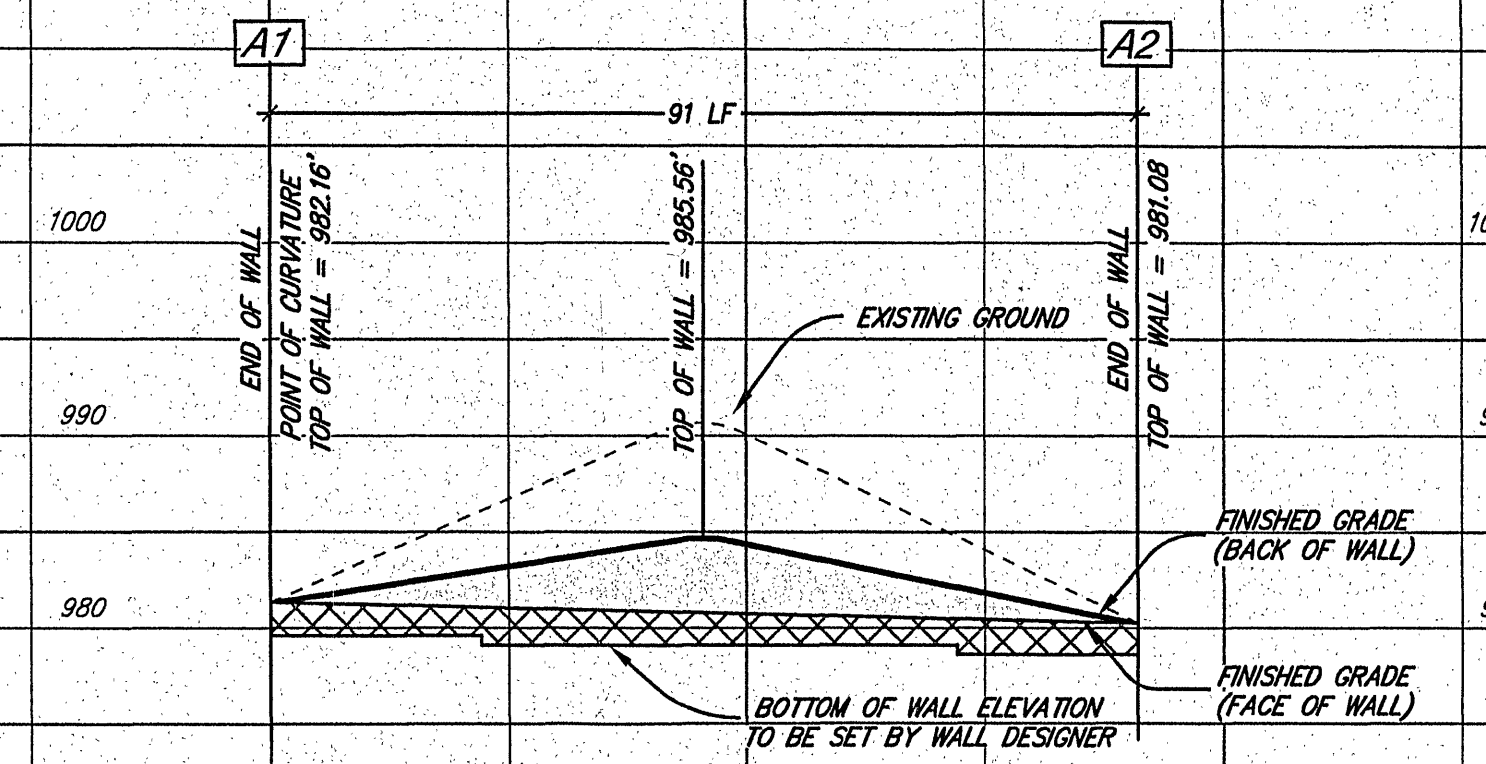
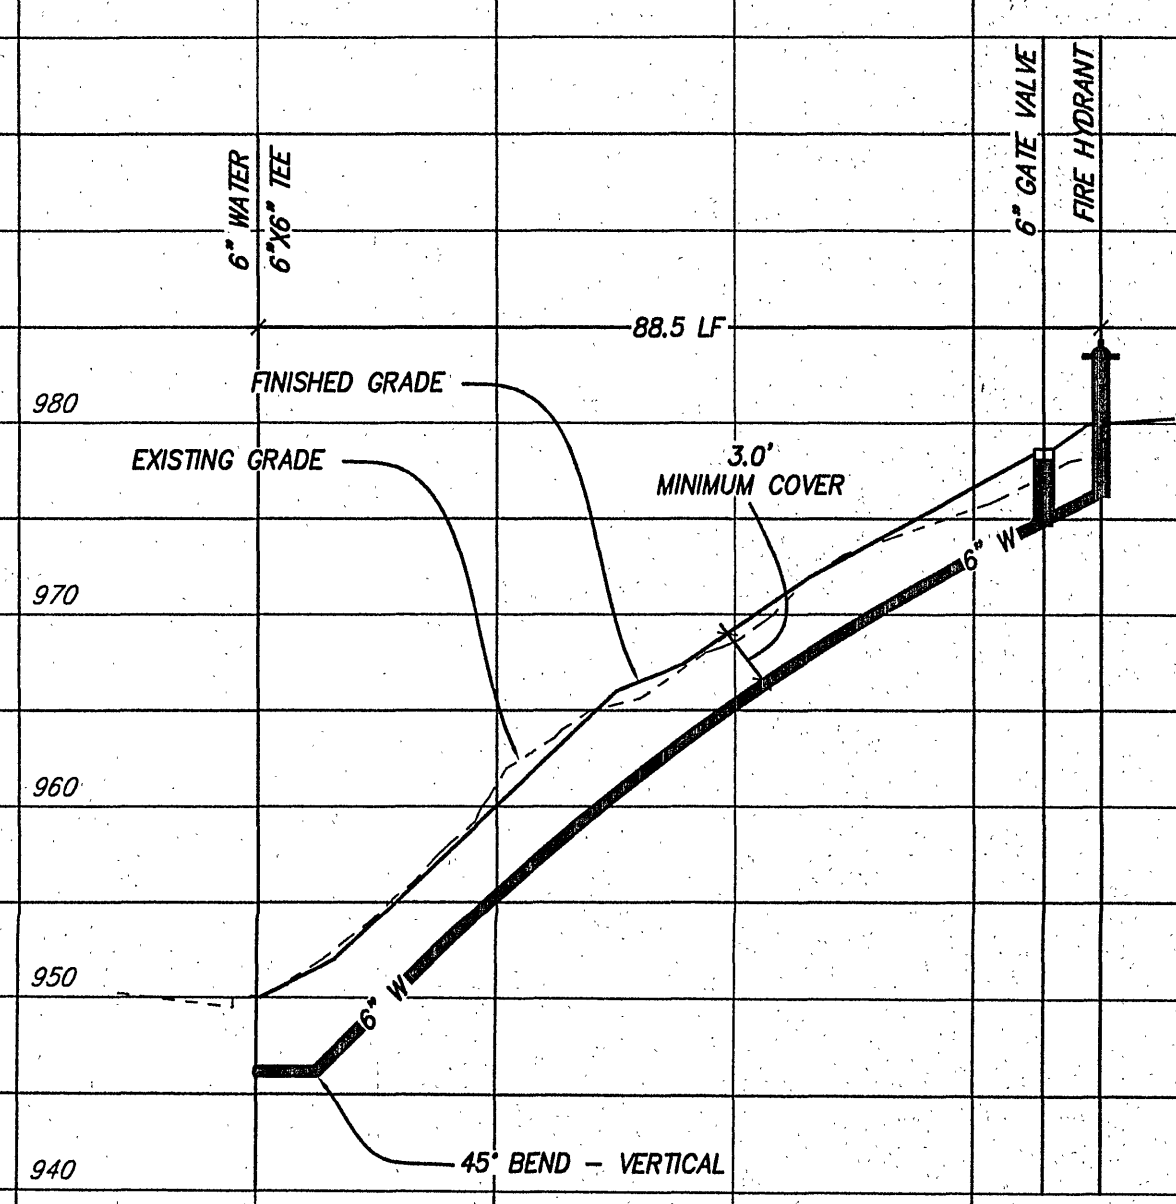
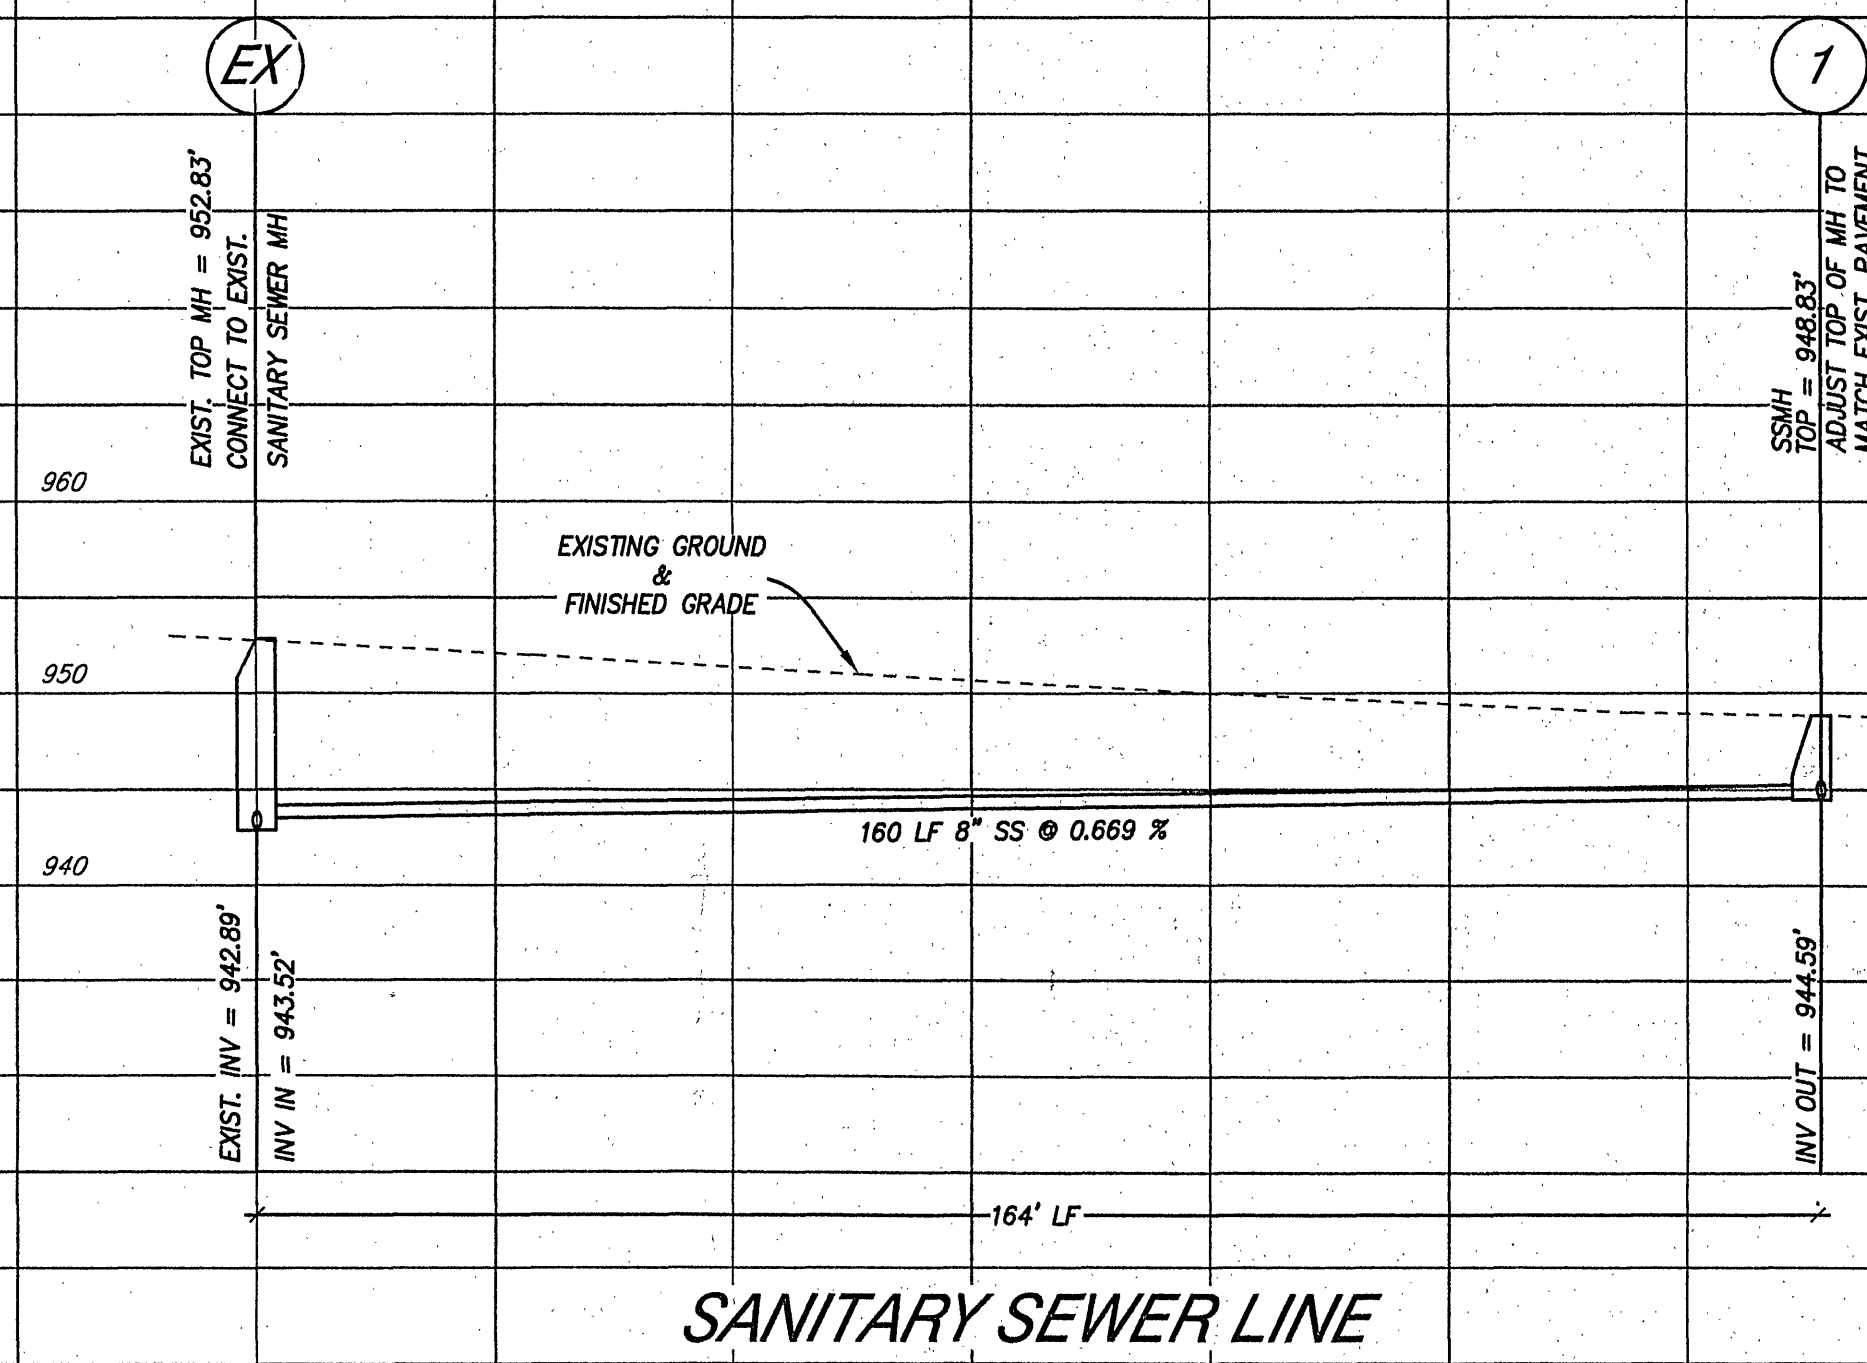


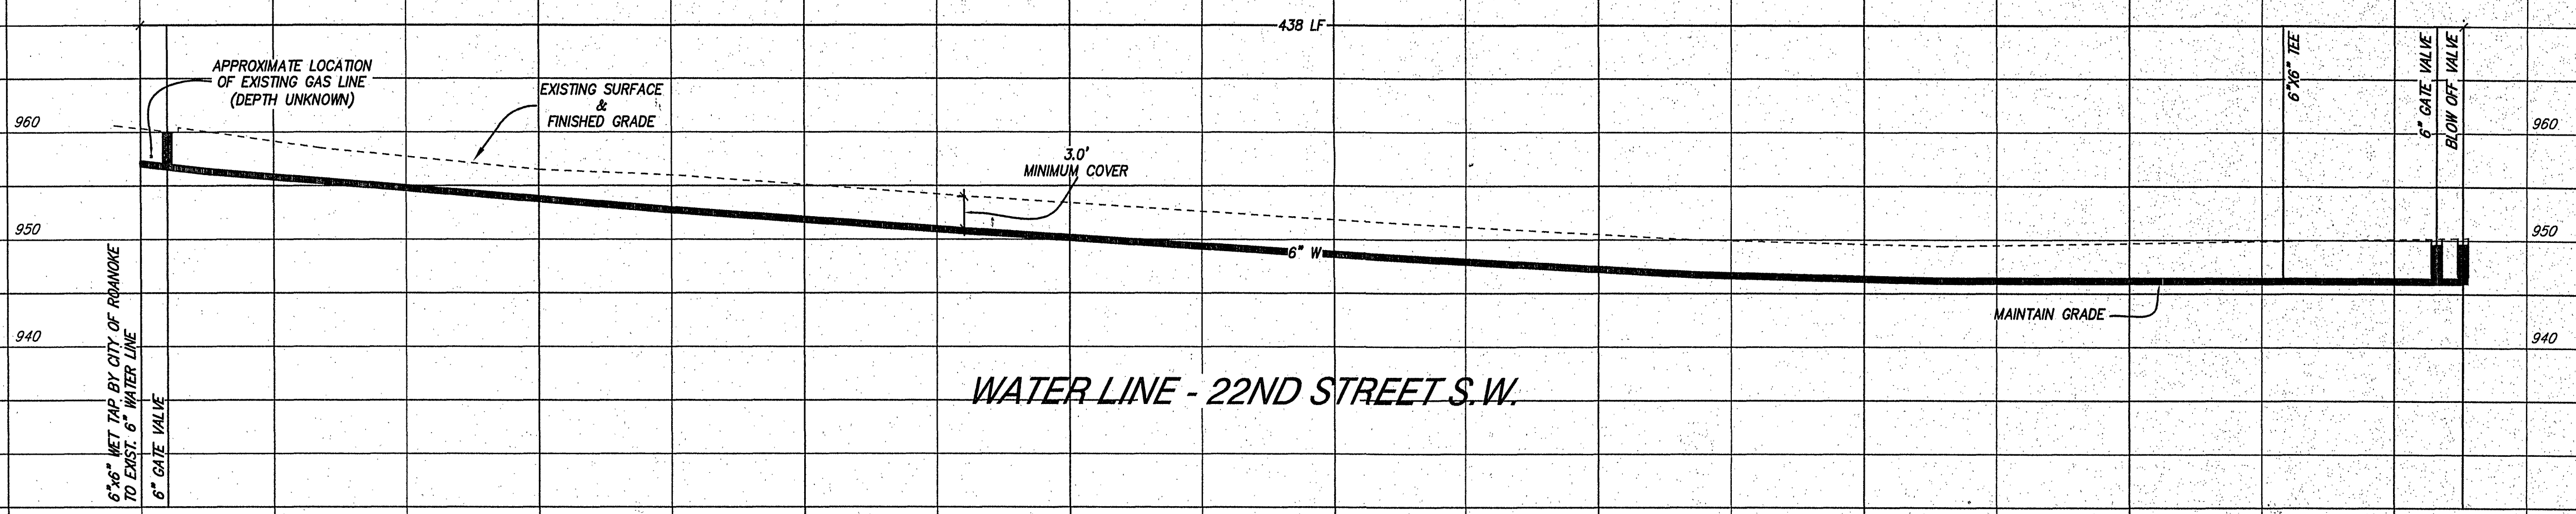

NOTE:
WALL DESIGNER SHALL PROVIDE TO THE OWNER DESIGN DRAWINGS OF THE RETAINING WALLS. SUCH DRAWINGS SHALL INCLUDE TYPE AND STYLE. DRAWINGS SHALL BE SIGNED AND SEALED BY A REGISTERED ENGINEER. WALL DETAILS AND PROFILES SHOWN IN THESE PLANS ARE FOR SCHEMATIC DETAIL ONLY.

WATER LINE - 15' PUBLIC WATER EASEMENT

SCALE: HORIZONTAL: 1" = 20'
VERTICAL: 1" = 10'

LUMSDEN ASSOCIATES, P.C.
ENGINEERS-SURVEYORS-PLANNERS
ROANOKE, VIRGINIA

4664 BRAMBLETON AVENUE
P.O. BOX 70669
ROANOKE, VIRGINIA 24018

PHONE: (540) 774-4111
FAX: (540) 772-9445
E-MAIL: MAL@LUMSDENPC.COM

COMMONWEALTH OF VIRGINIA
THOMAS C. DALE
No. 033002
5-1-03
PROFESSIONAL ENGINEER

PROFILES

CHERRY HILL TOWNHOMES
PREPARED FOR
WESTWIN OF ROANOKE, LLC
SITUATED IN
THE CITY OF ROANOKE, VIRGINIA

NO.	DATE	REVISIONS DESCRIPTION
1		
2		
3		
4		
5		

DATE: 2 MAY 2003
SCALE: 1" = 20'
COMMISSION NO.: 02-374
GADD FILE: 13002\02374\ENG\374COMP
SHEET 6 OF 9