


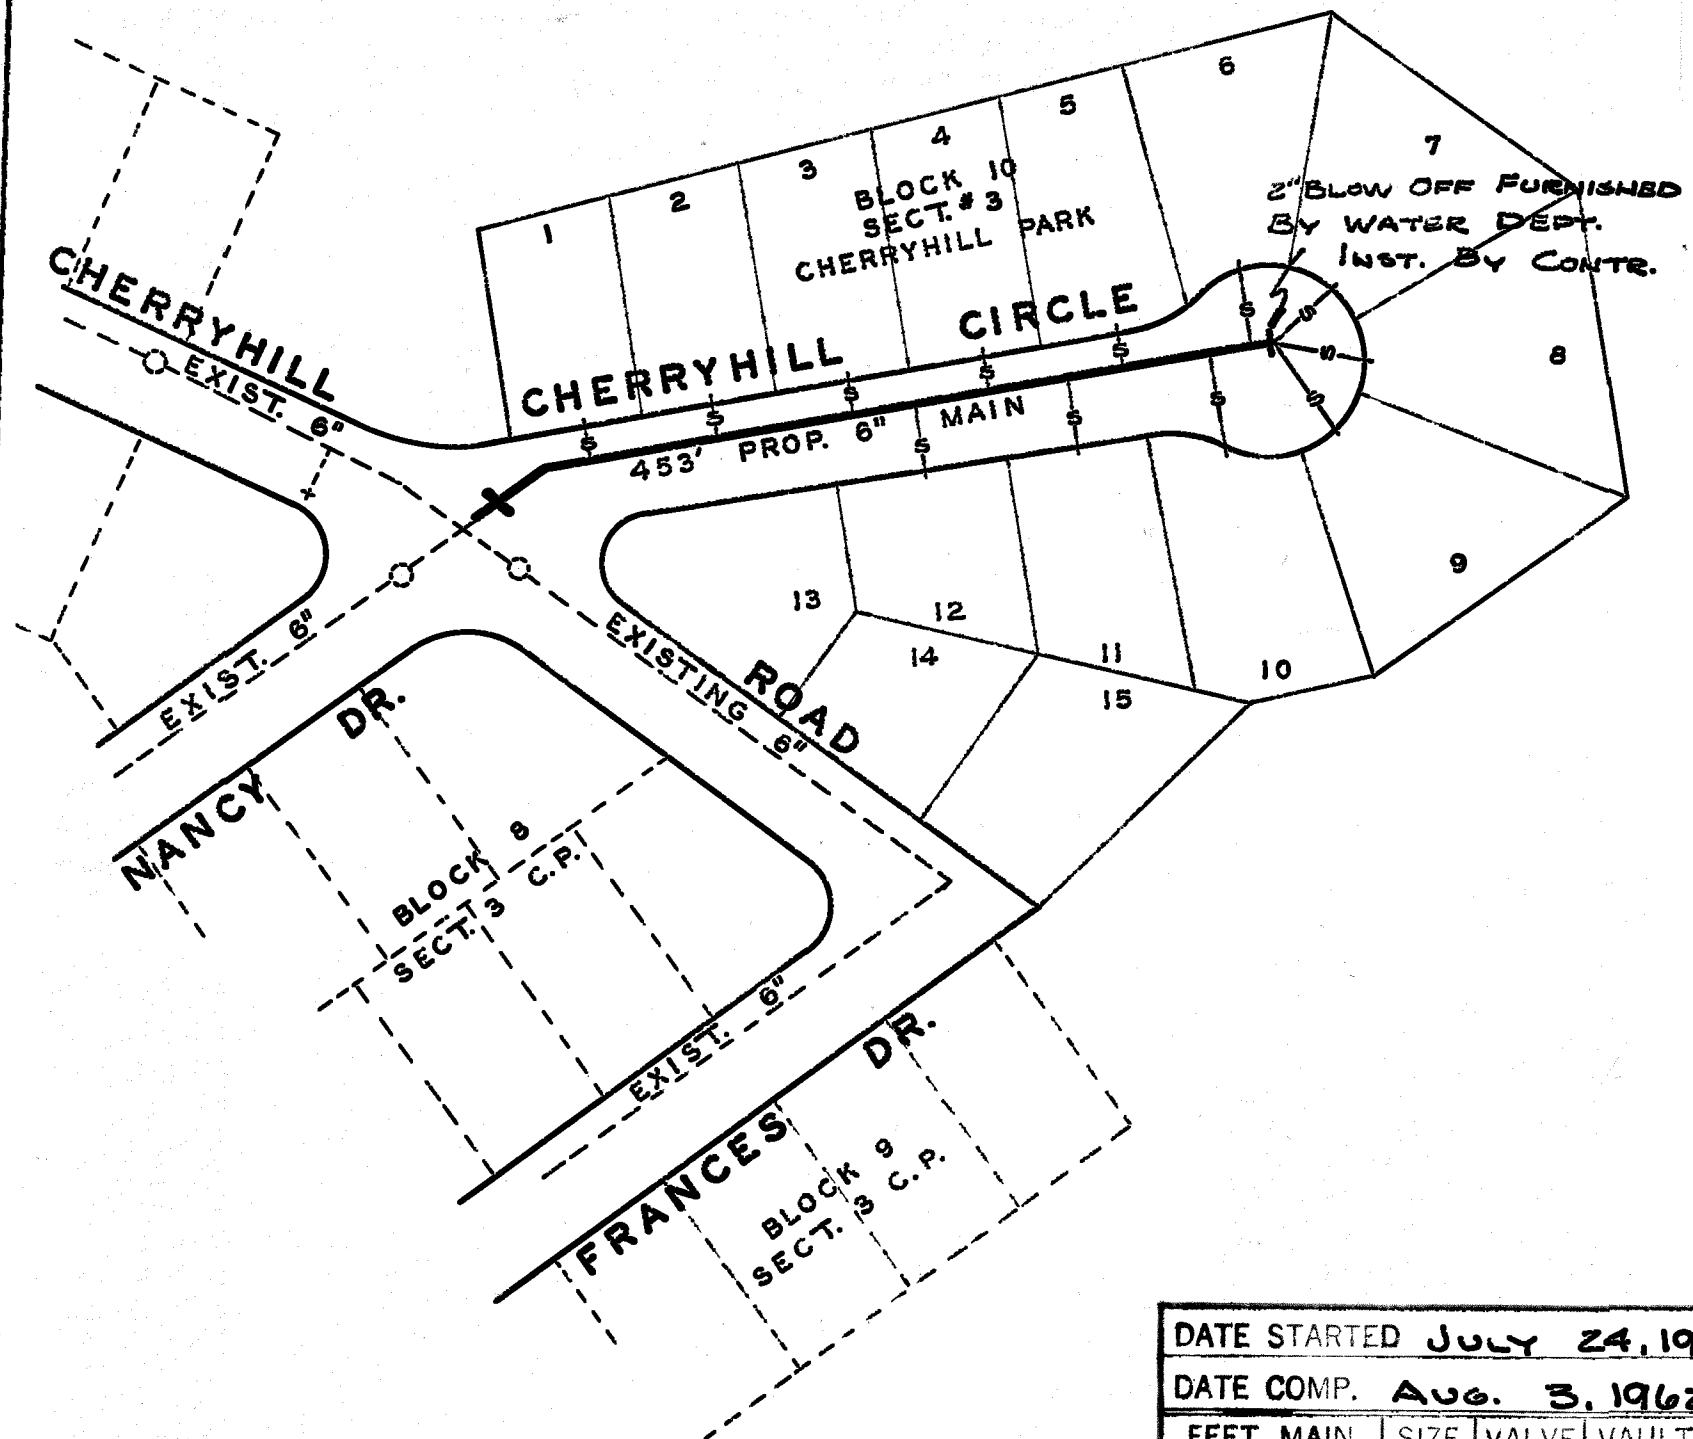

DATE STARTED JULY 24, 1962				
DATE COMP. AUG. 3, 1962				
FEET MAIN	SIZE	VALVE	VAULT	BOX
453	6"	1-6"	1	
F. H. COMP.				
F. H. STUB ONLY				
SERV. INS. BY: J. F. ST CLAIR				
MAINS INS. BY: J. F. ST CLAIR				
NO. 3/4" SERV. INS. 12				
CITY OR CO. COUNTY				
DEPT. INSP. L. E. TRENT				

R. E. Pillow
 MGR. ROANOKE WATER DEPT.
Wm. K. Sensbach
 AGENT FOR ROANOKE PLANNING COMM.
H. Cletus Boyles
 CITY ENGINEER OF ROANOKE, VA.
Geo. J. Winterbotham
 DIRECTOR OF PUBLIC WORKS

7-3-62
 DATE
 7-5-62
 DATE
 7-3-62
 DATE
 7-3-62
 DATE

WATER DEPARTMENT
 CITY OF ROANOKE, VA.
 CHERRYHILL CIRCLE N.W.
 SCALE - 1" = 100'
 DRAWN BY N.H.C. JULY 2, 1962