
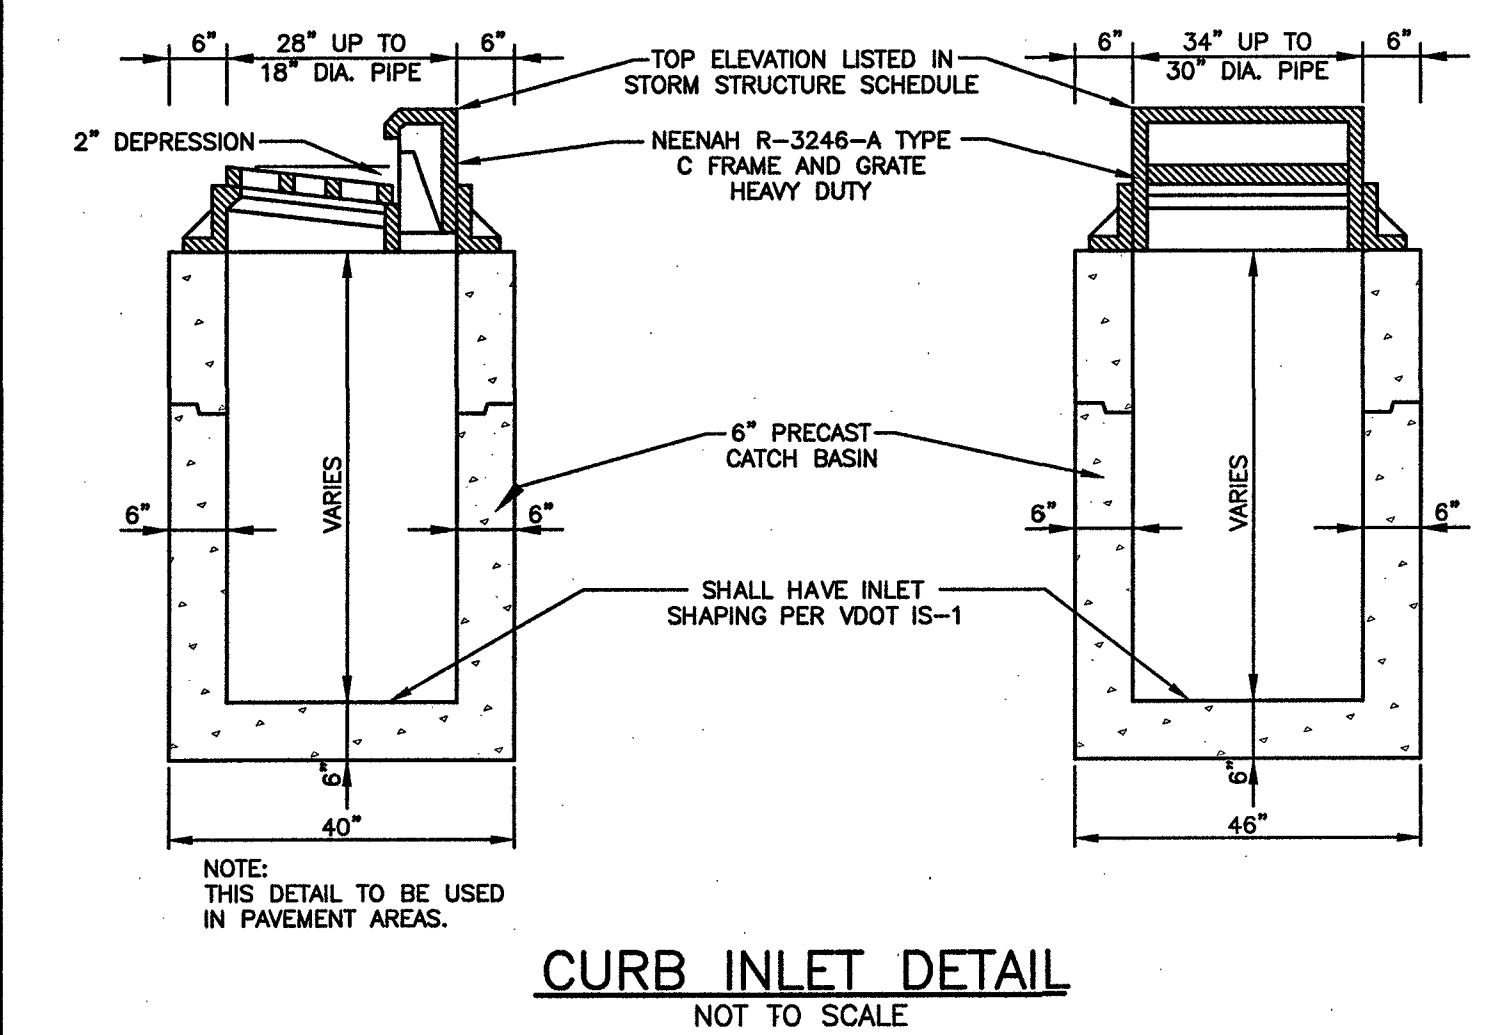
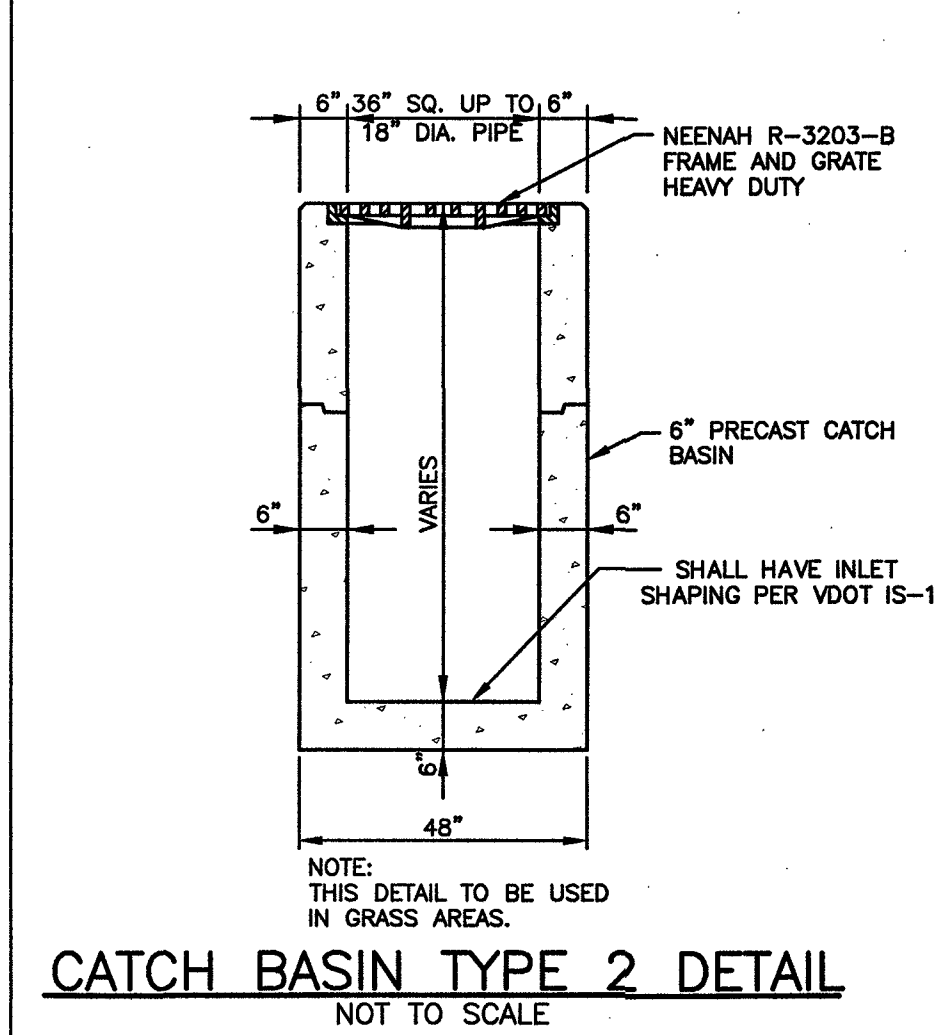
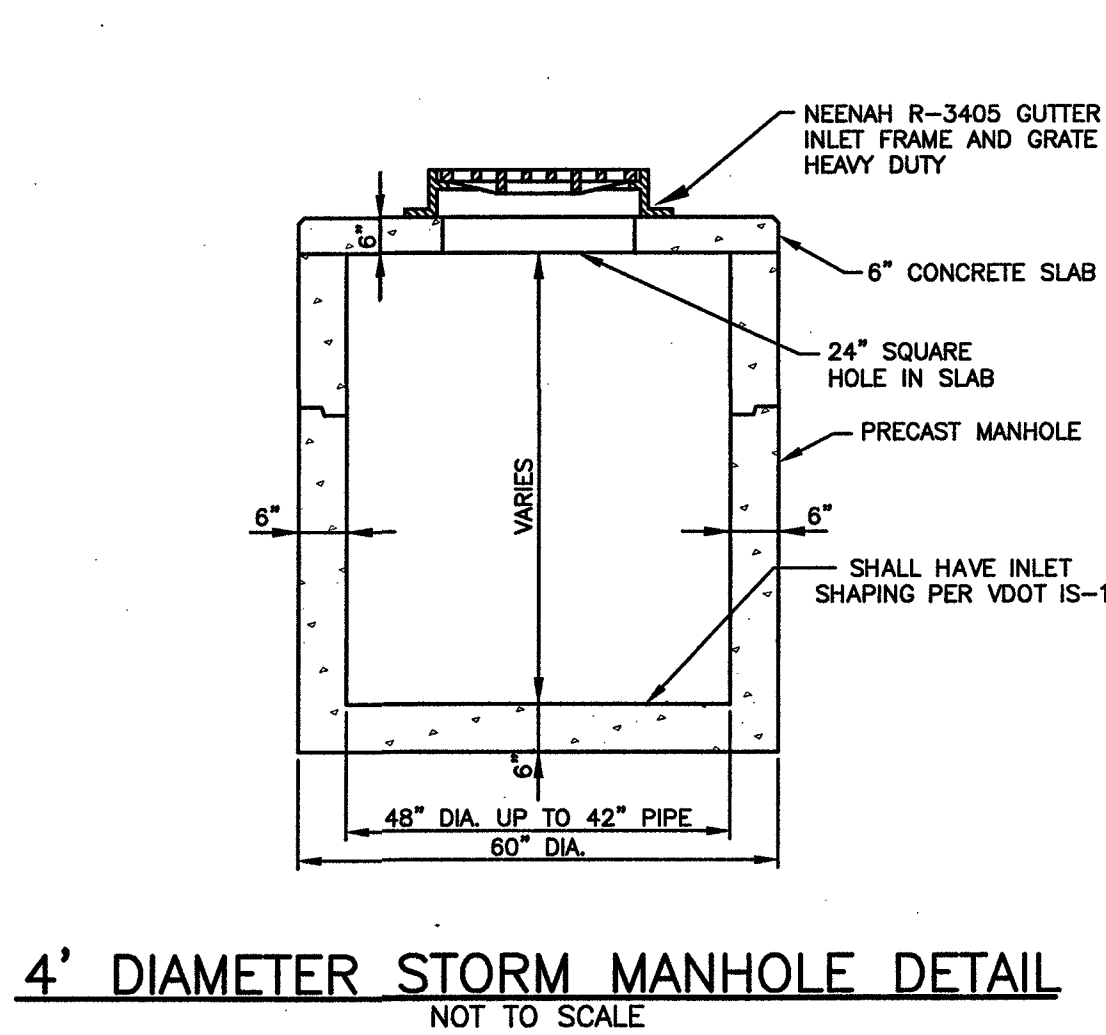
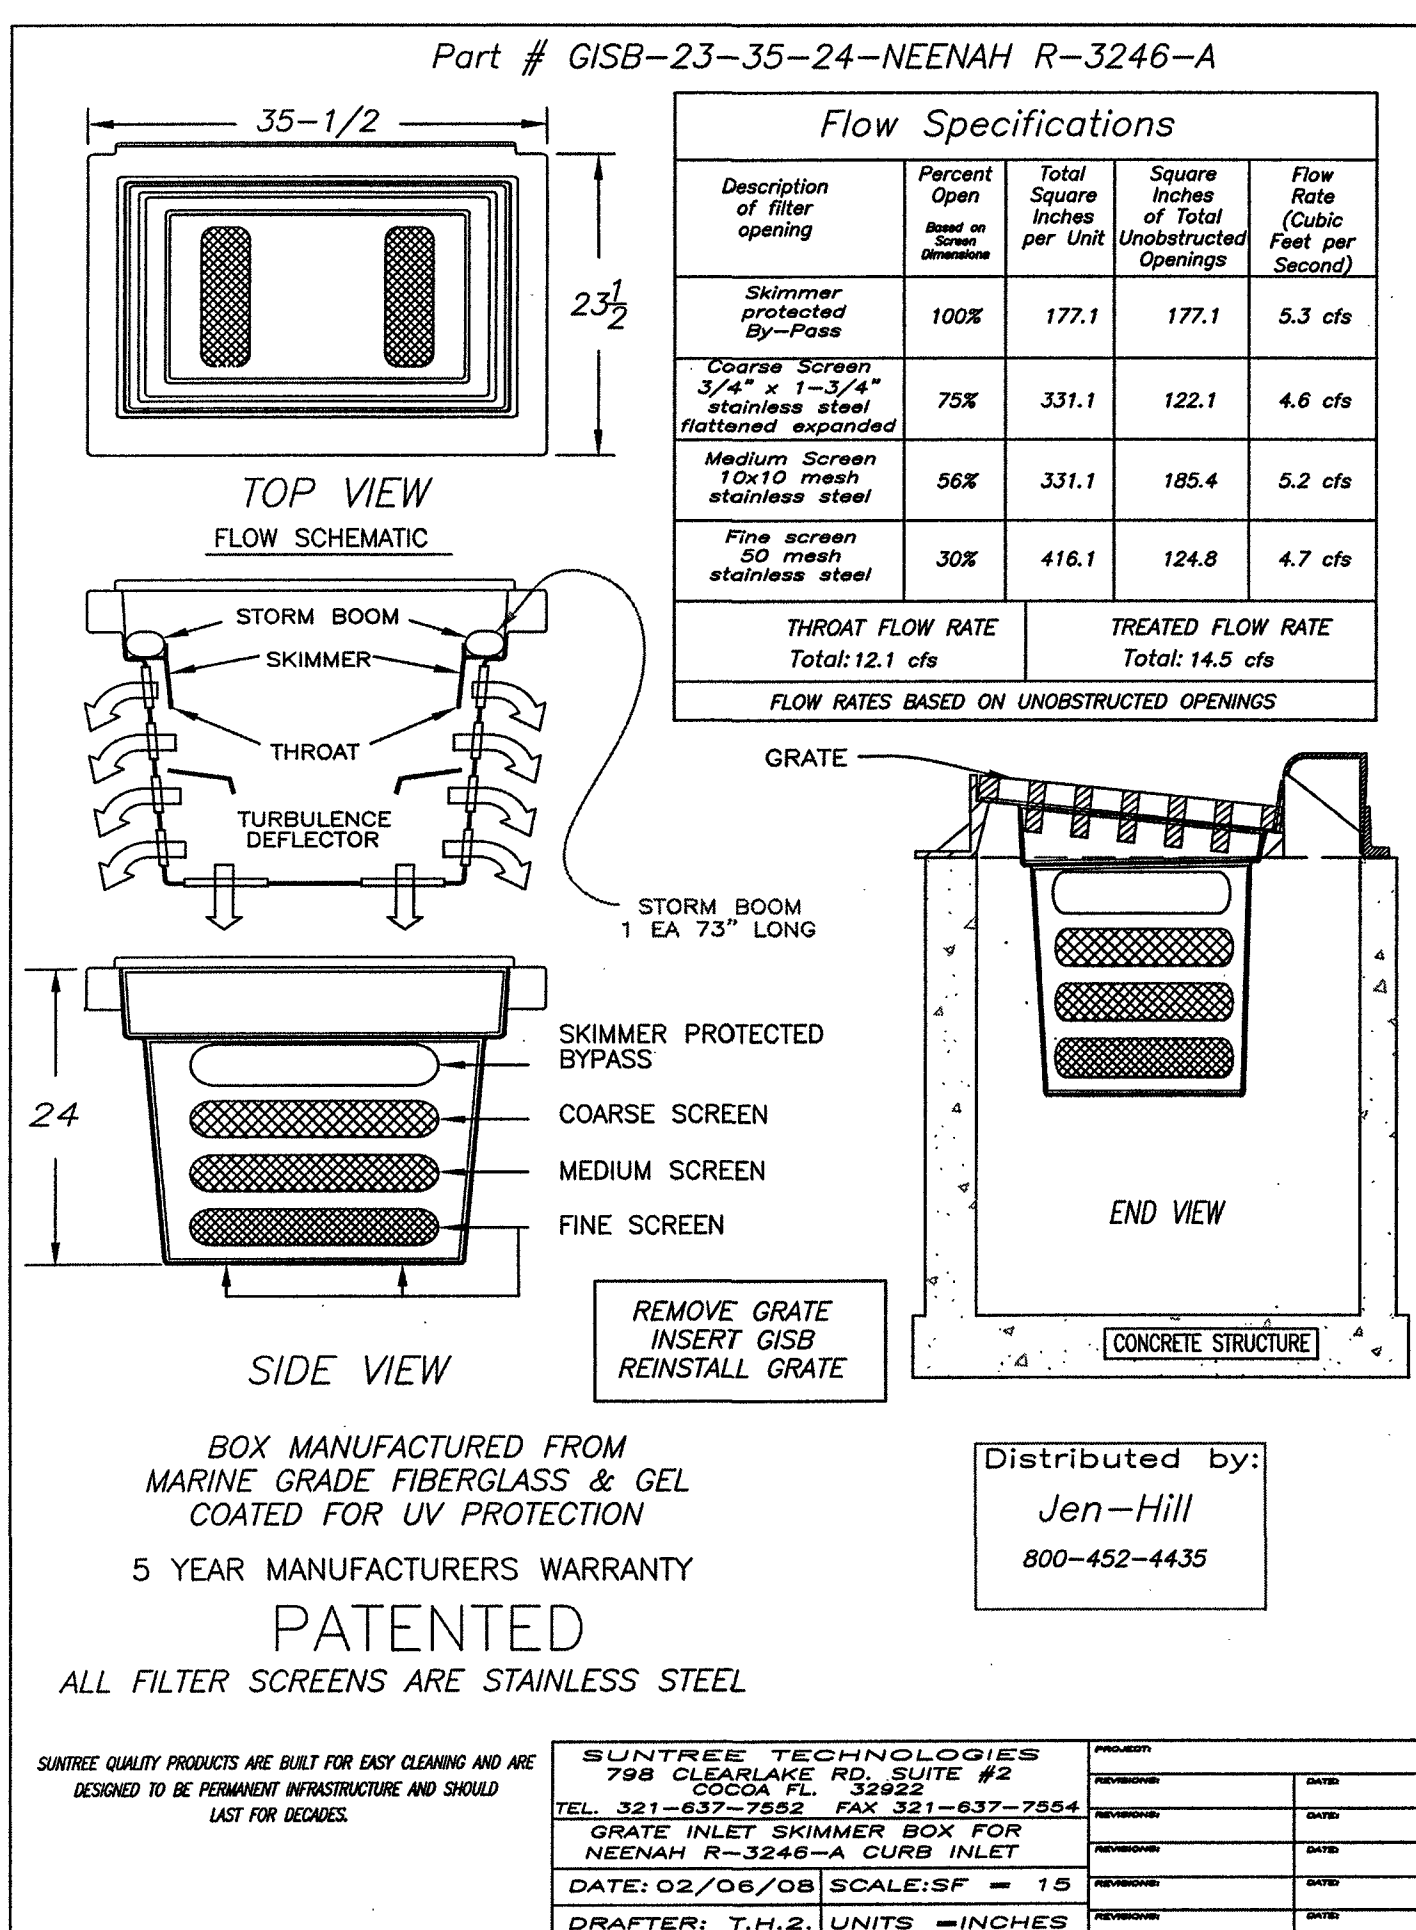
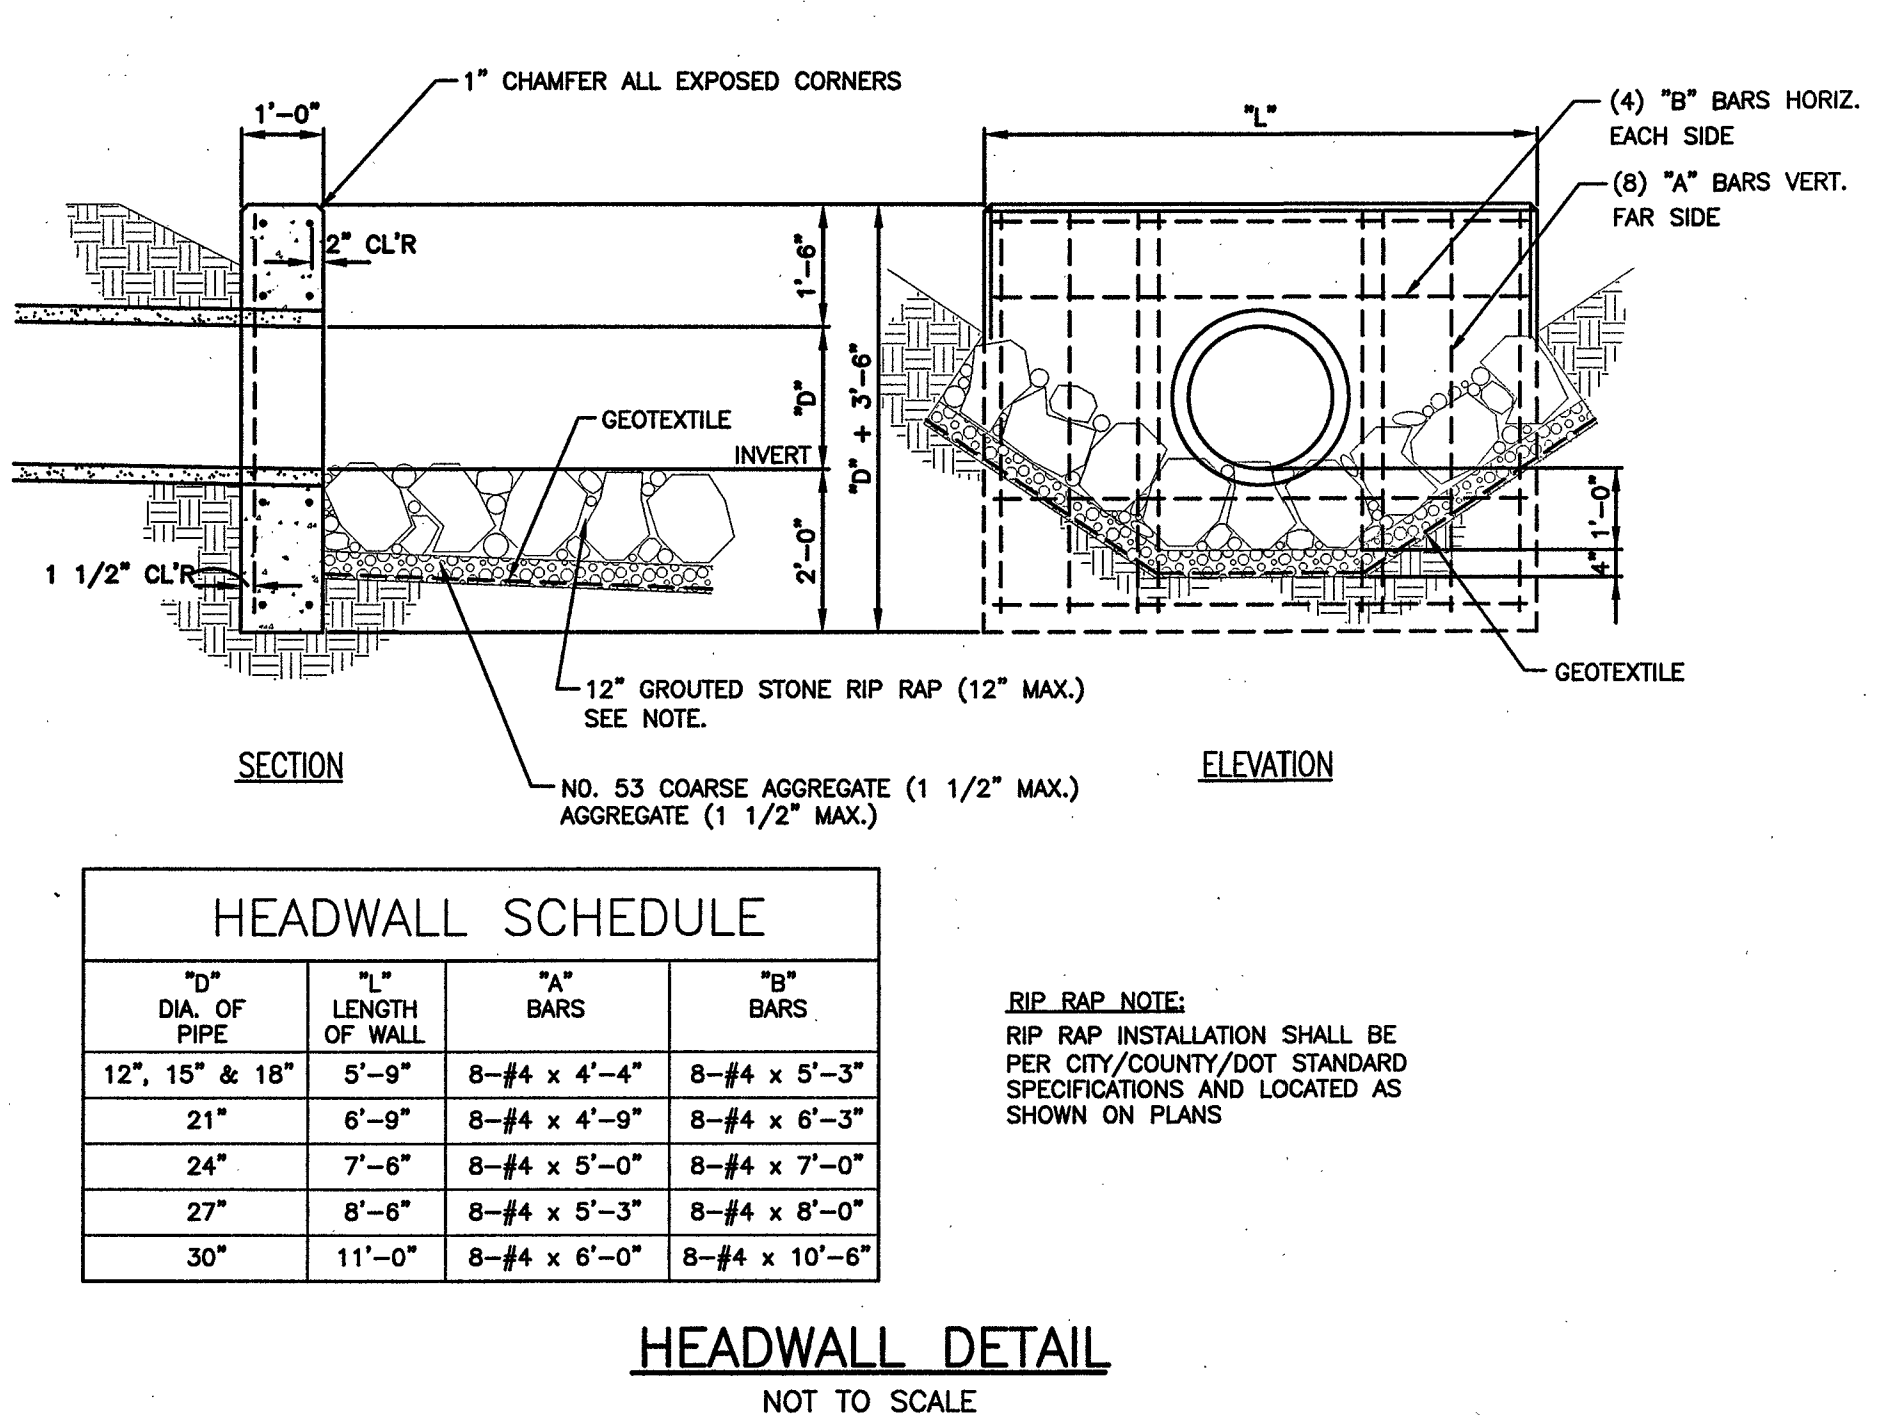
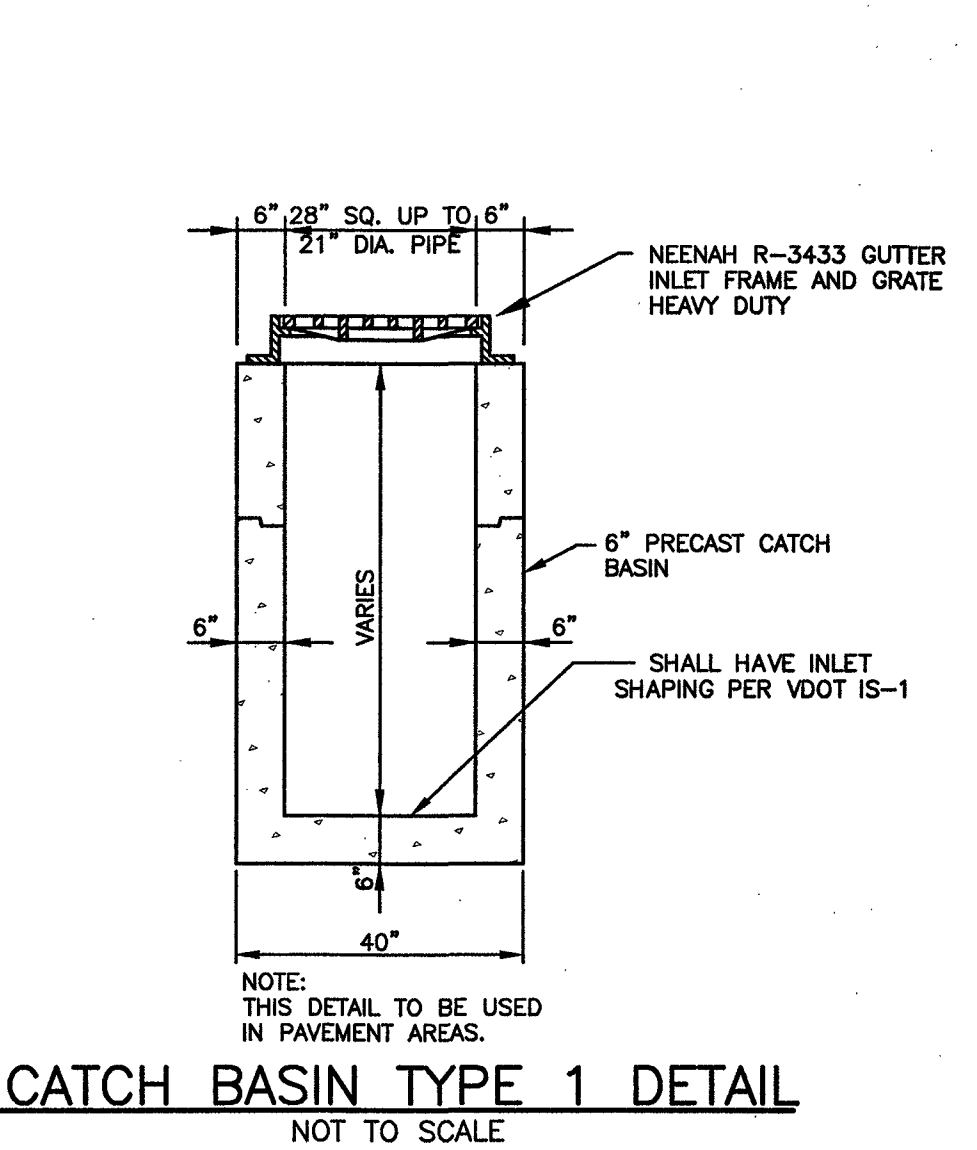
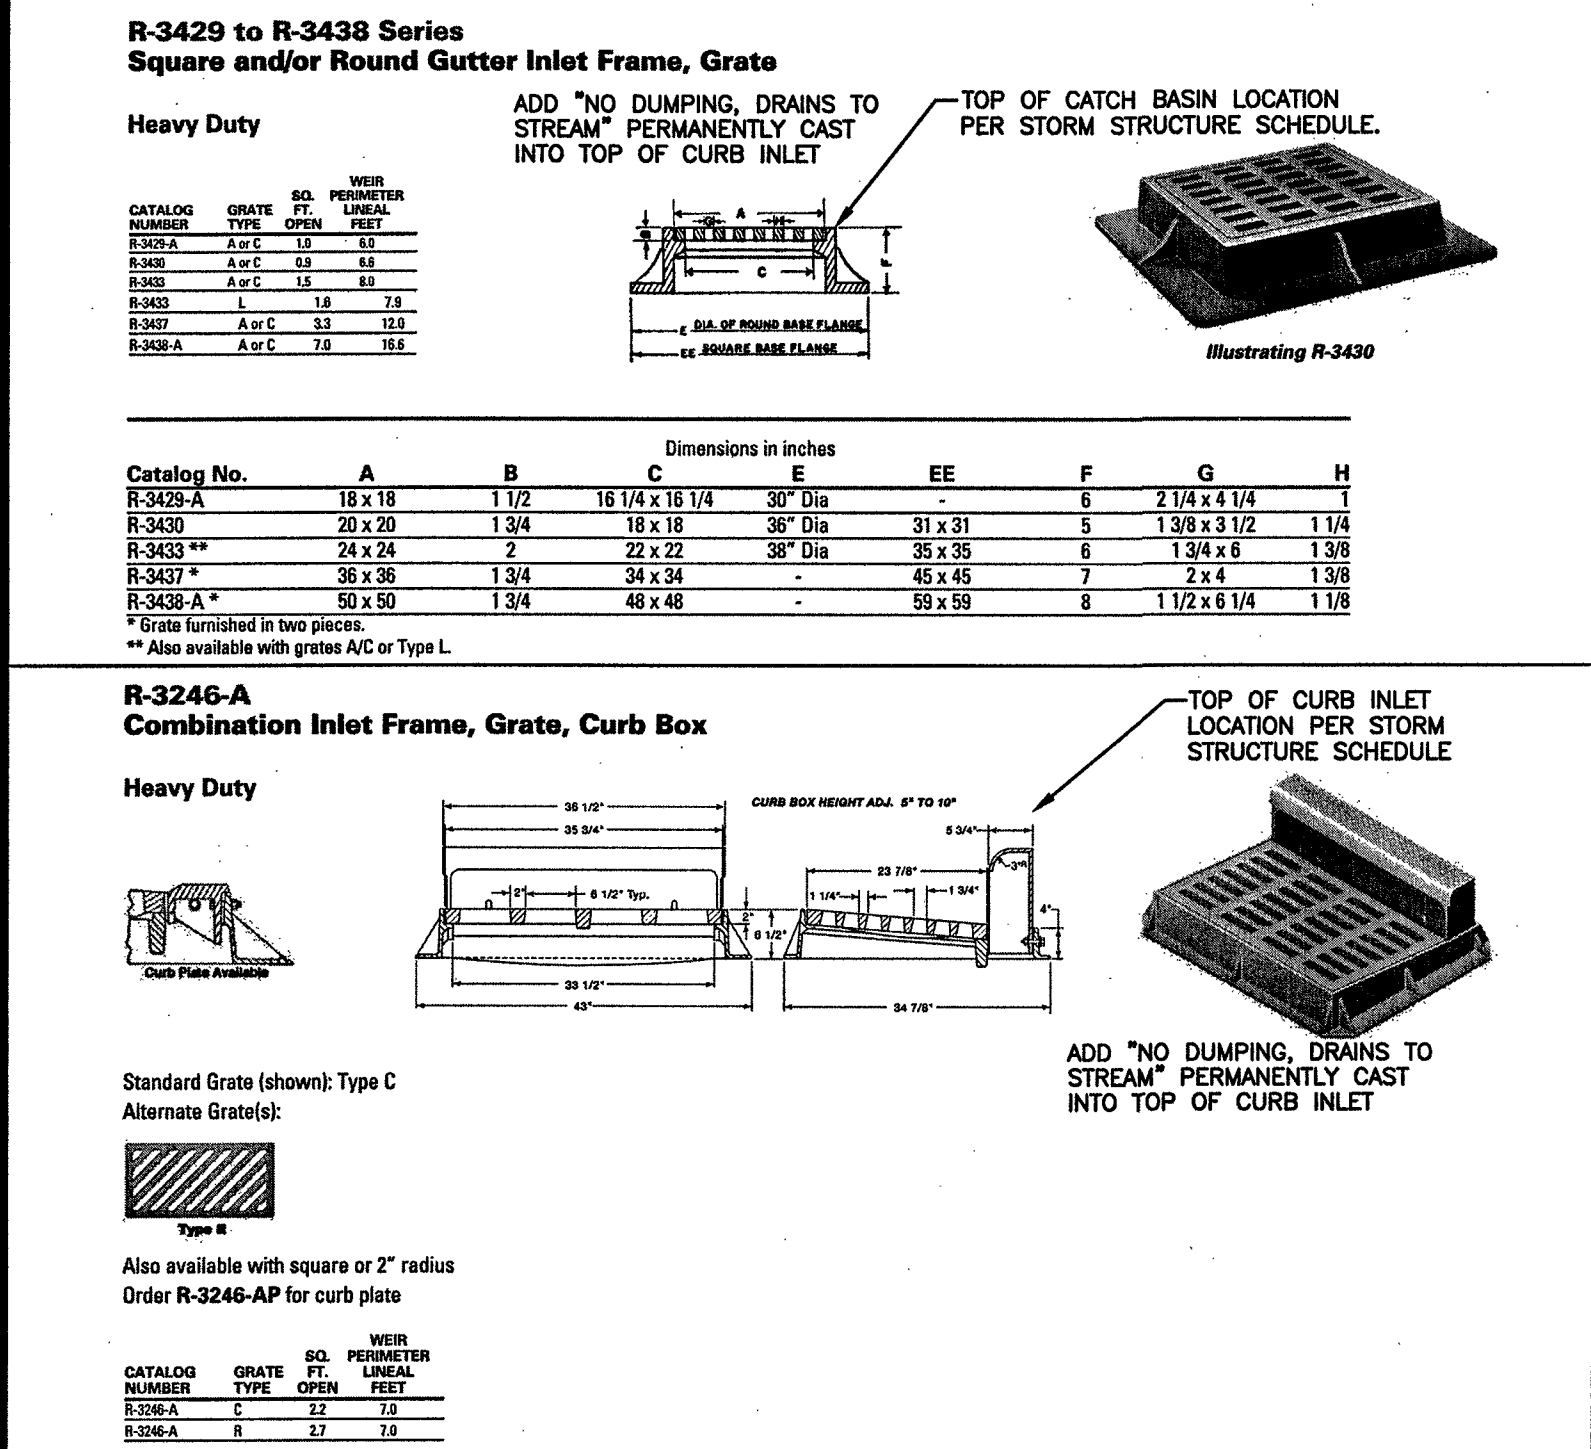
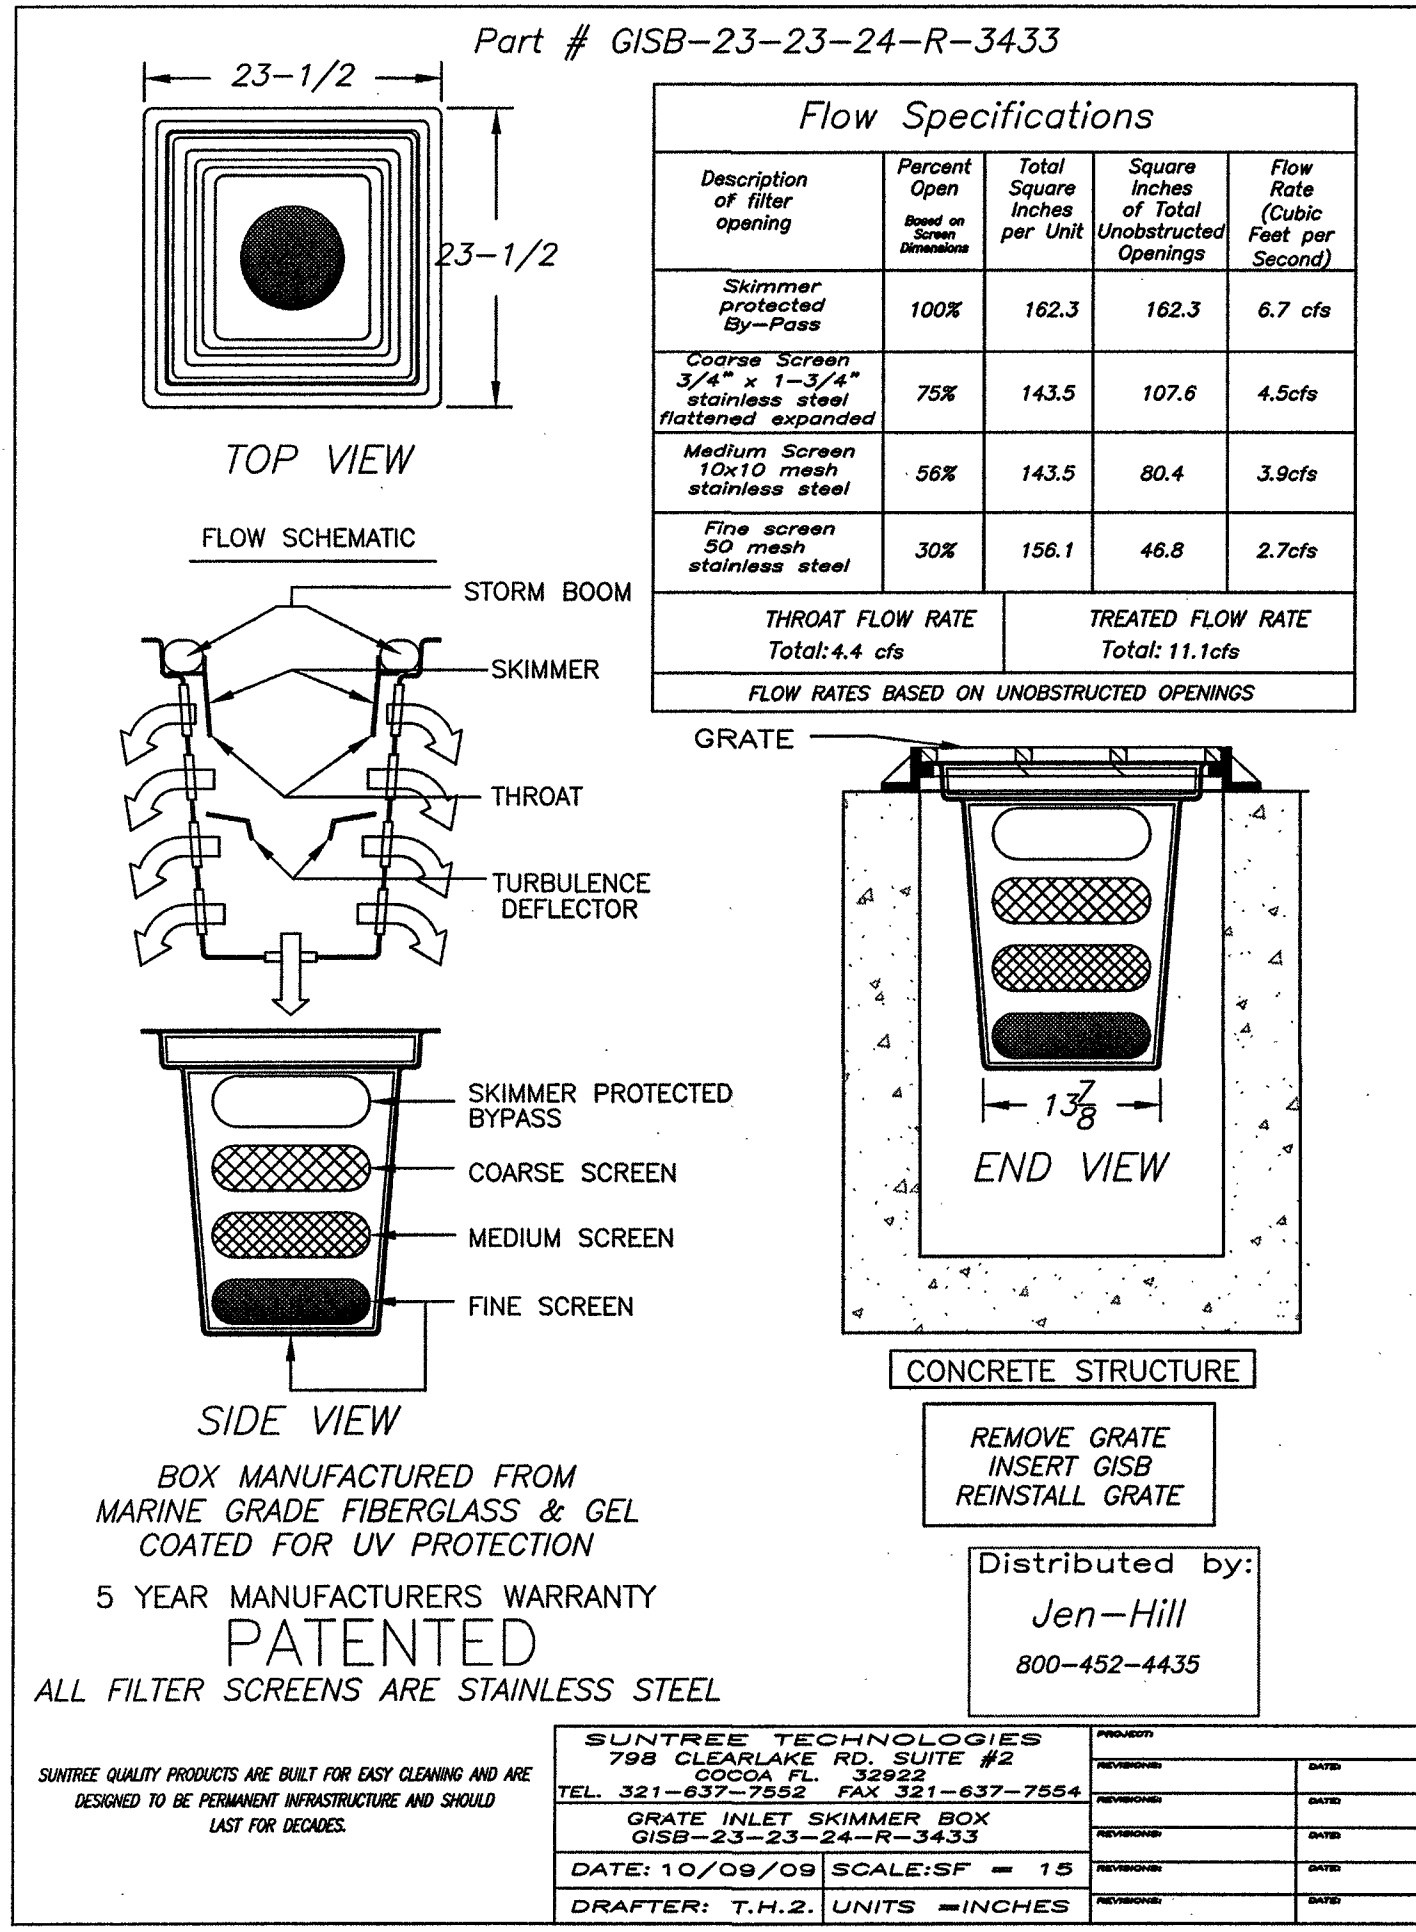
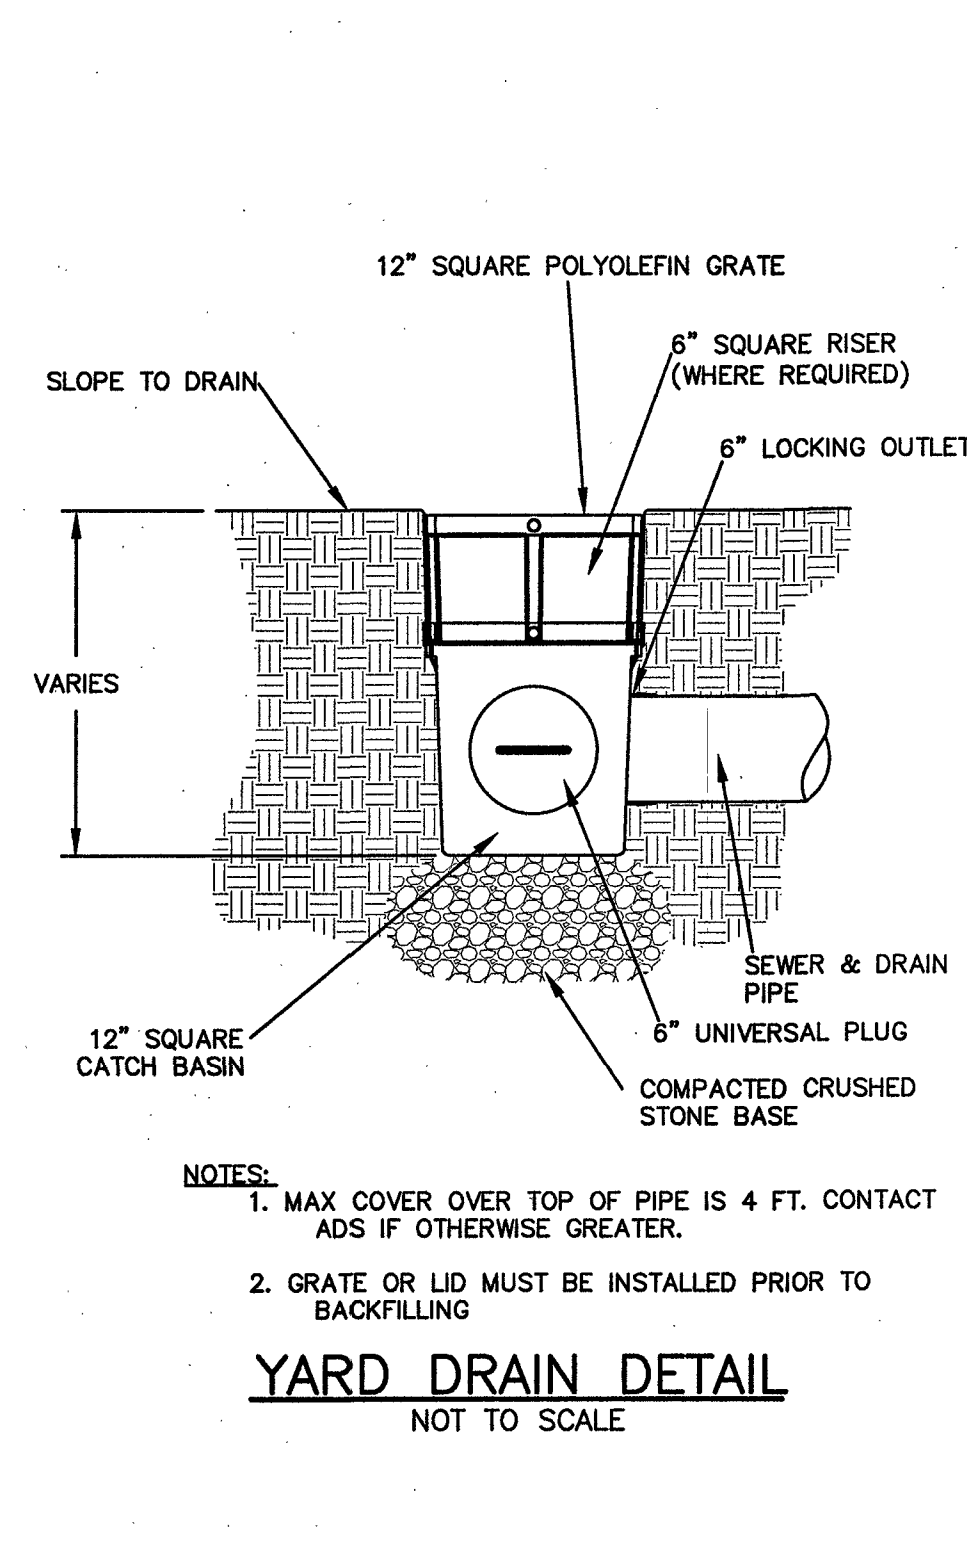
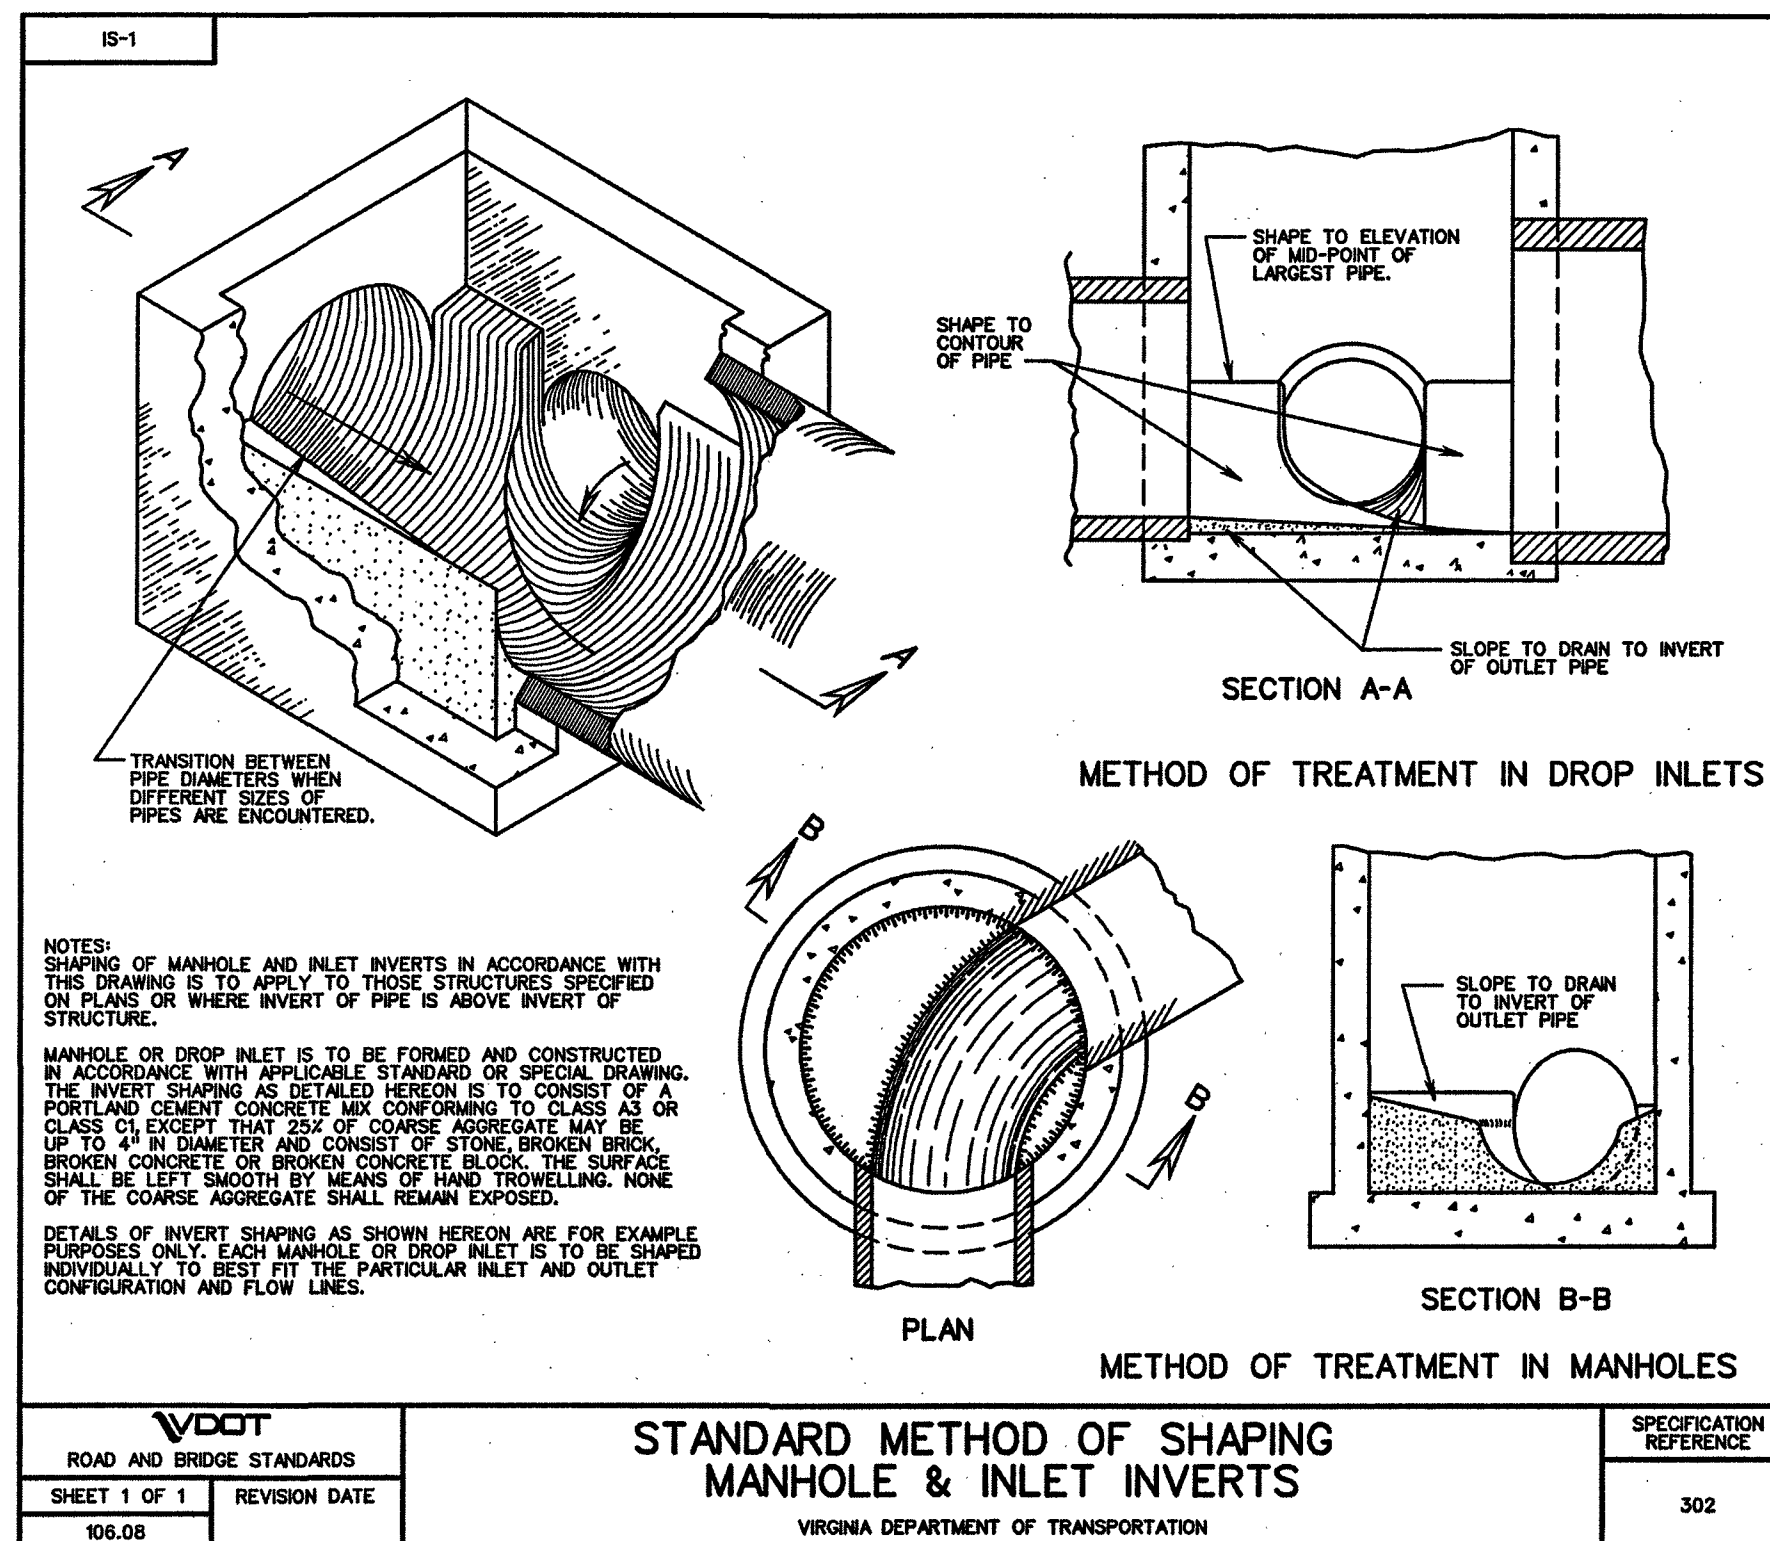


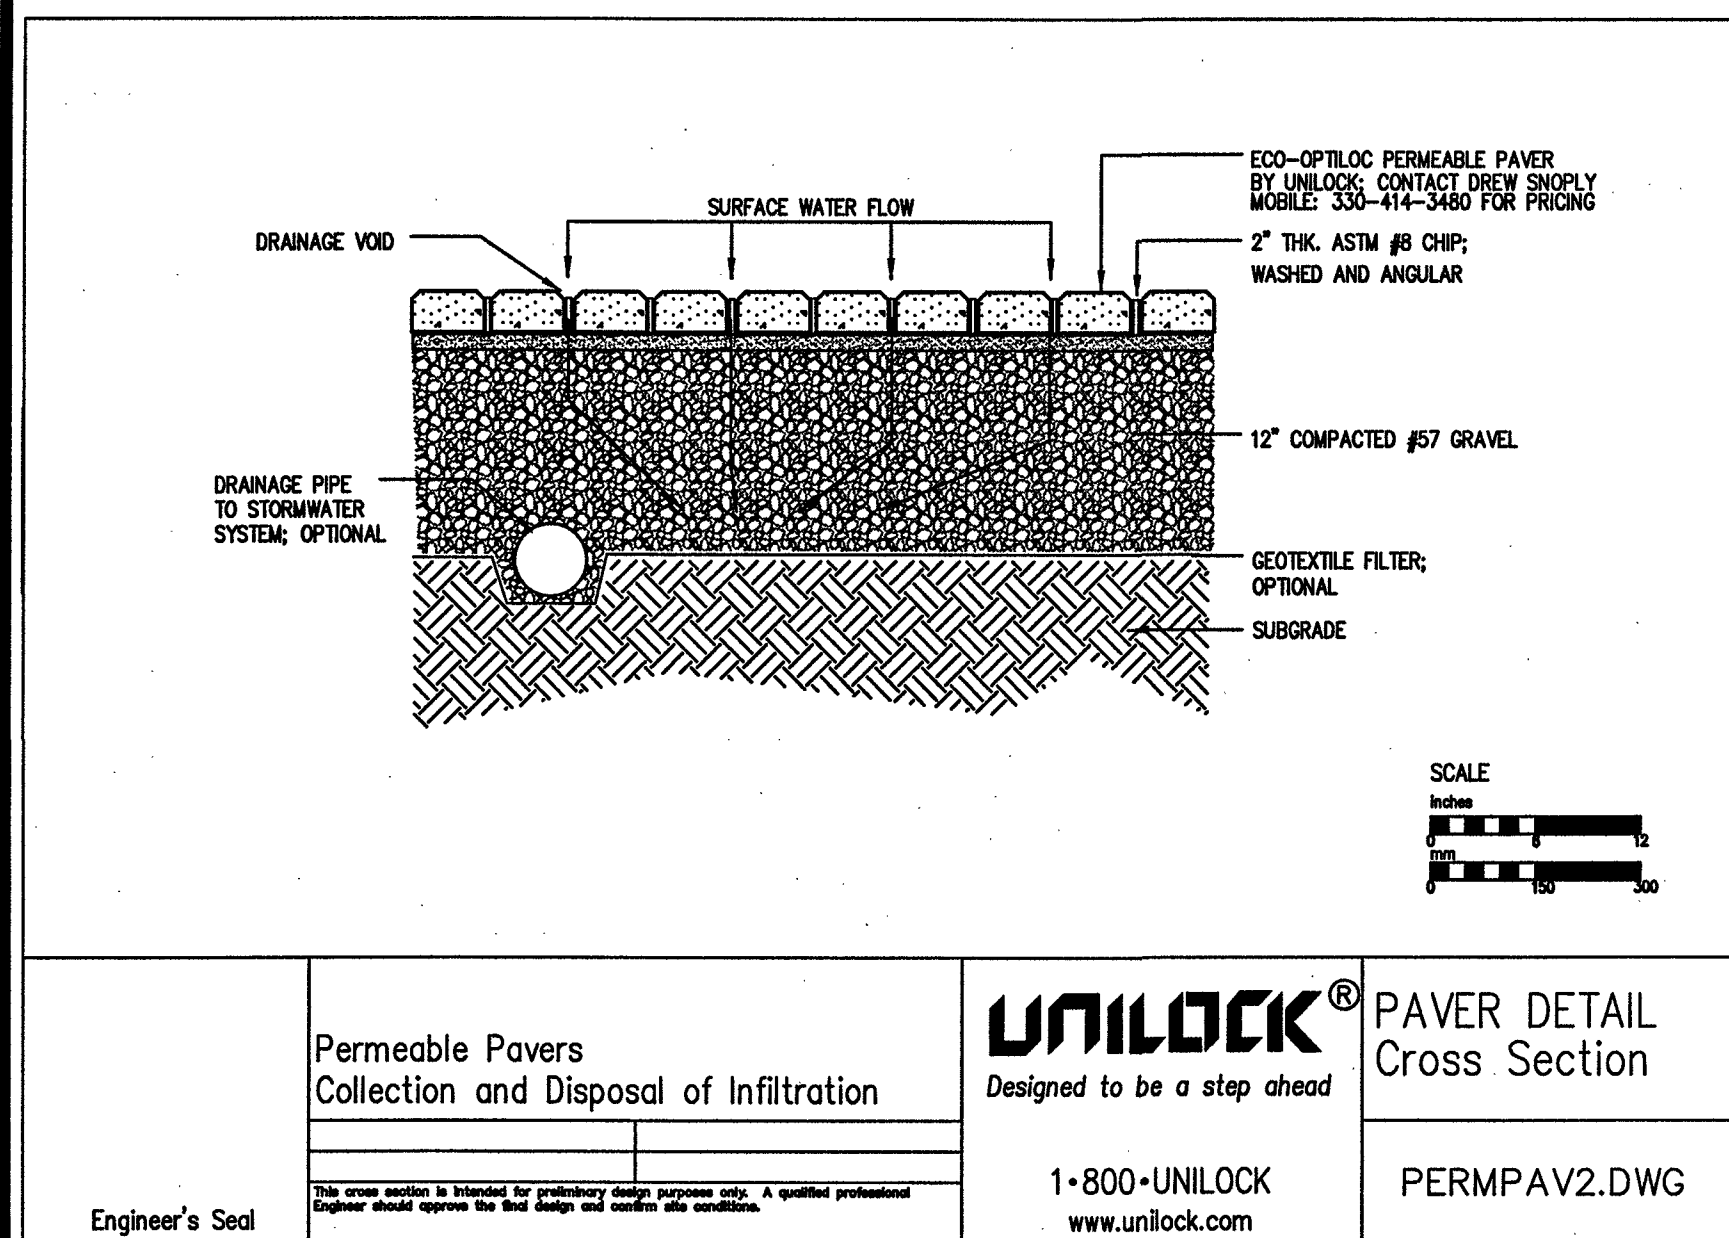

5200 Buffington Rd.
Atlanta Georgia,
30349-2998

REVISION

NO.	DATE	BY	DESCRIPTION
1	6/6/2014	GBC	PER PLANNING COMMISSION
2	6/17/2014	GBC	PER PLANNING COMMISSION
3	10/7/2014	GBC	PER PLANNING COMMISSION
4	12/12/2014	GBC	FOR CONSTRUCTION

COMMONWEALTH OF VIRGINIA

JOHN E. WALSH

Lic. No. 0407 044141

PROFESSIONAL ENGINEER

GBC DESIGN, INC.

565 White Pond Dr.
Akron, OH 44320-1123
Phone 330-836-0228 Fax 330-836-5782

APPROVED

STORE #3375
Challenger Avenue
S08 N-144-R Twisted
Purchase Parcel

3814 Challenger
Avenue NE
Roanoke, VA 24012

SHEET TITLE
DRAINAGE
DETAILS

DWG EDITION V8.5
REVISION 1-2014

Job No. : 46189D
Store : 3375
Date : 8/25/14
Drawn By : B.A.W.
Checked By: A.S.W.

Sheet

C-3.11