




Storm Sewer Structure 21 to 23

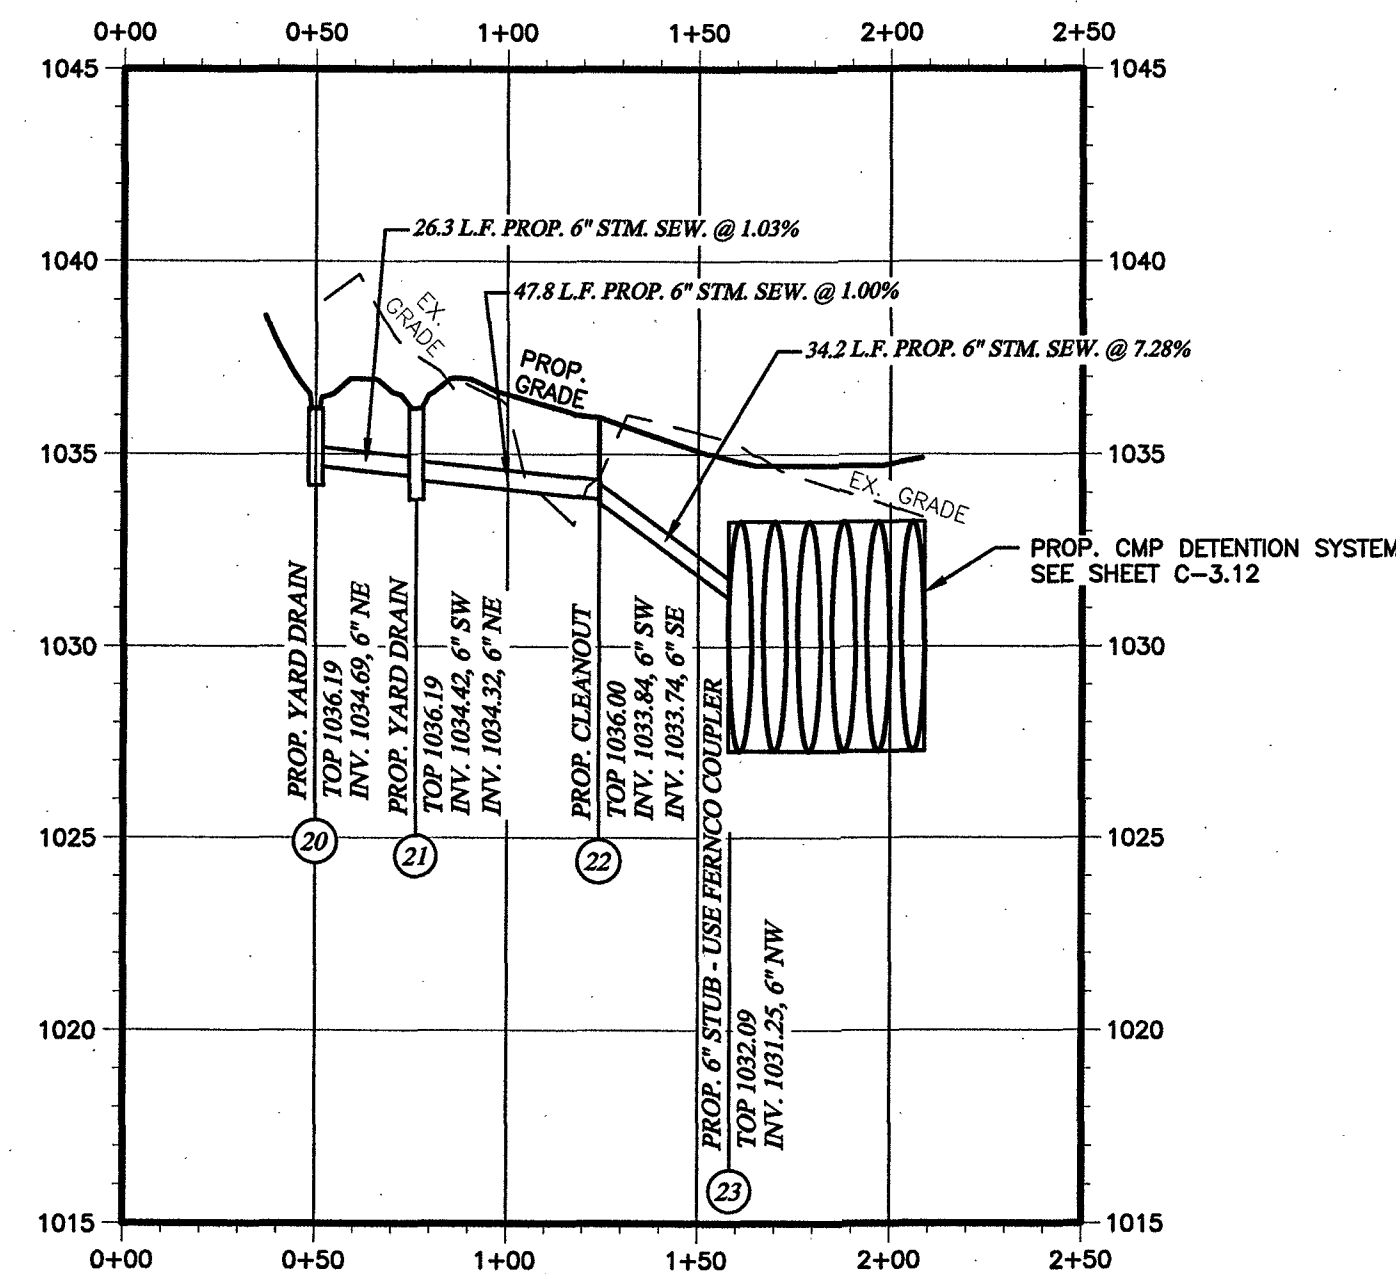


Storm Sewer Structure 11 to 14

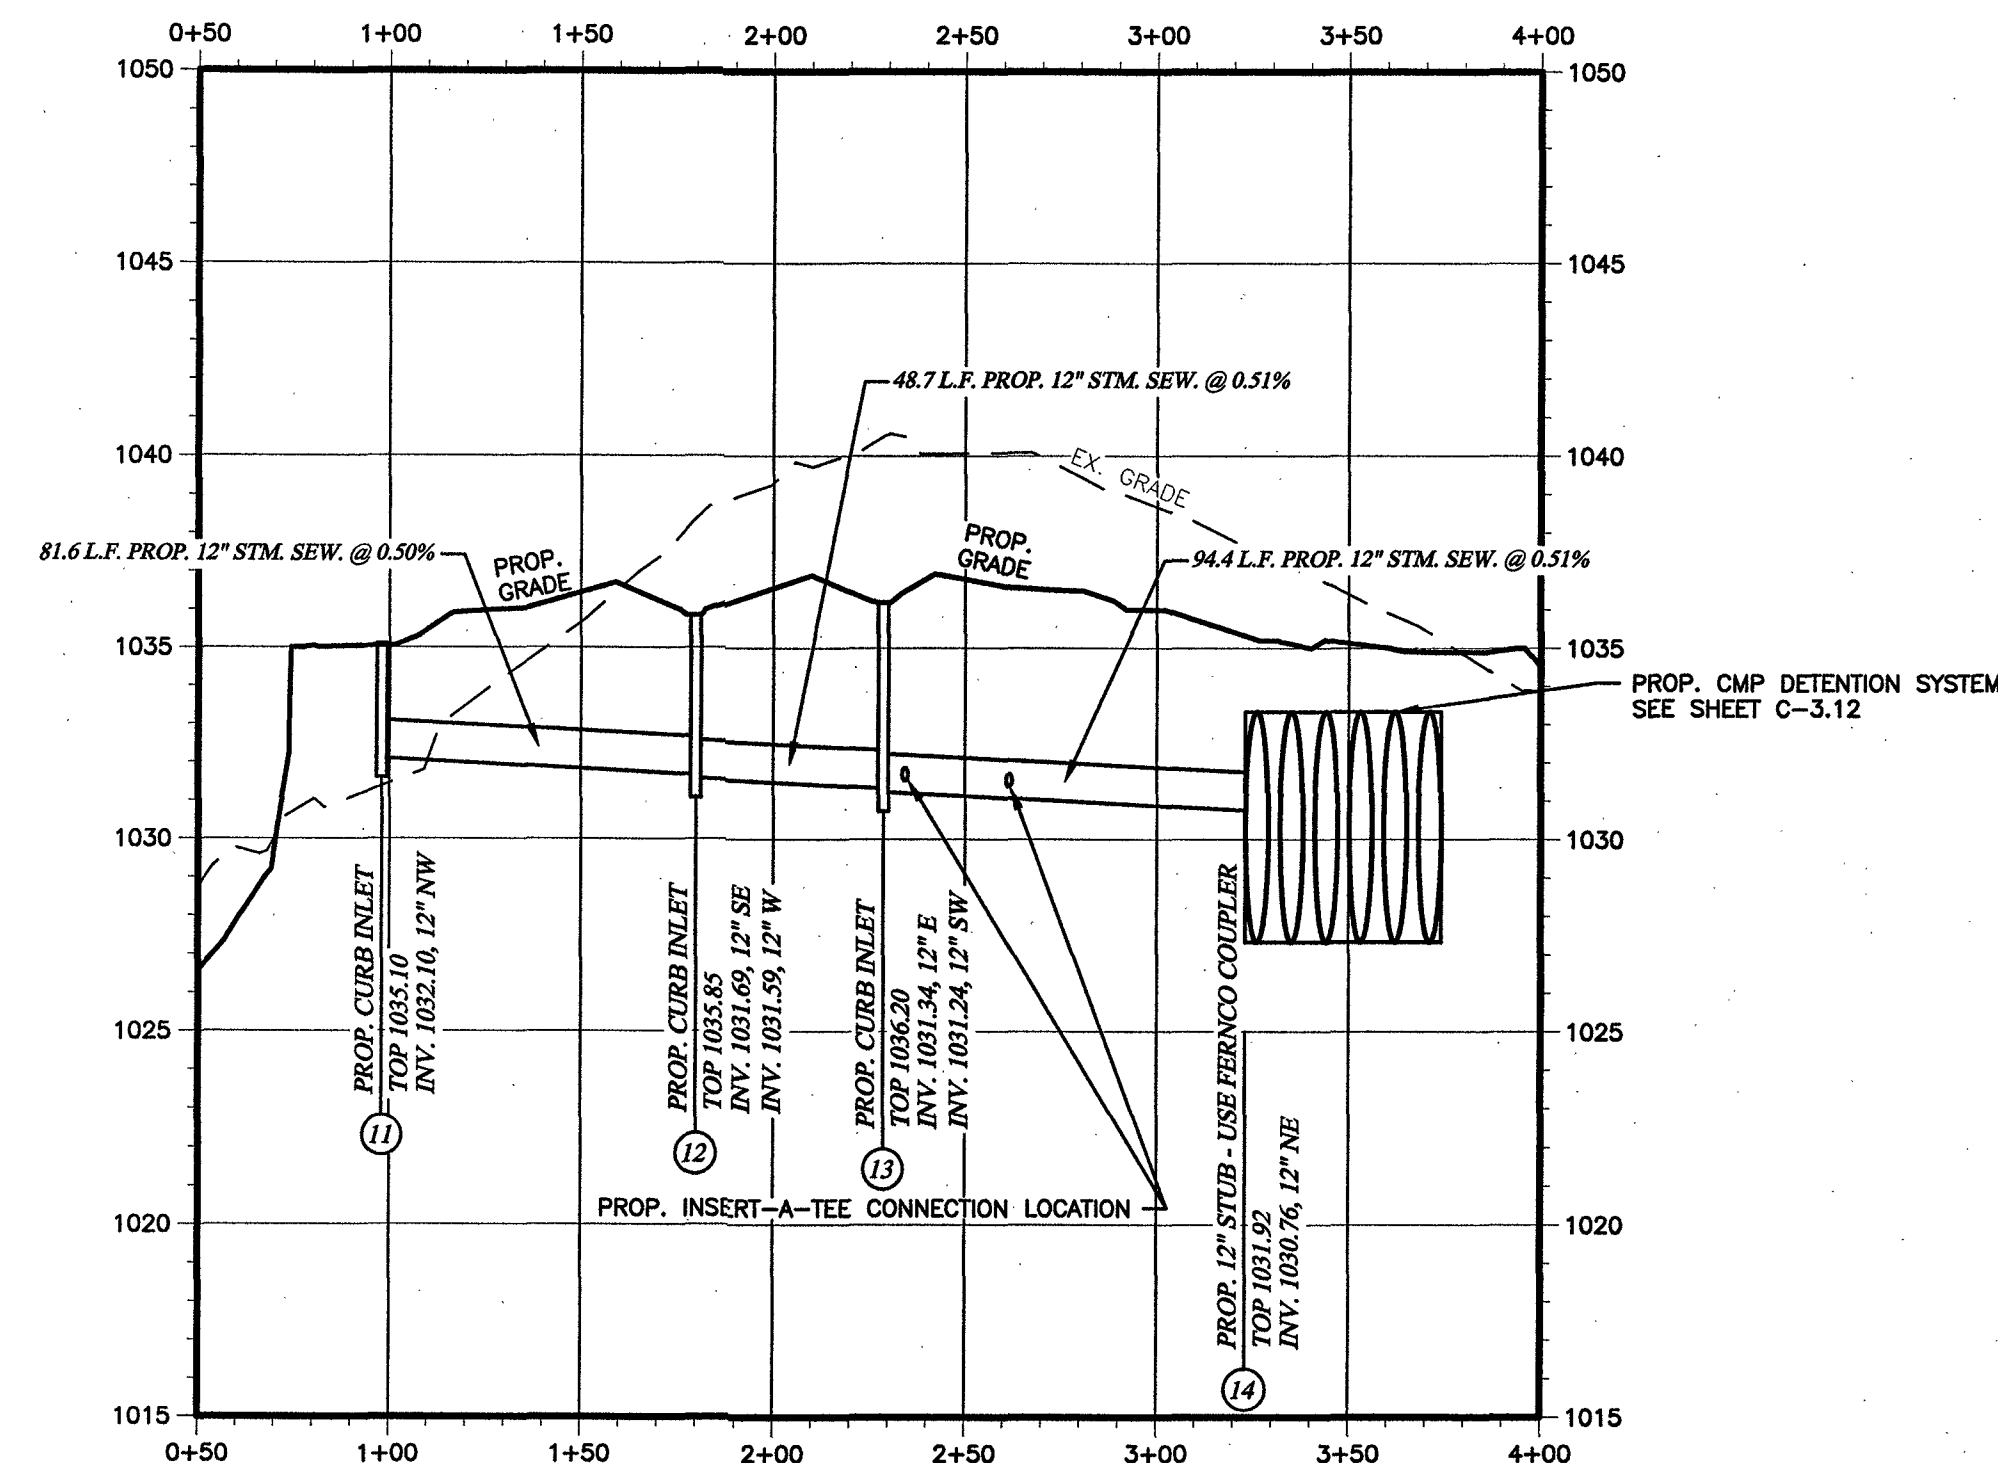



Storm Sewer Structure 17 to 18

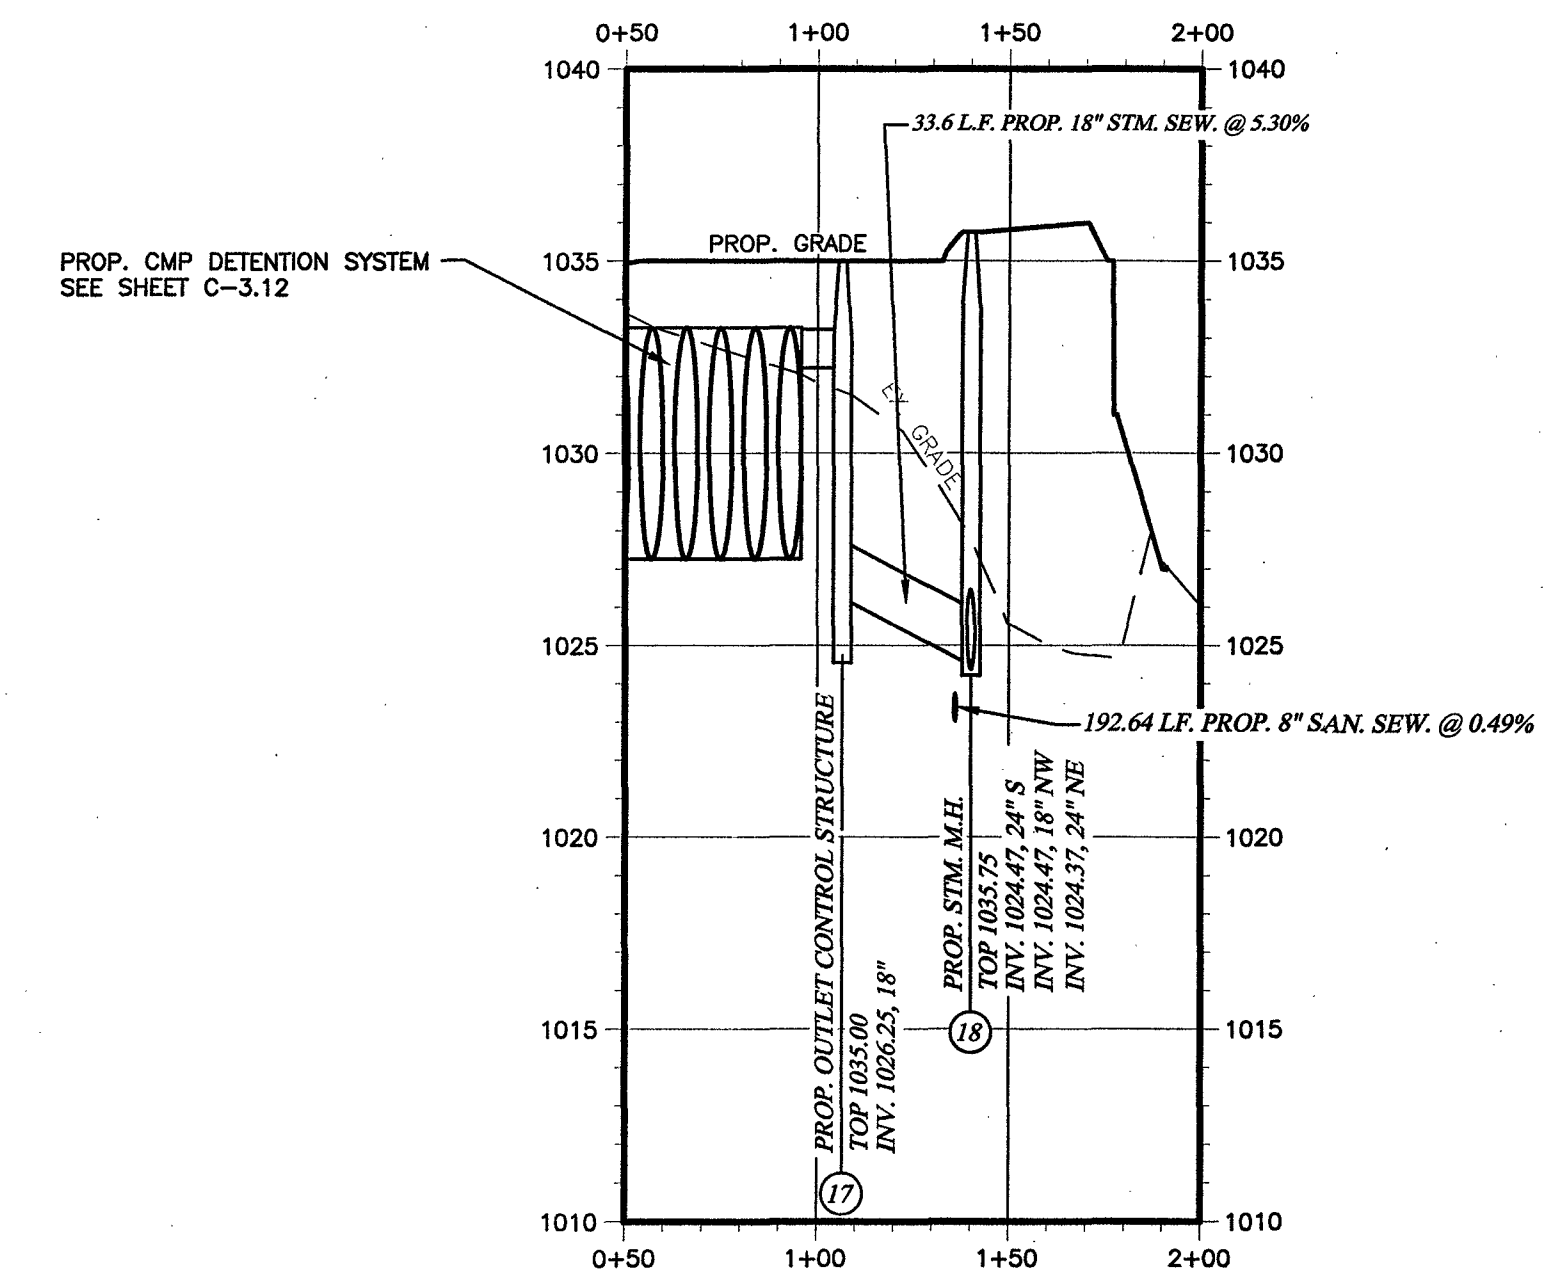

Access Drive Profile

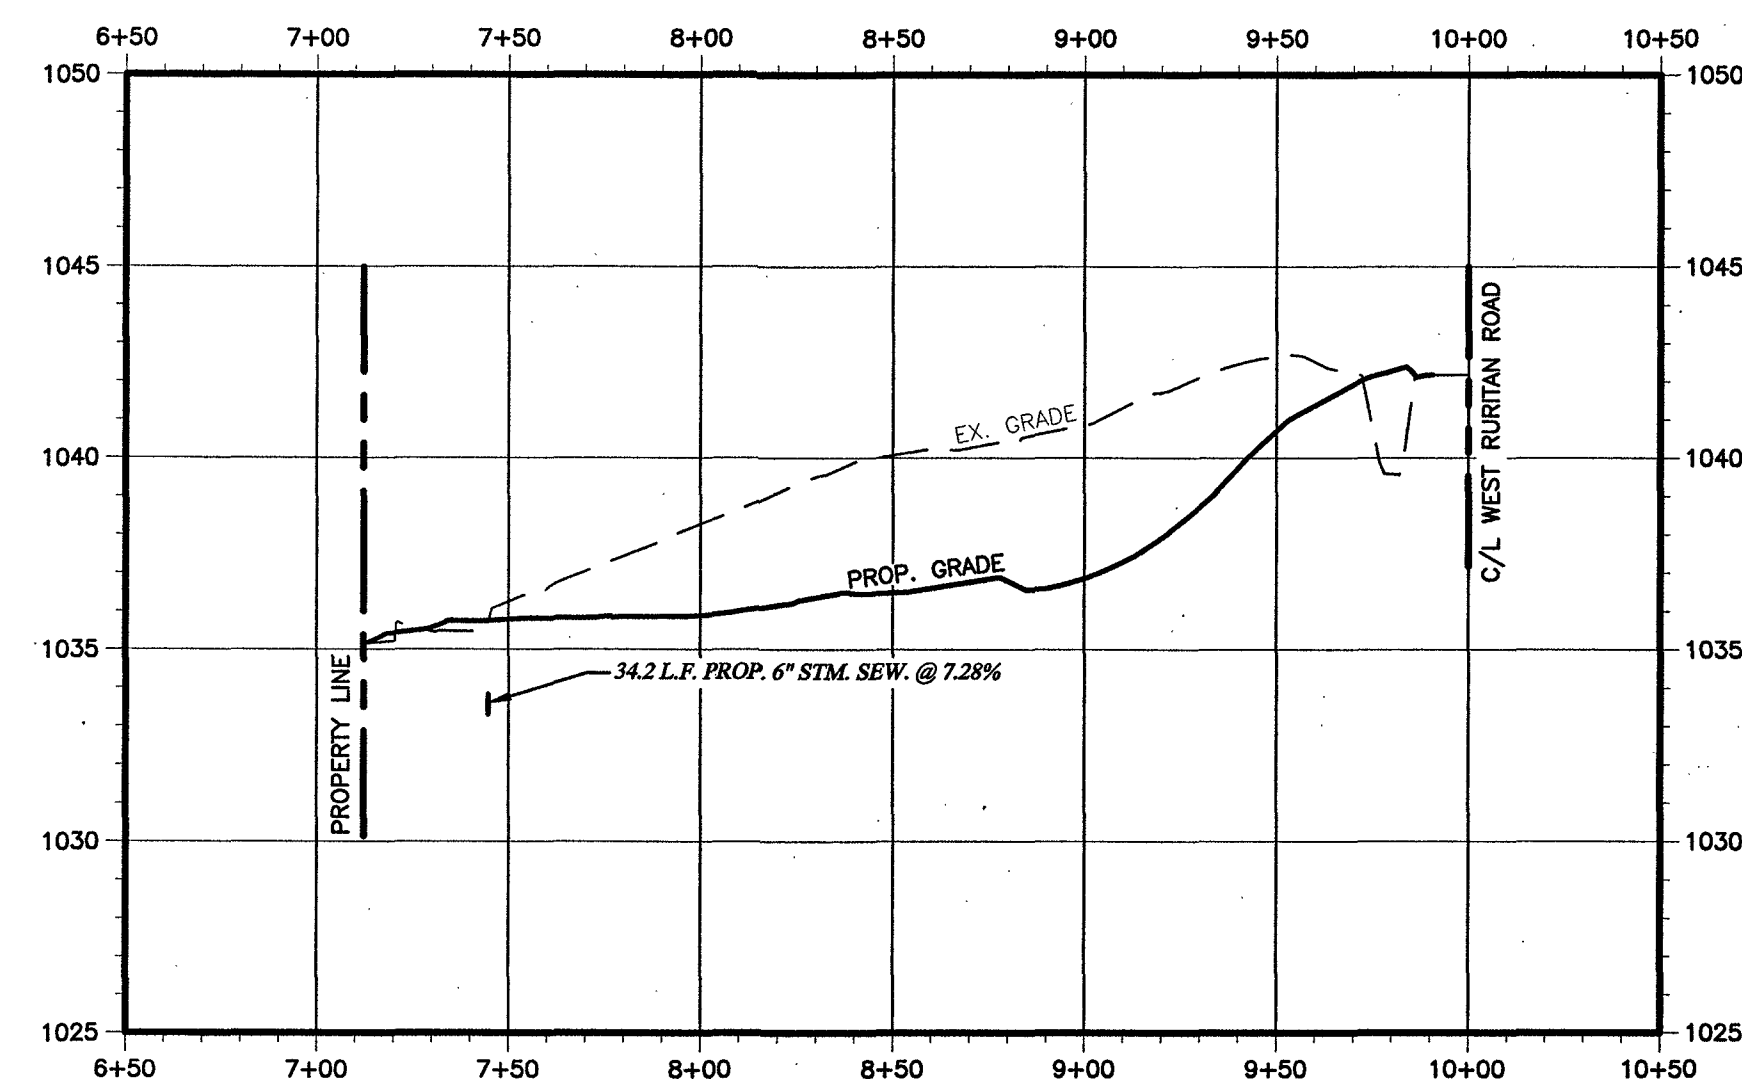


Storm Sewer Structure 19 to HW1

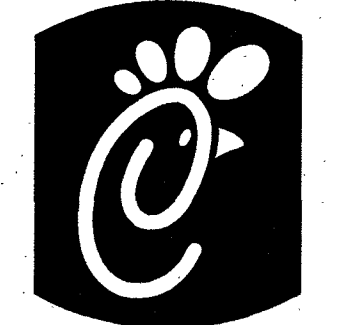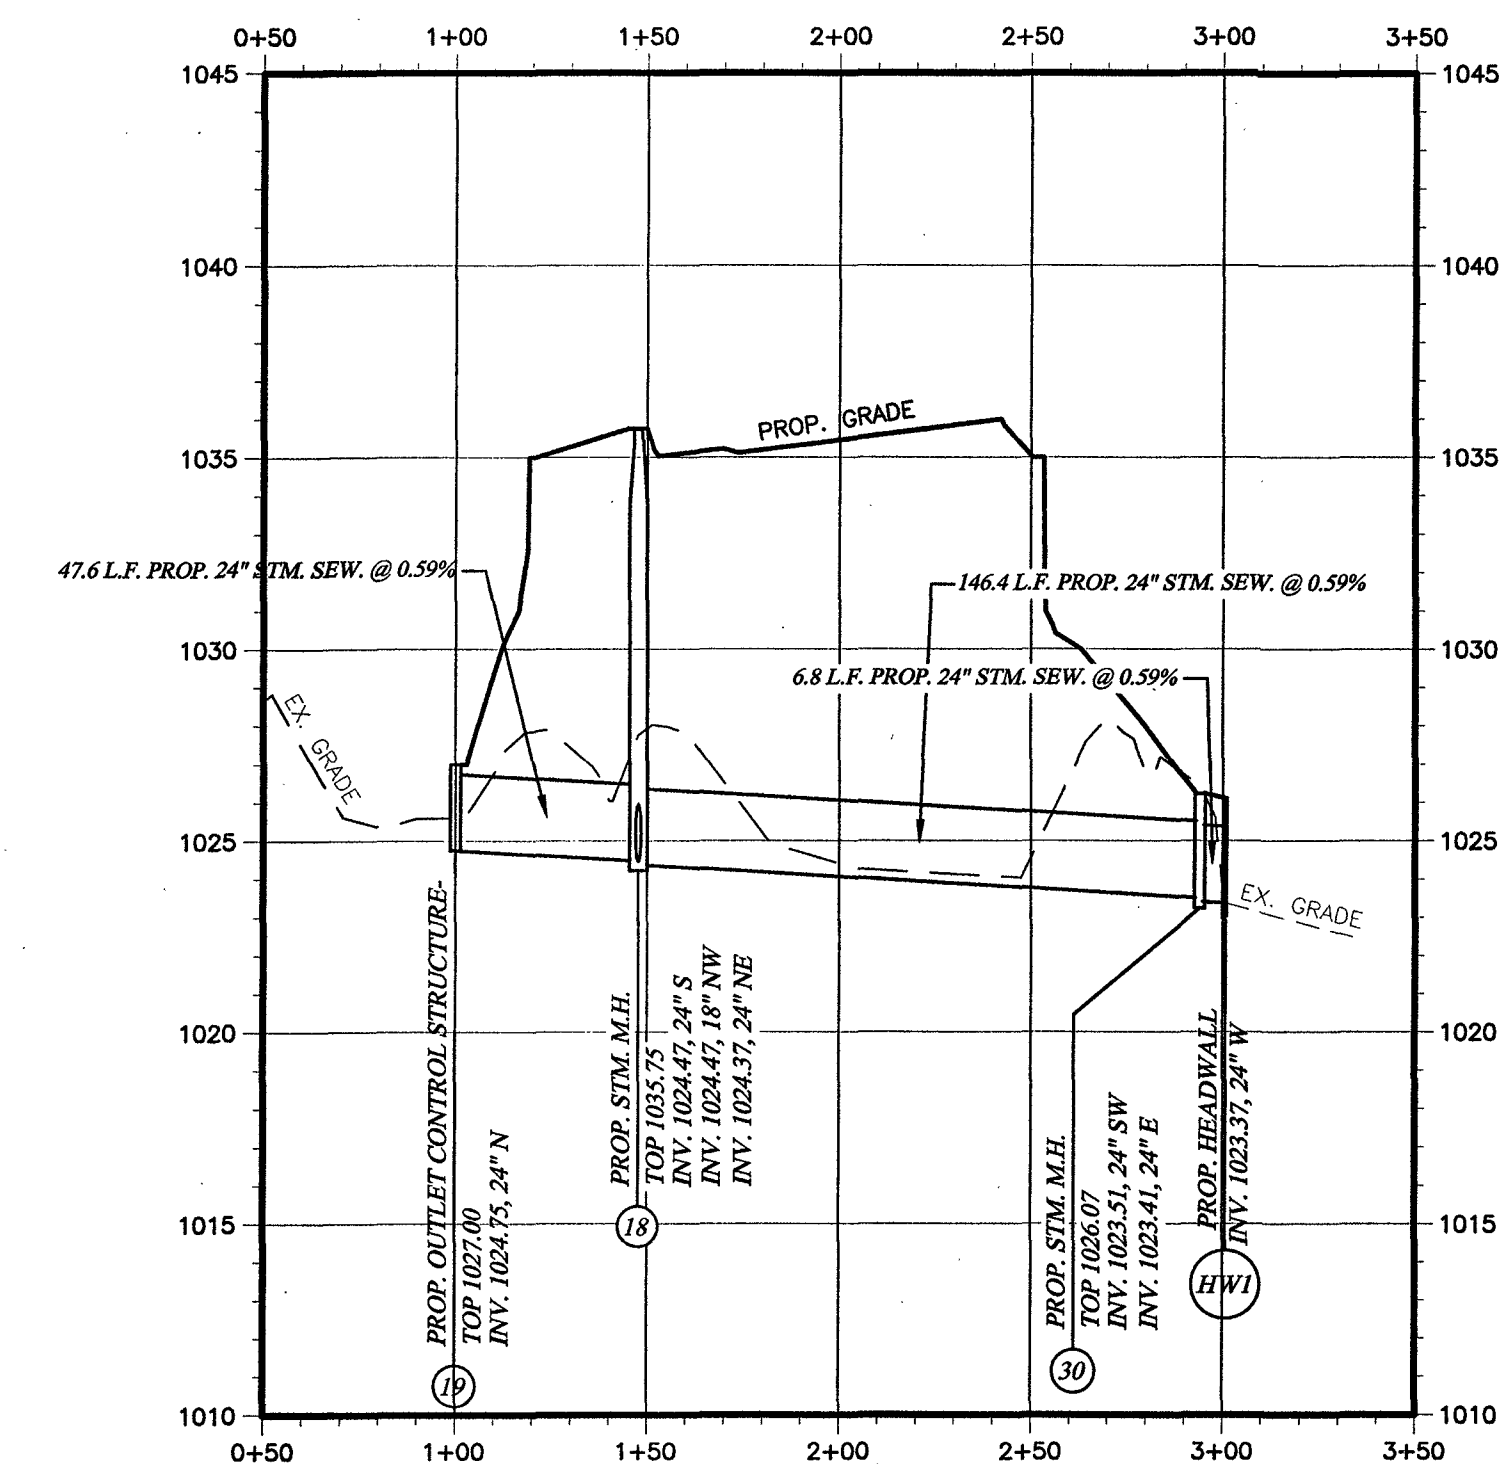

Chick-fil-A

5200 Buffington Rd.
Atlanta Georgia,
30349-2998

NO.	DATE	BY	REVISION
1	6/6/2014	GBC	PER PLANNING COMMISSION
2	6/17/2014	GBC	PER PLANNING COMMISSION
3	10/7/2014	GBC	PER PLANNING COMMISSION
4	12/12/2014	GBC	FOR CONSTRUCTION

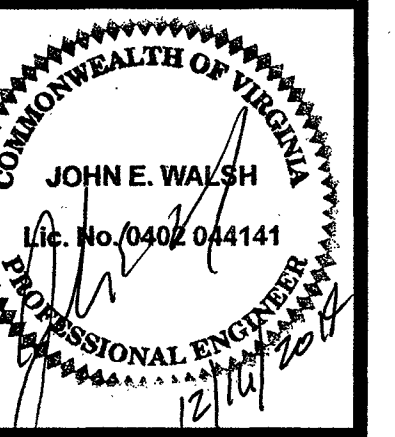

GBC DESIGN, INC.
565 White Pond Dr. Akron, OH 44320-1123
Phone 330-836-0228 Fax 330-836-5782

STORE #3375
Challenger Avenue
S08 N-144-R Twisted
Purchase Parcel

3814 Challenger
Avenue NE
Roanoke, VA 24012

SHEET TITLE
**STORM
SEWER
PROFILES**

DWG EDITION V8.5
REVISION 1-2014

Job No. : 46189D
Store : 3375
Date : 8/25/14
Drawn By : B.A.W.
Checked By : A.S.W.

Sheet

C-3.13