

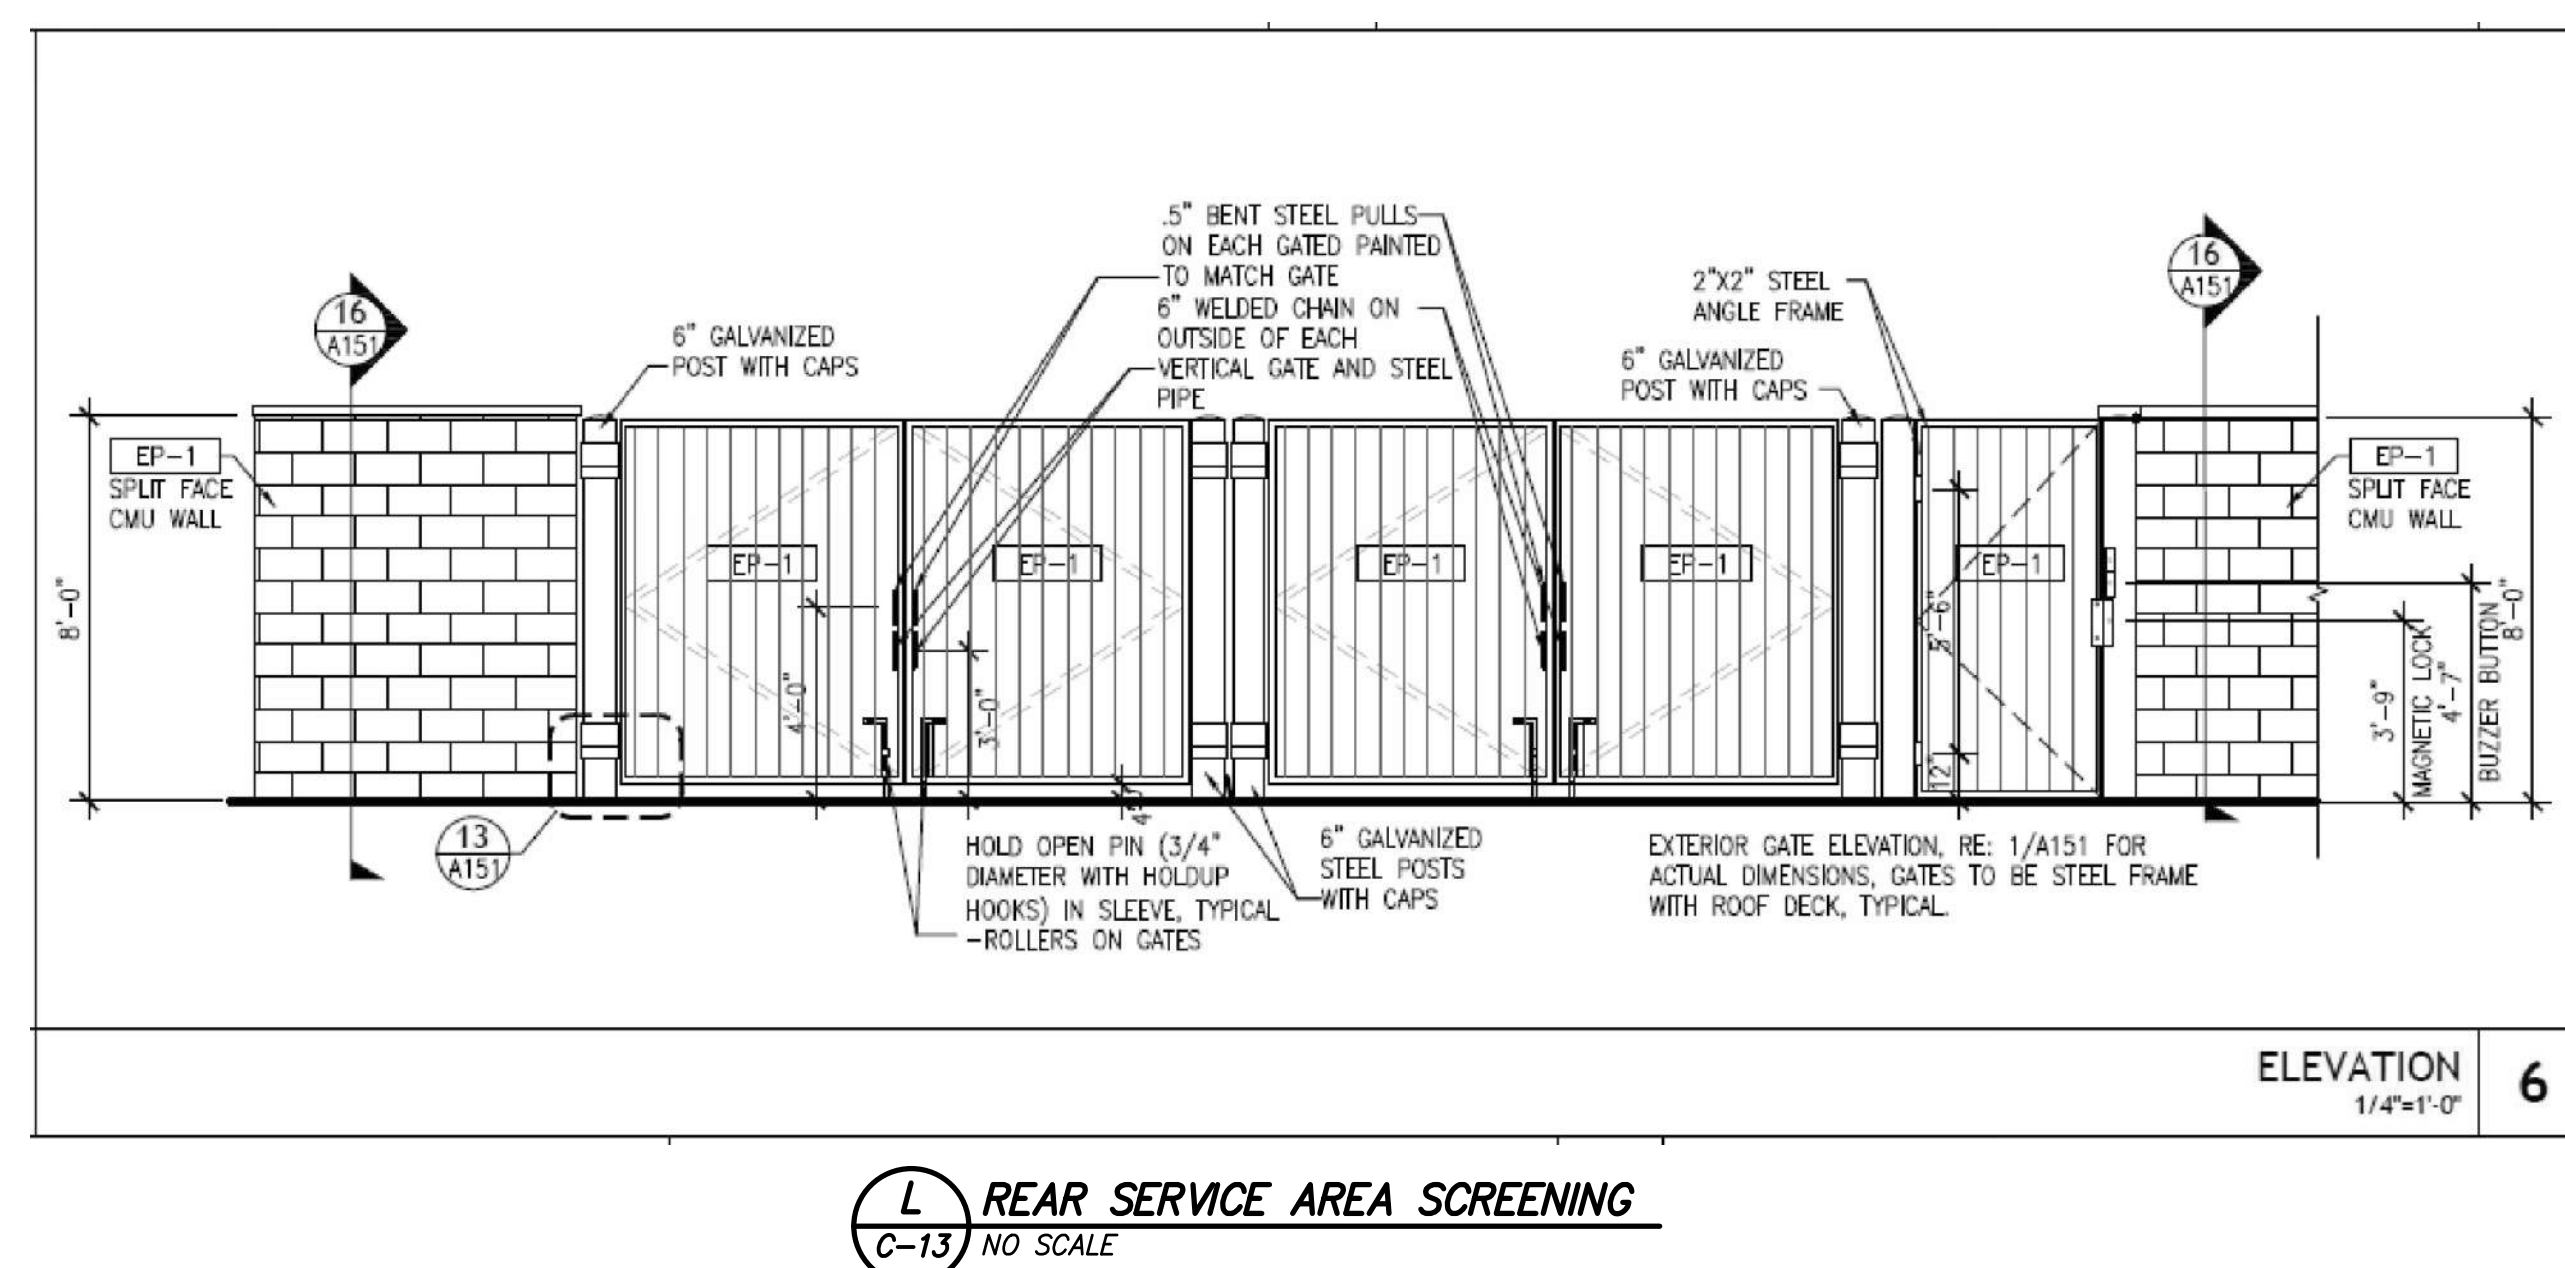
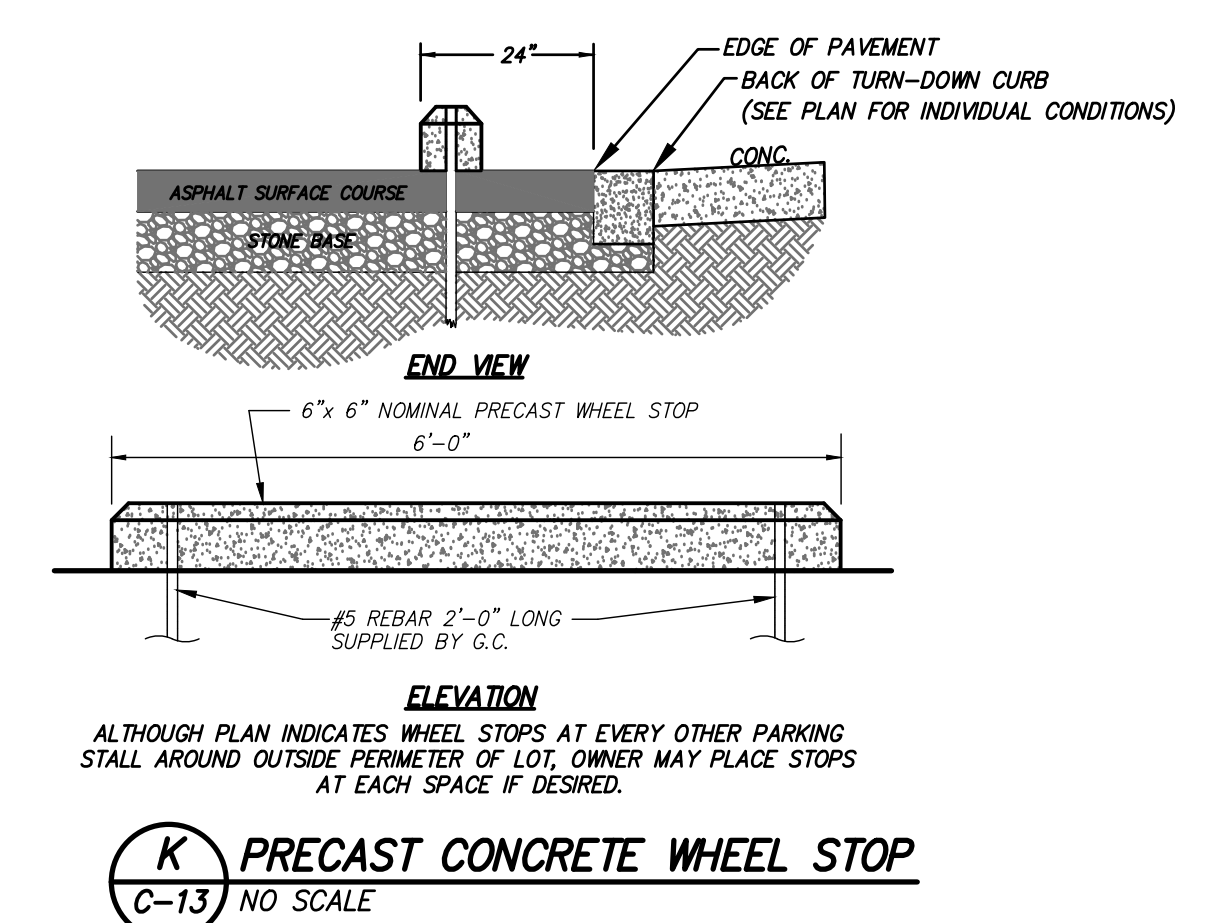


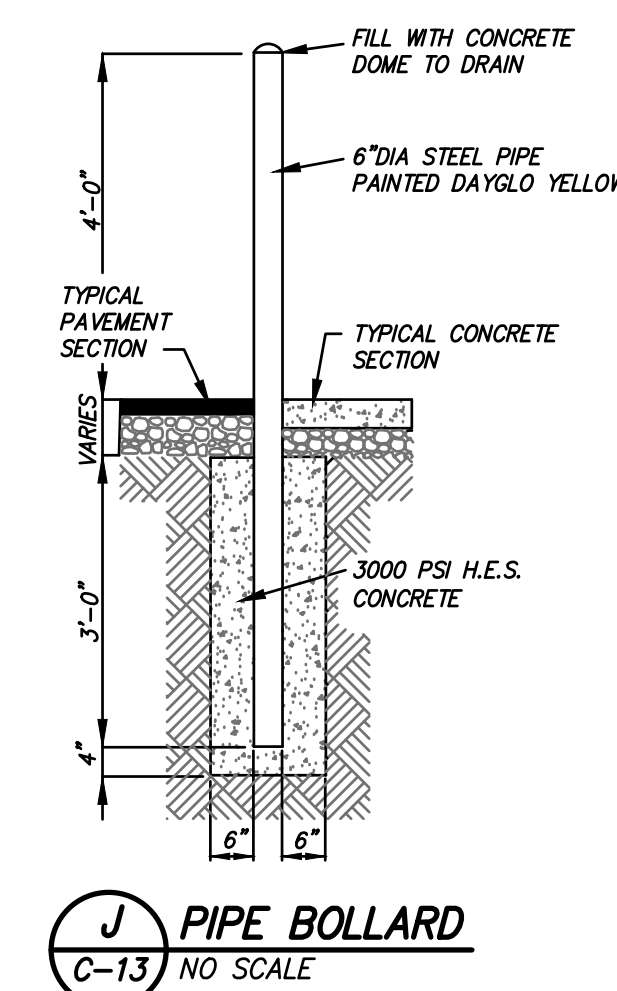

F **POST-MOUNTED SIGN**
C-13 **NO SCALE**

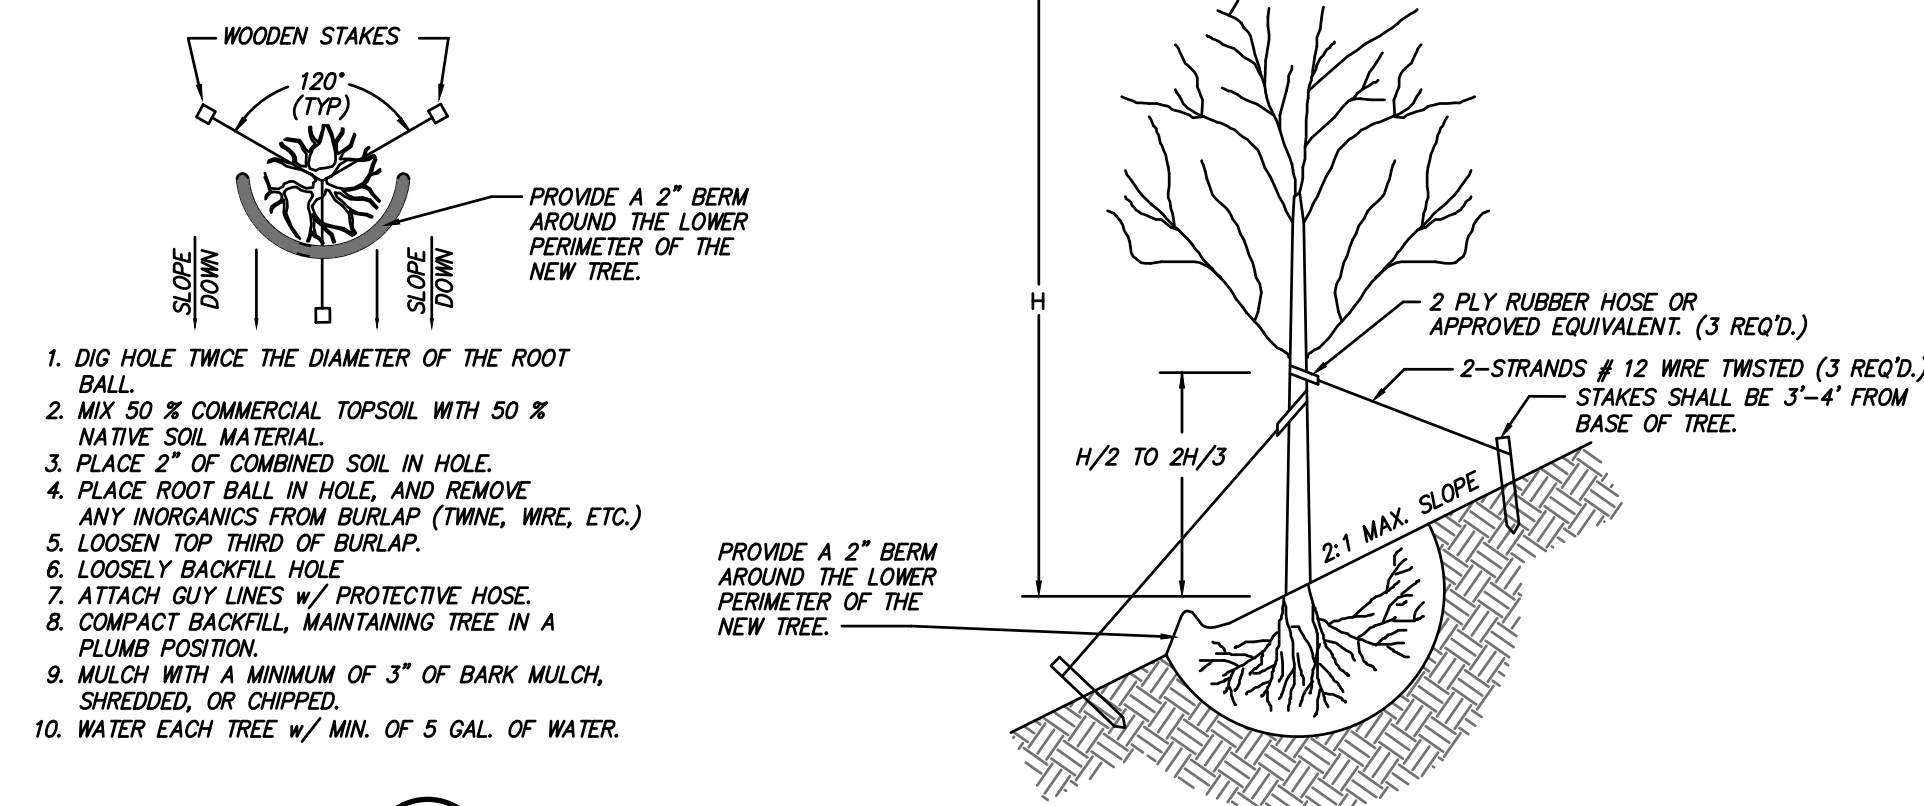


MDOT STANDARD CG-12 CURB RAMP - TYPE A
 C-13 NO SCALE

DETAILS – SITE CONSTRUCTION
FOR
PROPOSED CHILI'S RESTAURANT
TO BE CONSTRUCTED AT
TANGLEWOOD MALL
PREPARED FOR
BRINKER INTERNATIONAL LLC &
TANGLEWOOD VENTURE LLC
SITUATE ELECTRIC ROAD (VA ROUTE 419)
CAVE SPRING MAGISTERIAL DISTRICT
COUNTY OF ROANOKE, VIRGINIA


CWA
CALDWELL WHITE ASSOCIATES
 ENGINEERS / SURVEYORS / PLANNERS

Designed: C.L. White
 Drawn: C.L. White
 Checked: _____
 Date: October 27, 2021
 Scale: 1" = 20'
 Tax Parcel: 077.16-01-02.00-0000
 Field Book: CH-22
 W.O. No.: 21-0043/0084/0123

4203 MELROSE AVENUE
P.O. BOX 6260
NANOKE, VIRGINIA 24017-0260
(540) 366-3400
FAX: (540) 366-8702

➡ ¹ REVISED DECEMBER 13, 2021 PER FIRST MUNICIPAL REVIEW – C.L. White