




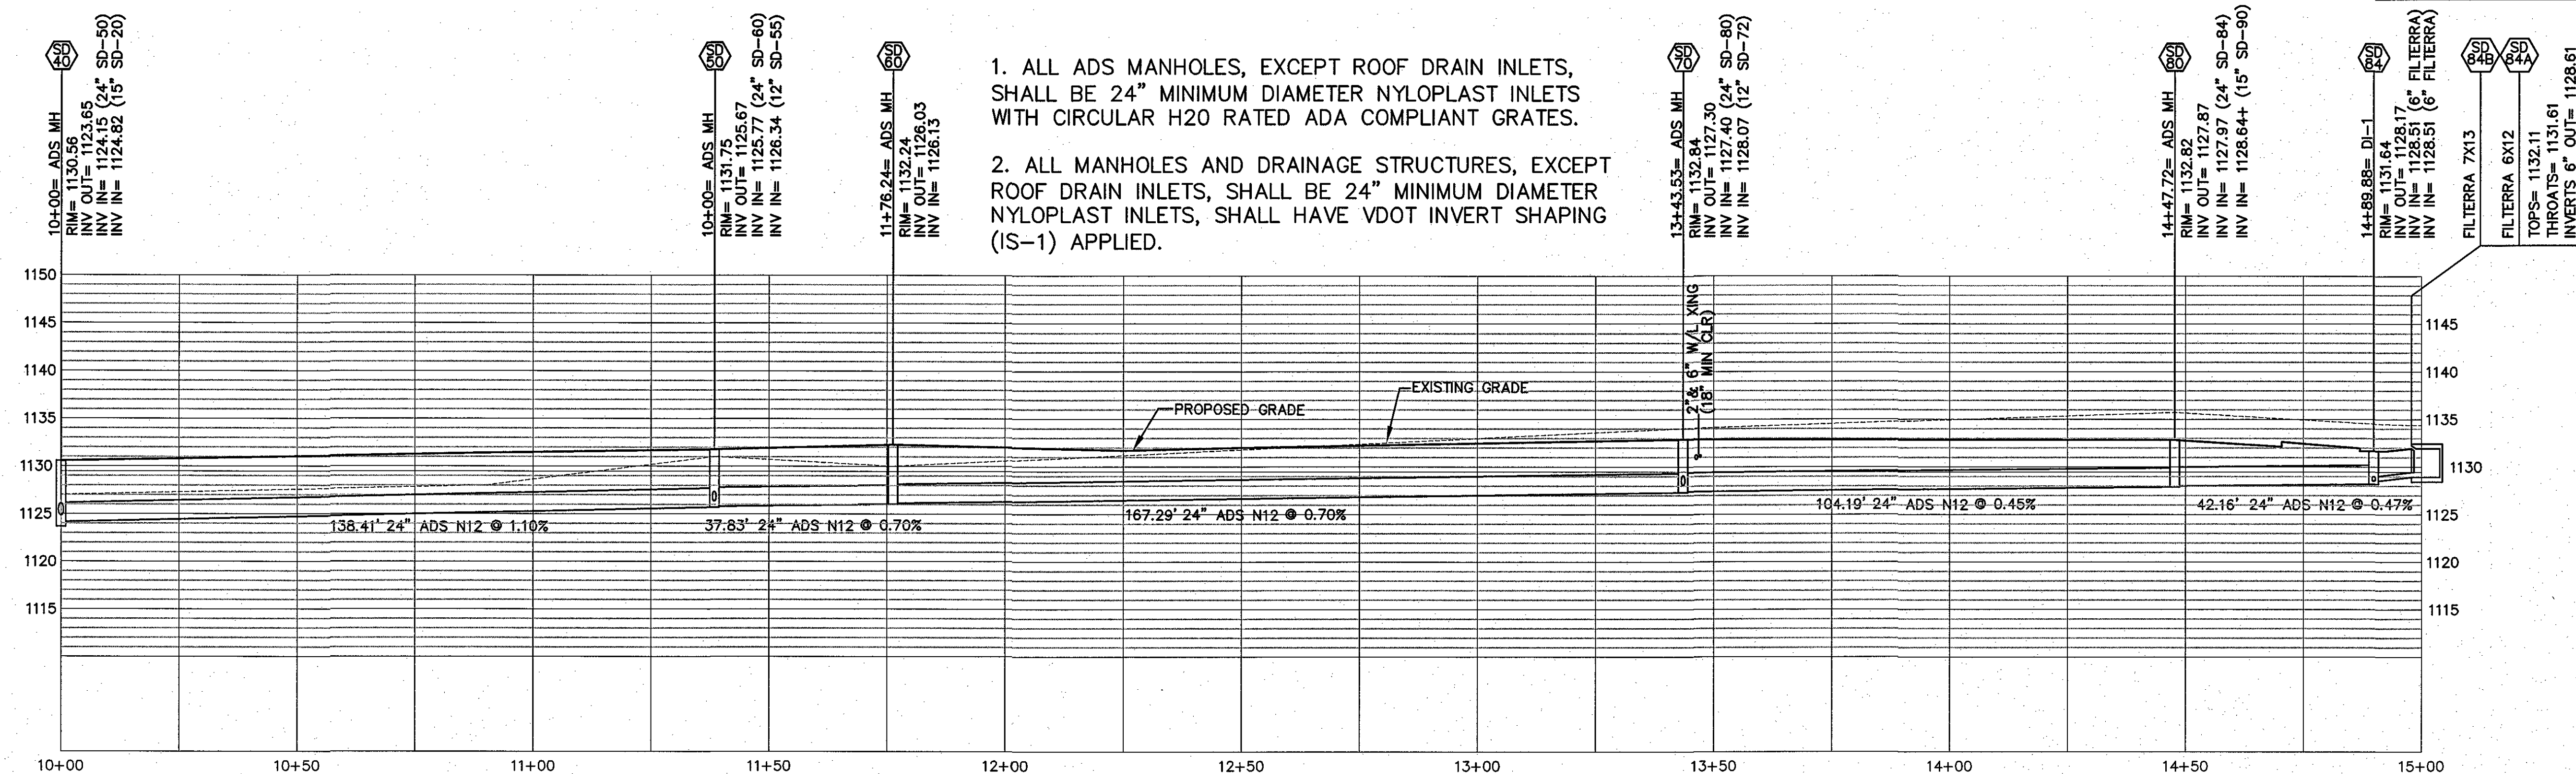


SD-86 TO SD-40

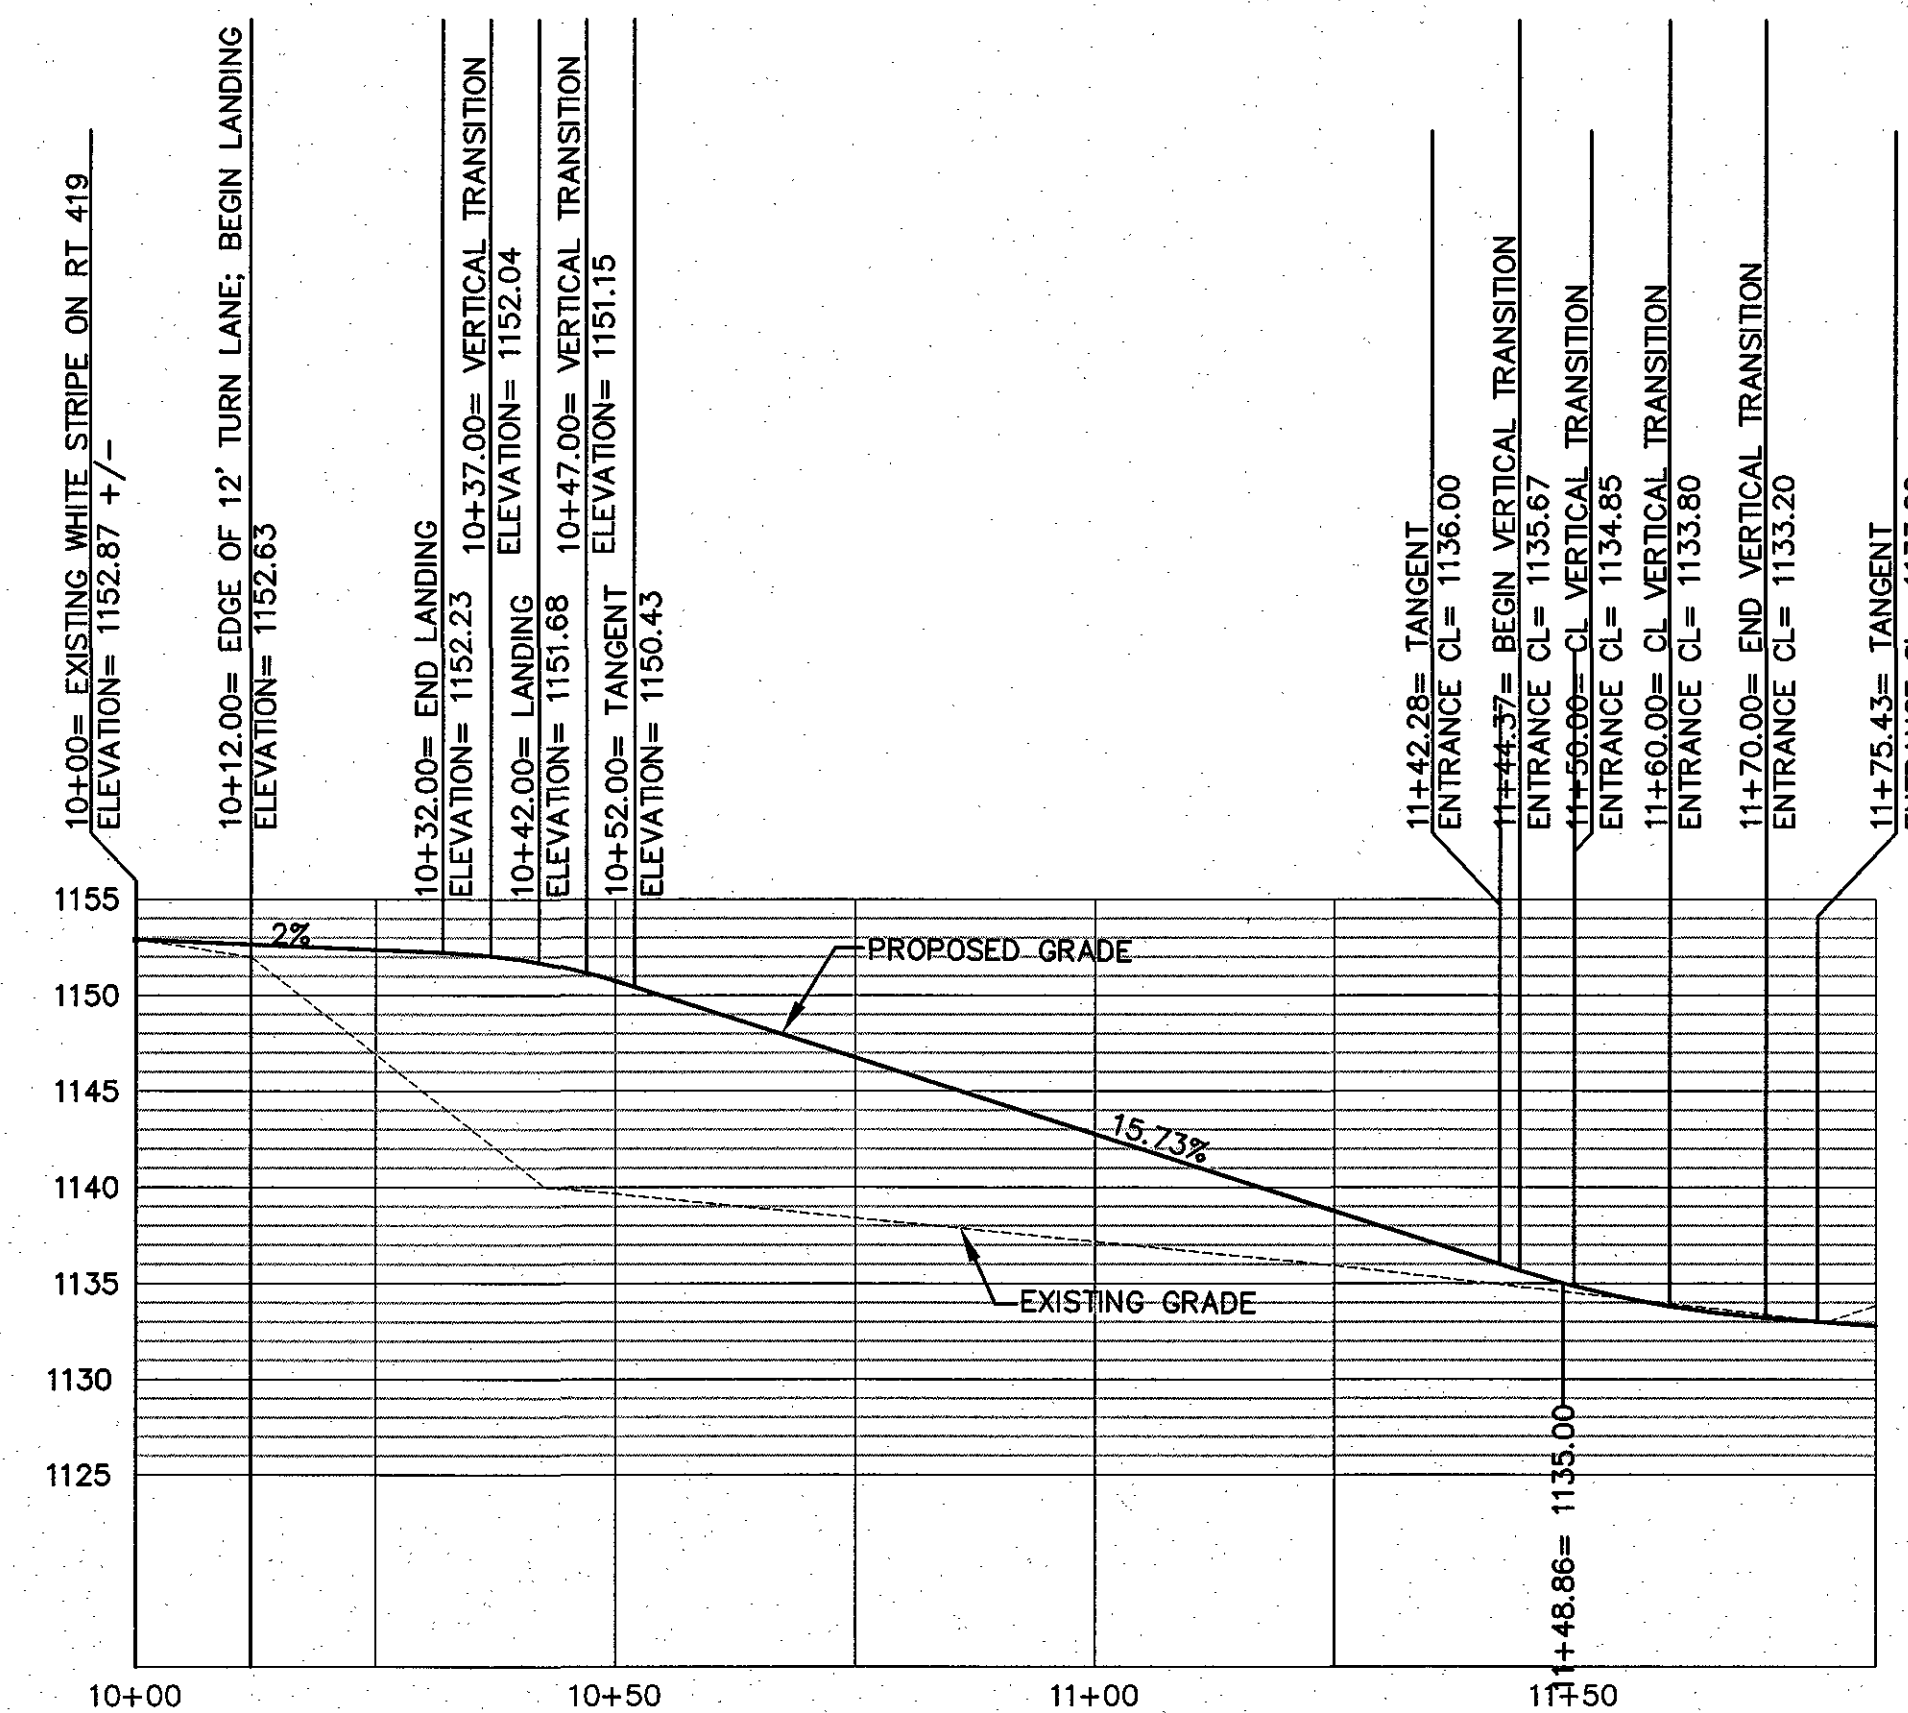

ENTRANCE PROFILE FROM RT 419

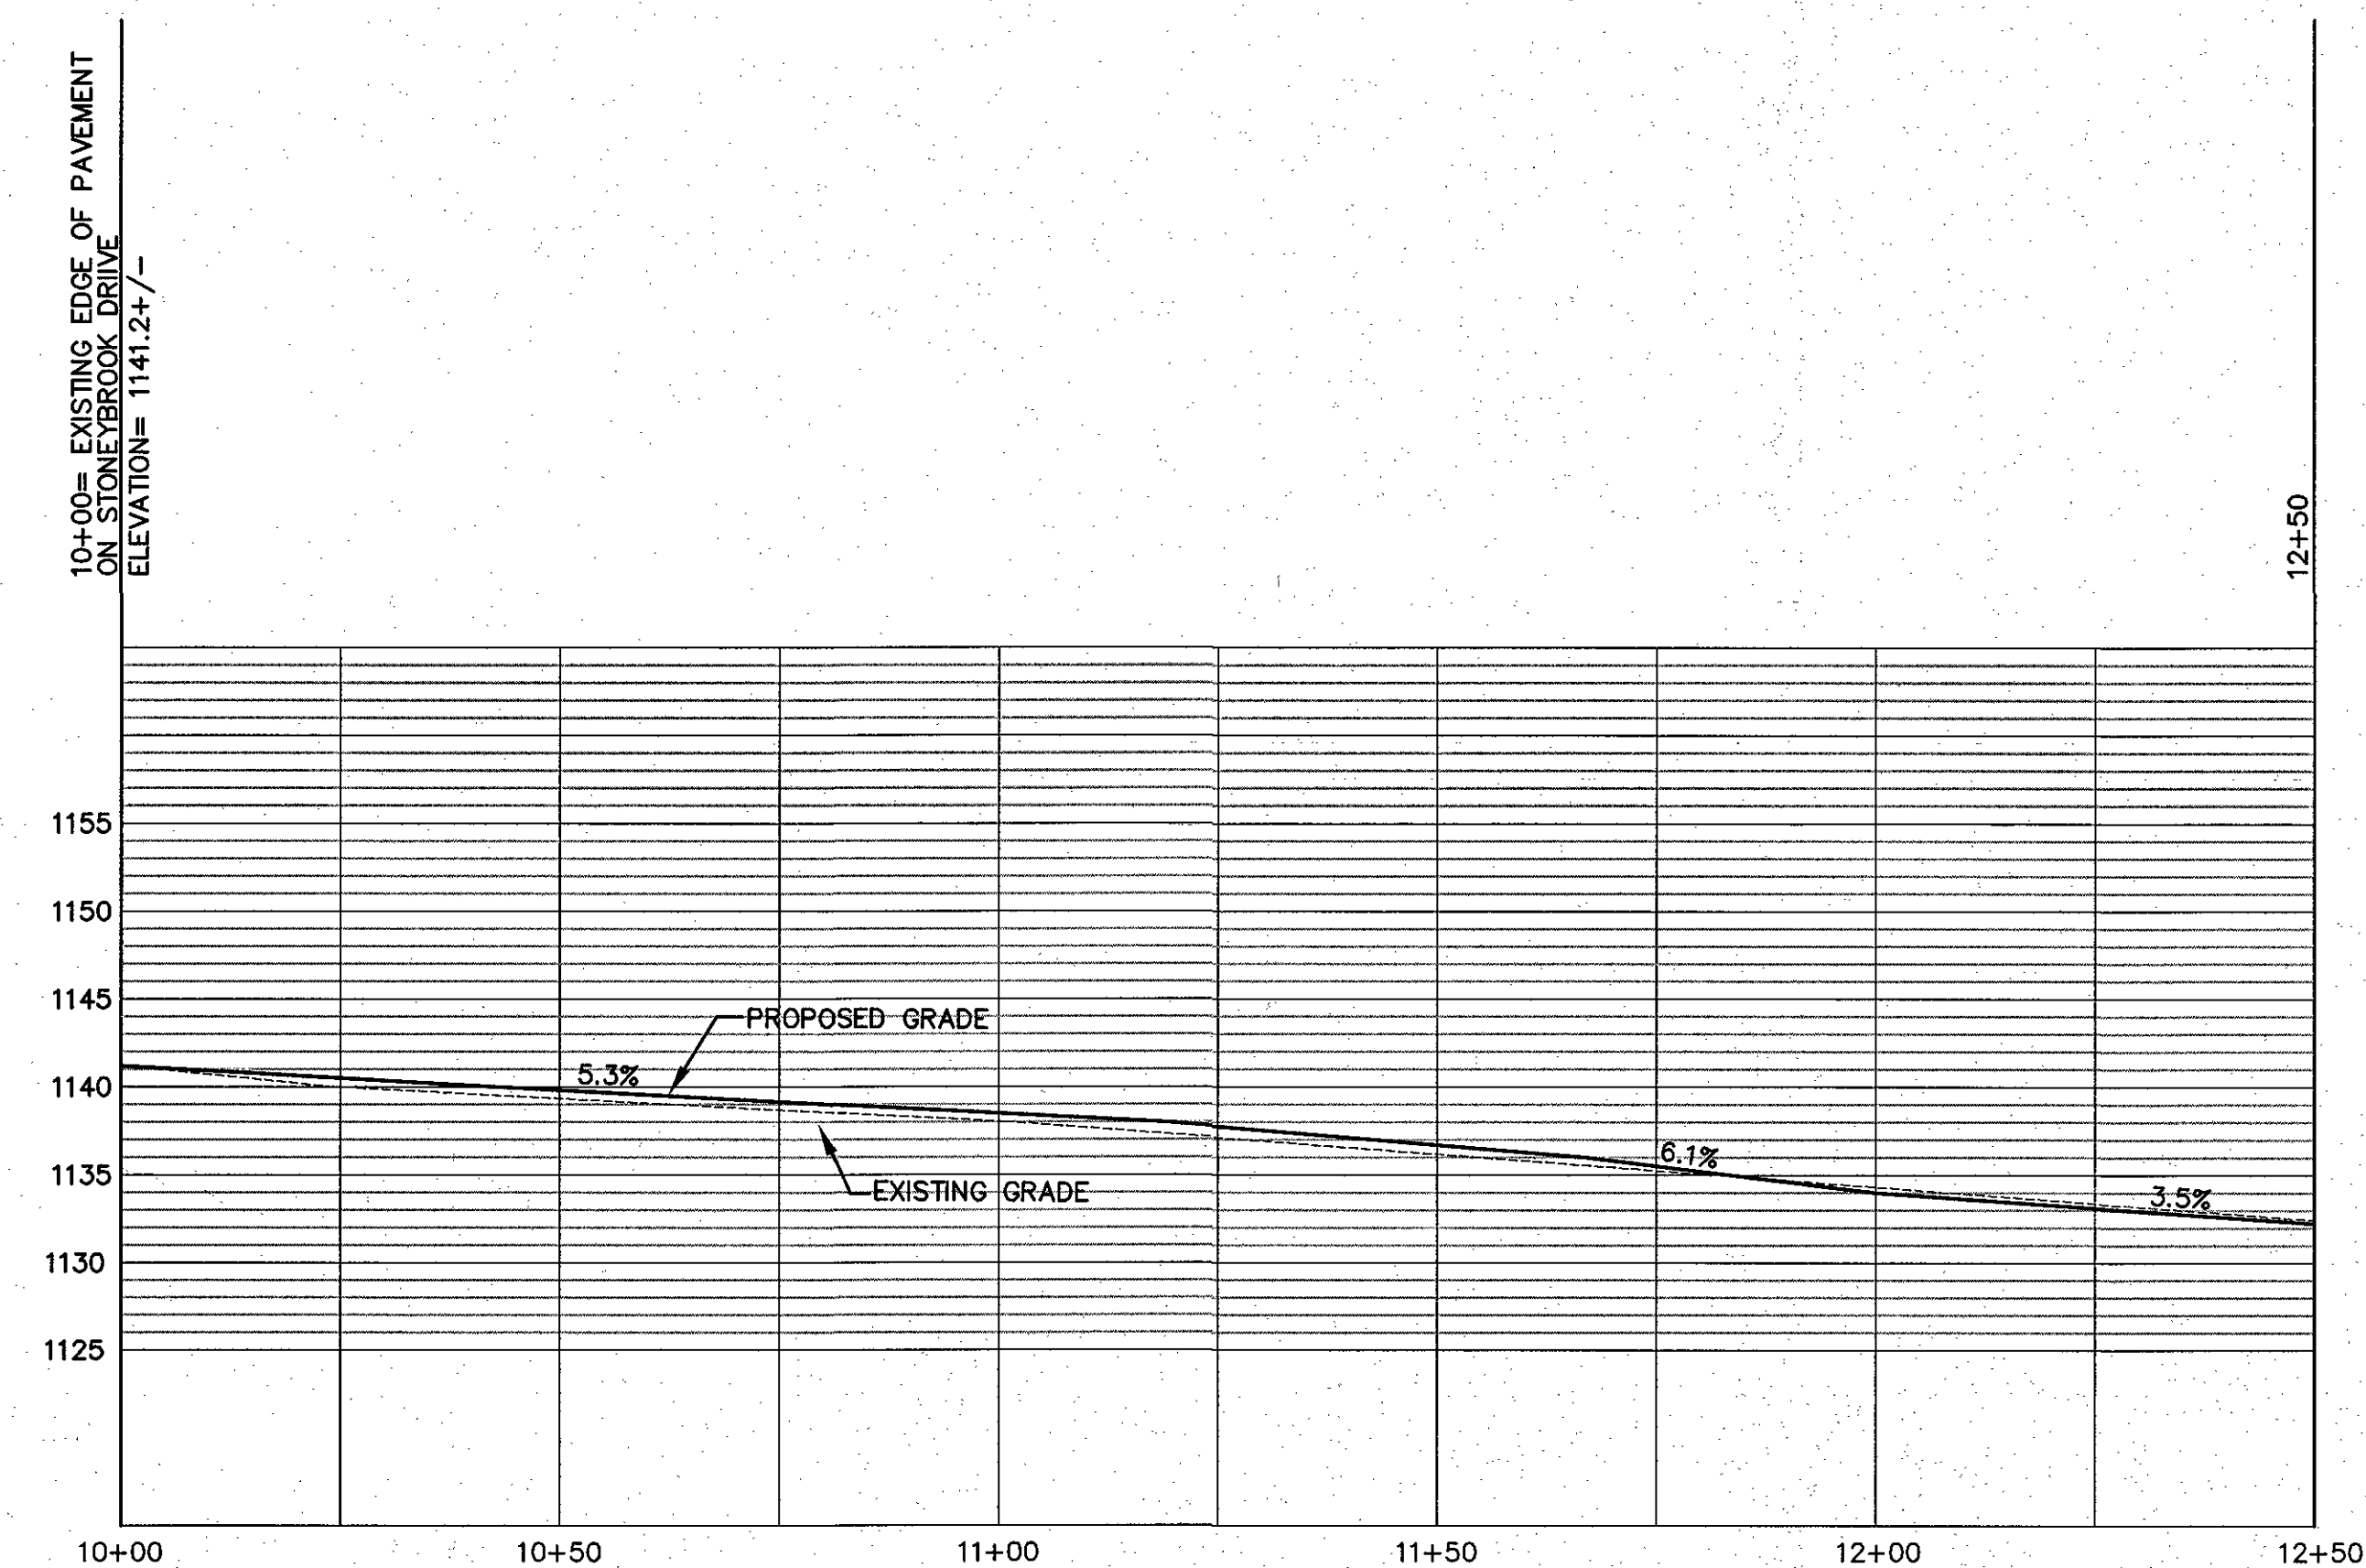

ENTRANCE PROFILE FROM STONEYBROOK DRIVE

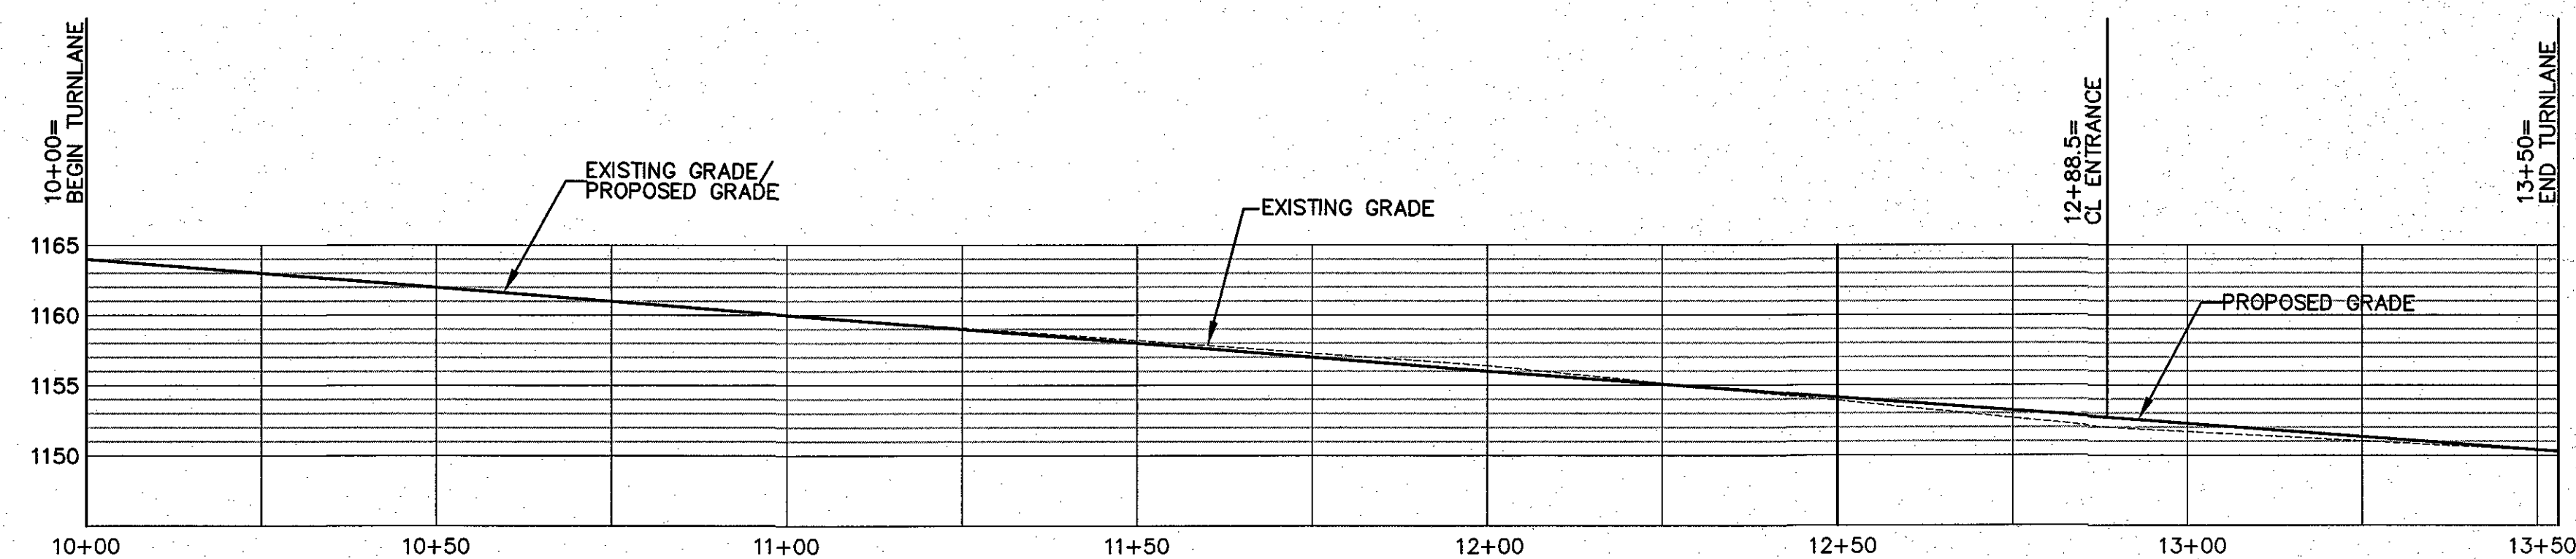

ROUTE 419 TURNLANE

1. ALL ADS MANHOLES, EXCEPT ROOF DRAIN INLETS, SHALL BE 24" MINIMUM DIAMETER NYLOPLAST INLETS WITH CIRCULAR H2O RATED ADA COMPLIANT GRATES.
2. ALL MANHOLES AND DRAINAGE STRUCTURES, EXCEPT ROOF DRAIN INLETS, SHALL BE 24" MINIMUM DIAMETER NYLOPLAST INLETS, SHALL HAVE VDOT INVERT SHAPING (IS-1) APPLIED.

DATE:	05/02/2014
REVISIONS	11/16/2015
	12/16/2015
	07/12/2016


PIERSON
ENGINEERING
&
SURVEYING

P.O. BOX 311
44 CATAWBA ROAD
DALEVILLE, VA 24083

(540) 966-3027 TEL
(540) 966-5906 FAX
e-mail: rpierson@rbnet.com

SITE PLAN FOR
CHRIST THE KING
PRESBYTERIAN CHURCH
COUNTY OF ROANOKE, VIRGINIA

ENTRANCE &
STORM
DRAIN
PROFILES
1"=20' (H)
1"= 10' (V)

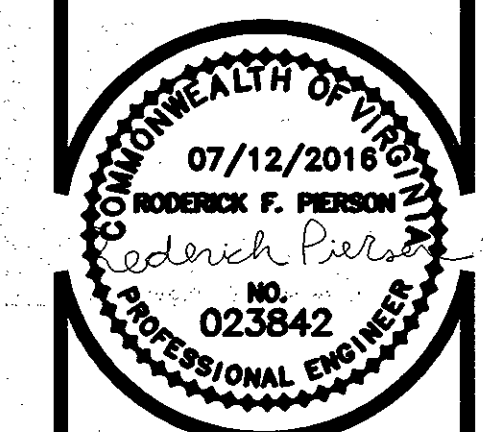

COMMISSION
R201410

SHEET
C10

APPROVED