

DATE:	05/02/2014
REVISIONS	11/16/2015 12/16/2015 07/12/2016

PIERSON

ENGINEERING

&

SURVEYING

P.O. BOX 311

44 CATAWBA ROAD

DALEVILLE, VA 24083

(540) 966-3027 TEL

(540) 966-5906 FAX

e-mail: rpierson@rbnet.com

SITE PLAN FOR

CHRIST THE KING

PRESBYTERIAN CHURCH

COUNTY OF ROANOKE, VIRGINIA

WATERLINE

& SEWERLINE

PROFILES

1"=20' (H)

1"= 10' (V)

07/12/2016

RODERICK F. PIERSON

Professional Engineer


NO. 023842

COMMISSION R201410


SHEET

C14


APPROVED

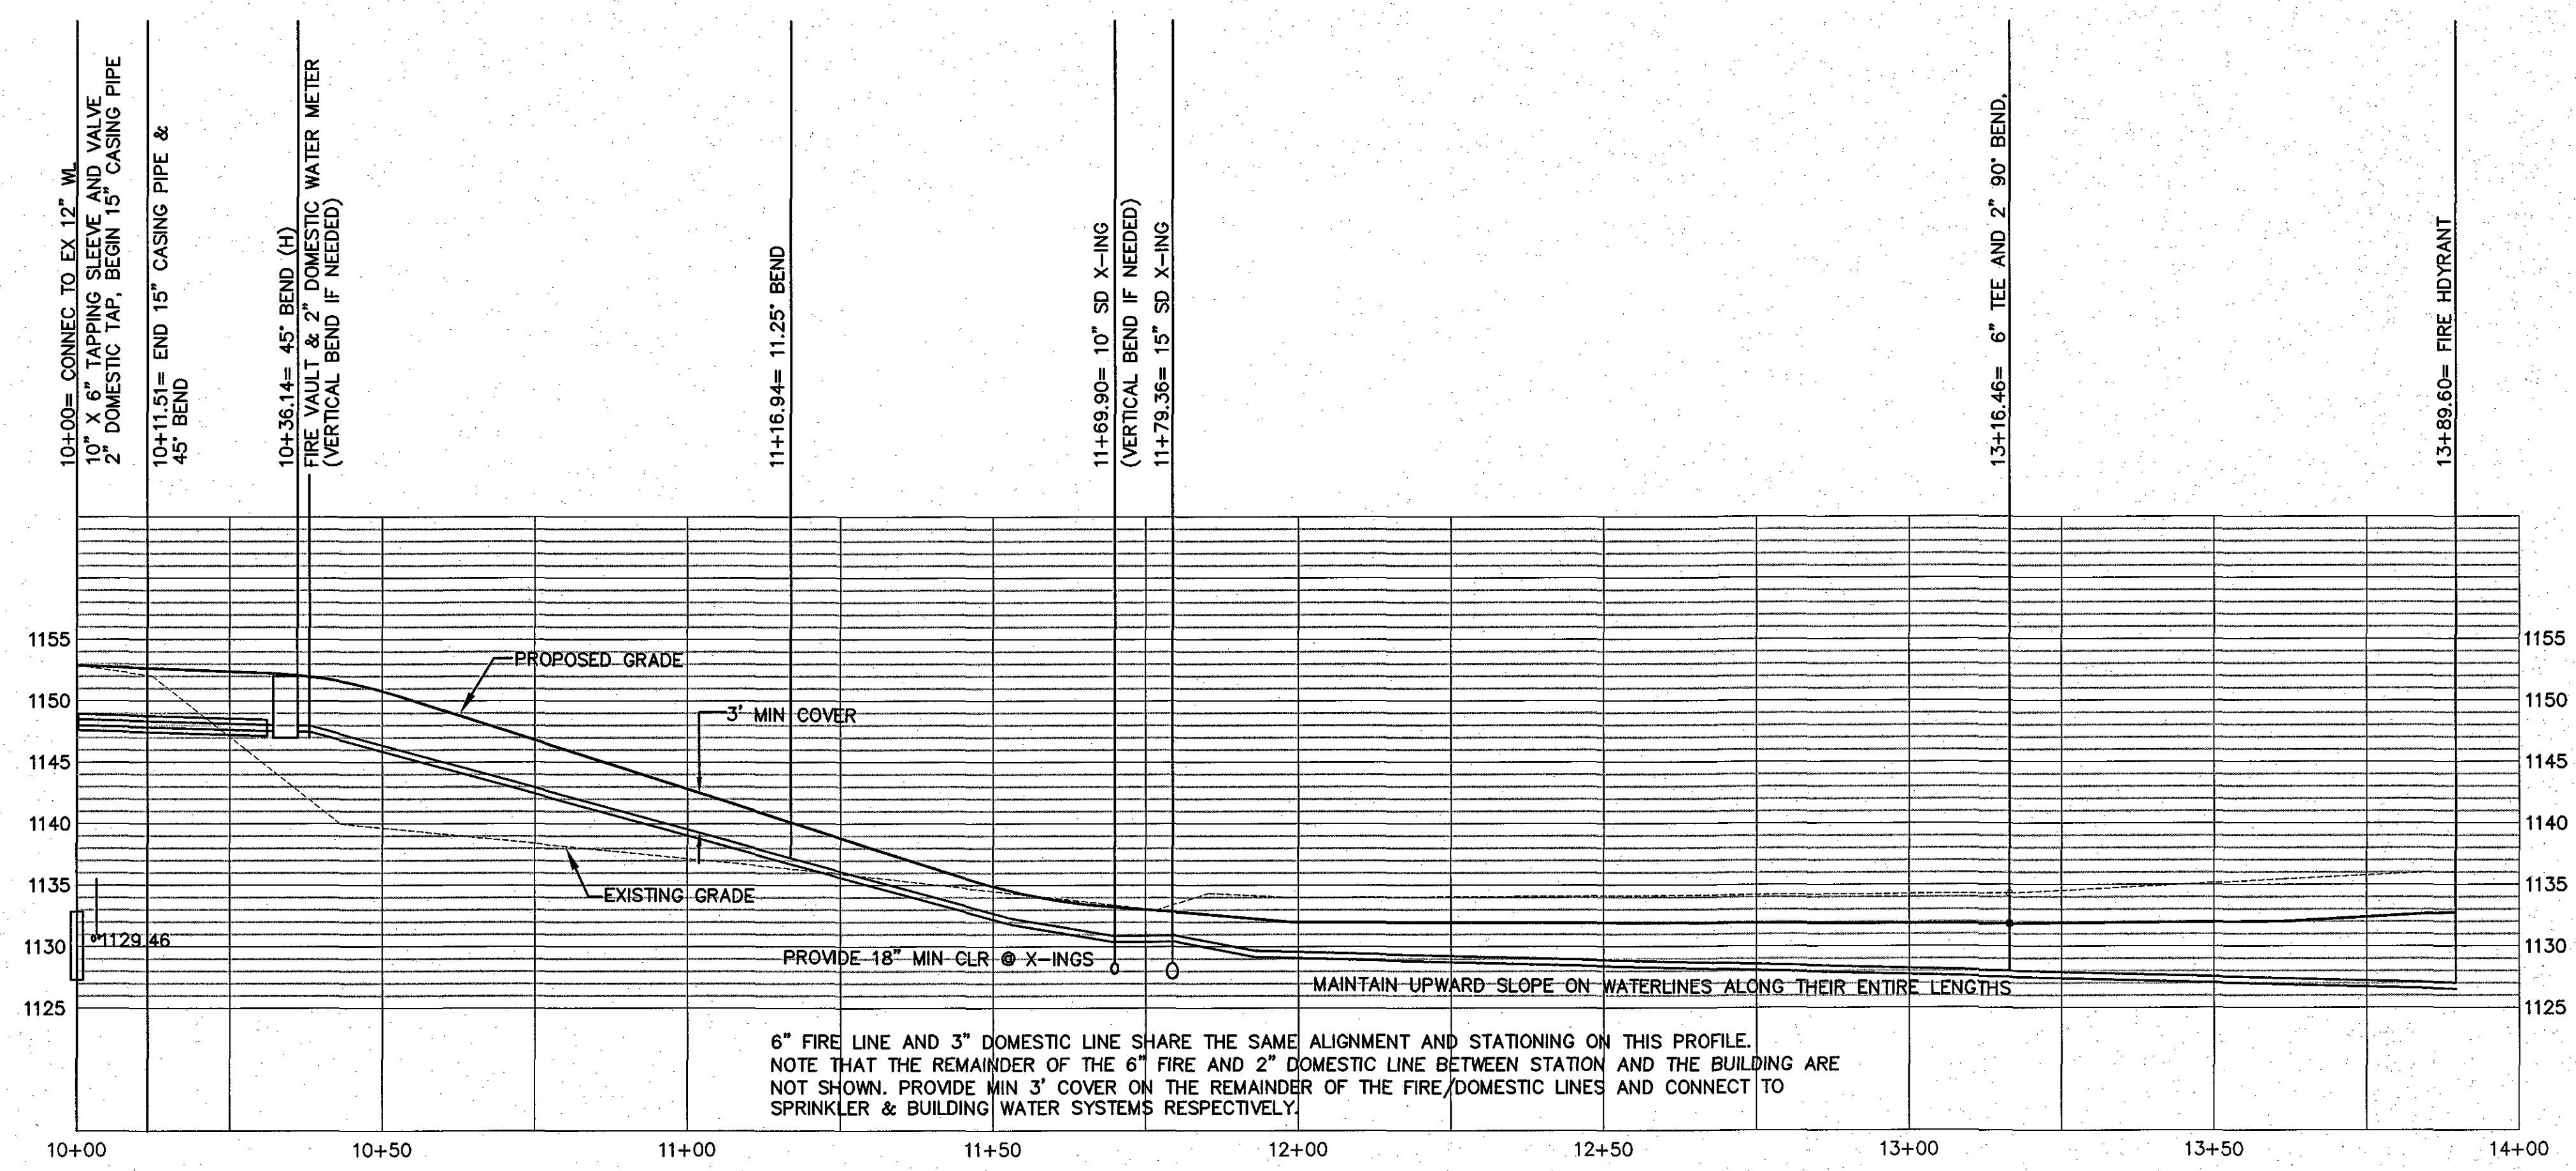

WATERLINES: 6" FIRE (FULL LENGTH TO HYDRANT) & 3" DOMESTIC (TO STATION 13+16.46)

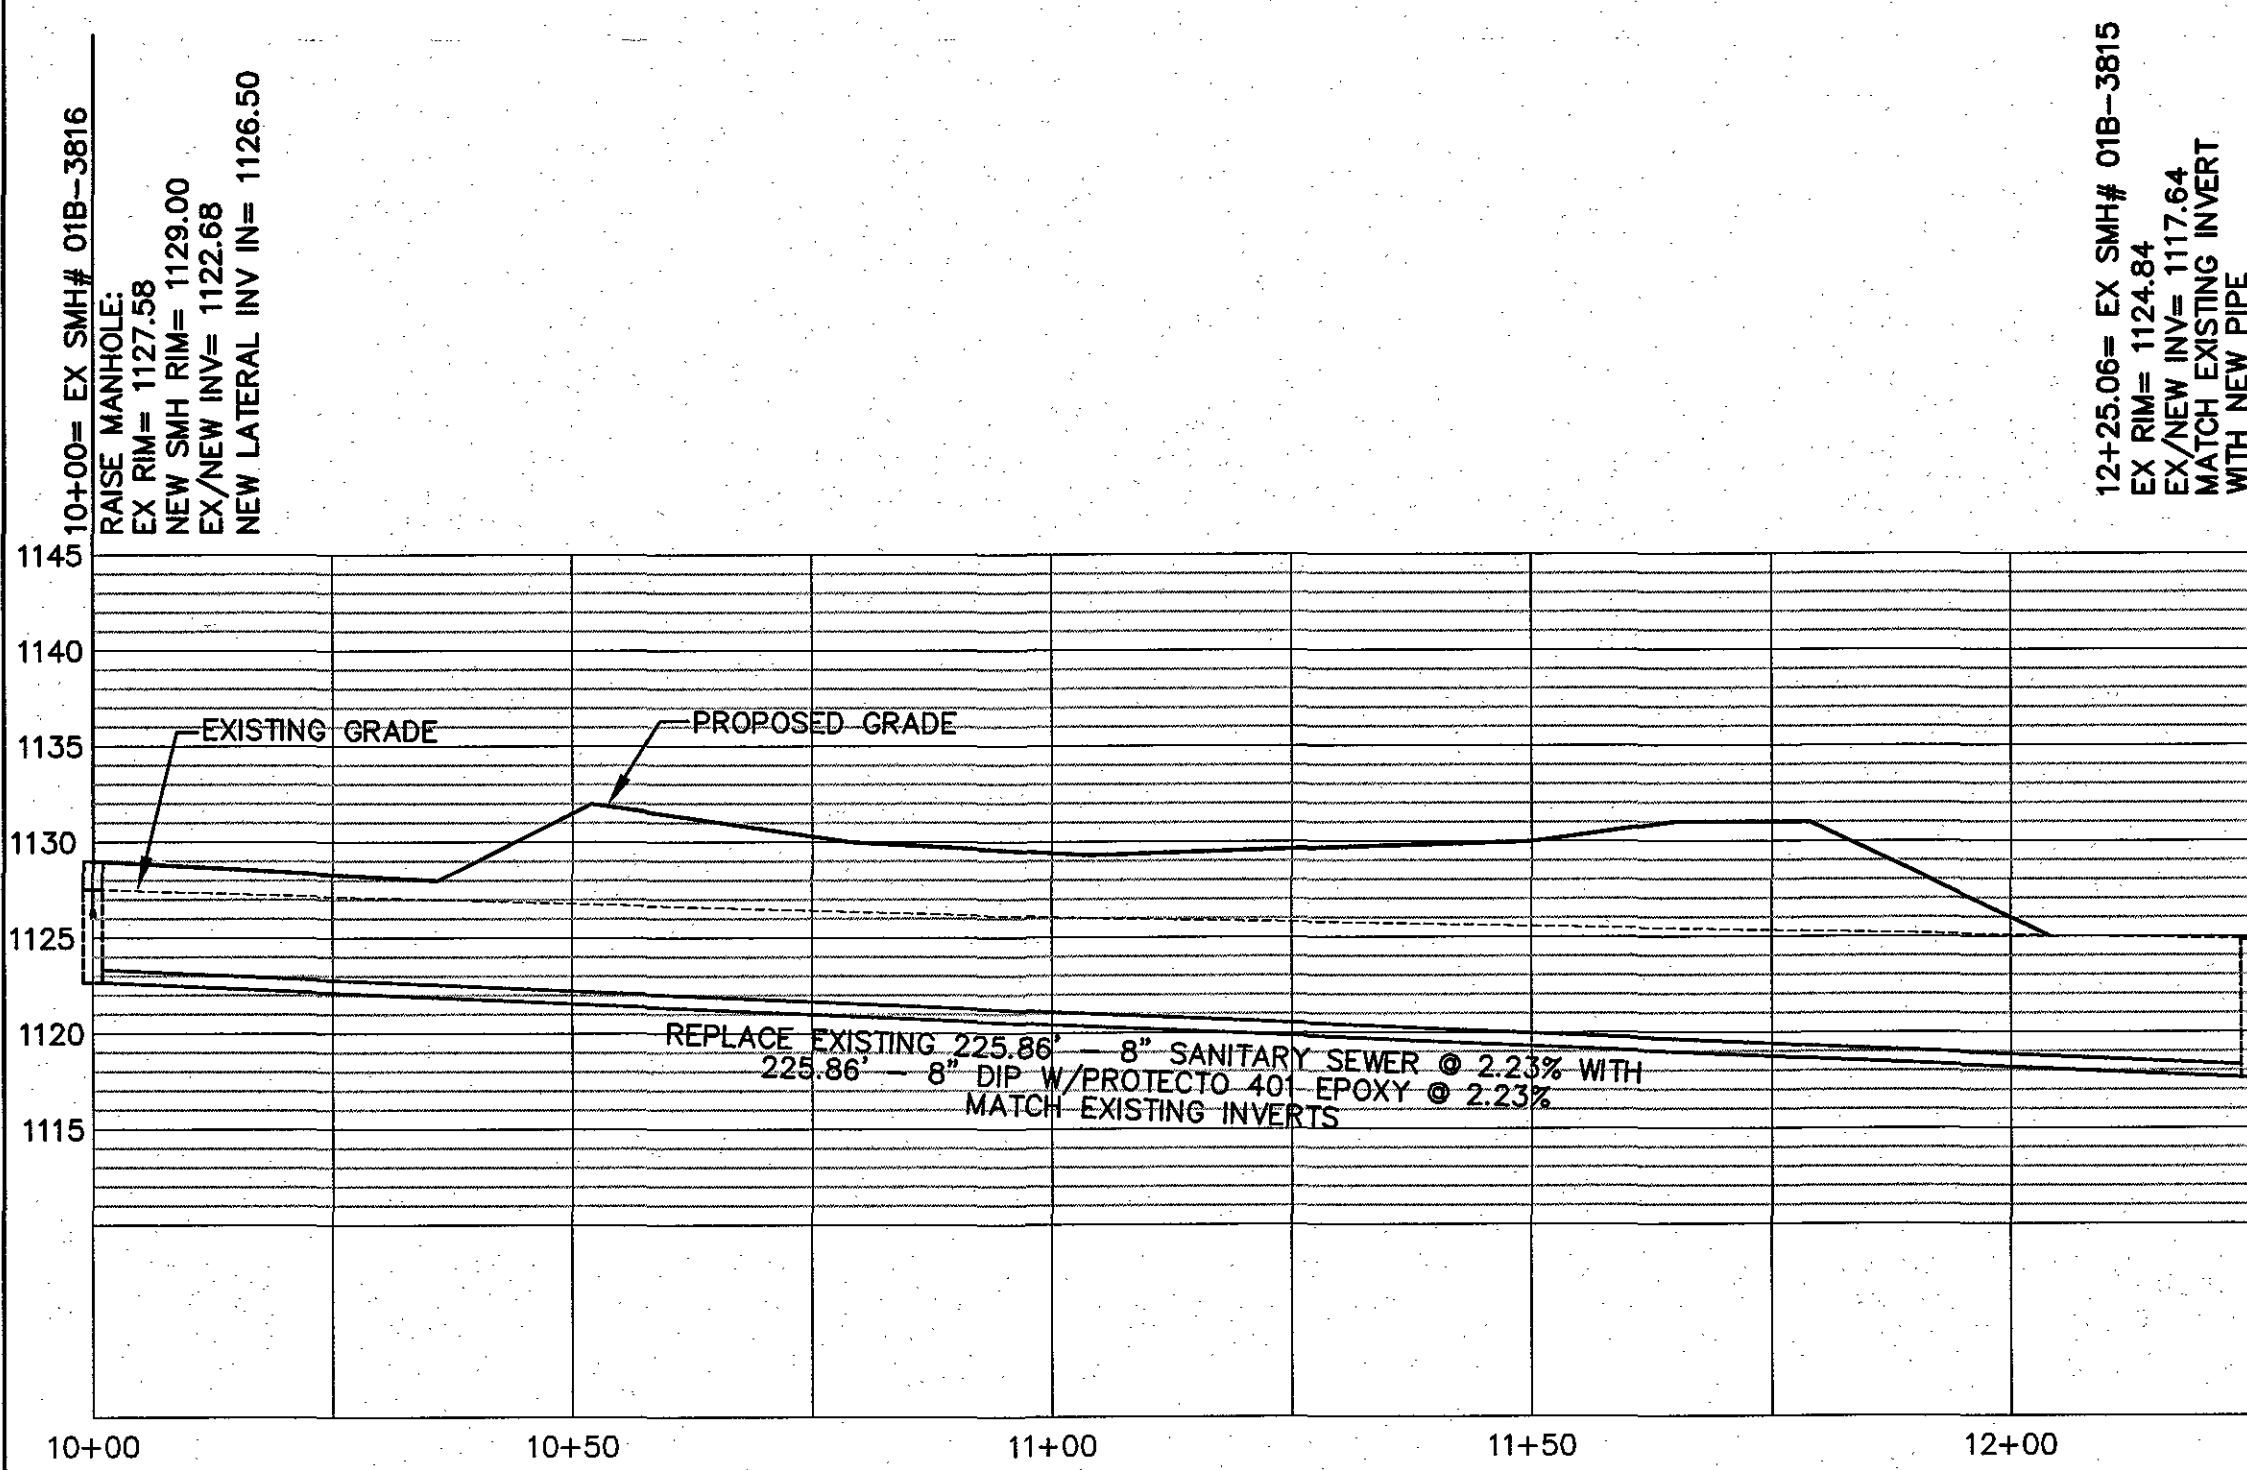

8" SANITARY SEWER PROFILE

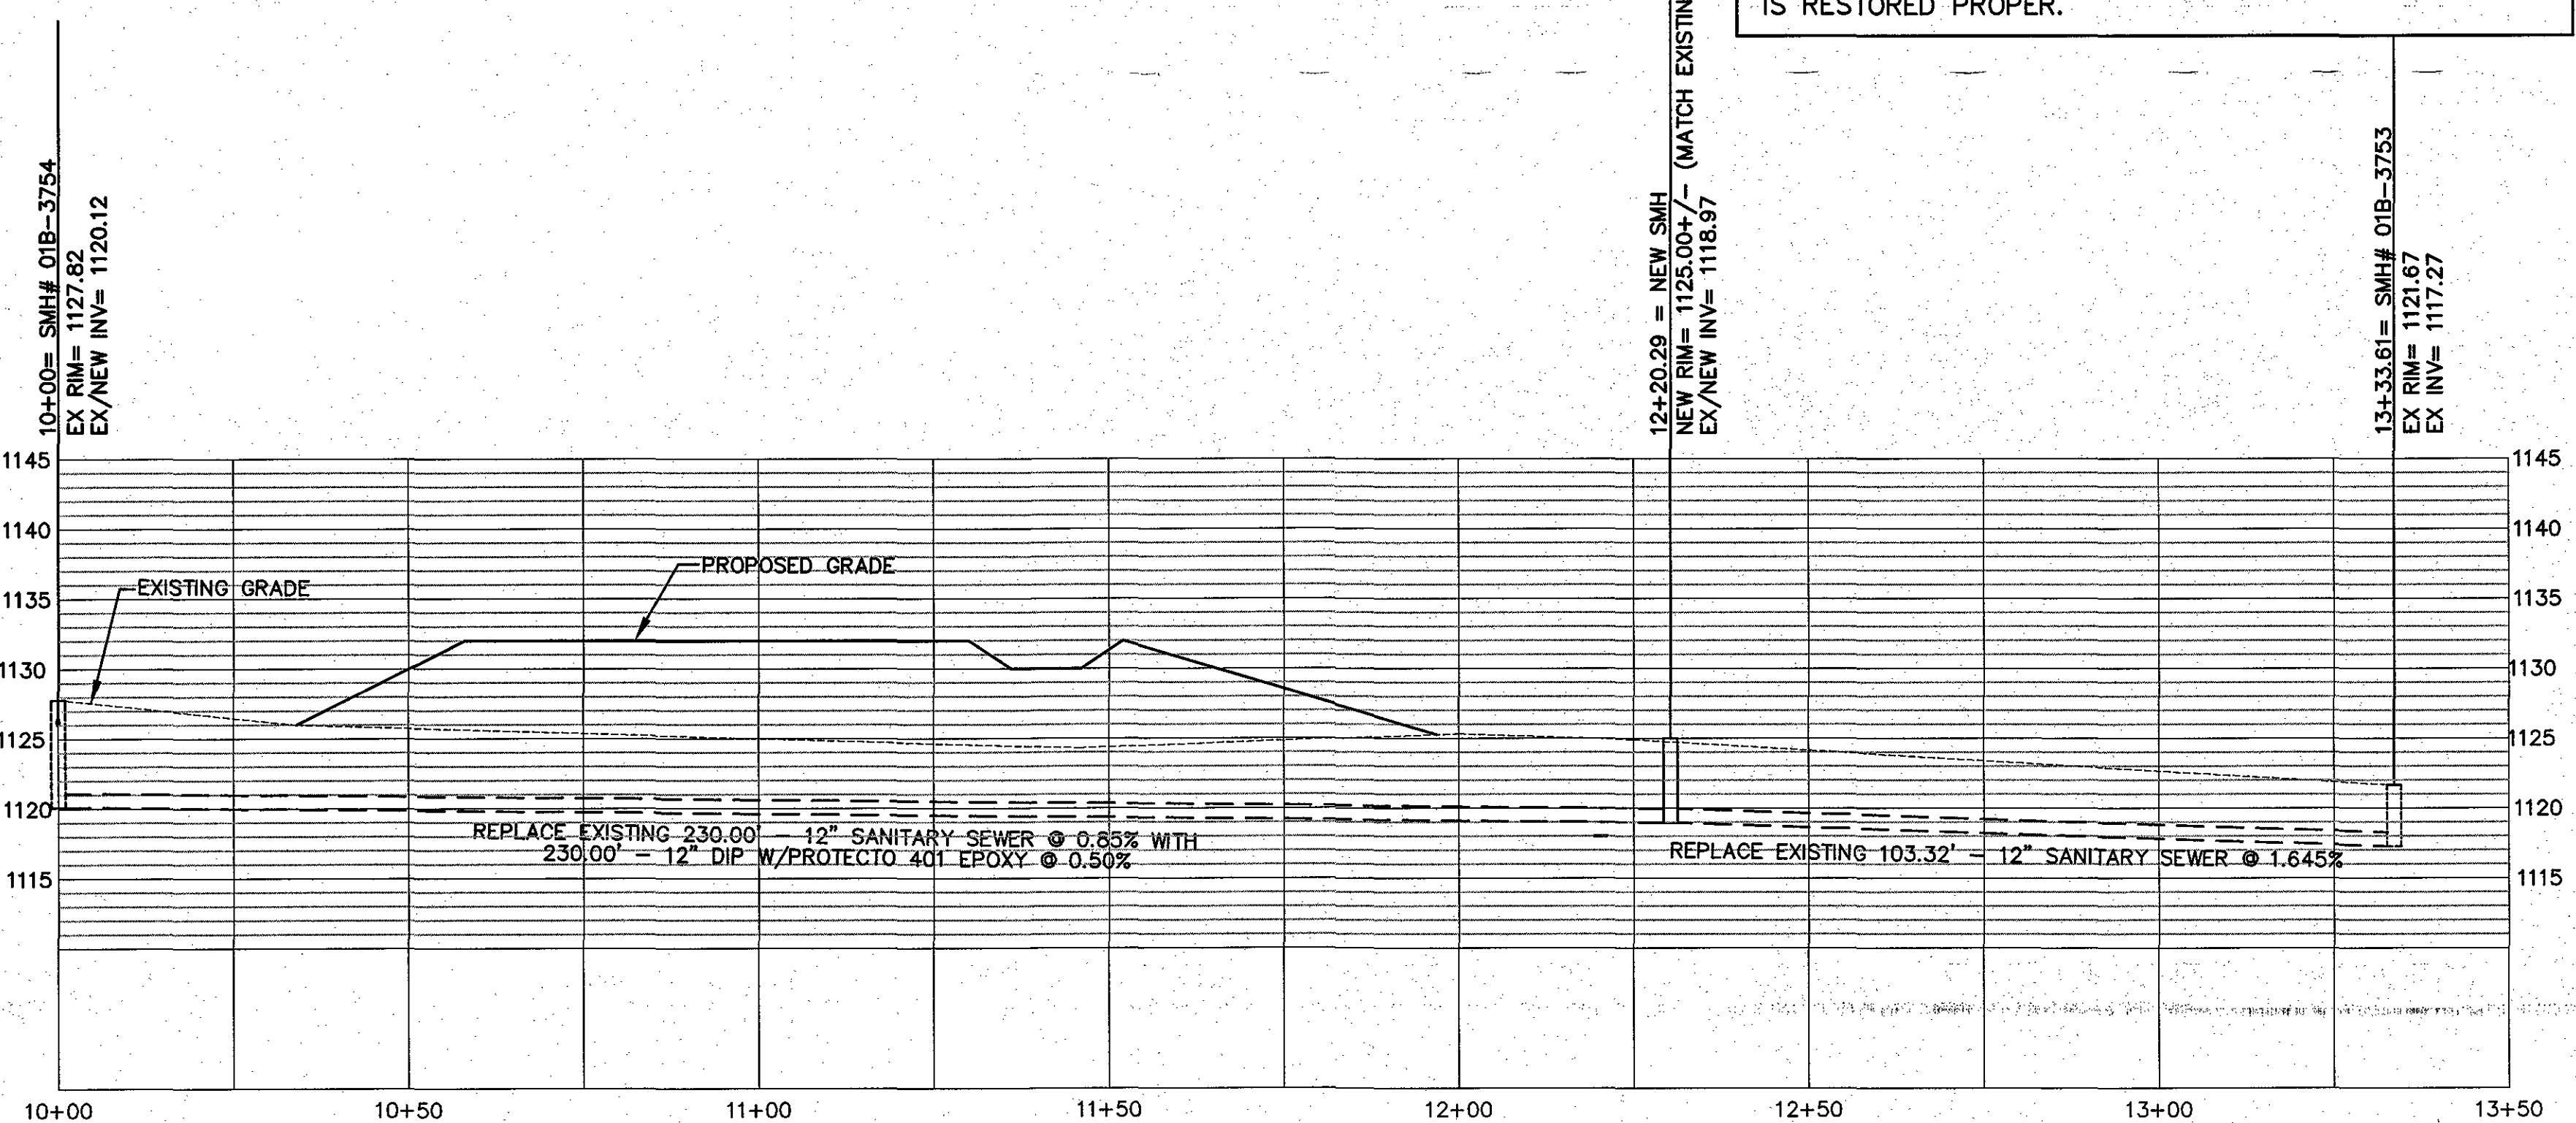

12" SANITARY SEWER PROFILE

IF THE WESTERN VIRGINIA WATER AUTHORITY EVER HAS TO DIG UP THE SEWER PIPE IN THE DETENTION POND AREA, THE CHURCH WILL BE RESPONSIBLE FOR MAKING SURE THE BERM, GEOTEXTILE FABRIC, RIP RAP SPILLWAY IS RESTORED PROPER.