

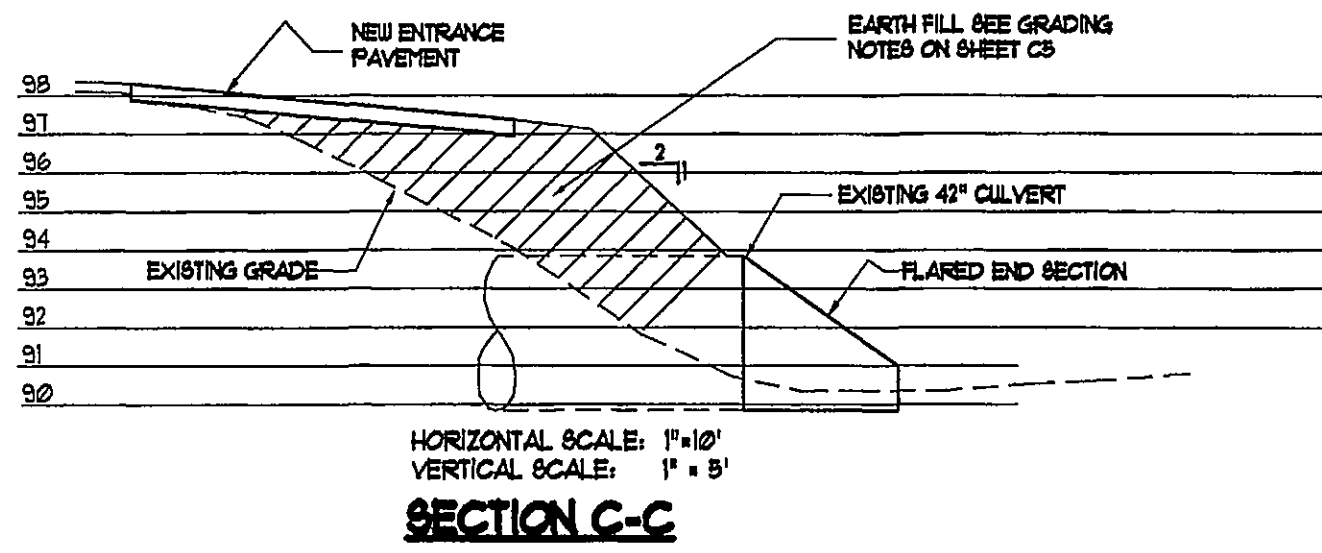


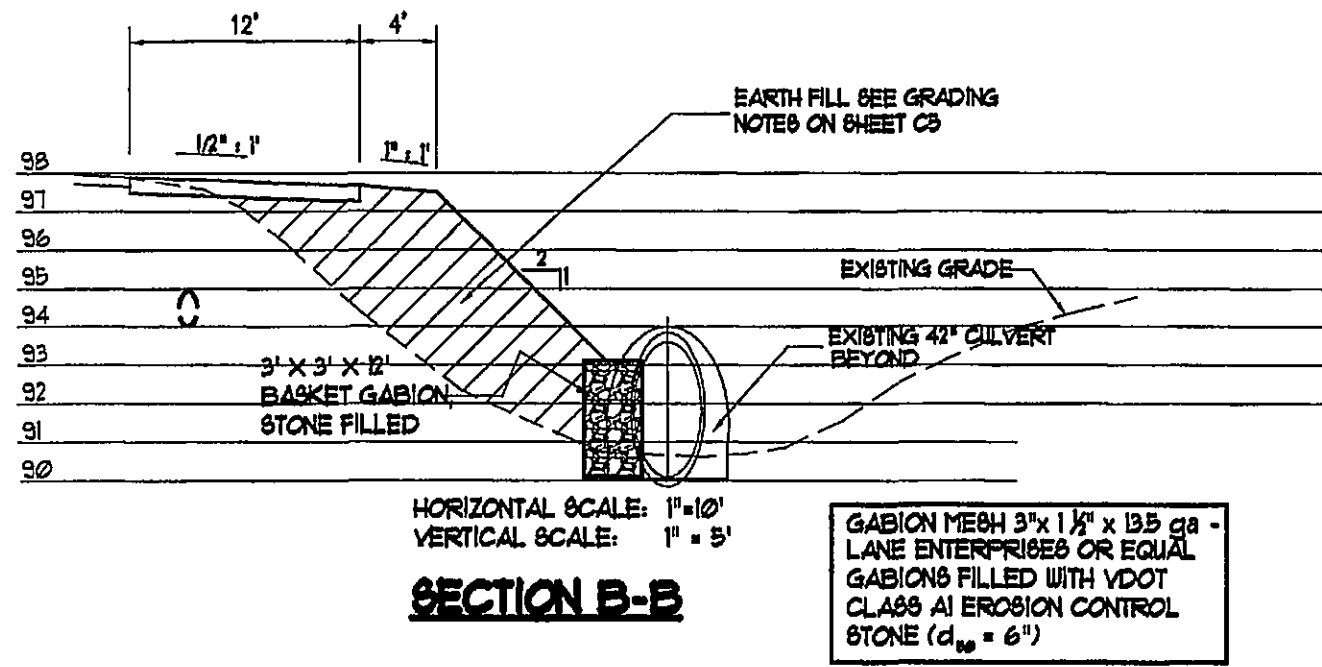

ENTRANCE SECTIONS - CUT ON SHEET 5

APPROVED

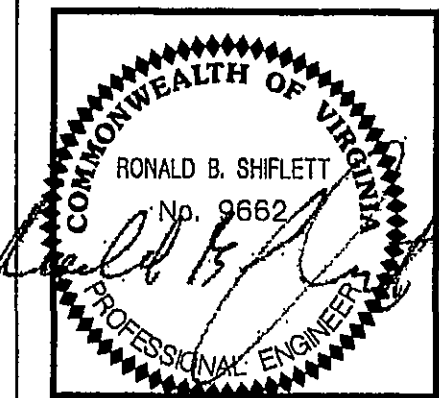

Revisions By	Date
ENTRANCE REVISION	6-11-08
ENTRANCE REVISION	8-4-08

COVENANT Engineering
SML Office: 805 Patti Road, Rocky Mount, VA 24151
Roanoke Office: 306 Wesley Road, Daleville, VA 24083
Mail: P.O. Box 12082, Roanoke, VA 24022
(540) 345-5555
Email: info@covenanteng.com

ENTRANCE SECTIONS
DRIVEWAY WIDENING
CHURCH OF THE HOLY SPIRIT
ROANOKE, VIRGINIA

Scale: AS SHOWN
Date: 8/20/08
Design By: RBS
CAD By: MRS
Checked By:
Comm. No.: 06104

Sheet No.
5A