


413

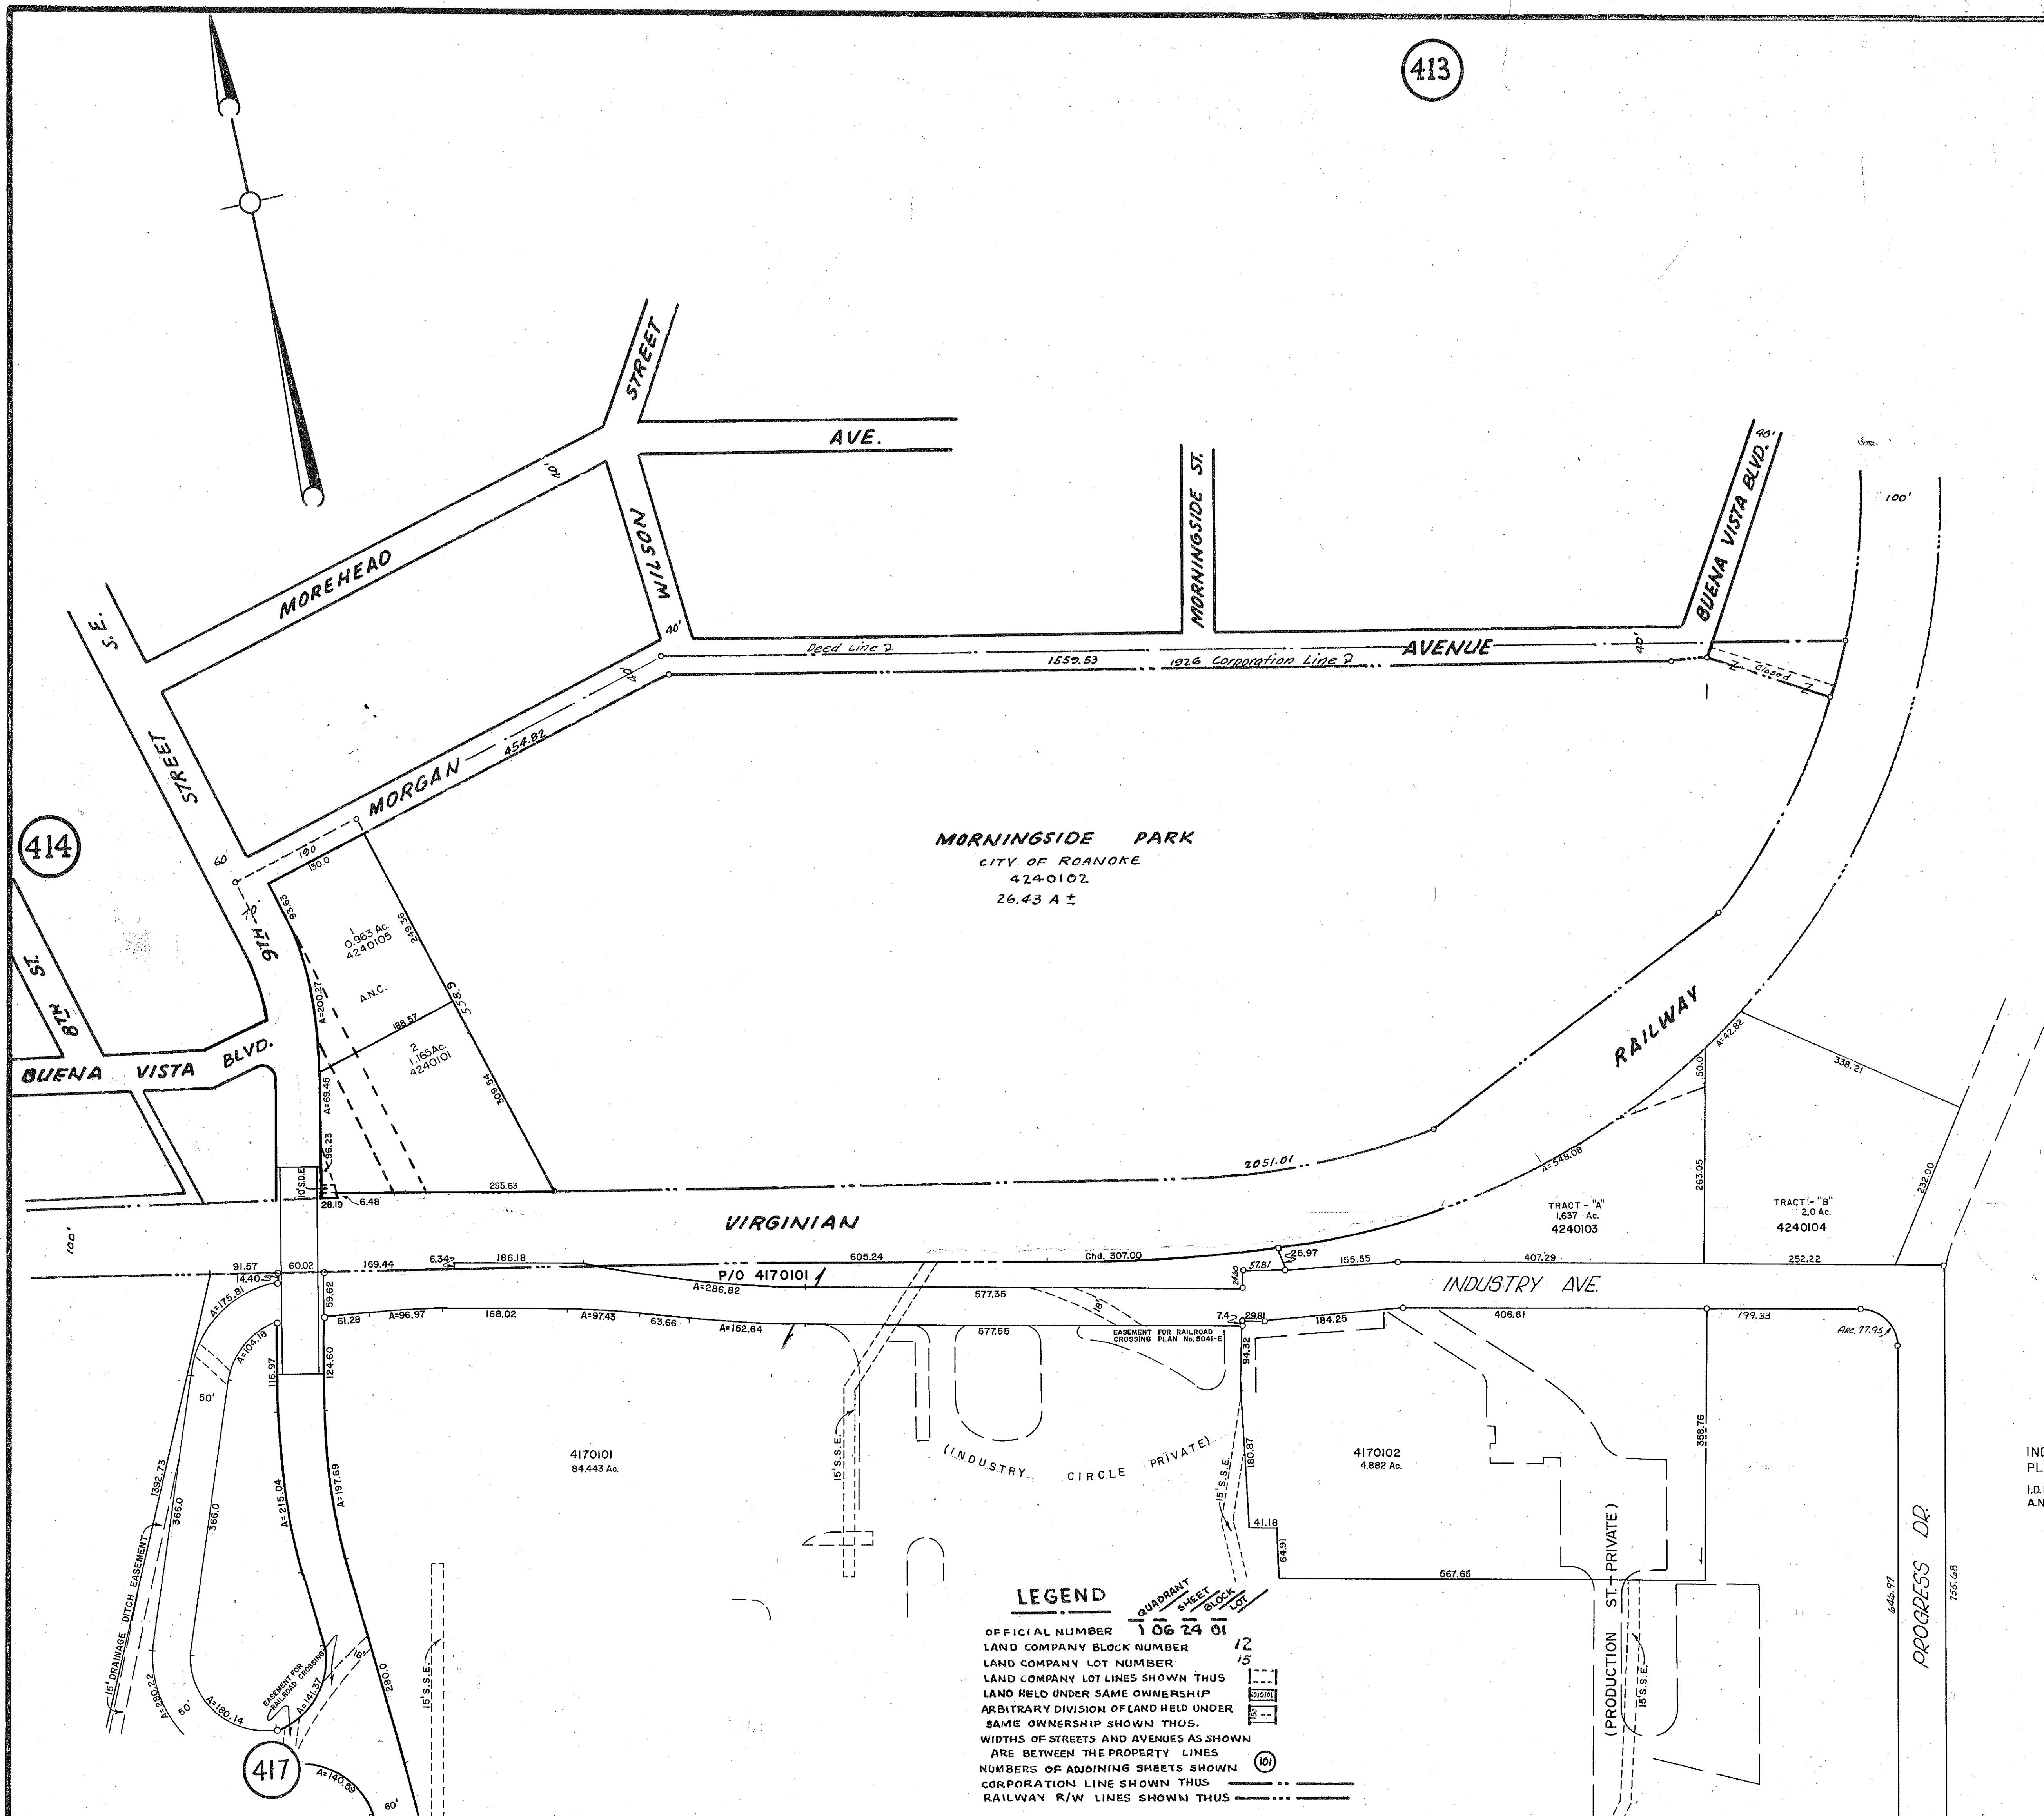

435

INDUSTRY AVE. & PROGRESS DR. R/W - SEE HWY.
PLAN - DAVIS ELLIOTT ACCESS RD.
I.D.I. - INDUSTRIAL DEVELOPMENT & INVESTMENT CO., MB.I, PG.1083.
A.N.C. - ANDERSON NEWS COMPANY OF VIRGINIA M.B.I, PG.1238