
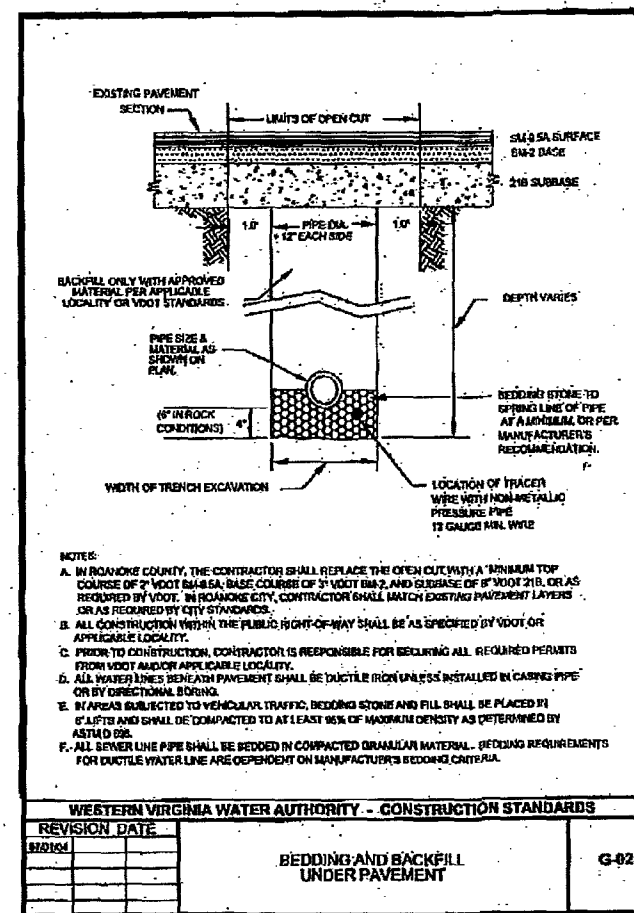
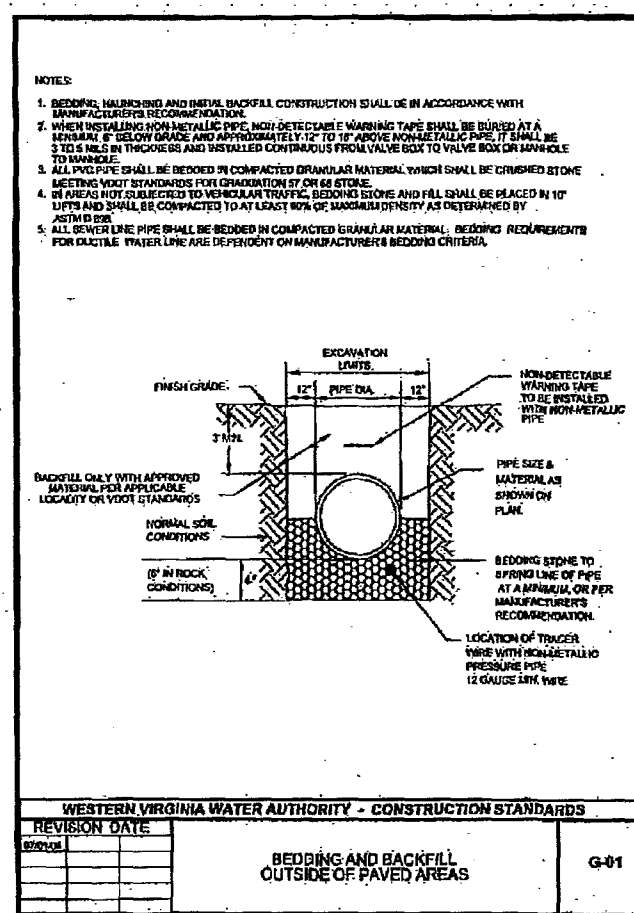
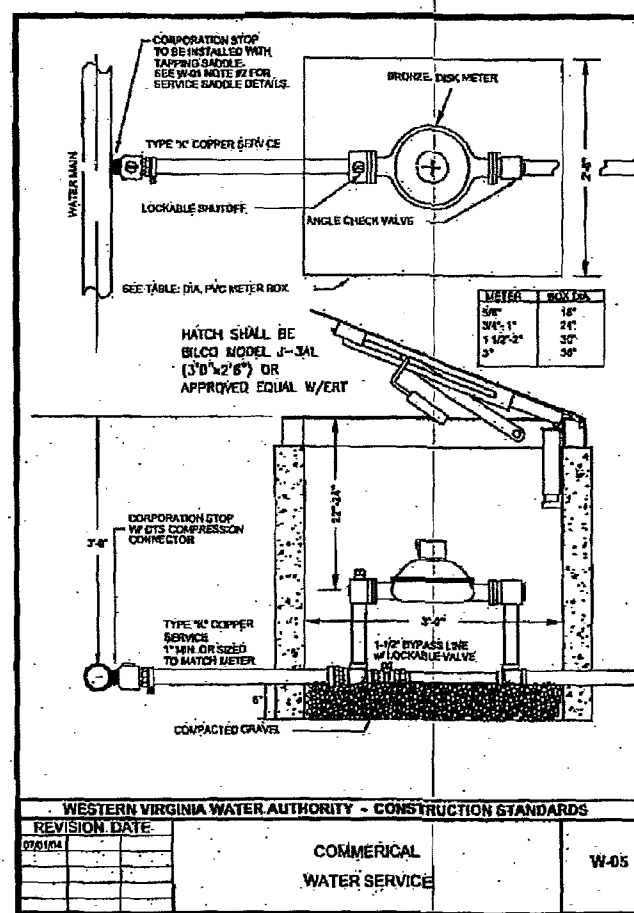


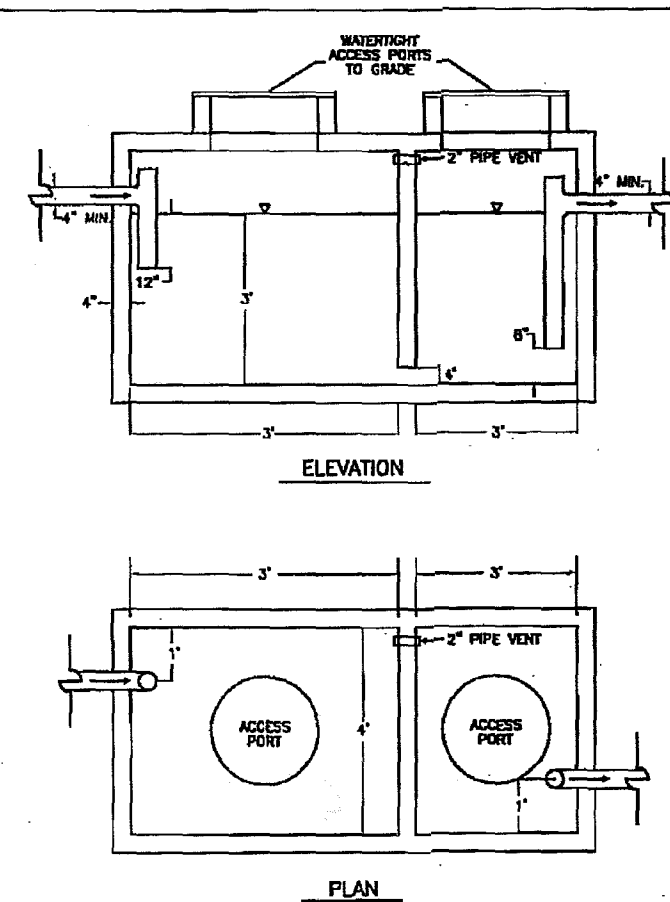

Handwritten notes:

VAULT

1250' 00" Sewer Top

9400' 00" Wet Top

2" Domestic (1250' 00")

6" F/S






1000' 00" Sewer Pavement

Handwritten notes:

156

942

8/10

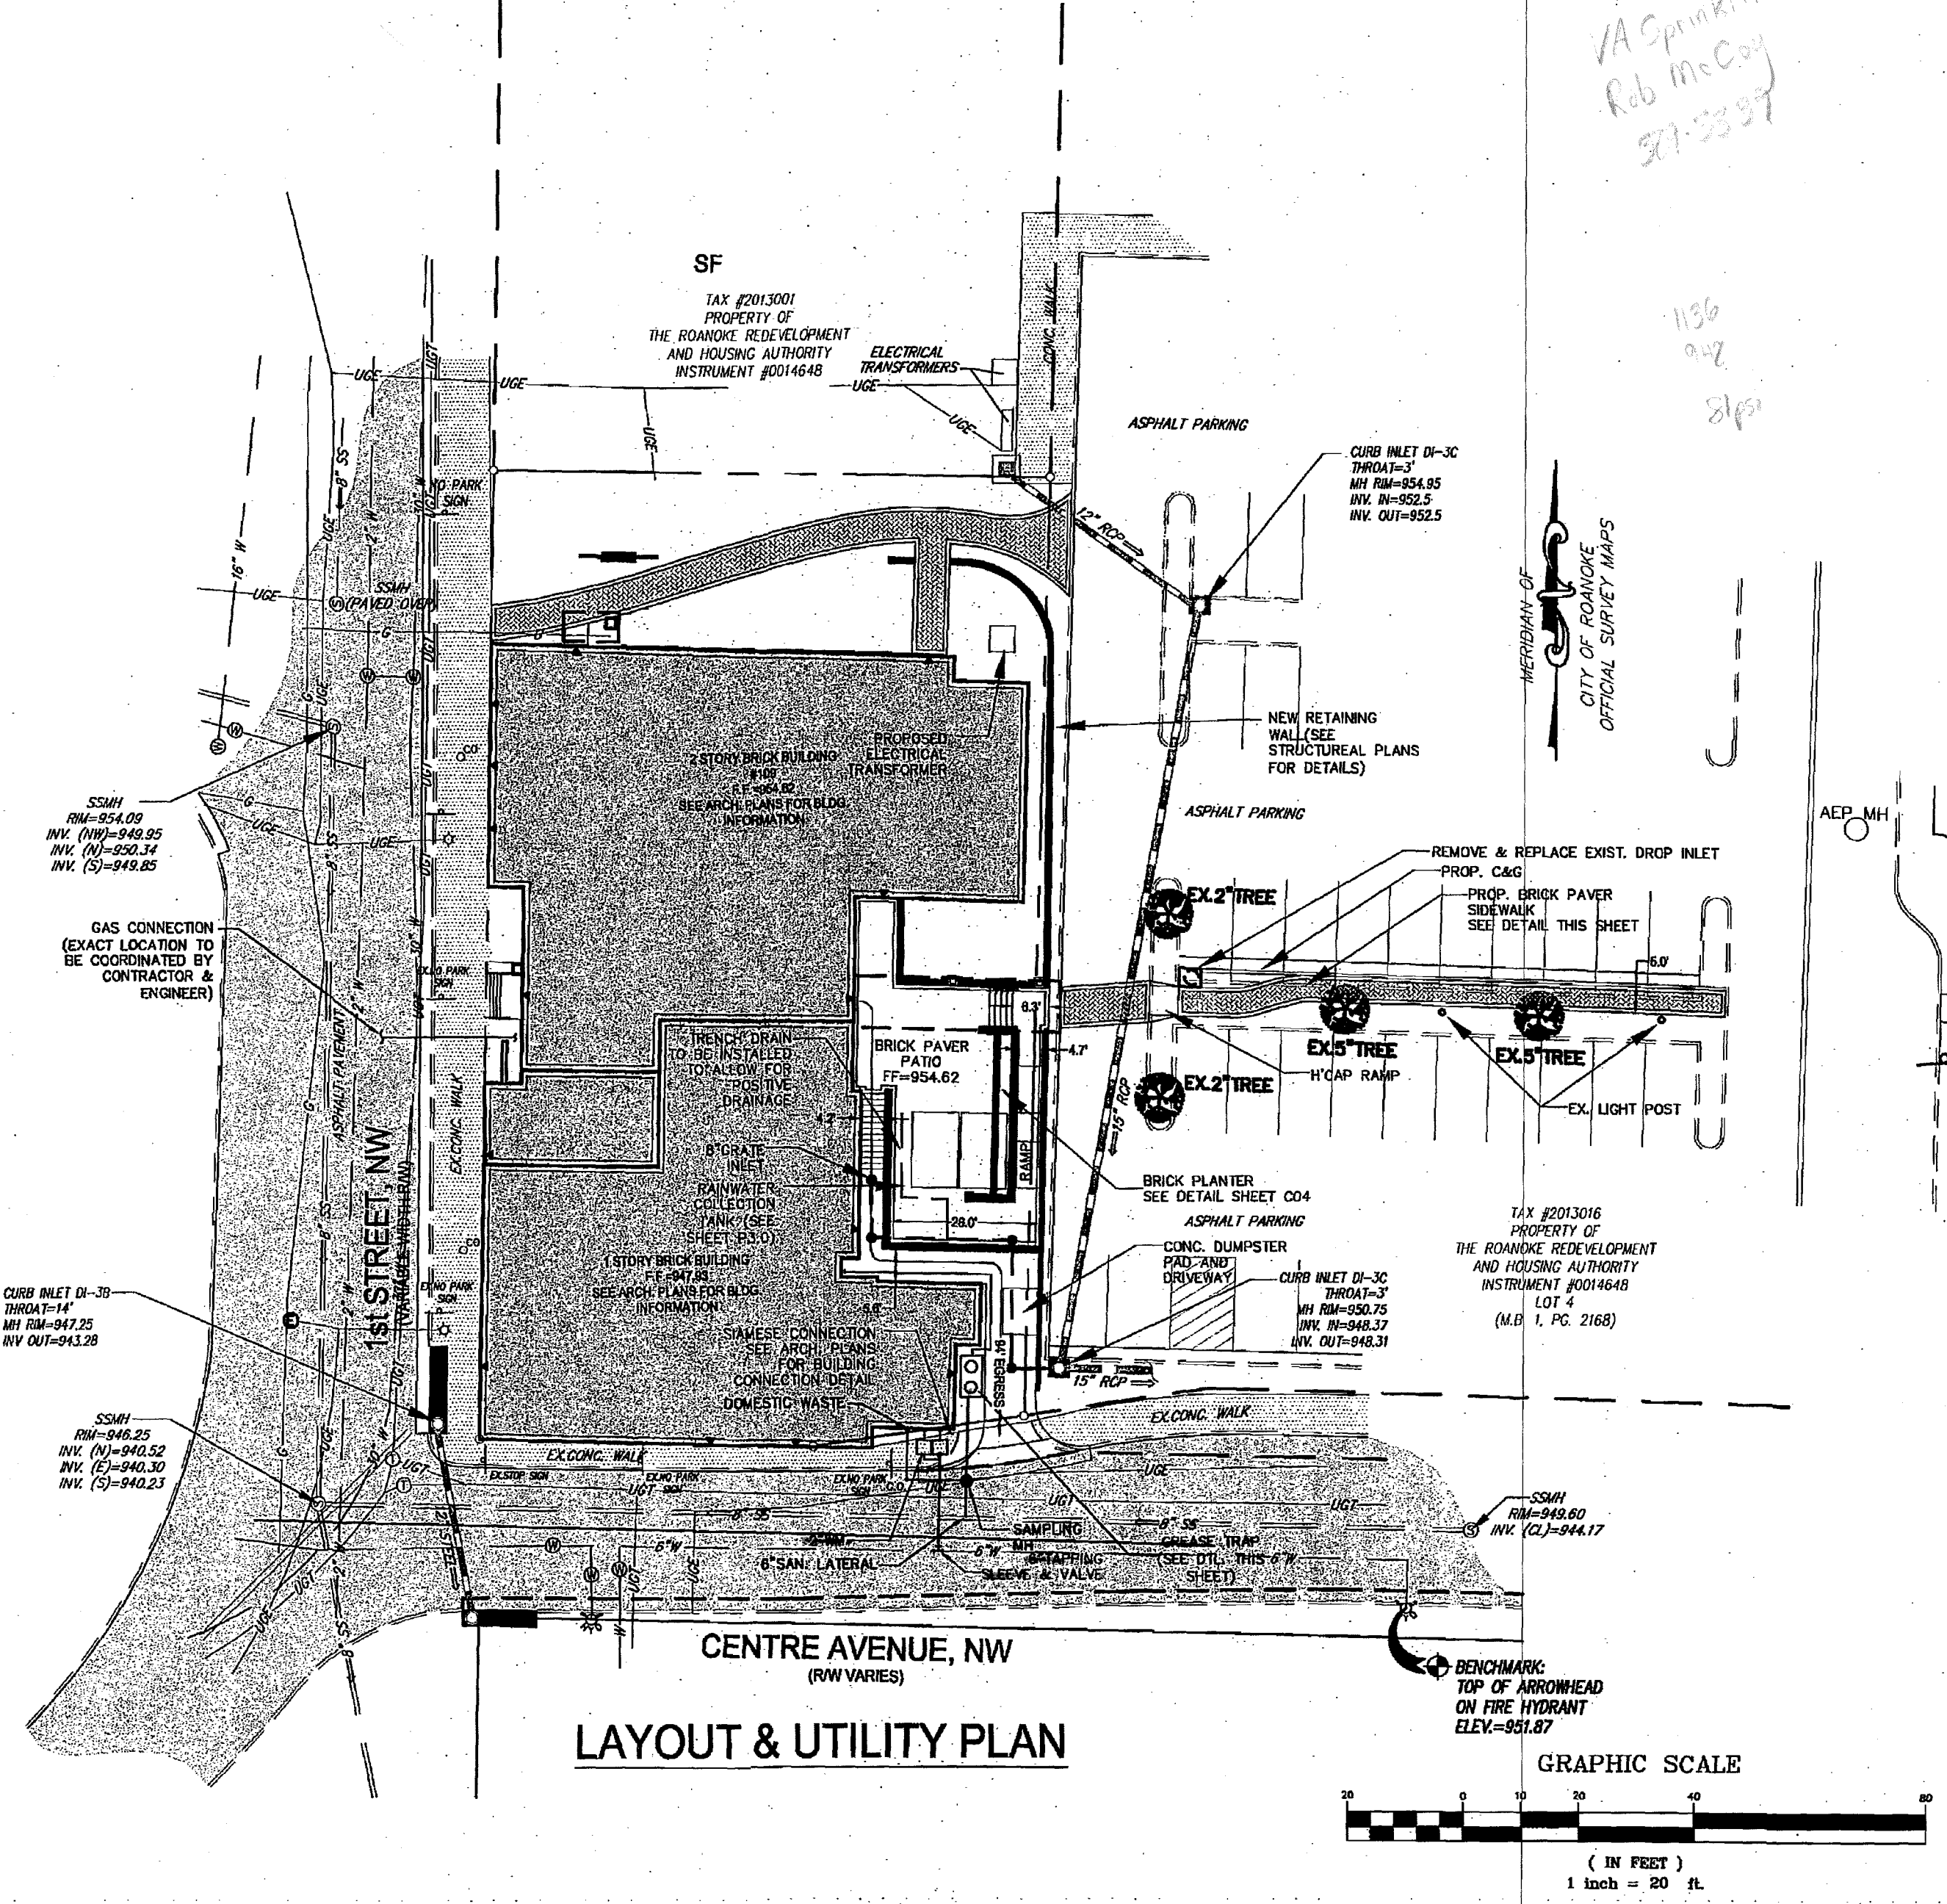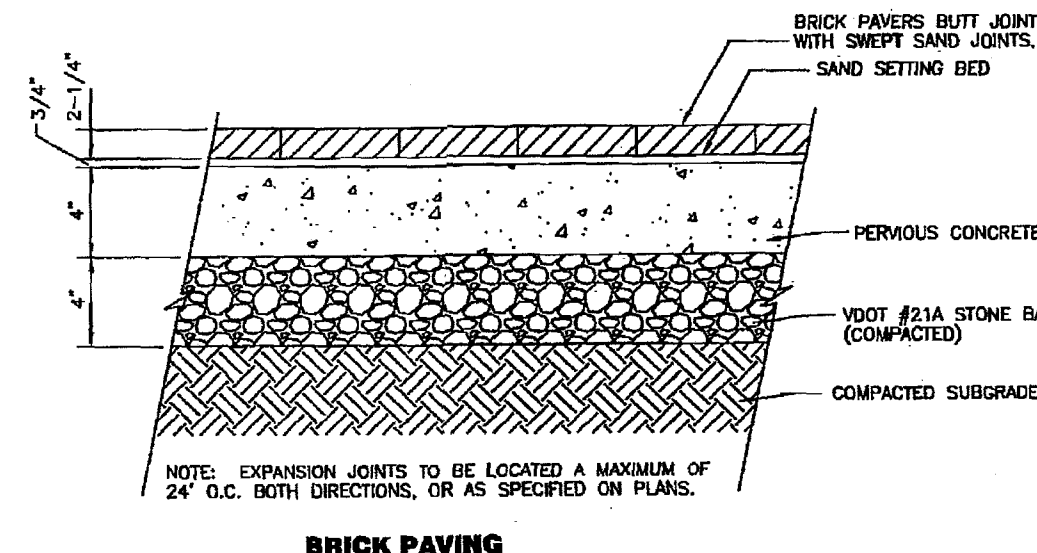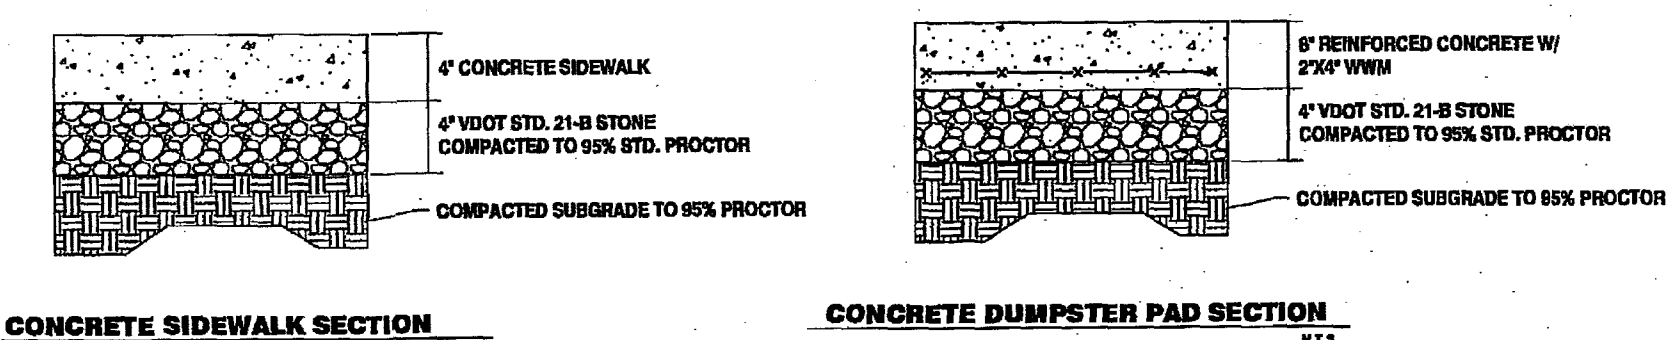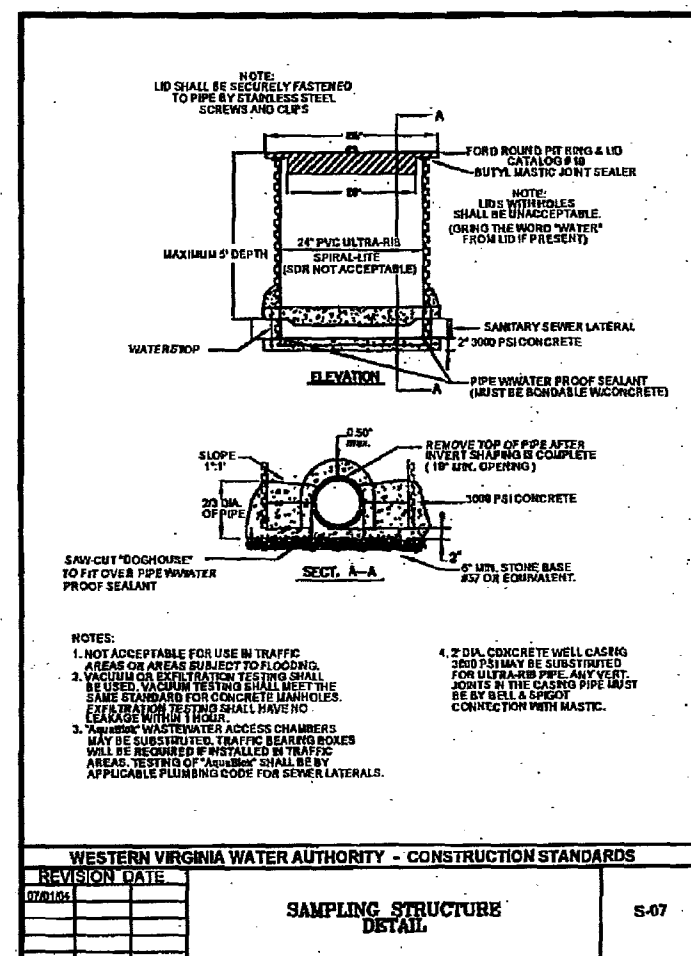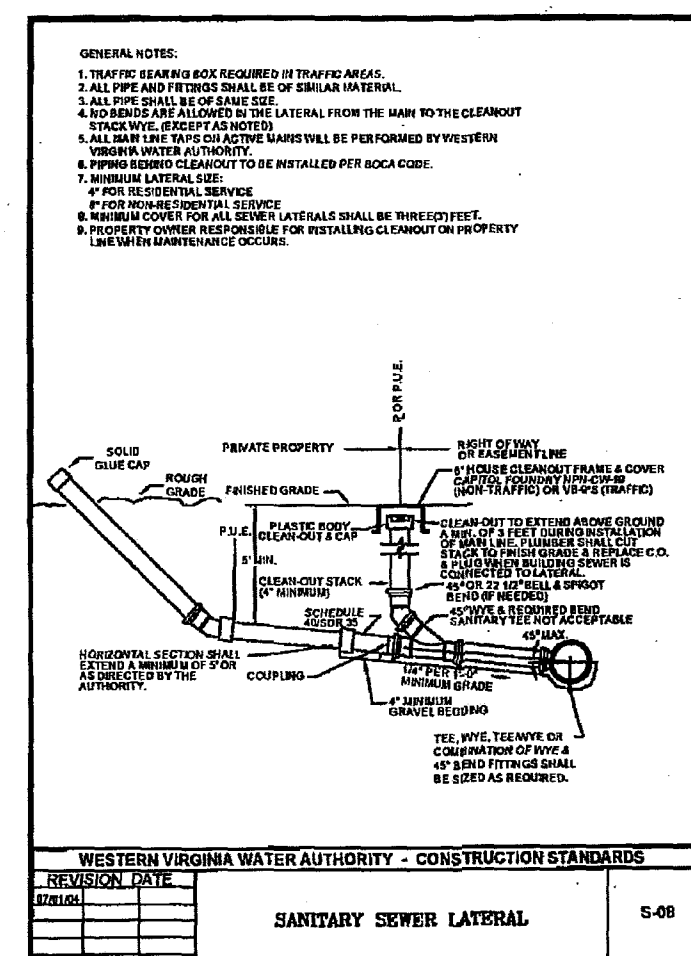

SmithLewis
ARCHITECTURE

18 W. Kirk Avenue SW
Roanoke, VA 24011
540 343 5500
540 343 2003

STAENGL
ENGINEERING

300 W Main Street, Suite 302
Charlottesville, VA 22903
434 295 8105
434 295 5557

MANN & ASSOCIATES, INC.

305 Market Street
Roanoke, Virginia 24001
Voice: 540 344 5513
Fax: 540 343 0235

PARKER DESIGN GROUP, PC
ENGINEERS PLANNERS SURVEYORS

816 Boulevard
Salem, Virginia 24153
Phone: 540.387.1153
Fax: 540.389-5767

RMS
RMS ENGINEERING LLC

1202 West Riverside Drive
Salem, Virginia 24153
(800) 376-6786 (toll)
(540) 376-6786 (fax)
www.rms-engineering.com

DAY & KINDER
CONSULTING
ENGINEERS, PLLC

P.O. BOX 20187
3230 ELECTRIC ROAD, BUILDING C
ROANOKE, VIRGINIA 24018
PHONE: 540 744-5706
FAX: 540 772-3255
COMM. NO. 05-062

COMMONWEALTH OF VIRGINIA
JULYAN GROSAN, JR.
No. 000855
5/17/16
REGISTERED LANDSCAPE ARCHITECT

FINAL CONSTRUCTION
DOCUMENTS

Claude Moore
Education Complex
First Street
Roanoke, VA 24011

LAYOUT & UTILITY
PLAN

PROJECT NUMBER: 051011
ISSUED: 05-17-06
DRAWN BY: JCG
CHECKED BY: GL
FILENAME: DG PN: 505002-0

C03