
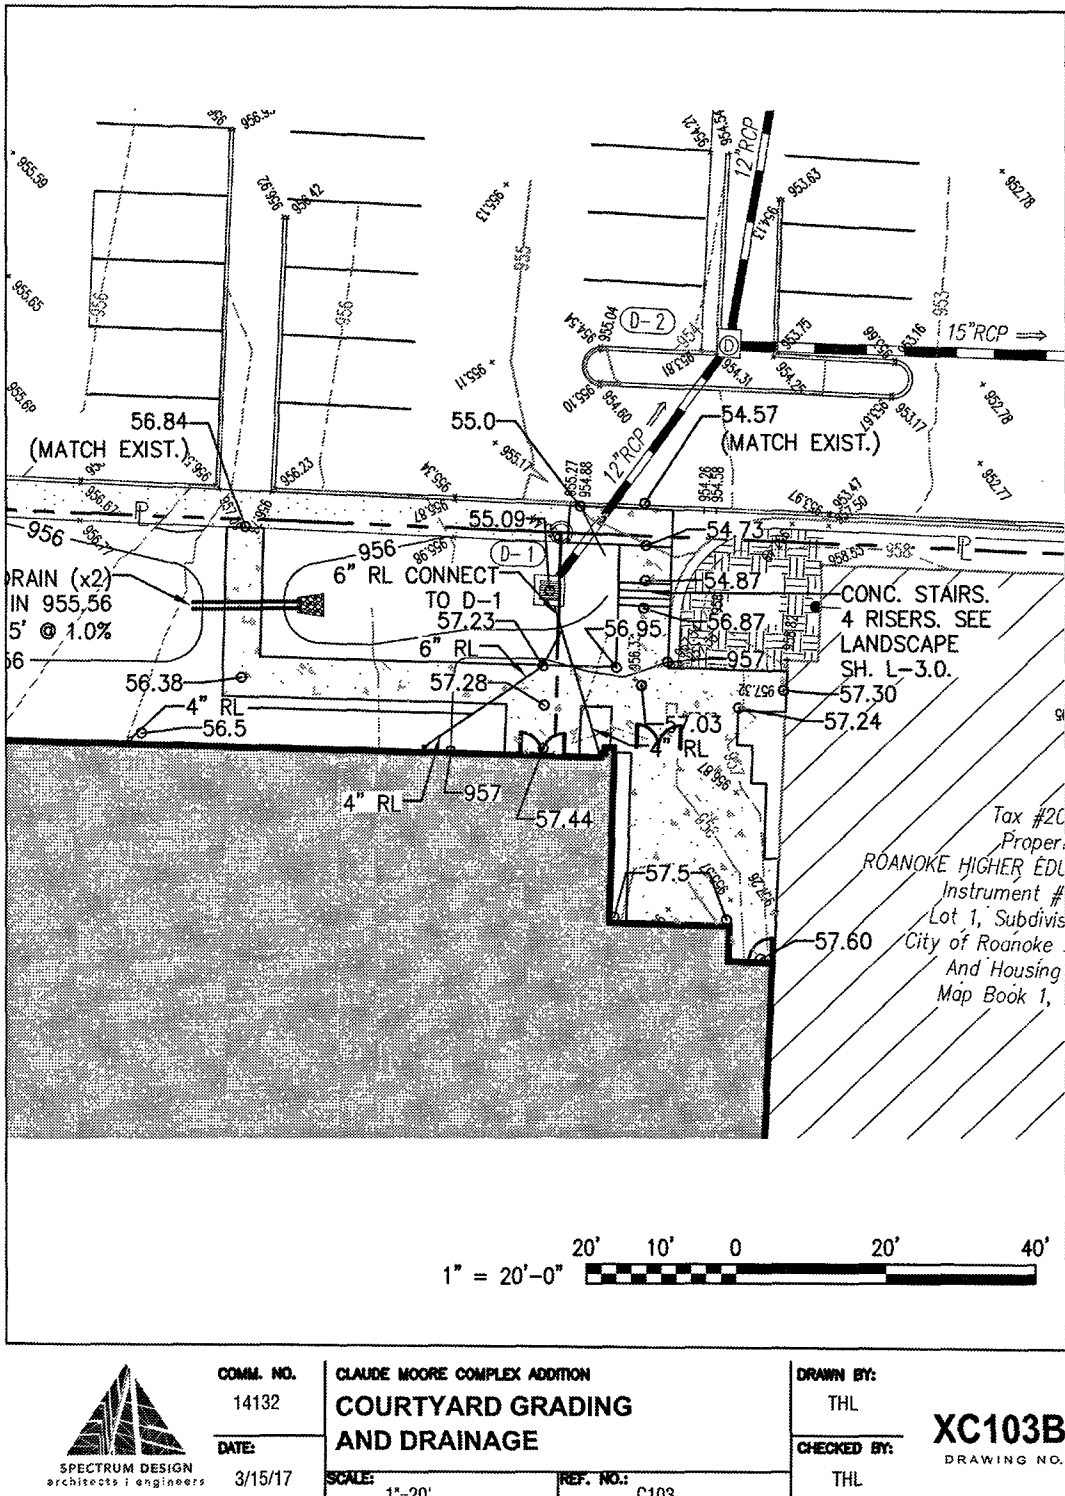
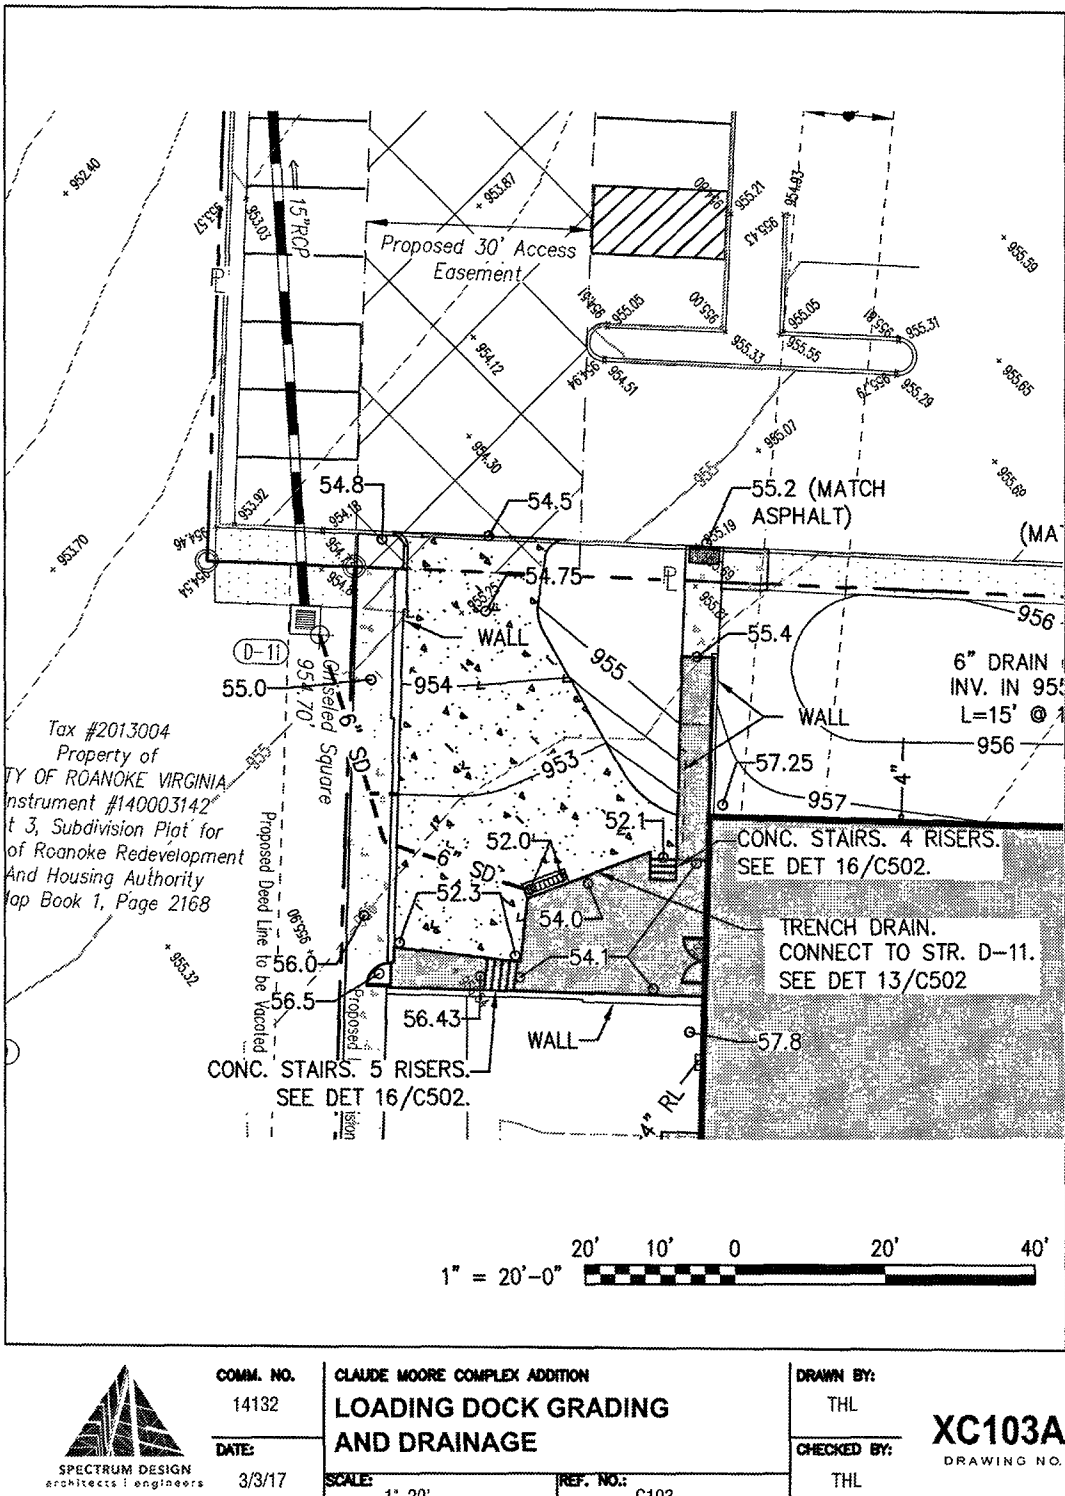
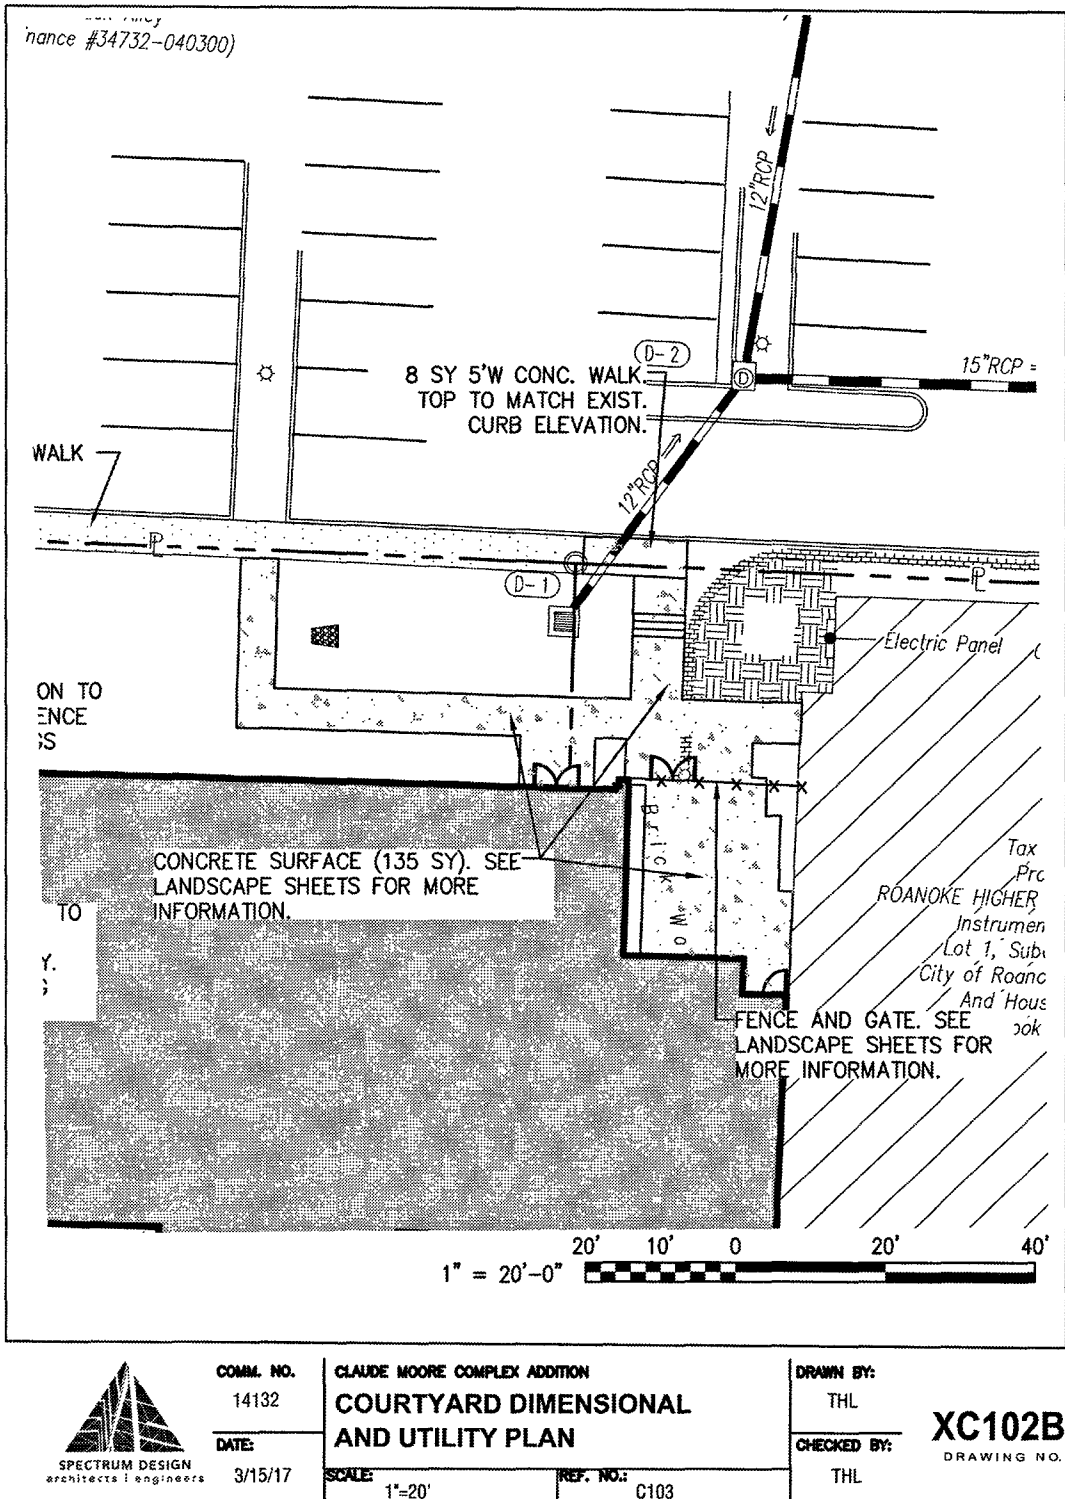



J:\14132\Civil\14132 Class VE.dwg, Plotted By: jlvick, Plotted: May 24, 2017 - 10:24am

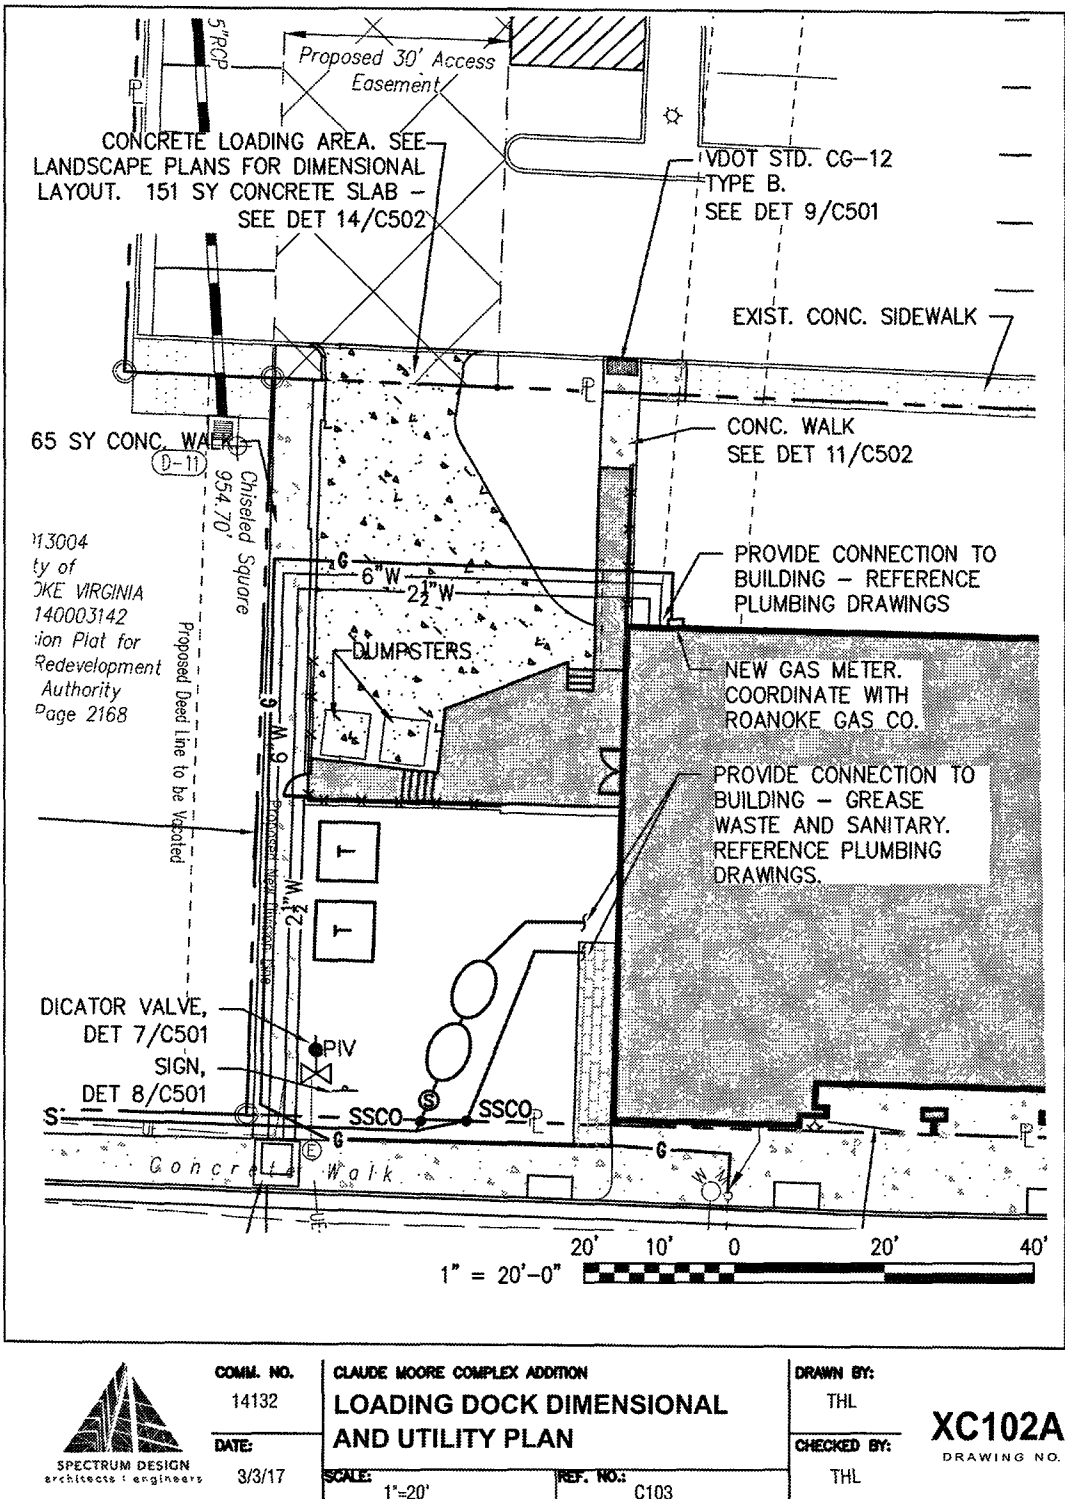

KEY PLAN

GENERAL NOTES

City of Roanoke
Planning, Building, & Development
COMPREHENSIVE DEVELOPMENT PLAN
APPROVED
by plkr1
06/02/2017

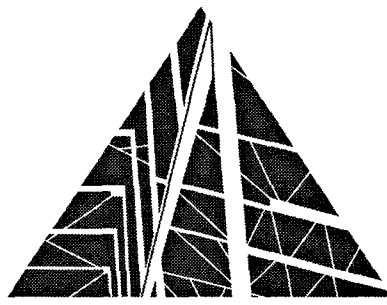

SPECTRUM DESIGN
architects | engineers

10 CHURCH AVE SE, PLAZA SUITE 1 ROANOKE, VIRGINIA 24011 540.342.8001

CLAUDE MOORE
COMPLEX ADDITION
ROANOKE, VA

PROJECT CODE #: 935-18158

SPECTRUM DESIGN PROJECT NO. 14132

DATE 18 SEPTEMBER 2016
DESIGN ARCHITECT
PROJECT ARCHITECT
PROJECT ENGINEER
CHECKED BY
DRAWN BY
REVISIONS

THL
MAR
THL
NUMBER
DATE

SHEET TITLE
VE CHANGES

X-SHEETS