
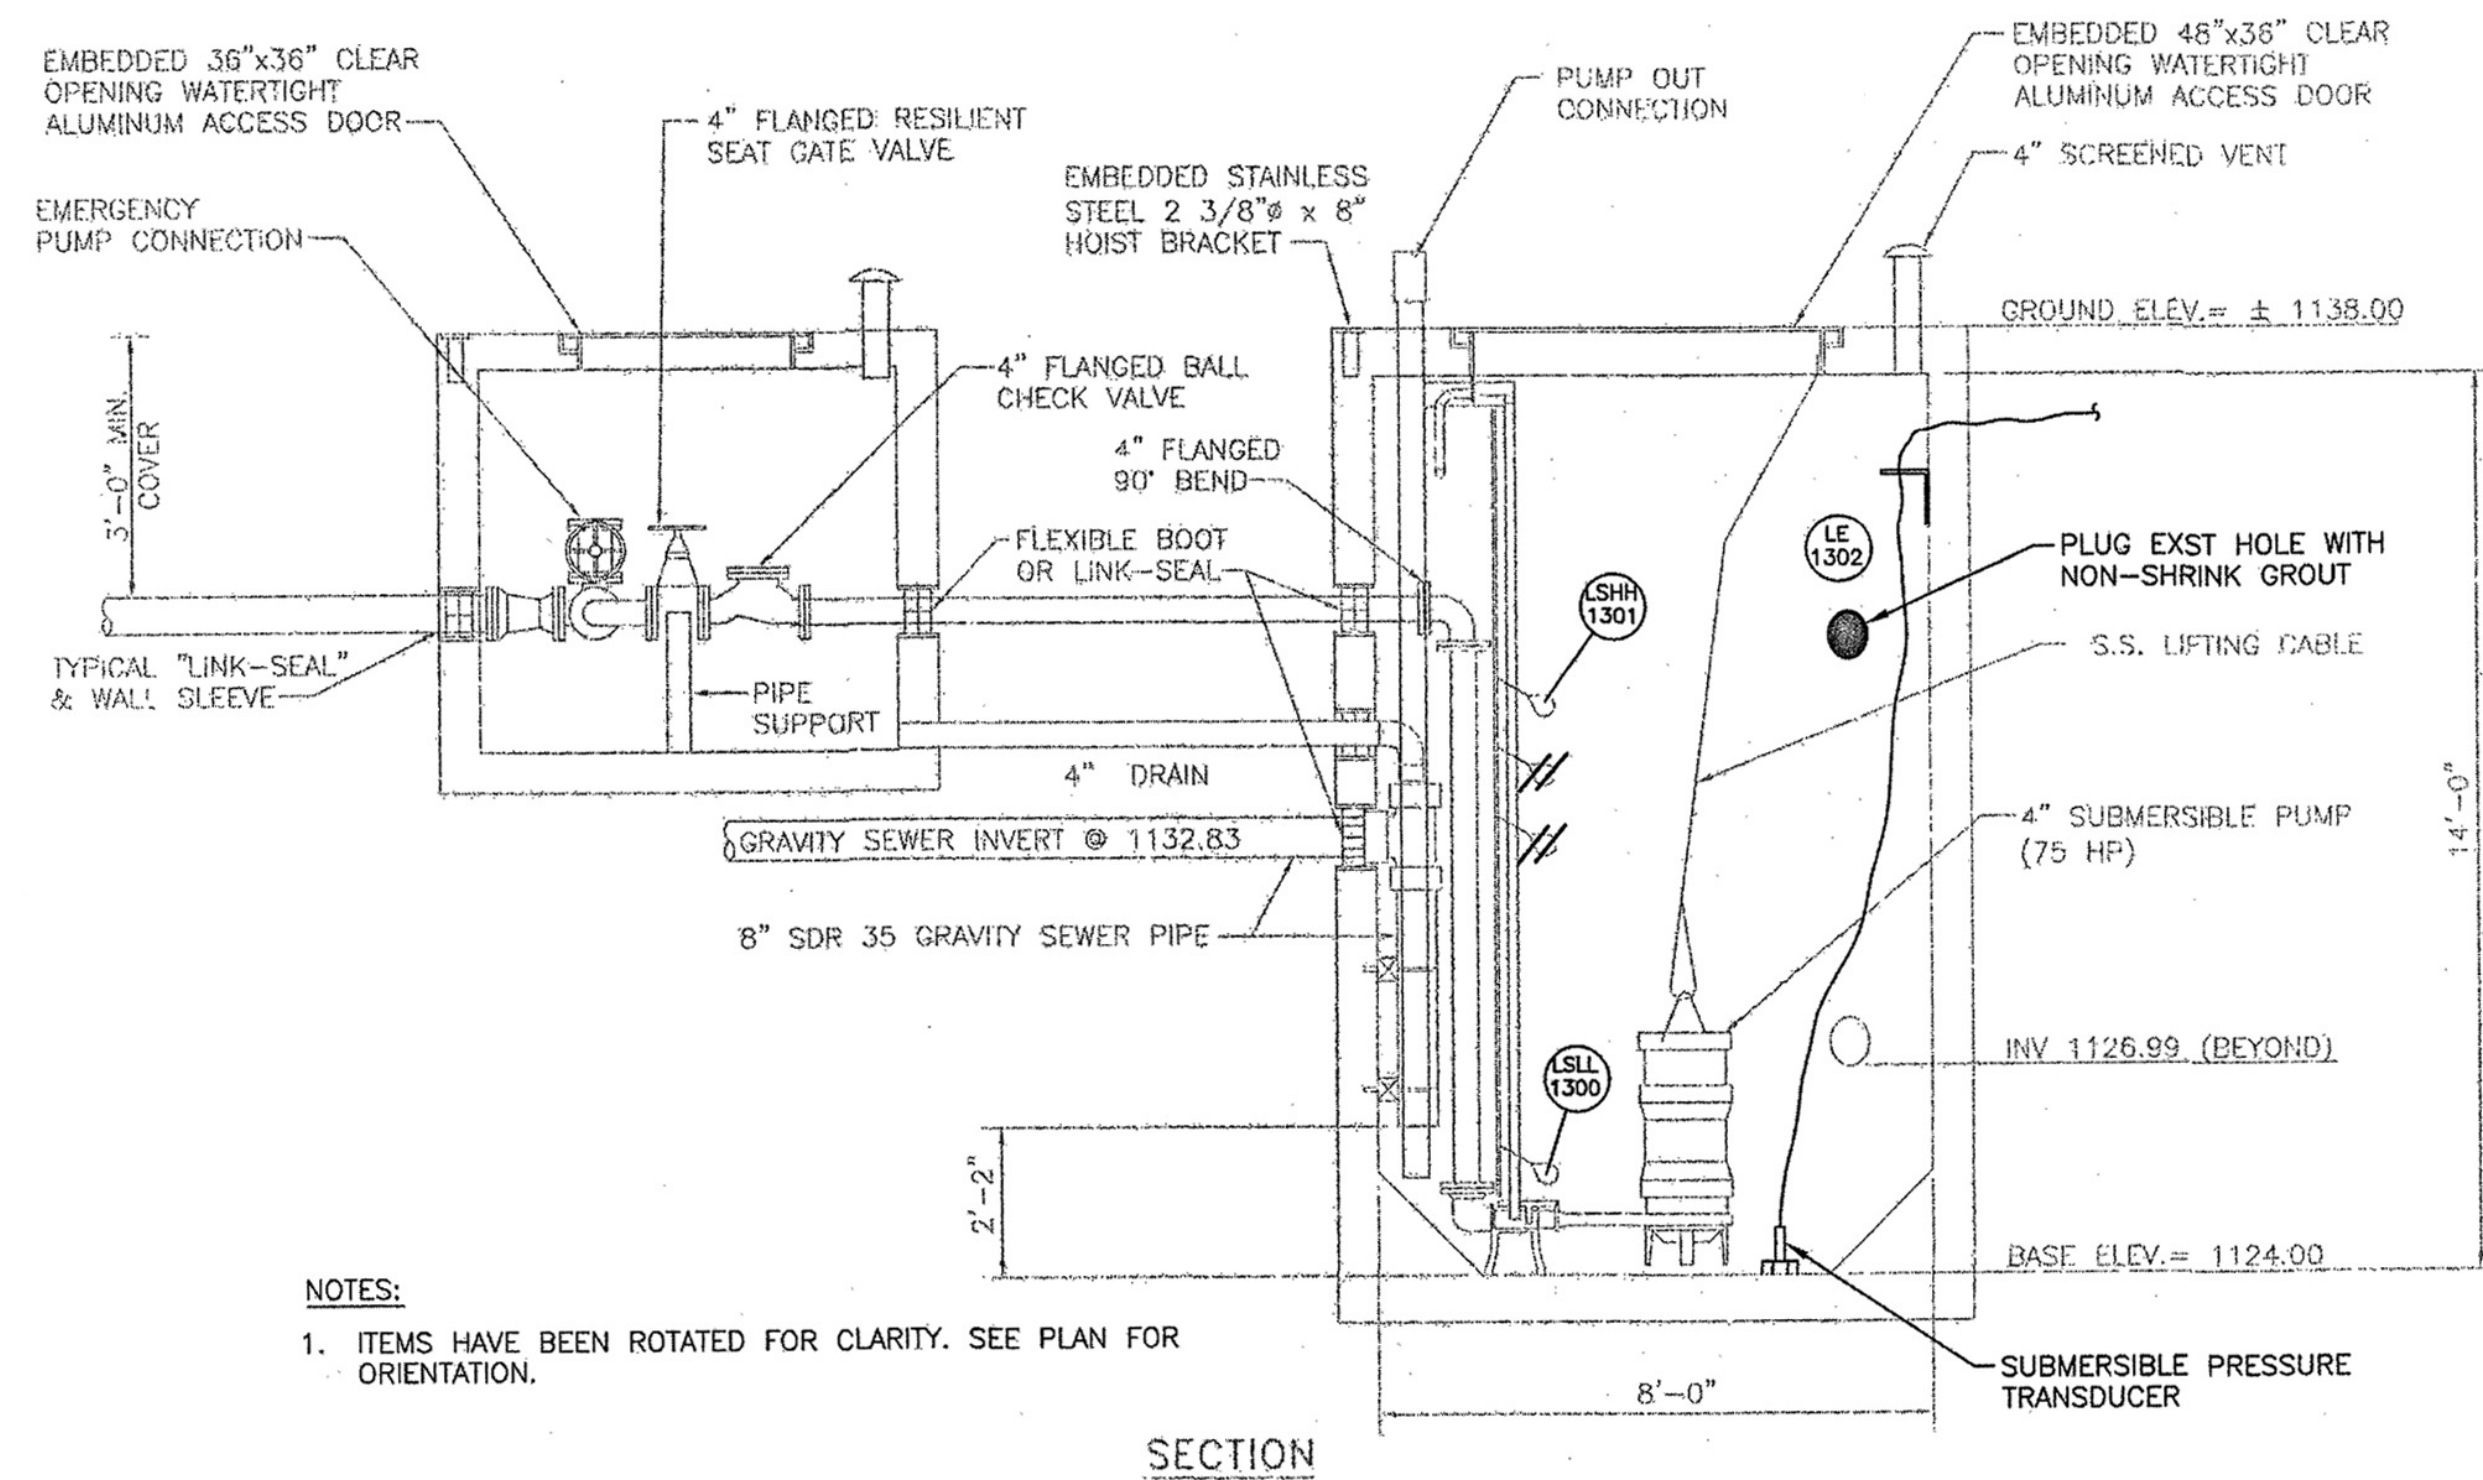



DATE/FILENAME: \\A\PROJECTS\WATER\60153882\0001\CAD\DWG\CS501.DWG
LAST UPDATE: Friday, September 12, 2014 7:46:40 AM
PLOT DATE: Tuesday, September 16, 2014 4:03:35 PM

ARCH D - 12-Sep-14

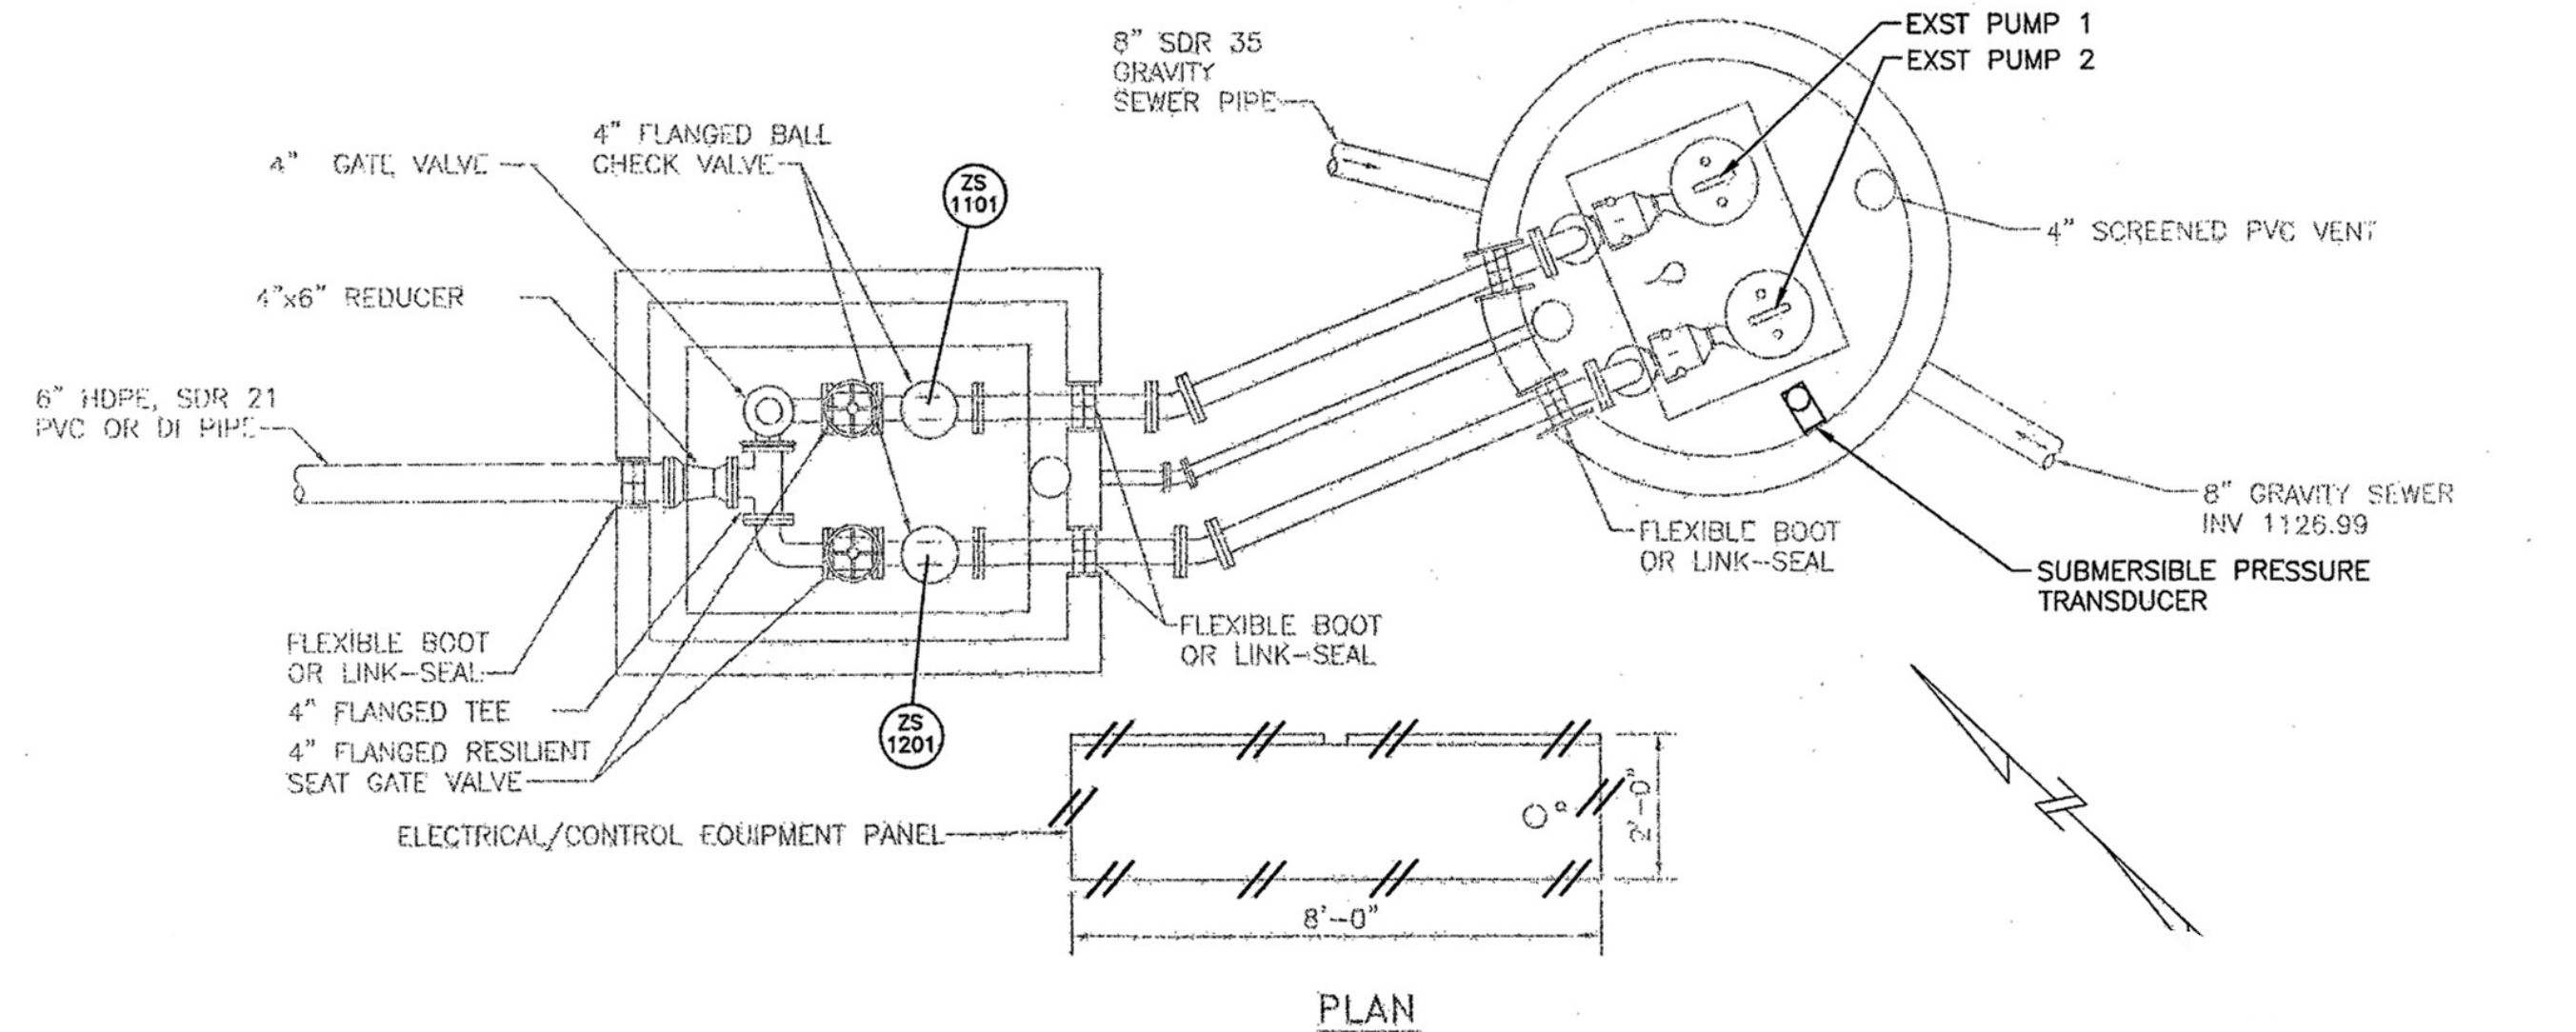


- NOTES:
1. ITEMS HAVE BEEN ROTATED FOR CLARITY. SEE PLAN FOR ORIENTATION.



EXISTING PUMP STATION
NO SCALE

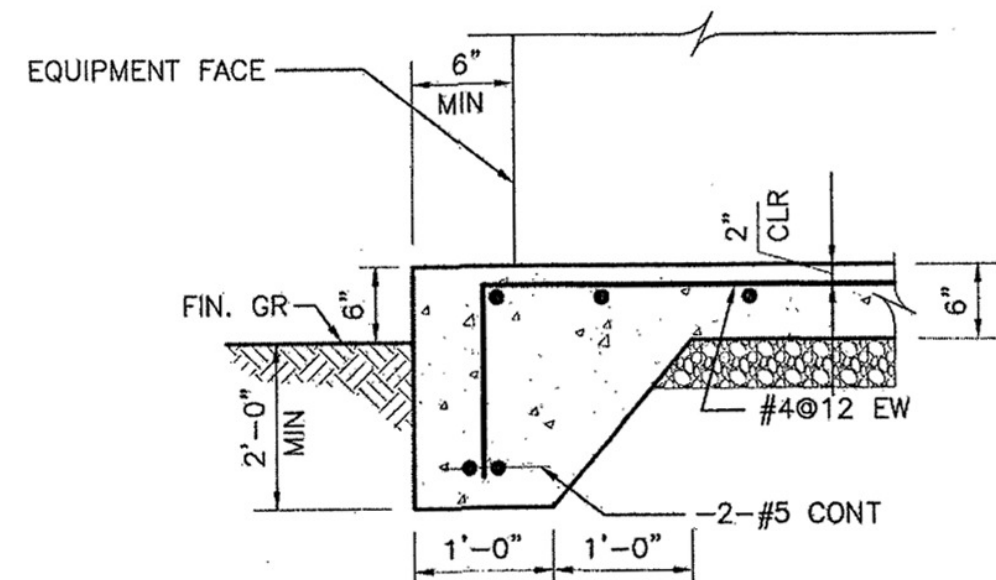

TYPICAL EXTERIOR EQUIPMENT PAD DETAIL
NO SCALE

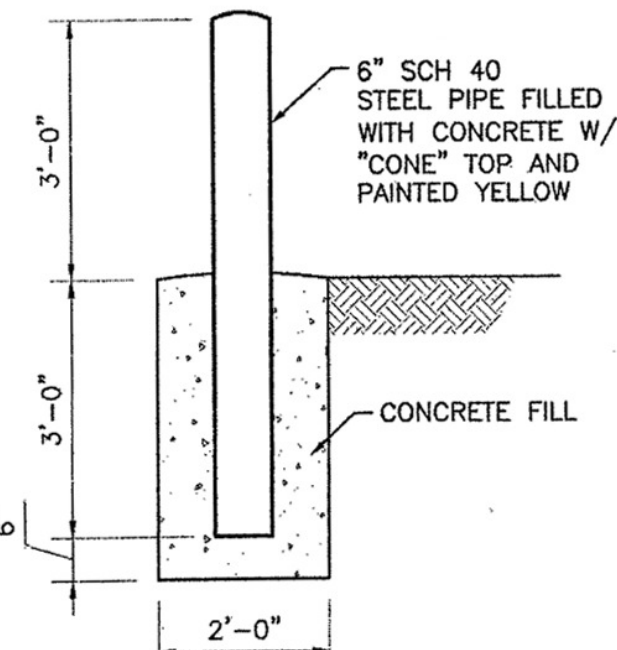

BOLLARD
NO SCALE

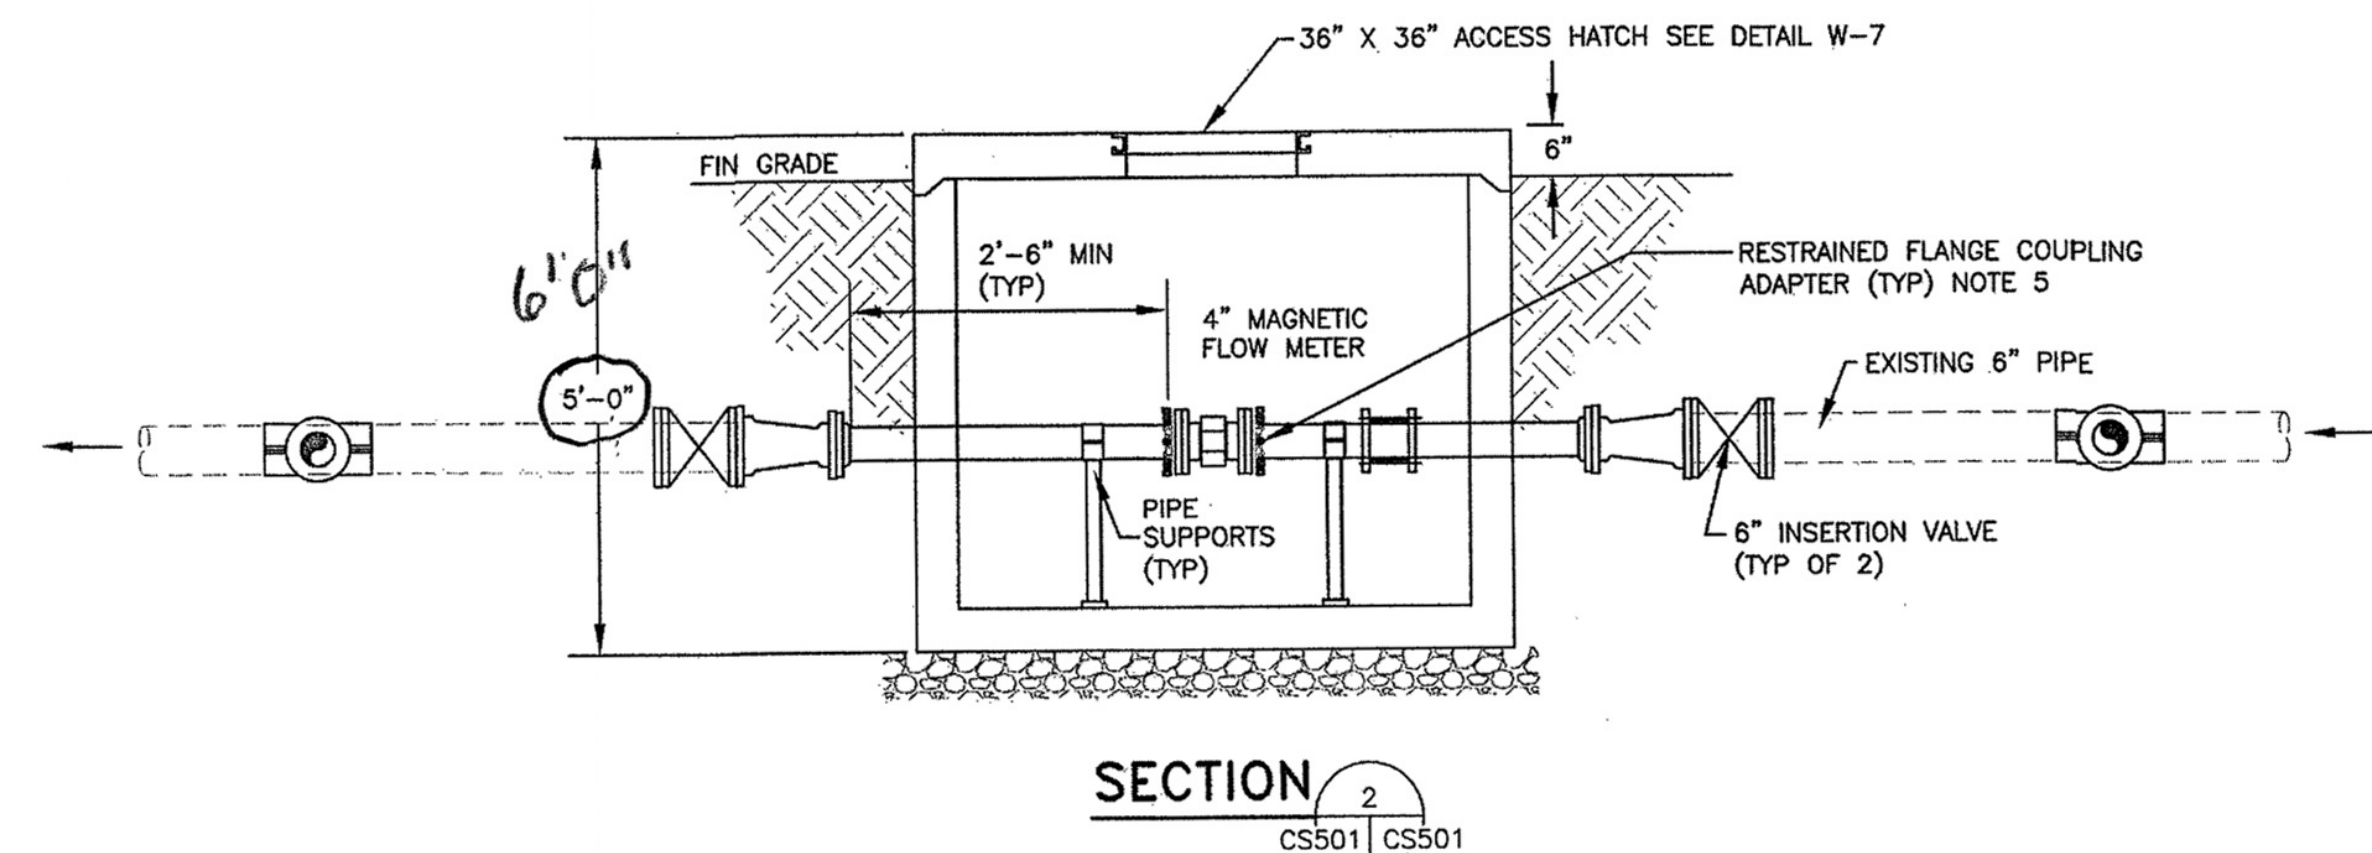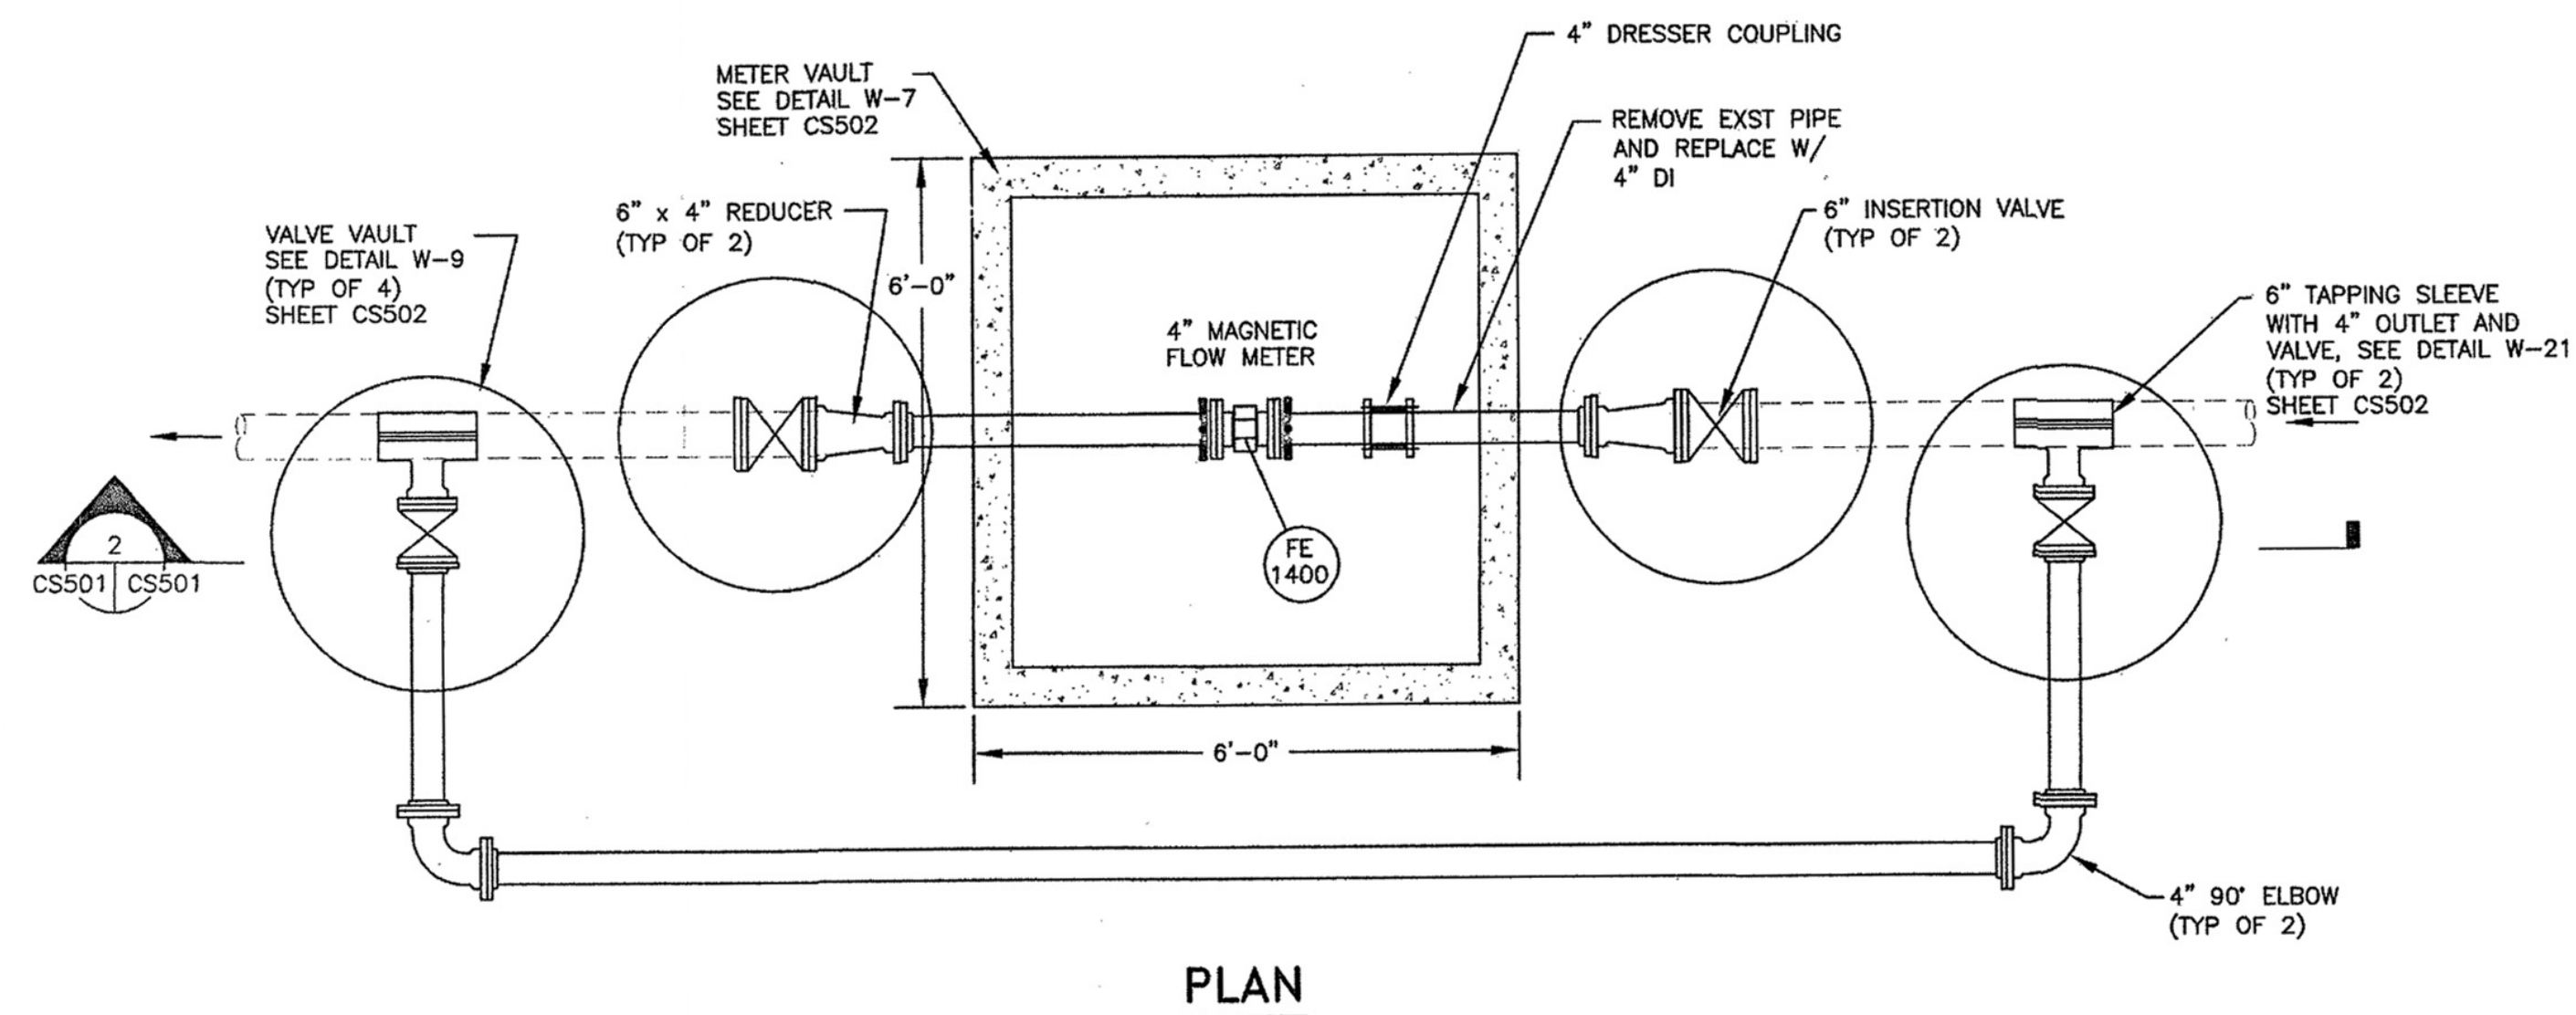


- NOTE:
1. FLOWMETER INDICATOR/ TRANSMITTER TO BE LOCATED IN PUMP CONTROL PANEL. SEE SHEET 1002.


FLOW METER MANHOLE
SCALE: 1/2"=1'-0"

NOTES:

1. INFORMATION ON EXISTING PUMP STATION TAKEN FROM EXISTING DRAWINGS "CLEARBROOK AREA SANITARY SEWER PROJECT, PROJECT NO. CP96-60" DATED 1995, AND FROM FIELD INVESTIGATIONS. LAYOUTS, ELEVATIONS AND DIMENSIONS ARE APPROXIMATE. CONTRACTOR TO FIELD VERIFY ALL DIMENSIONS AND ELEVATIONS AS REQUIRED TO COMPLETE THE WORK.
2. REMOVE EXISTING FLOAT SWITCHES. PROVIDE SUBMERSIBLE PRESSURE TRANSDUCER WITH MOUNTING BRACKET, RETAIN EXISTING LOW LEVEL AND HIGH LEVEL FLOAT SWITCHES FOR NEW CONNECTION TO CONTROL PANEL. SEE SHEET 1002.
3. SEE SHEET 1002 FOR INSTRUMENT AND PUMP CONTROL INFORMATION.
4. SEE SHEET G003 FOR MATERIAL SPECIFICATIONS.
5. RESTRAINED FLANGED COUPLING ADAPTERS SHALL BE ROMAC INDUSTRIES MODEL RFCA, OR EQUAL.

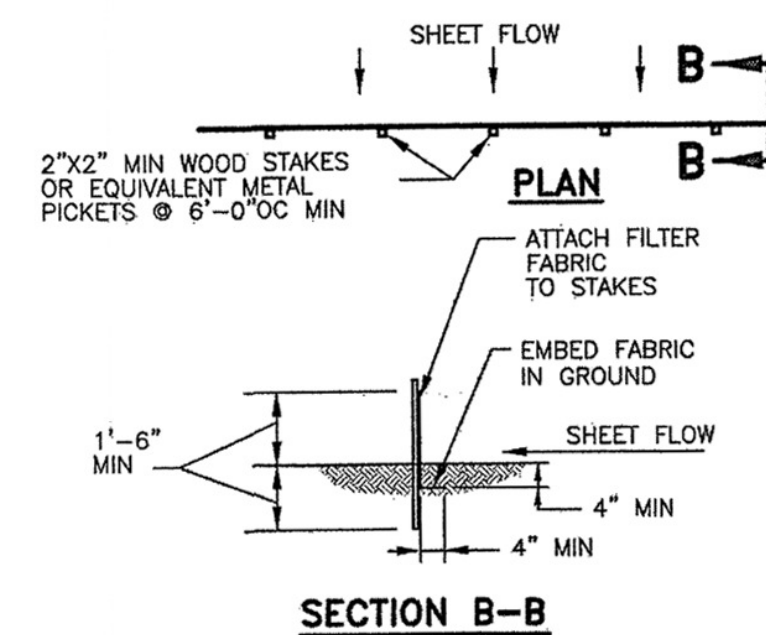


TEMPORARY SILT FENCE
NO SCALE

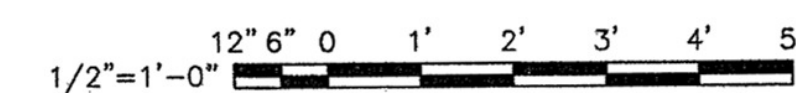

GRAPHIC SCALES

ASCOM
1315 FRANKLIN ROAD
ROANOKE, VIRGINIA 24018
(540) 857-3100

AECOM

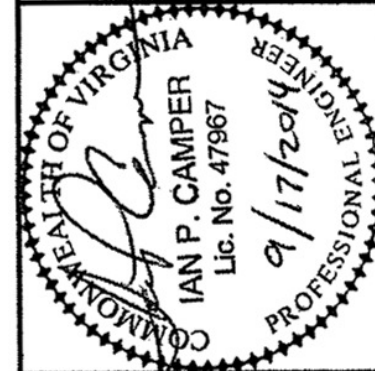

RENOVATION OF CLEARBROOK LIFT STATION

DETAILS

PROJECT NO: 60153882.0001
CAD DWG FILE: _CS501
DESIGNED BY: IPC
DRAWN BY: MEN
DEPT CHECK: WCH
PROJ CHECK: DMH
DATE: SEPT. 17, 2014
SCALE:

CS501