




SD-8 to SD-1
SCALE: 1"=20' H, 1"=10'

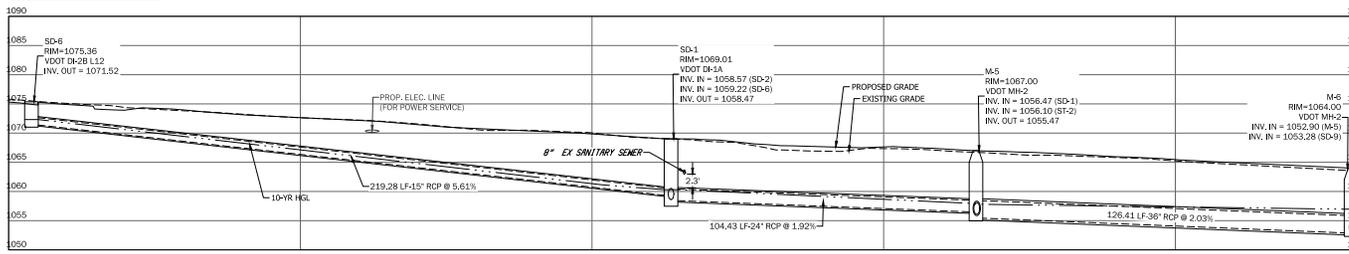



SD-6 to M-6
SCALE: 1"=20' H, 1"=10'

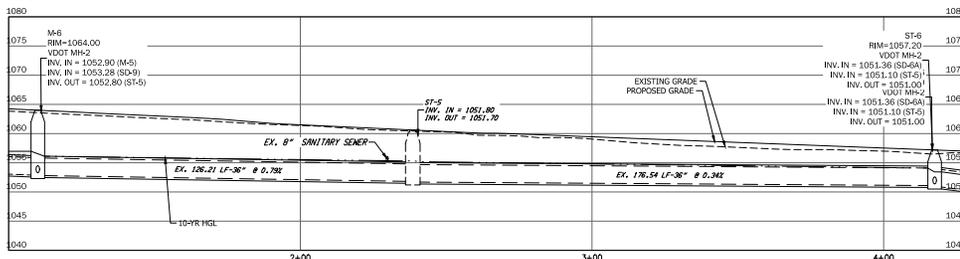


M-6 to ST-6
SCALE: 1"=20' H, 1"=10'

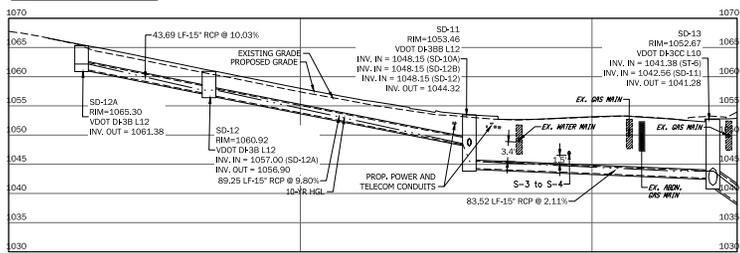


SD-12A to SD-13
SCALE: 1"=20' H, 1"=10'

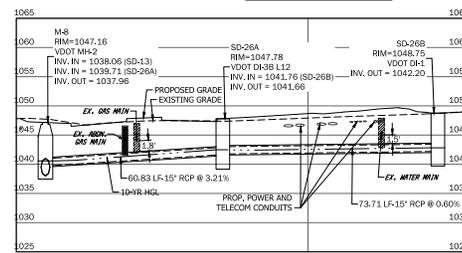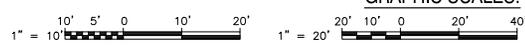

M-8 to SD-26B
SCALE: 1"=20' H, 1"=10'

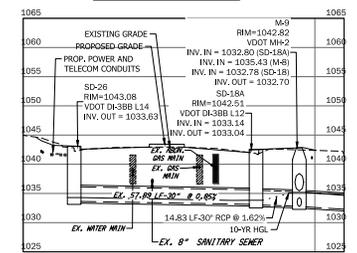

SD-26 to M-9
SCALE: 1"=20' H, 1"=10'

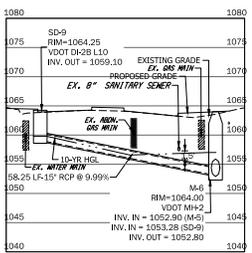


SD-9 to M-6
SCALE: 1"=20' H, 1"=10'

NOTE:
APPROX. LOCATION OF EX. WATER MAIN/GAS MAIN CONTRACTOR TO VERIFY IN FIELD AND DETERMINE IF VERTICAL/HORIZONTAL OFFSET IS REQUIRED


NOTE:
APPROX. LOCATION OF EX. ABANDONED WATER MAIN CONTRACTOR TO REMOVE AS REQUIRED FOR CONSTRUCTION OF NEW UTILITIES

City of Roanoke
Planning, Building, & Development
COMPREHENSIVE DEVELOPMENT PLAN


APPROVED
by Adrian Gilbert 11/07/2017

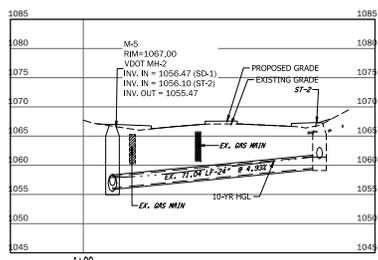

M-5 to ST-2
SCALE: 1"=20' H, 1"=10'

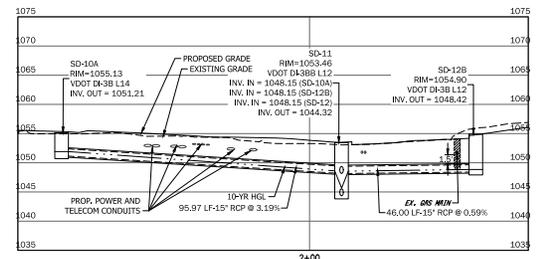

SD-10A to 12-B
SCALE: 1"=20' H, 1"=10'

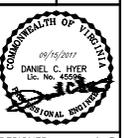

DESIGNED: L+G
CHECKED: L+G
APPROVED: DCH
DATE: 15 SEPT 2017
L+G PROJ. NO: 1510100

SHEET NUMBER:
C7.7
SHEET 74 OF 113