

EX. SANITARY SEWER STRUCTURE SCHEDULE


EX. M.H. "A1"
SANITARY MANHOLE
TOP ELEV.=1171.4'
N/E INV. IN=1163.9'
S/E INV. IN=1166.0'
S/W INV. OUT=1163.85'
SHELF=1164.4'

EX. M.H. "B1"
SANITARY MANHOLE
TOP ELEV.=1171.05'
N/E INV. IN (UPPER)=1165.2'
N/E INV. IN (LOWER)=1162.0'
S/E INV. IN=1162.5'
S/W INV. OUT=1162.0'
N/W INV. IN=1162.1'
SHELF=1162.6'


EX. M.H. "C1"
SANITARY MANHOLE
TOP ELEV.=1164.75'
N/E INV. IN=1158.25'
S/W INV. OUT=1158.2'
SHELF=1158.8'

NOTE:

1. ALL ADJACENT PROPERTIES ARE ZONED R1.
2. DRIVEWAY #1 & #2 AND DRIVEWAY CULVERTS TO BE REMOVED AND THE PROPOSED DITCH SHALL BE CONSTRUCTED TO MATCH VDOT STANDARDS.

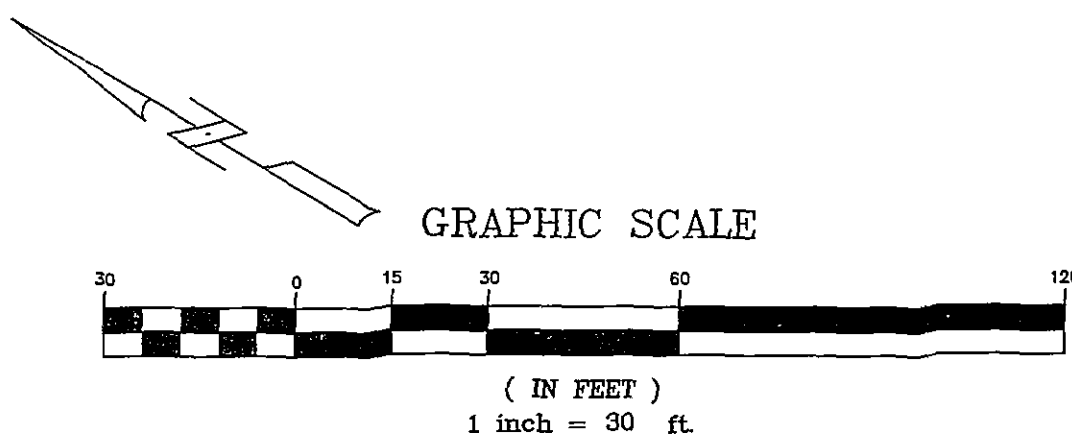

LINE	BEARING	LENGTH	DEED
L1	S40°55'W	15.5	ACTUAL
L2	S57°49'30"E	21.67	ACTUAL
	S56°58'E	23.5	DEED

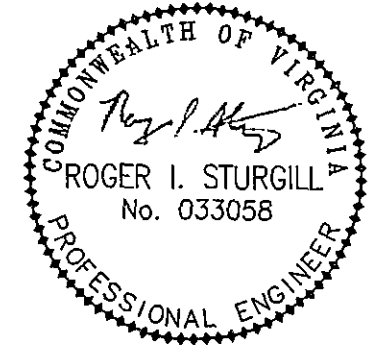

BALZER
AND ASSOCIATES, INC.
BALZER

REFLECTING TOMORROW
www.balzer.cc
PLANNERS • ARCHITECTS
ENGINEERS • SURVEYORS

1208 Corporate Circle
Roanoke, Virginia 24018
Phone: 540/772-9580
FAX: 540/772-8050

601 Branchway Road
Richmond, Virginia 23296
Phone: 804/784-0371
FAX: 804/784-2635

880 Technology Park Drive
Suite 200
Glen Allen, Virginia 23060
Phone: 804/853-0132
FAX: 804/853-0133

448 Peppers Ferry Road, NW
Chransburg, Virginia 24073
Phone: 540/881-4250
FAX: 540/881-4251

1557 Commerce Road
Suite 201
Verona, Virginia 24462
Phone: 540/248-2250
FAX: 540/248-3221

COLONIAL COURT
EXISTING CONDITIONS
CAVE SPRING
ROANOKE COUNTY, VIRGINIA

DRAWN BY: BTC
DESIGNED BY: SMH
CHECKED BY: RIS
DATE: 3-30-06
REVISIONS:
6-1-06
7-10-06
9-26-06

SCALE: 1"=30'

SHEET NO.

C2

JOB NO.
R0600009.00