
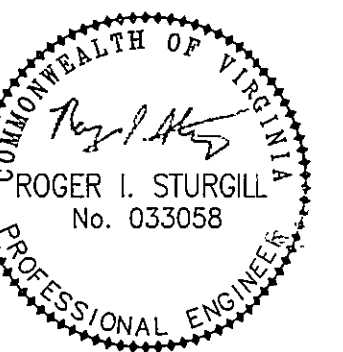
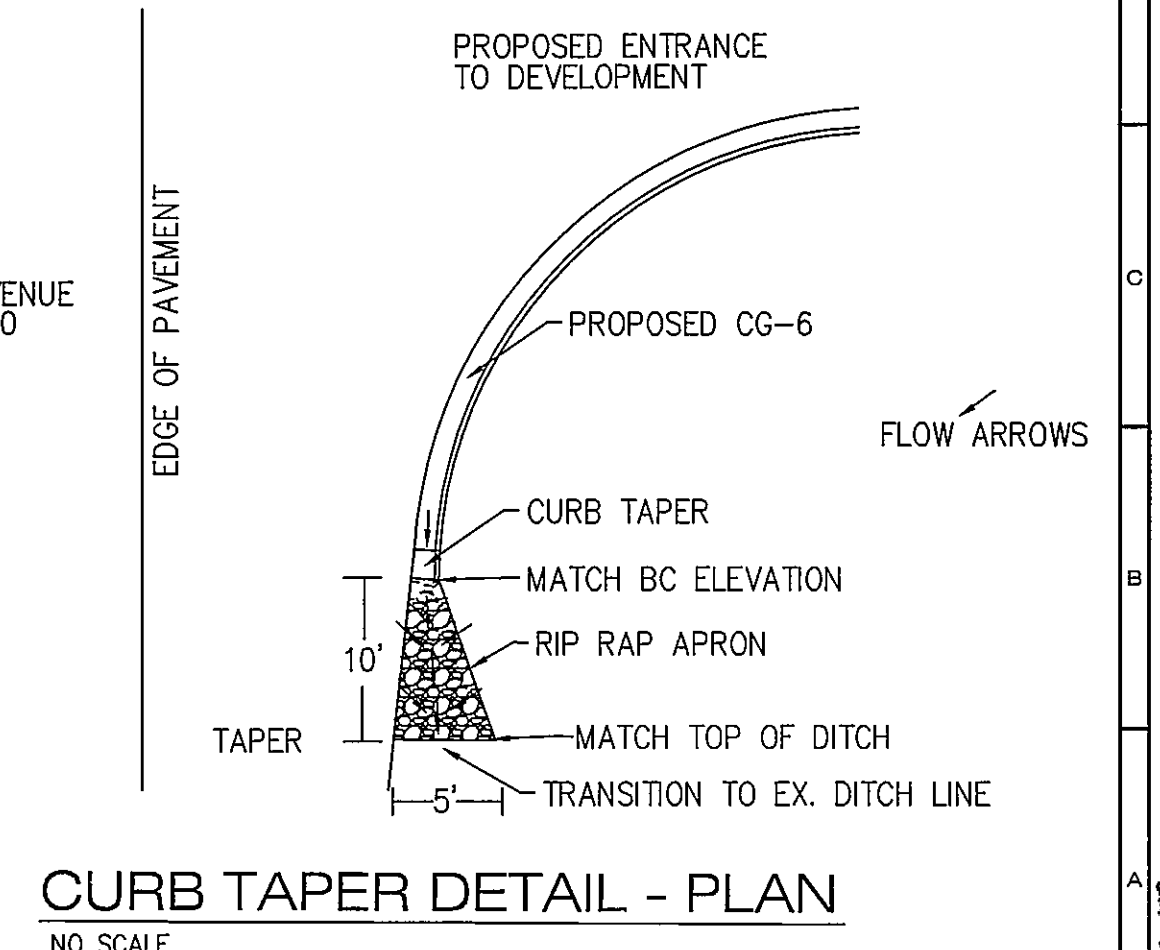
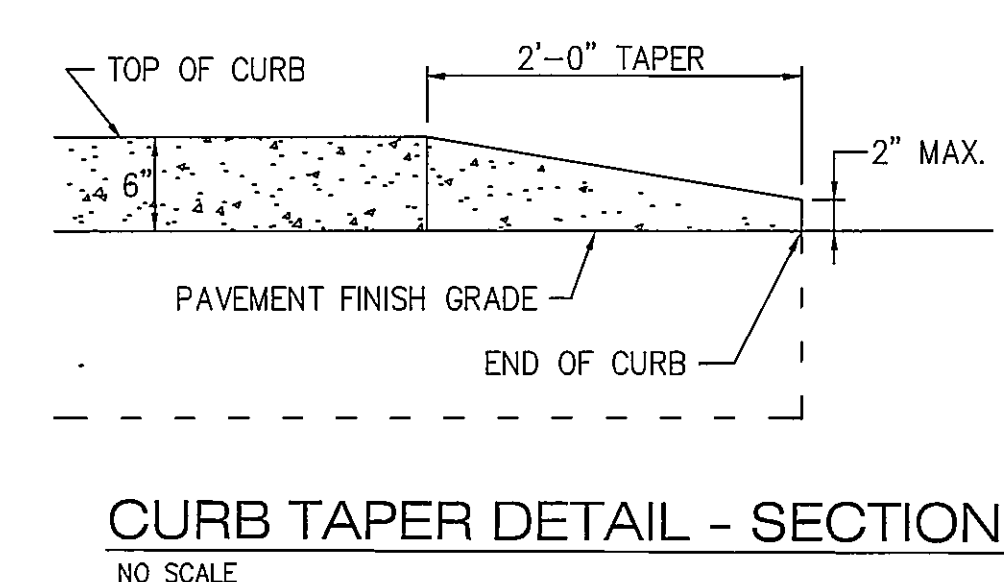
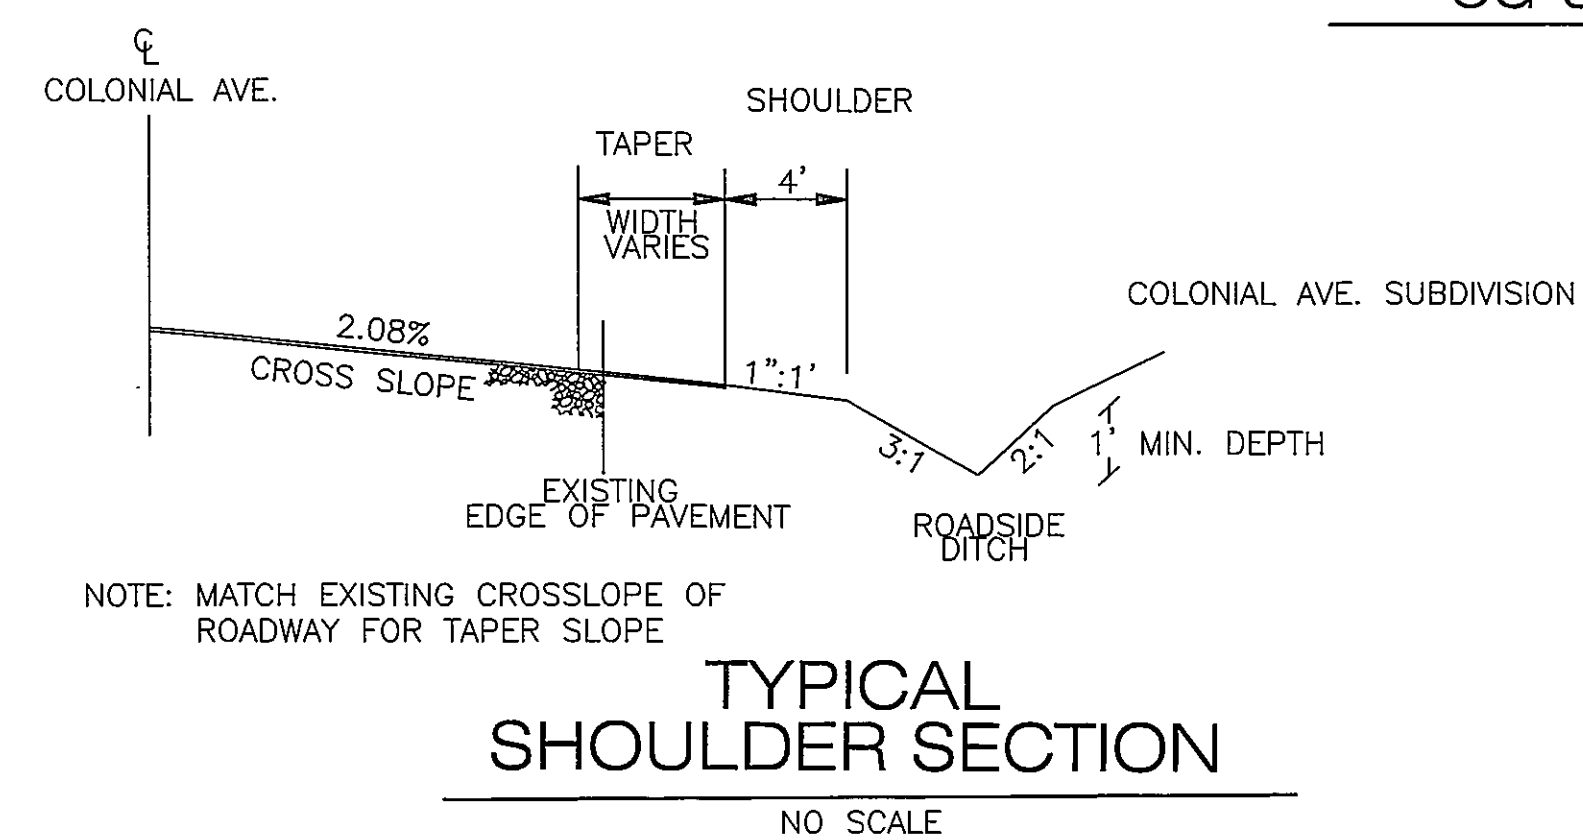
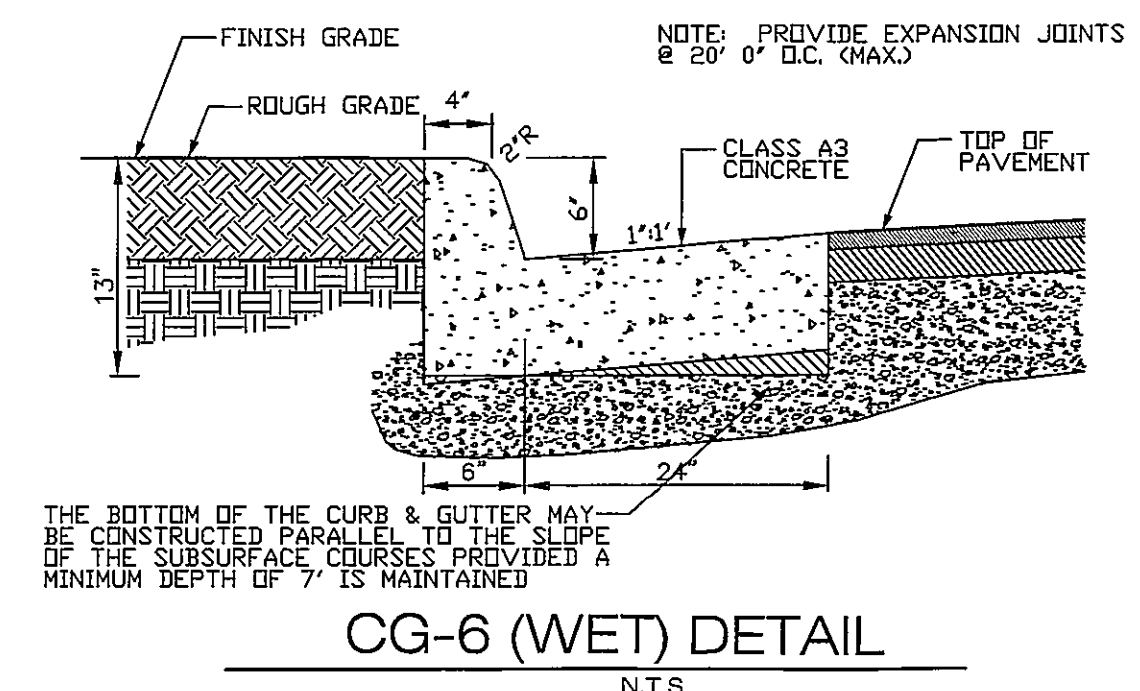
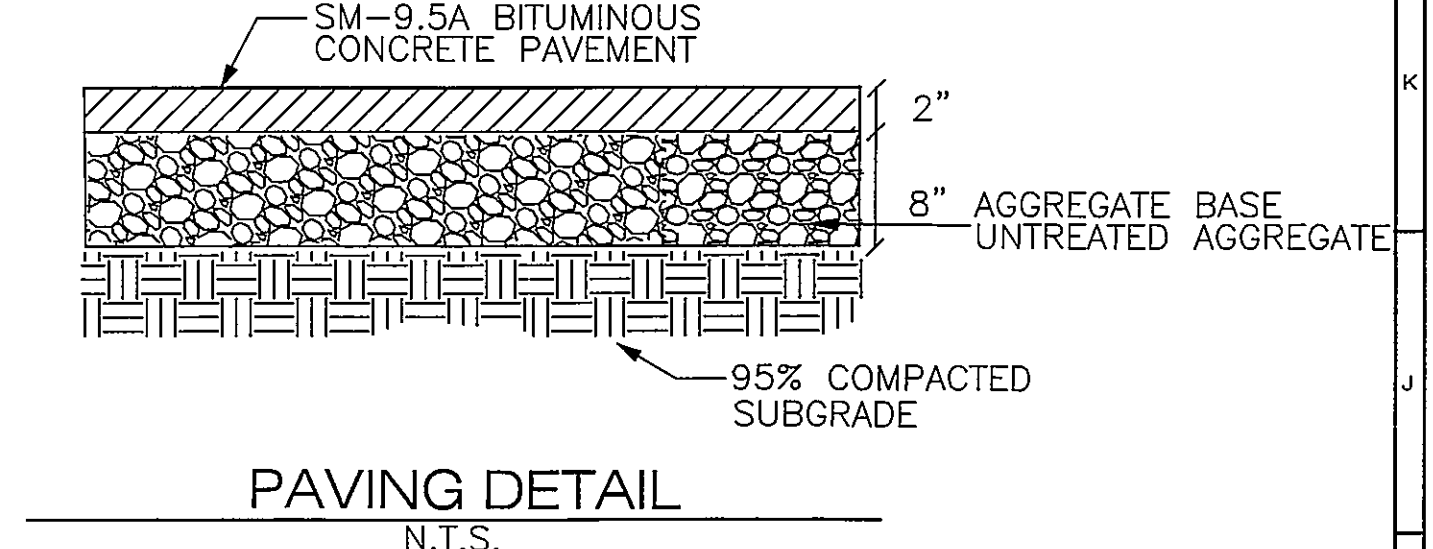
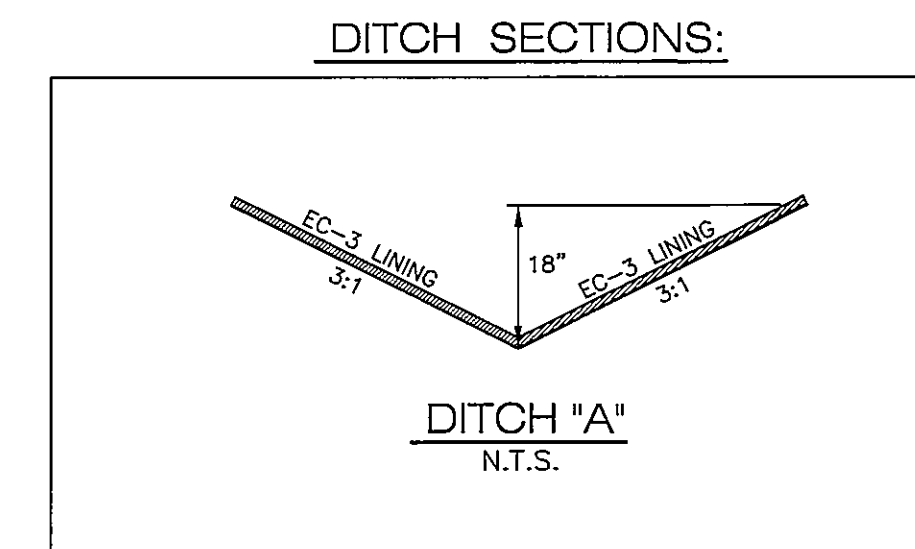
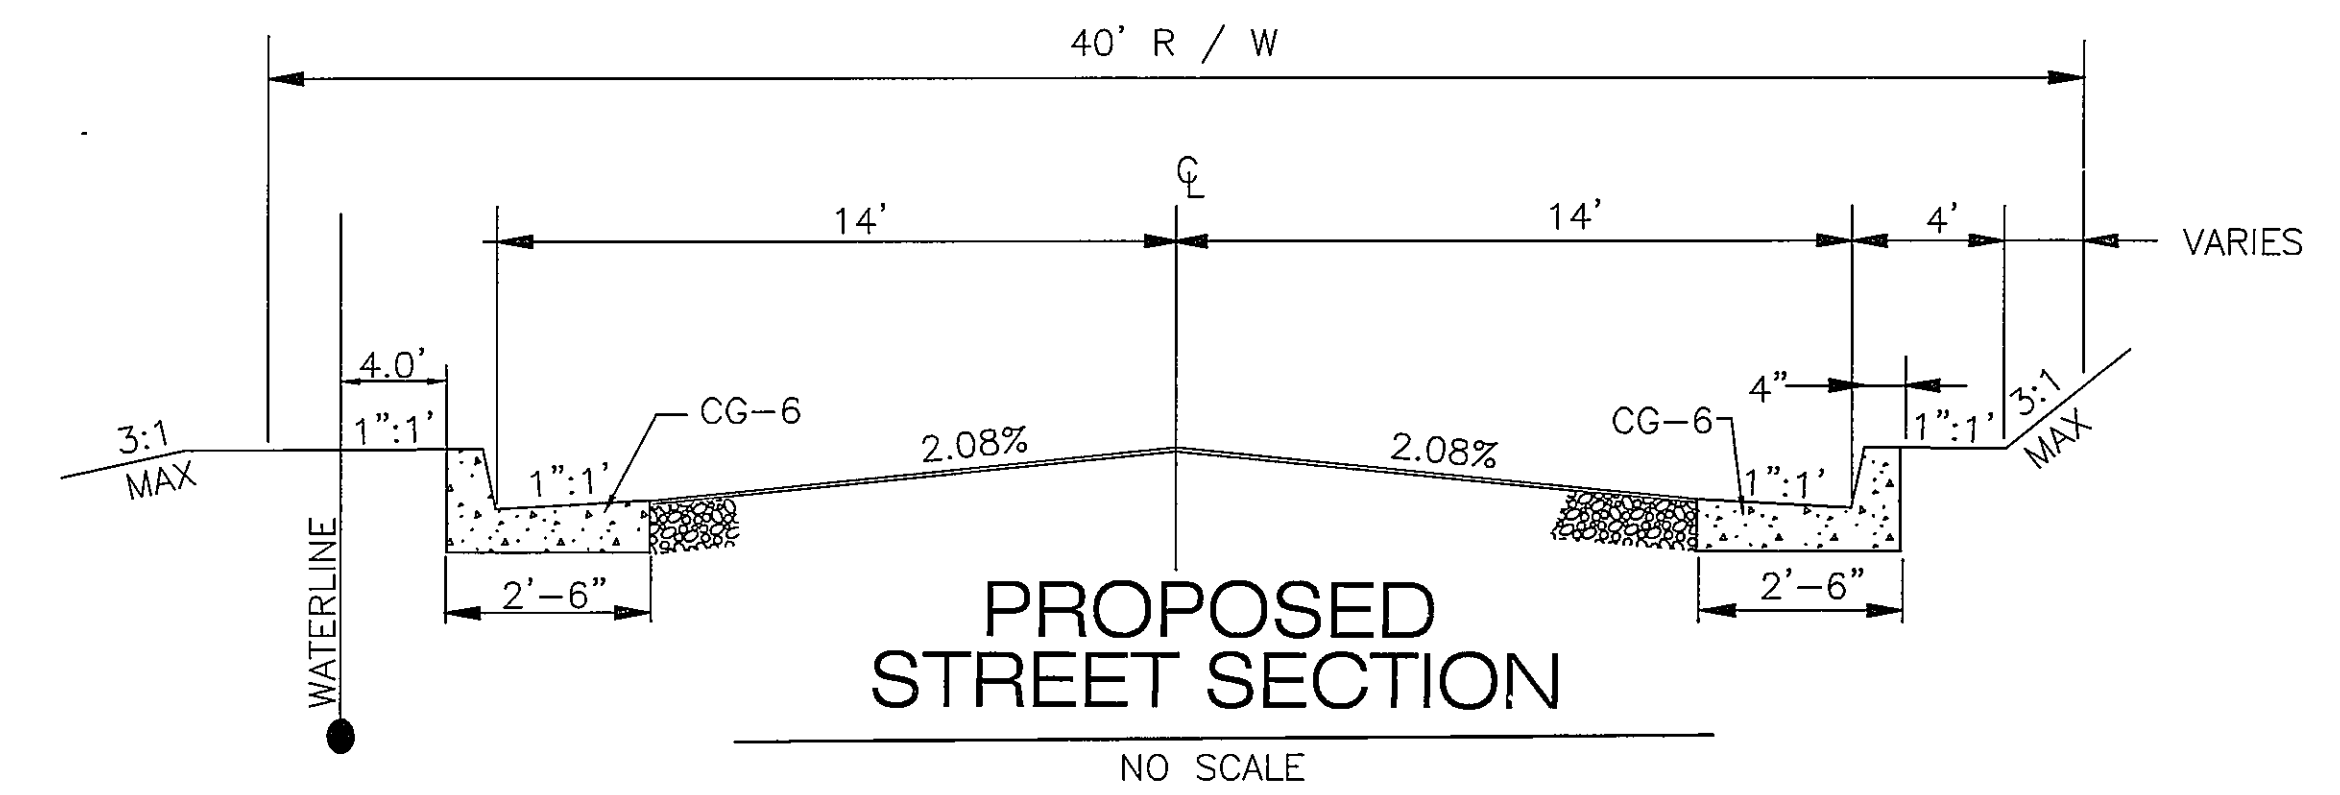


SIGHT DISTANCE

SCALE: 1"=50'

ENTRANCE DETAIL

SCALE: 1"=20'

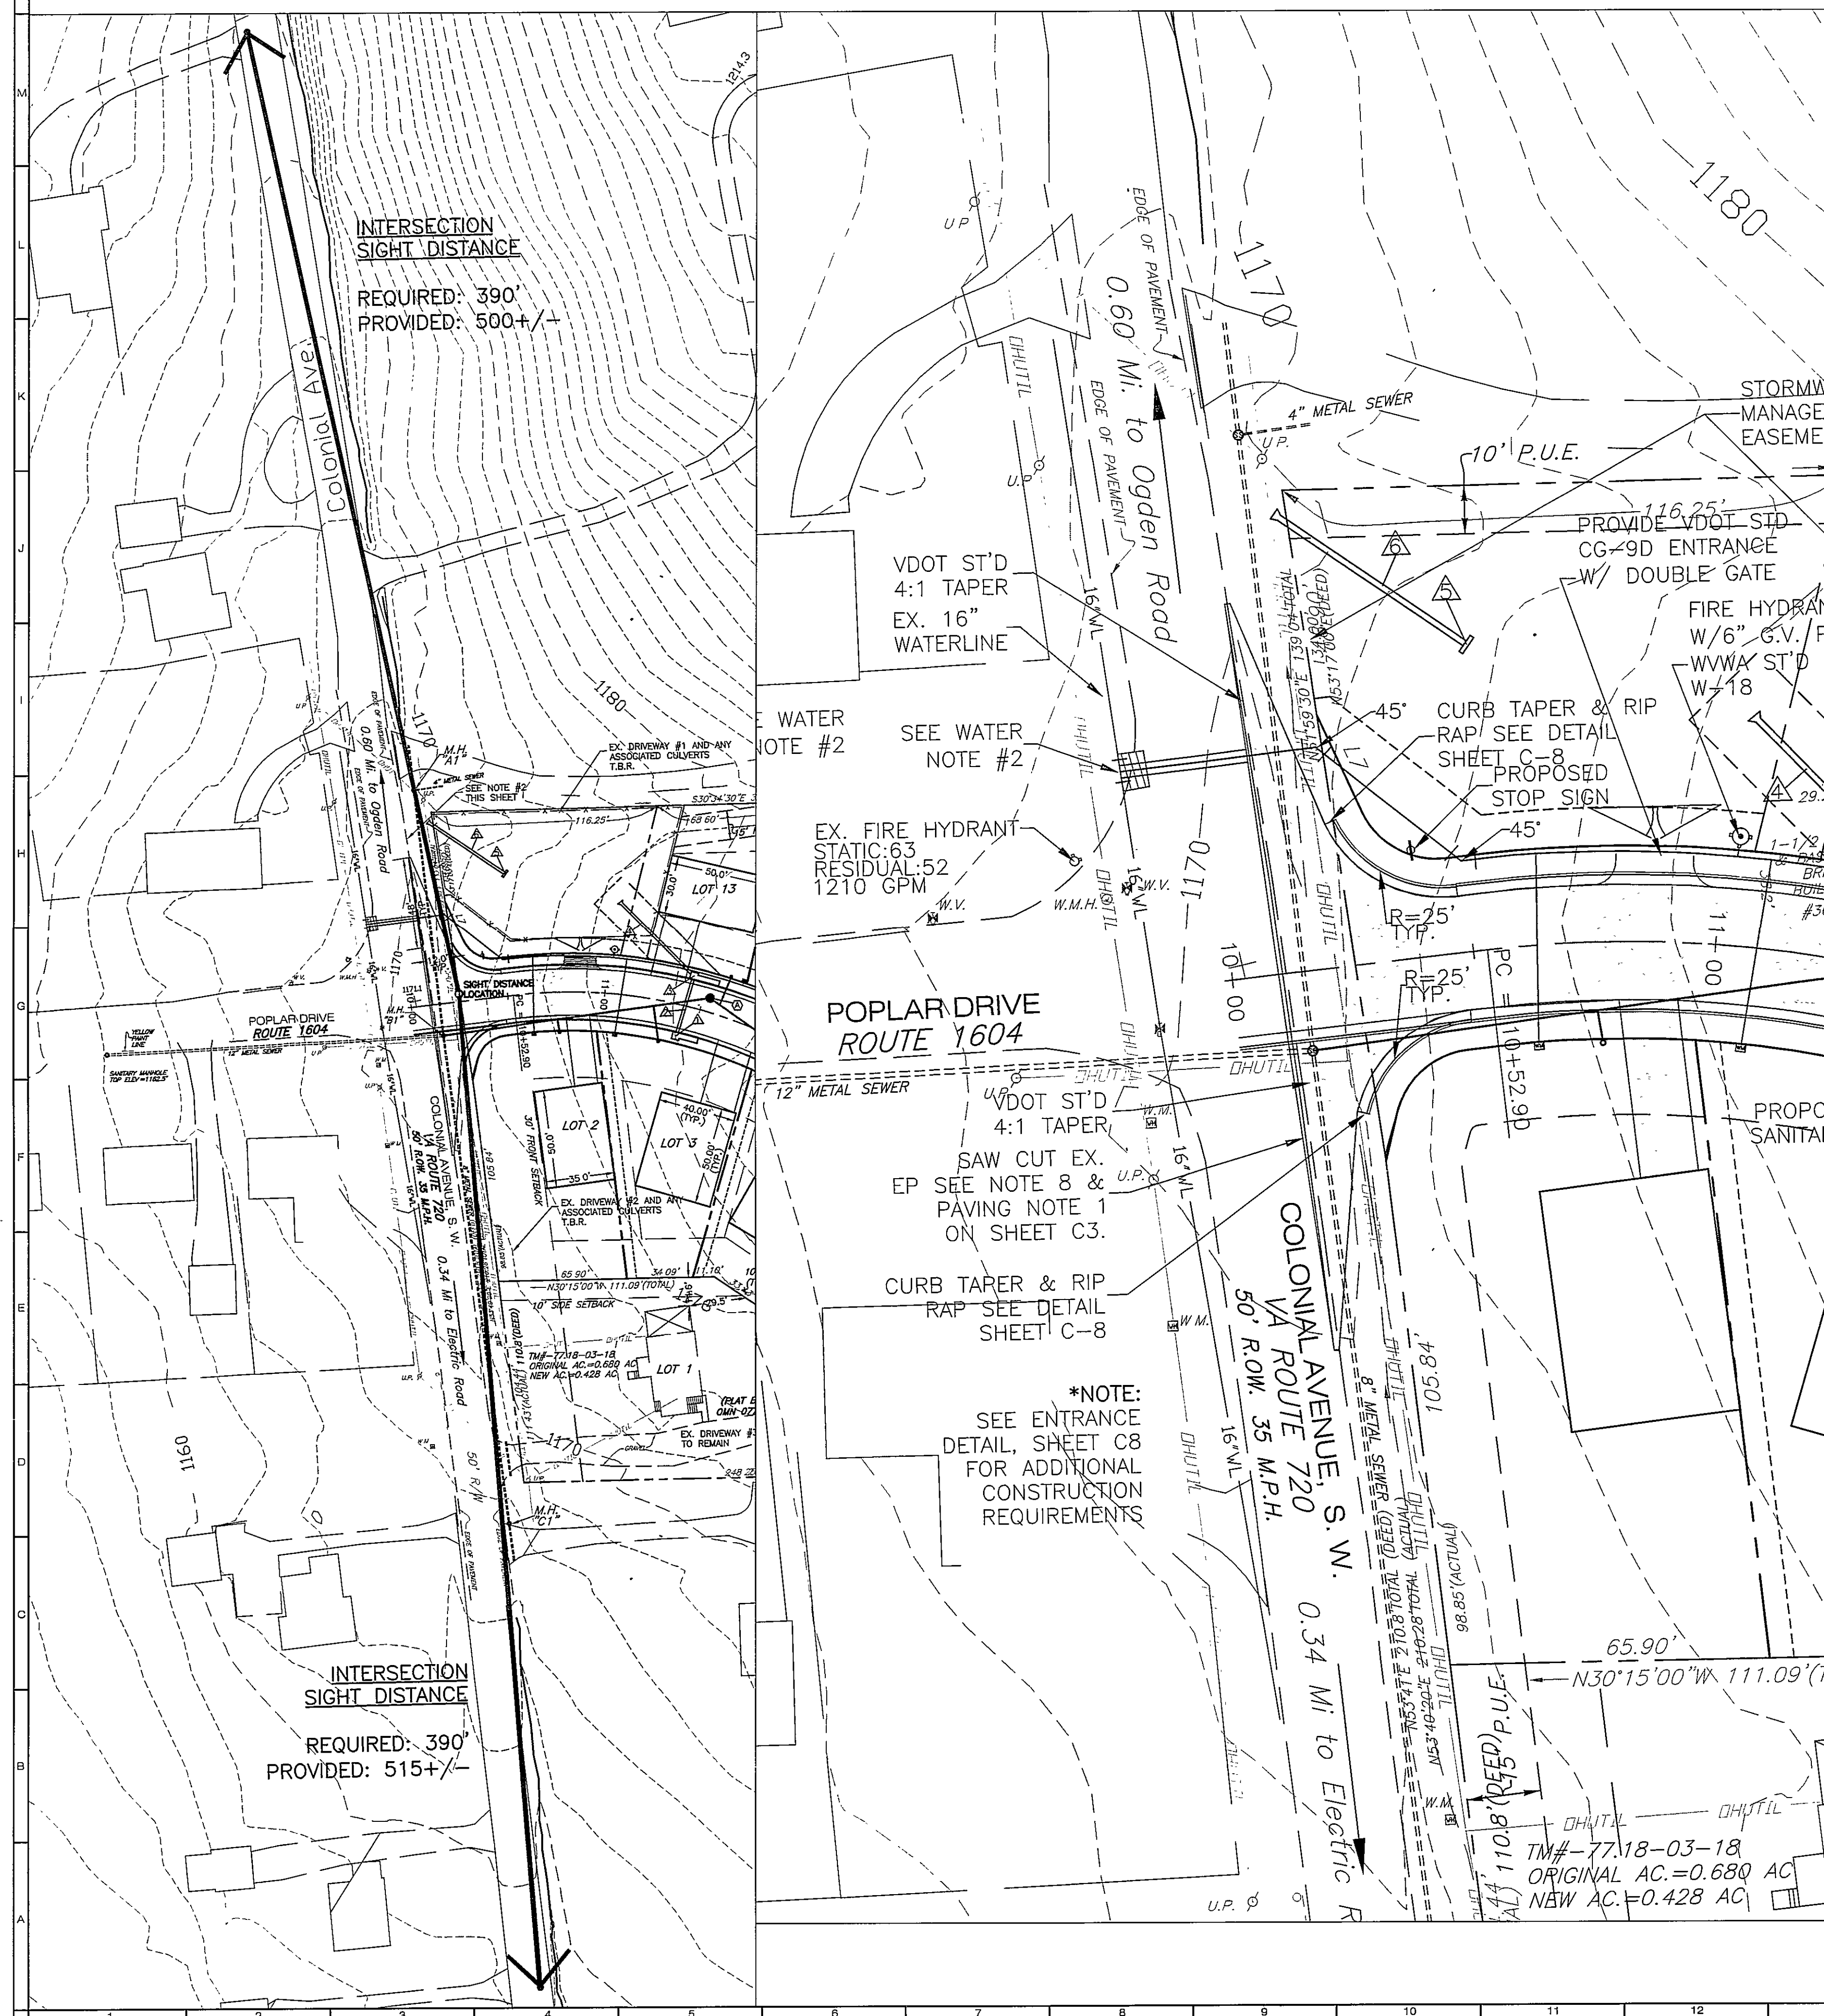

BALZER
AND ASSOCIATES, INC.
REFLECTING TOMORROW
www.balzer.cc
PLANNERS • ARCHITECTS
ENGINEERS • SURVEYORS

1208 Corporate Circle
Roanoke, Virginia 24018
Phone: 540/772-9580
FAX: 540/772-8050

501 Branchway Road
Richmond, Virginia 23236
Phone: 804/784-0571
FAX: 804/784-2535

880 Technology Park Drive
Suite 200
Glen Allen, Virginia 23069
Phone: 804/653-0132
FAX: 804/653-0133

448 Peppers Ferry Road, NW
Chattanooga, Virginia 24073
Phone: 540/981-4250
FAX: 540/981-4291

1587 Commerce Road
Suite 201
Virginia, Virginia 24482
Phone: 540/248-3220
FAX: 540/248-3221

COLONIAL COURT
DETAILS
CAVE SPRING
ROANOKE COUNTY, VIRGINIA

DRAWN BY: BTC
DESIGNED BY: SMH
CHECKED BY: RIS
DATE: 3-30-06
REVISIONS:
6-1-06
7-10-06
9-26-06

SCALE: AS SHOWN
SHEET NO.
C8
JOB NO.
R0600009.00