

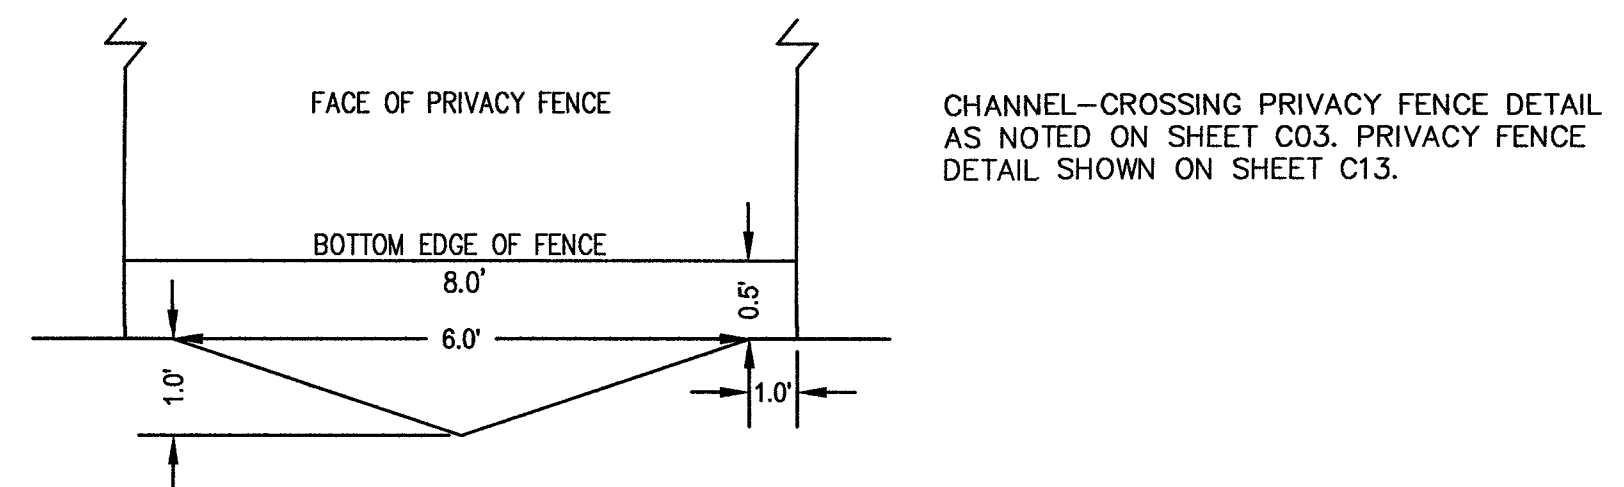


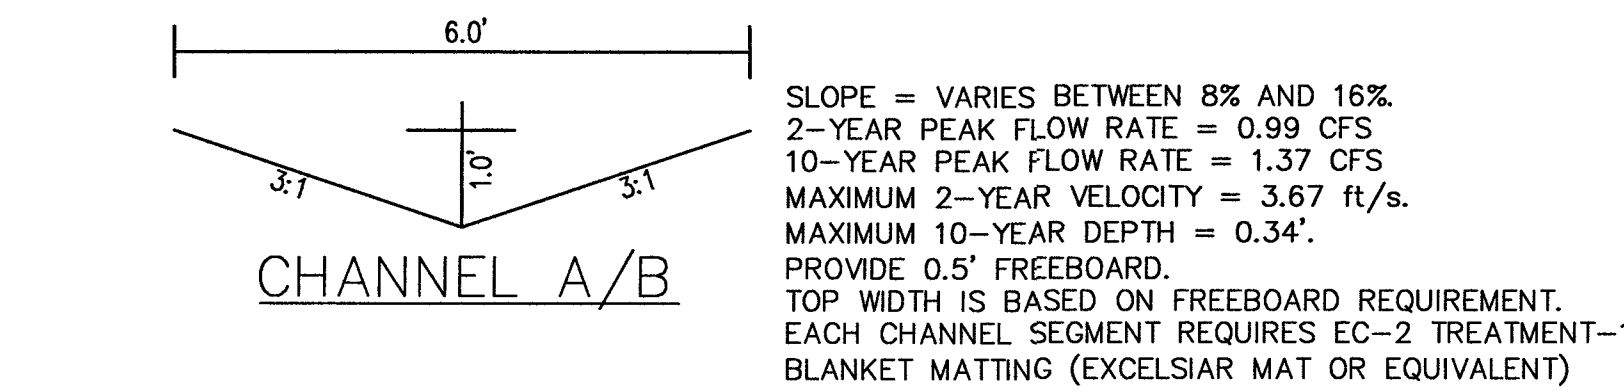


DESIGN OF PRIVACY
FENCE CROSSING
CHANNEL


FIELD REVISION #1 AS OUTLINED (4/14/17):
1. STORM SEWER STRUCTURE INVERTS AND TOPS RAISED UP TO 0.5' TO MATCH GRADE AND MAINTAIN SIMILAR SUMP DEPTHS. PROFILES REFLECT THESE CHANGES.
FIELD REVISION #3 AS OUTLINED (9/18/17):
1. REVISED WALL DESIGN BEHIND BUILDING.
FIELD REVISION #5 AS OUTLINED (11/06/17):
1. REVISED ENTRANCE LOCATION AND CULVERT 21.

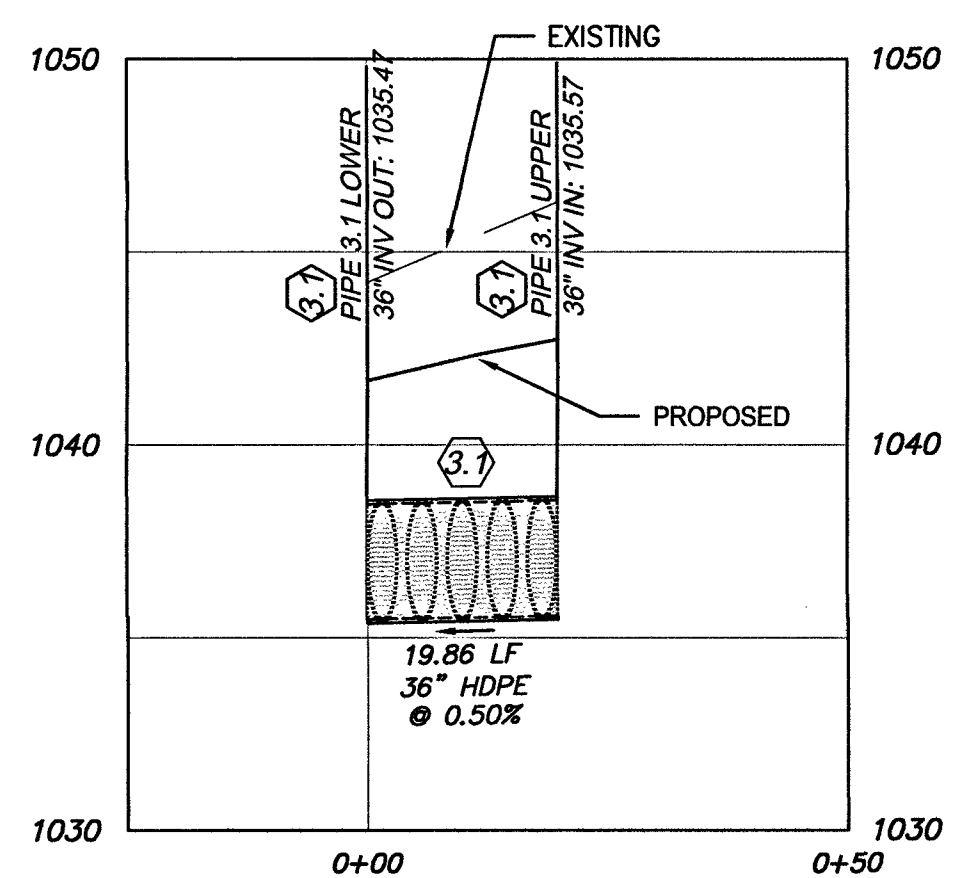


PROP STORM 3.1 PROFILE
1" = 20' Horizontal
1" = 5' Vertical

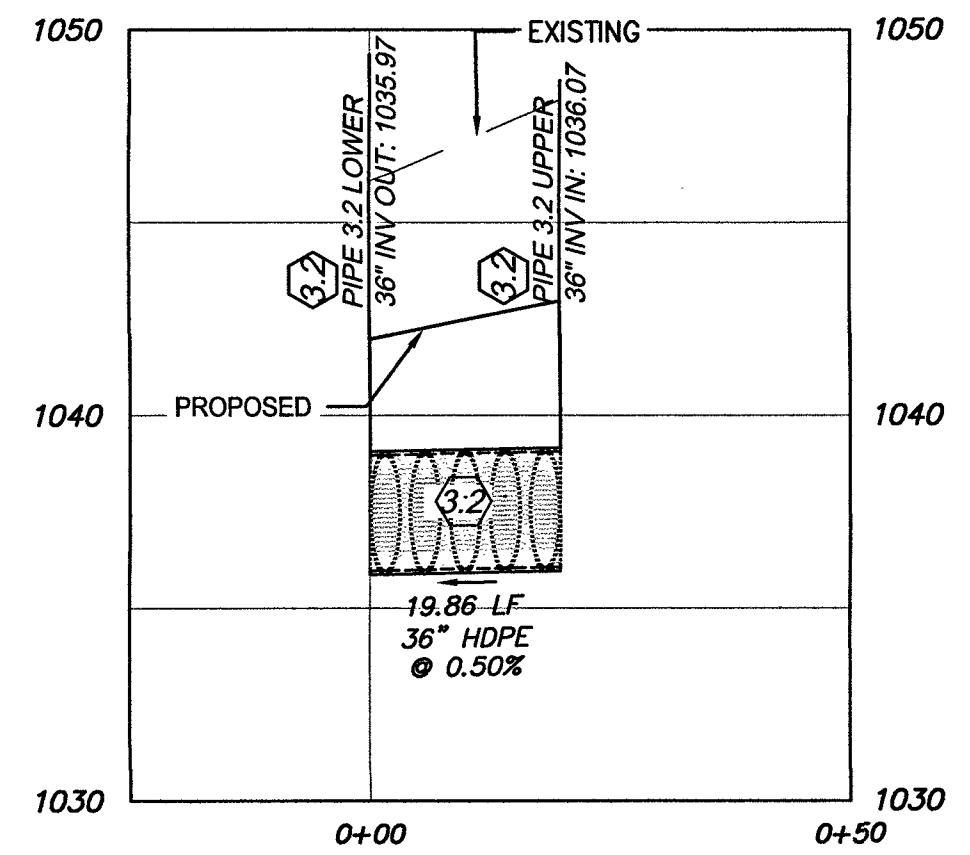


PROP STORM 3.2 PROFILE
1" = 20' Horizontal
1" = 5' Vertical

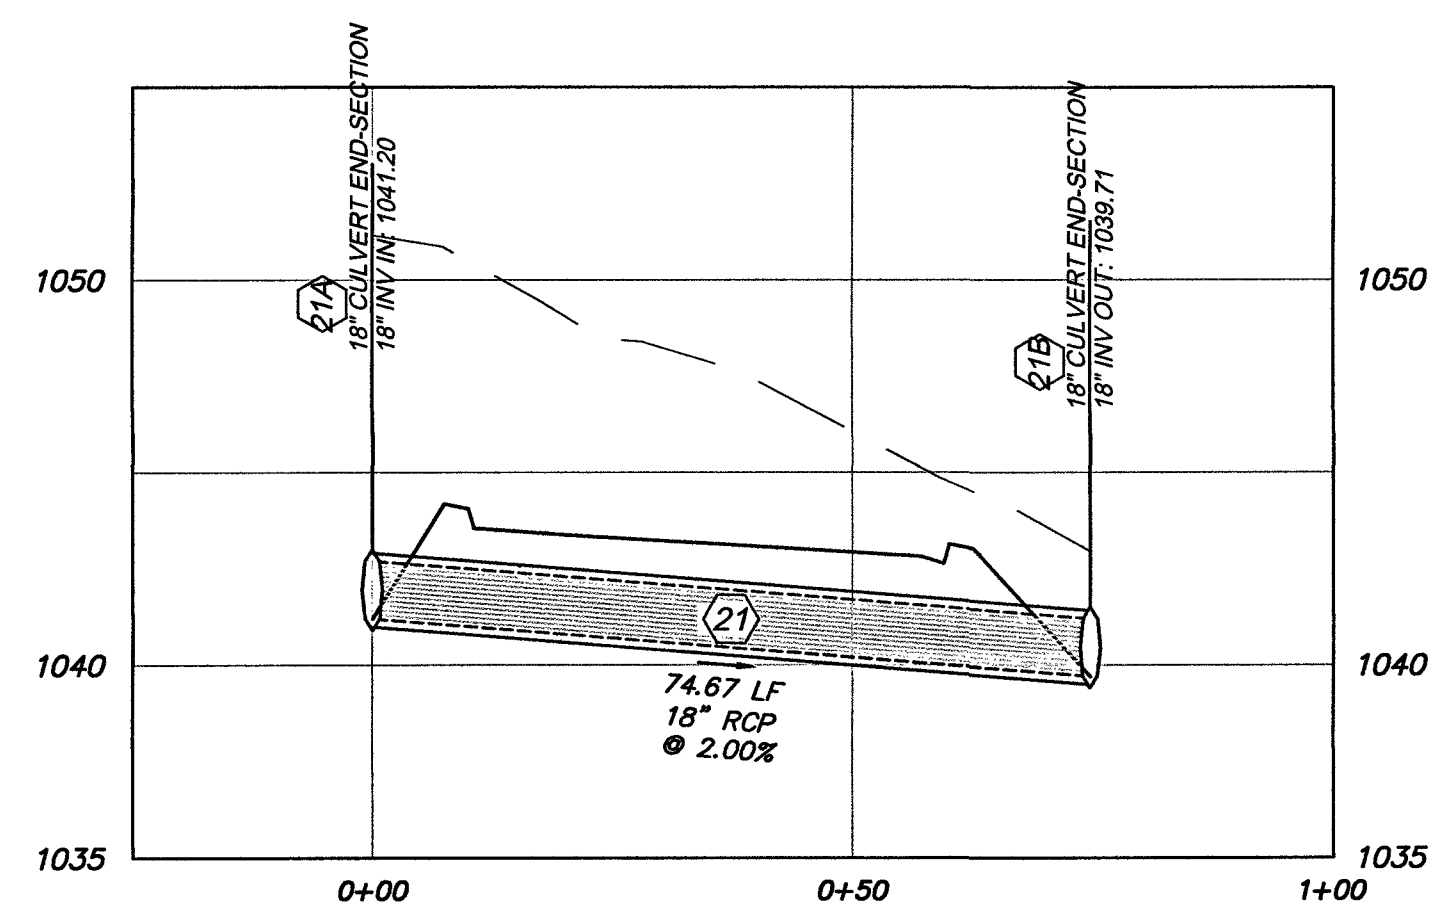


CULVERT PROFILE PROFILE
1" = 20' Horizontal
1" = 5' Vertical

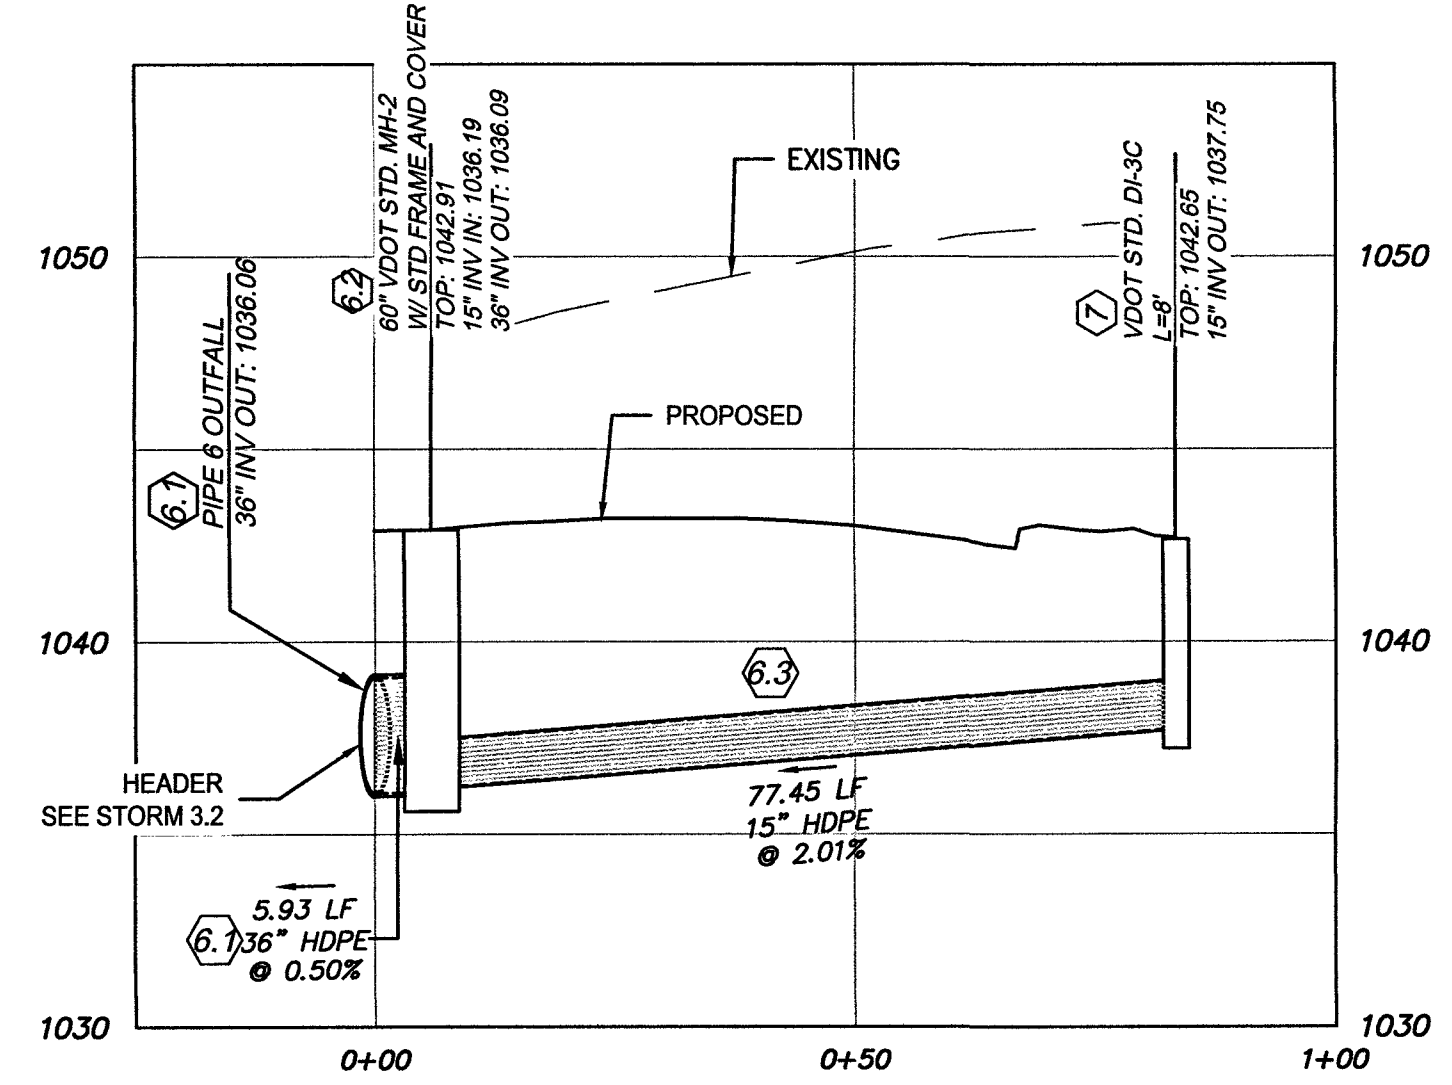


PROP STORM 6-7 PROFILE
1" = 20' Horizontal
1" = 5' Vertical

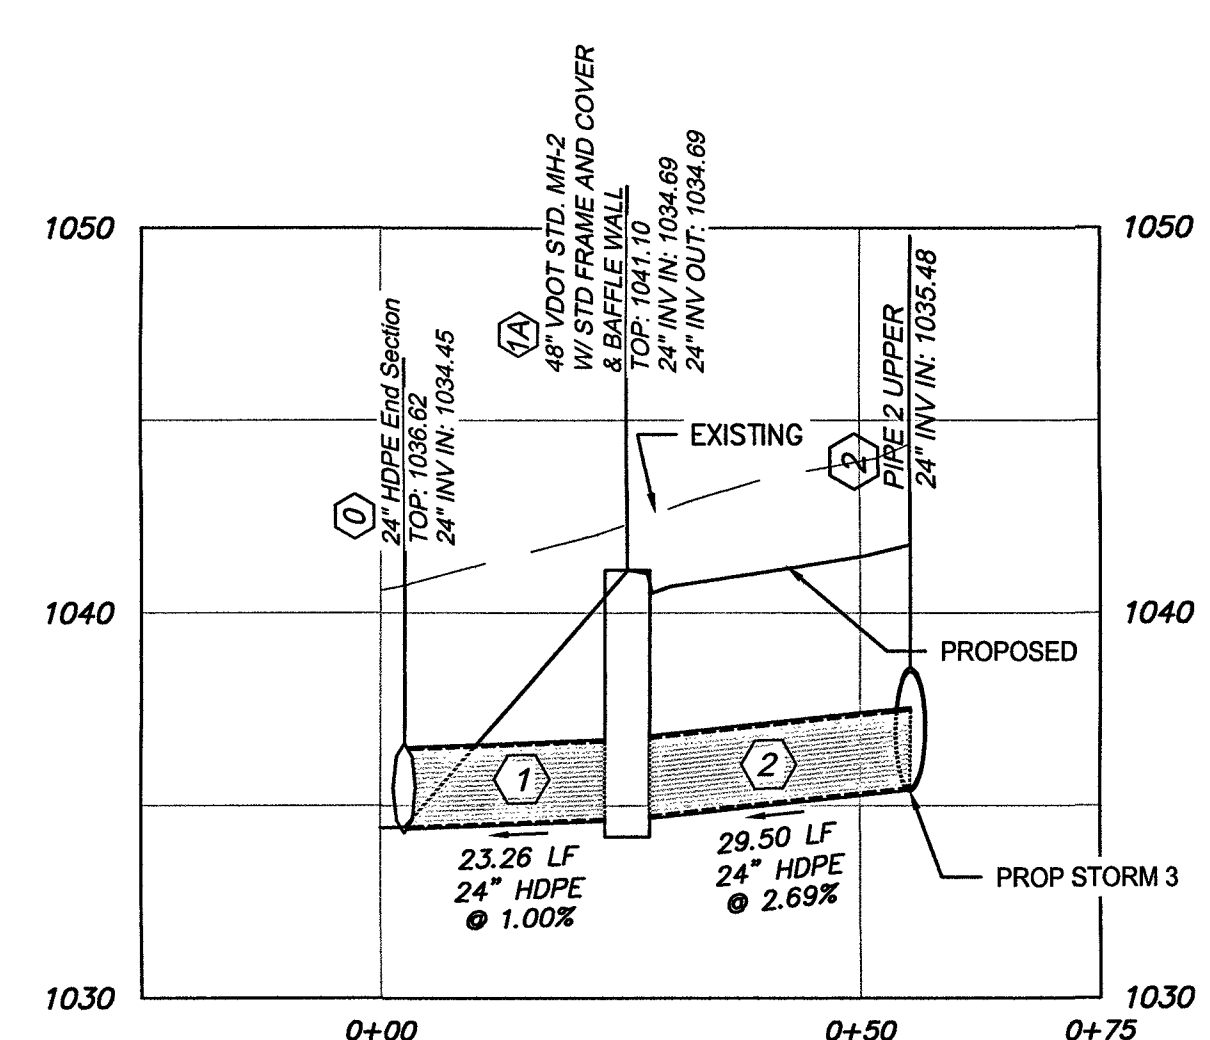


PROP STORM 1-2 PROFILE
1" = 20' Horizontal
1" = 5' Vertical

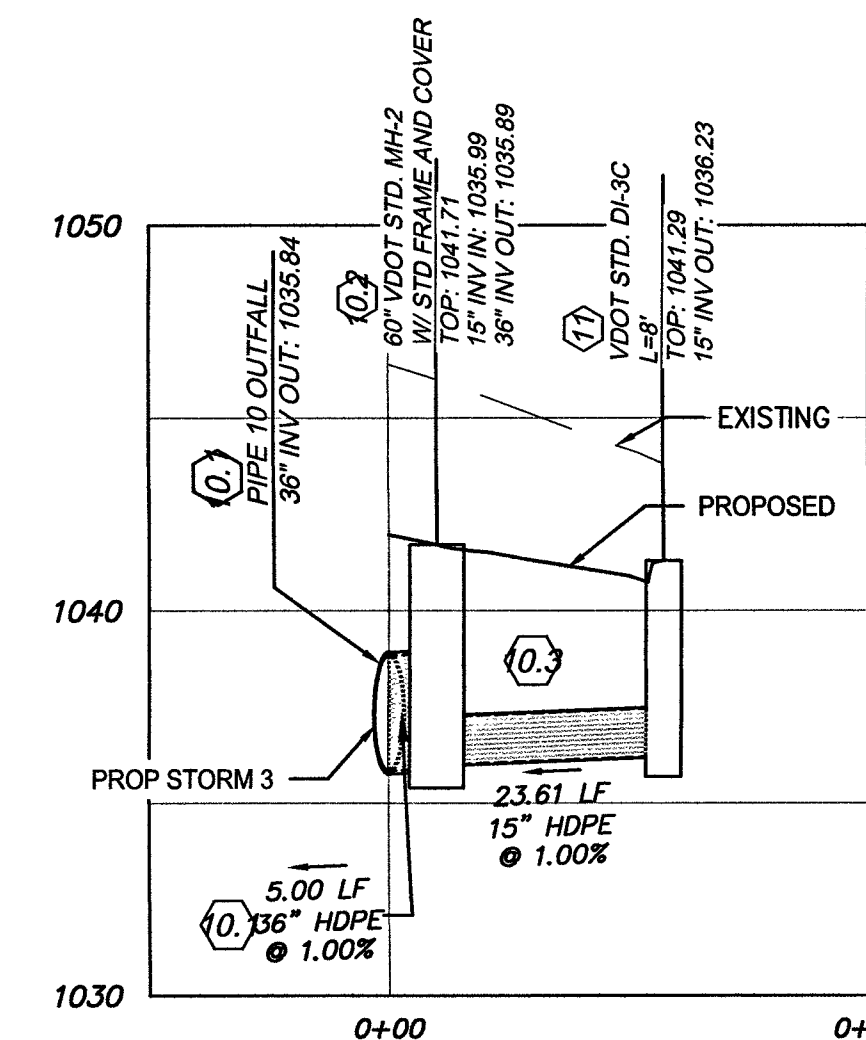


PROP STORM 10-11 PROFILE
1" = 20' Horizontal
1" = 5' Vertical

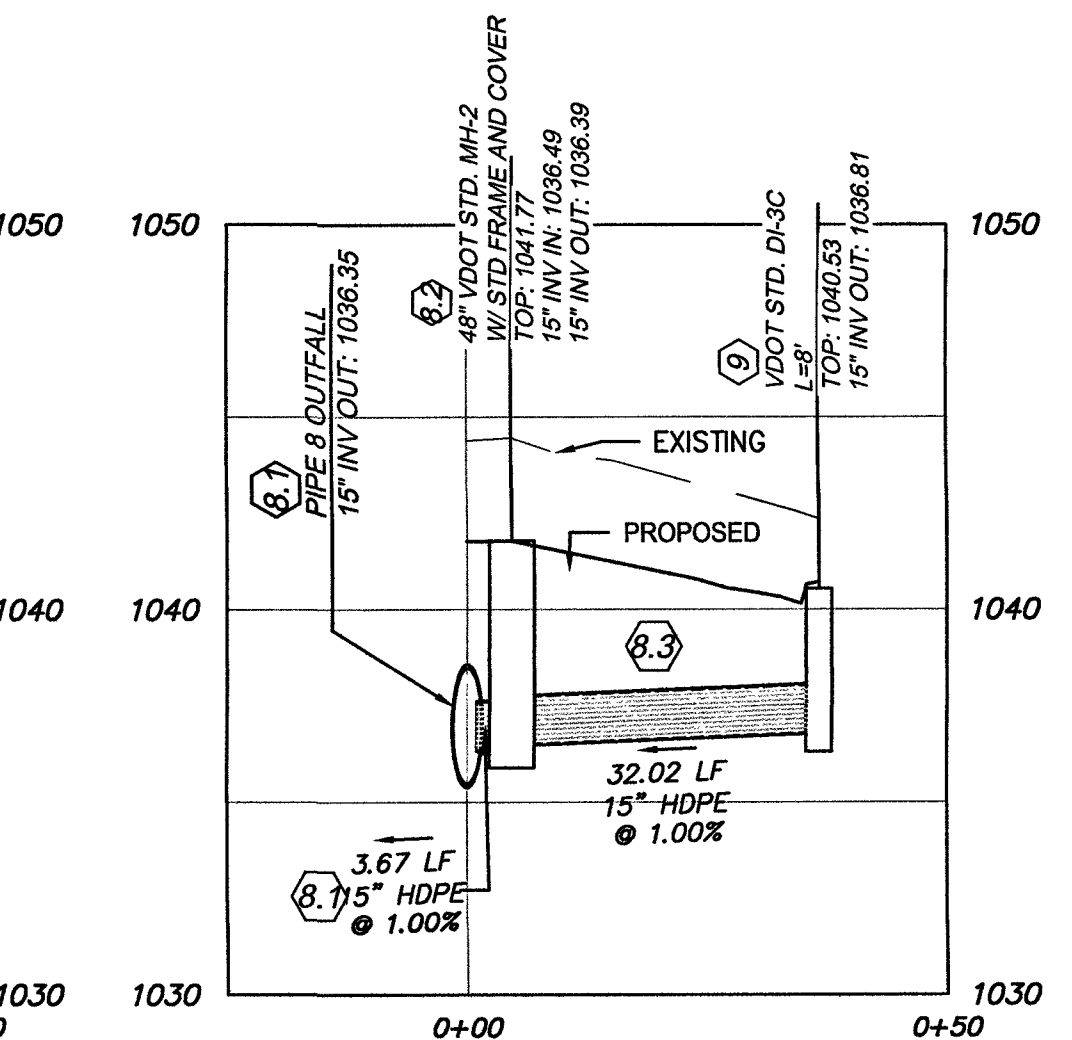

PROP STORM 8-9 PROFILE
1" = 20' Horizontal
1" = 5' Vertical

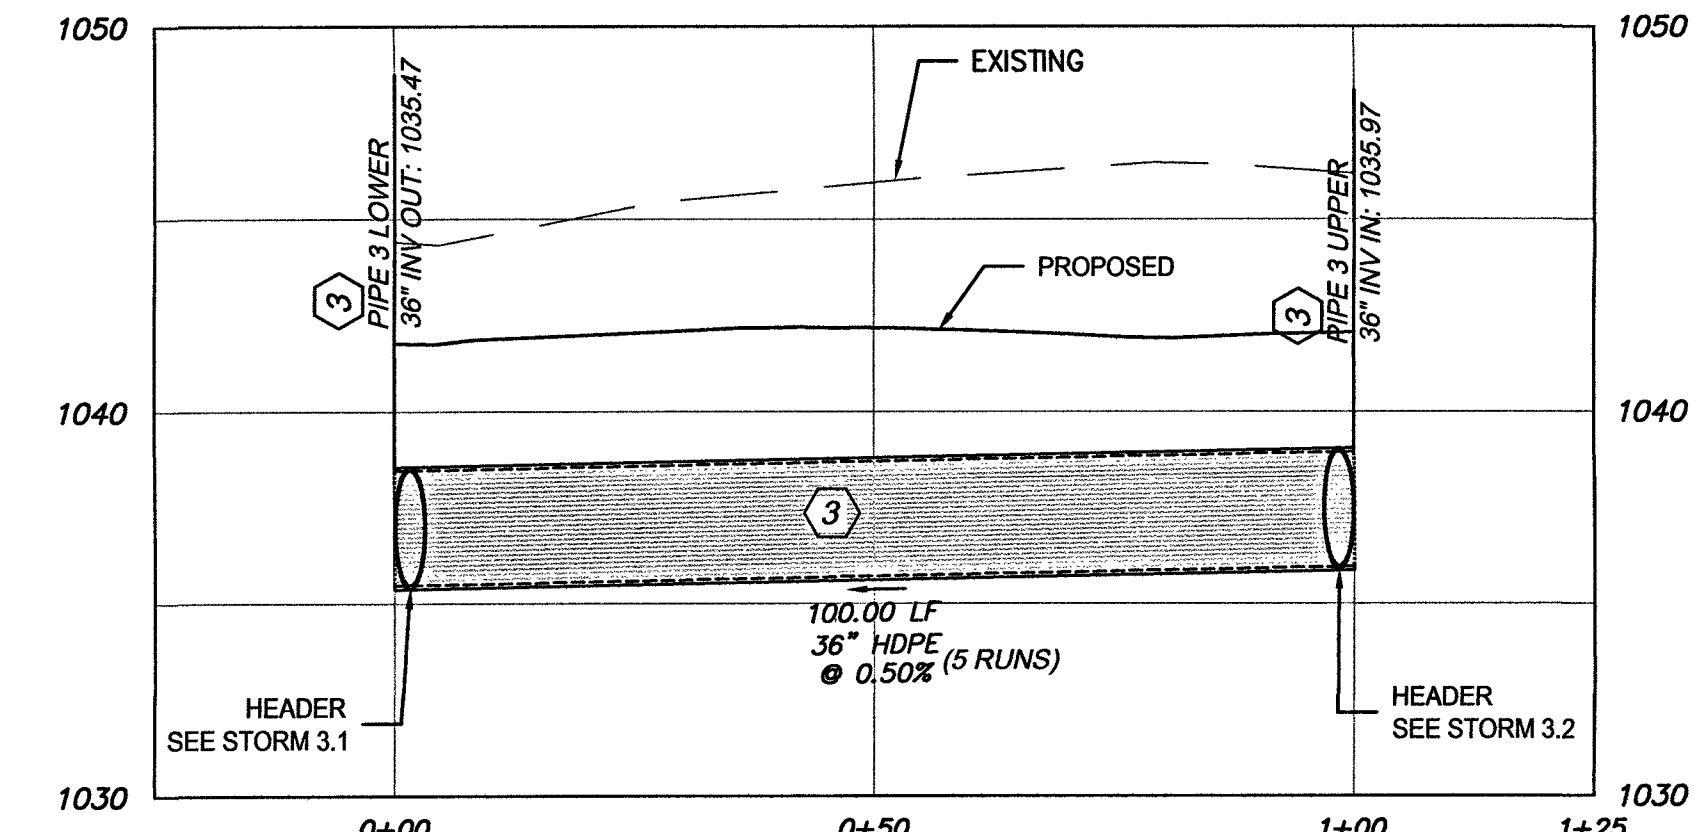

PROP STORM 3 PROFILE
1" = 20' Horizontal
1" = 5' Vertical

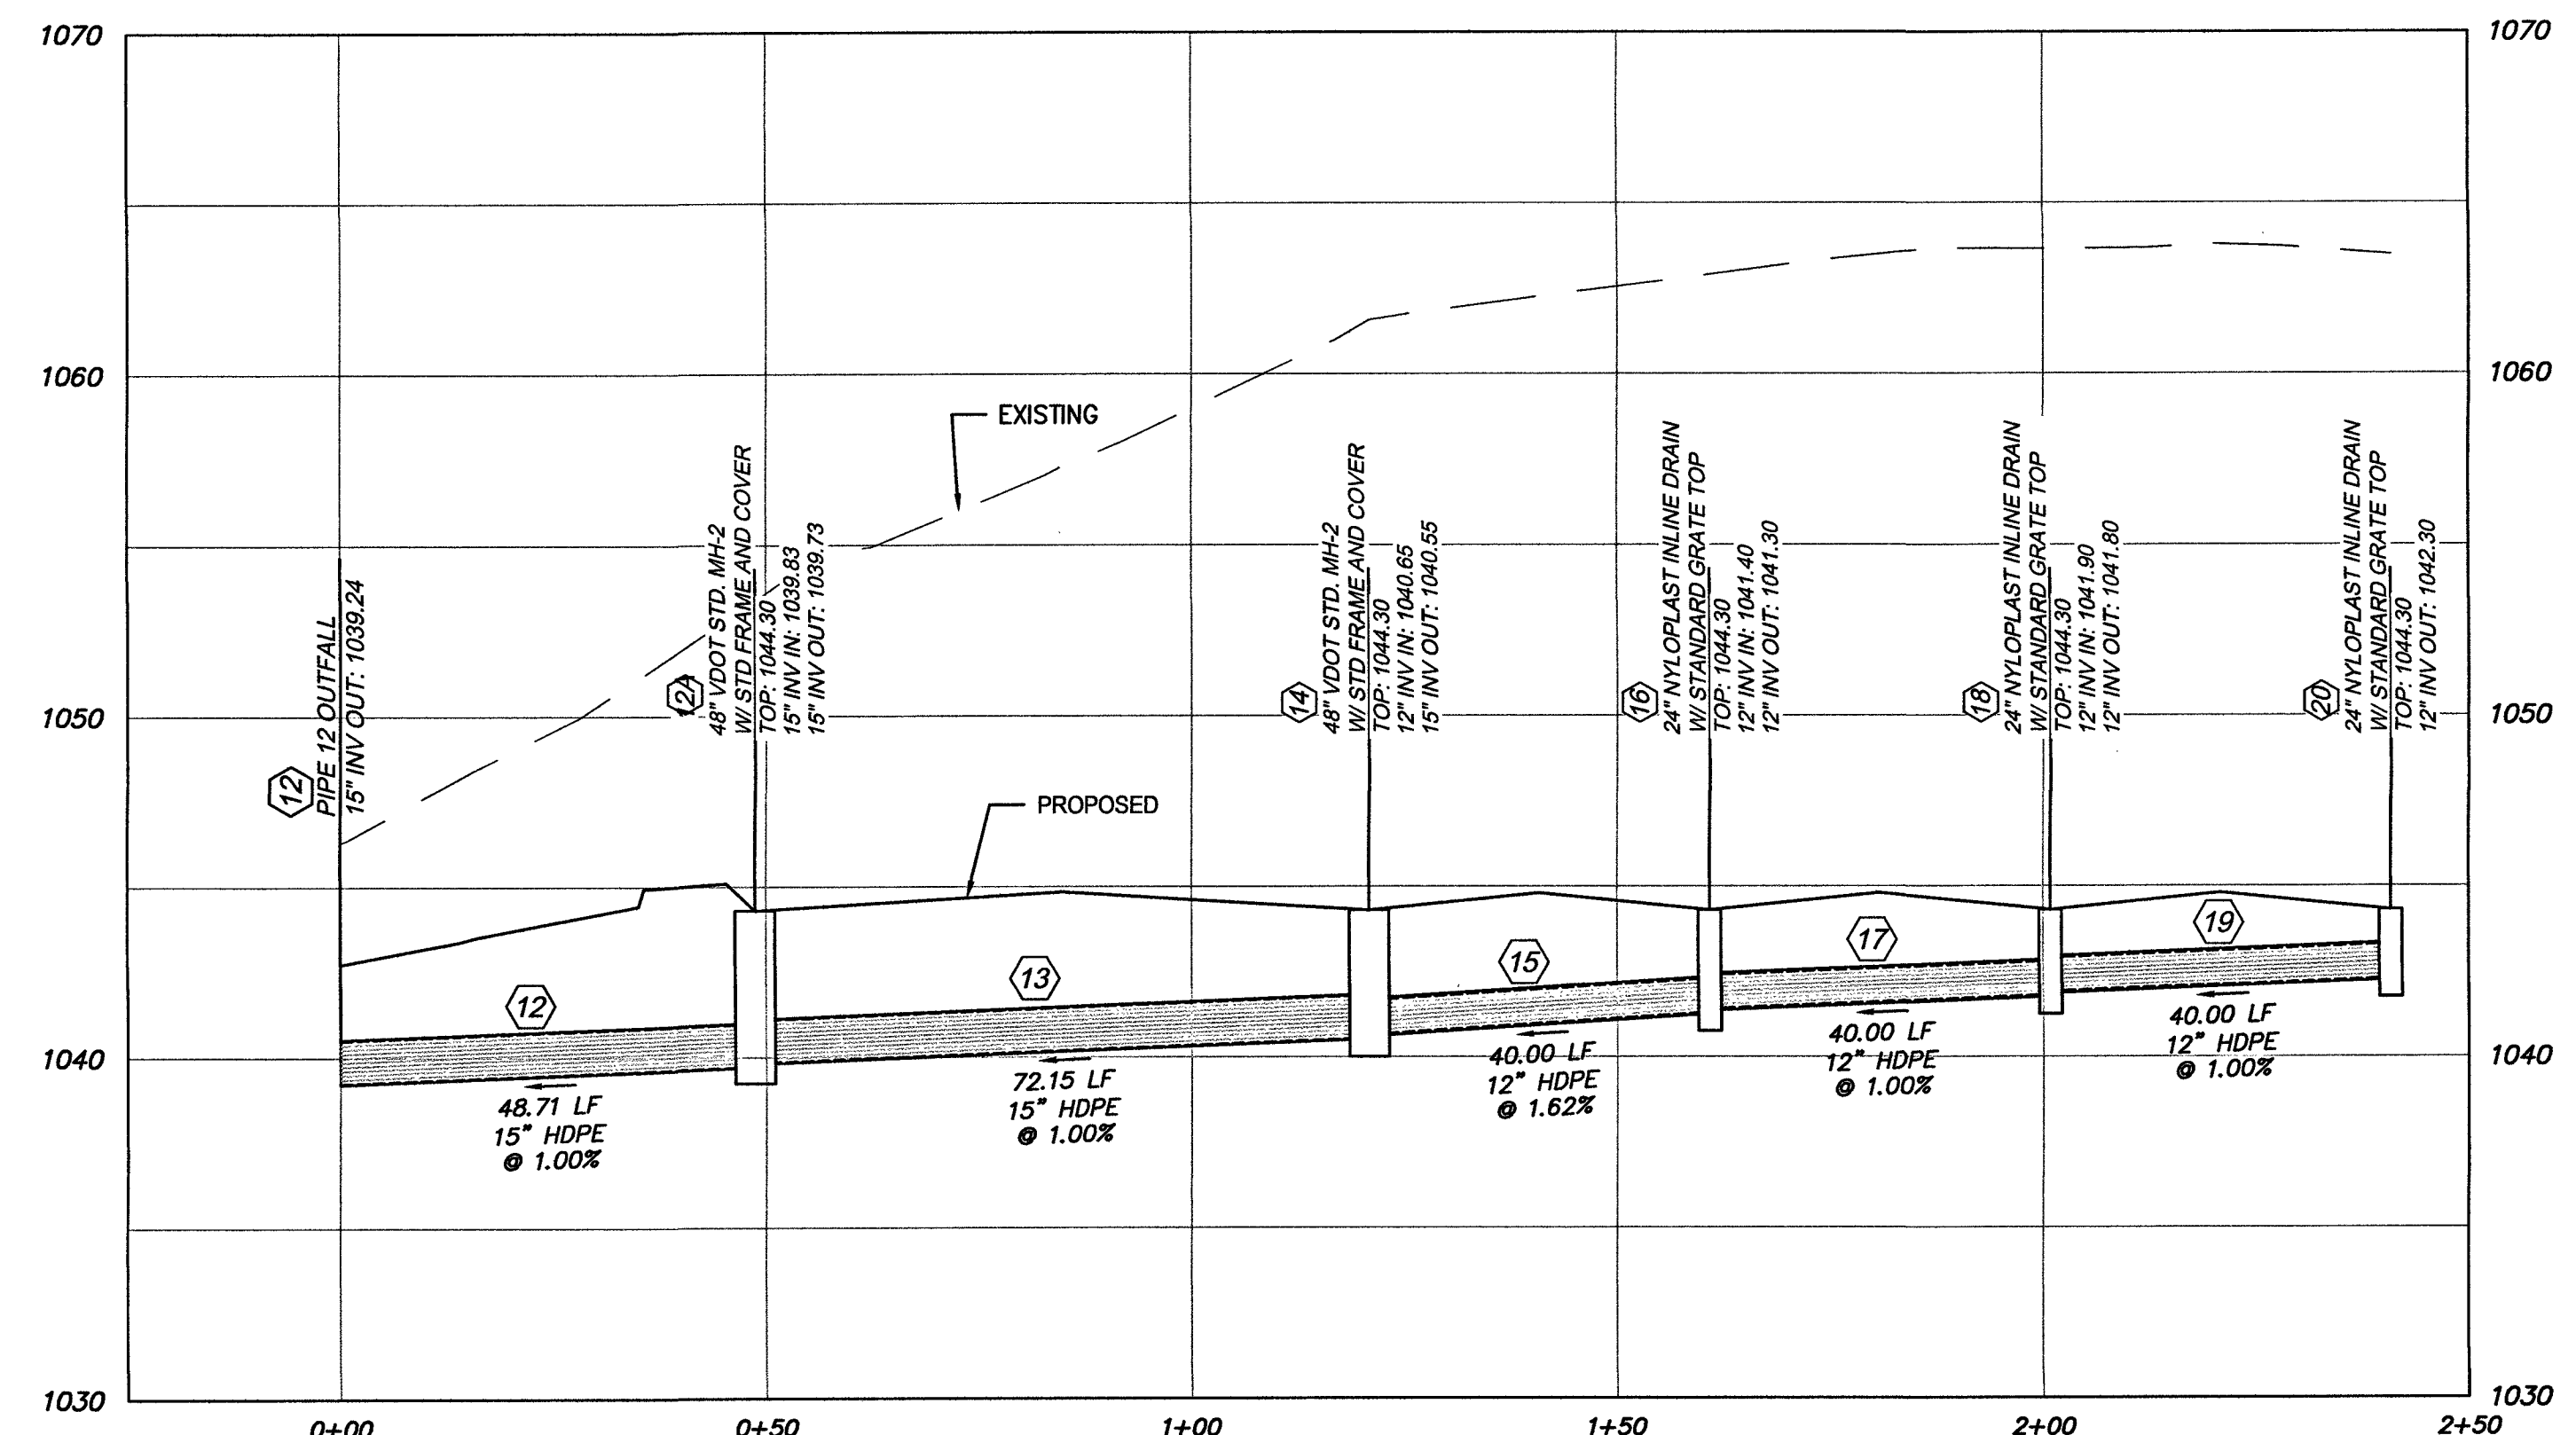


PROP STORM 12-20 PROFILE
1" = 20' Horizontal
1" = 5' Vertical

REVISIONS:

2/8	Addressed County Comments
3/8	Addressed Comments
4/14	Field Revision #1
5/30	Field Revision #2
9/18	Field Revision #3
10/31	Field Revision #4
11/06	Field Revision #5
11/28	Field Revision #6

parker
DESIGN GROUP
ENGINEERS & SURVEYORS • PLANNERS & LANDSCAPE ARCHITECTS
2122 Carolina Ave. SW
Roanoke, VA 24014
Ph: 540-387-1153
Fax: 540-389-5767
1915-B W. Cary Street
Richmond, VA 23220
Phone: 804-358-2947
Fax: 804-359-9645
www.parkerdgc.com

COMMERCIAL RETAIL STORE
ROANOKE COUNTY
WILLIAMSON ROAD
ROANOKE COUNTY, VIRGINIA

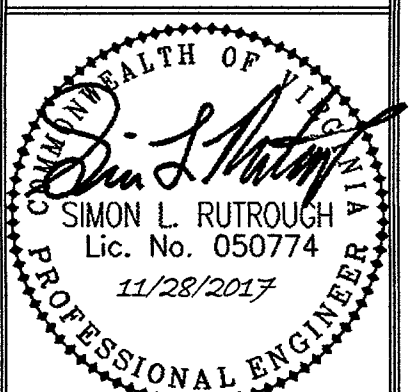

DATE:
10-31-2017
DRAWING TITLE:
STORM
PROFILES
SCALE:
AS SHOWN
SHEET NO.

C09