



4' STORM STRUCTURE WITH BAFFLE WALL

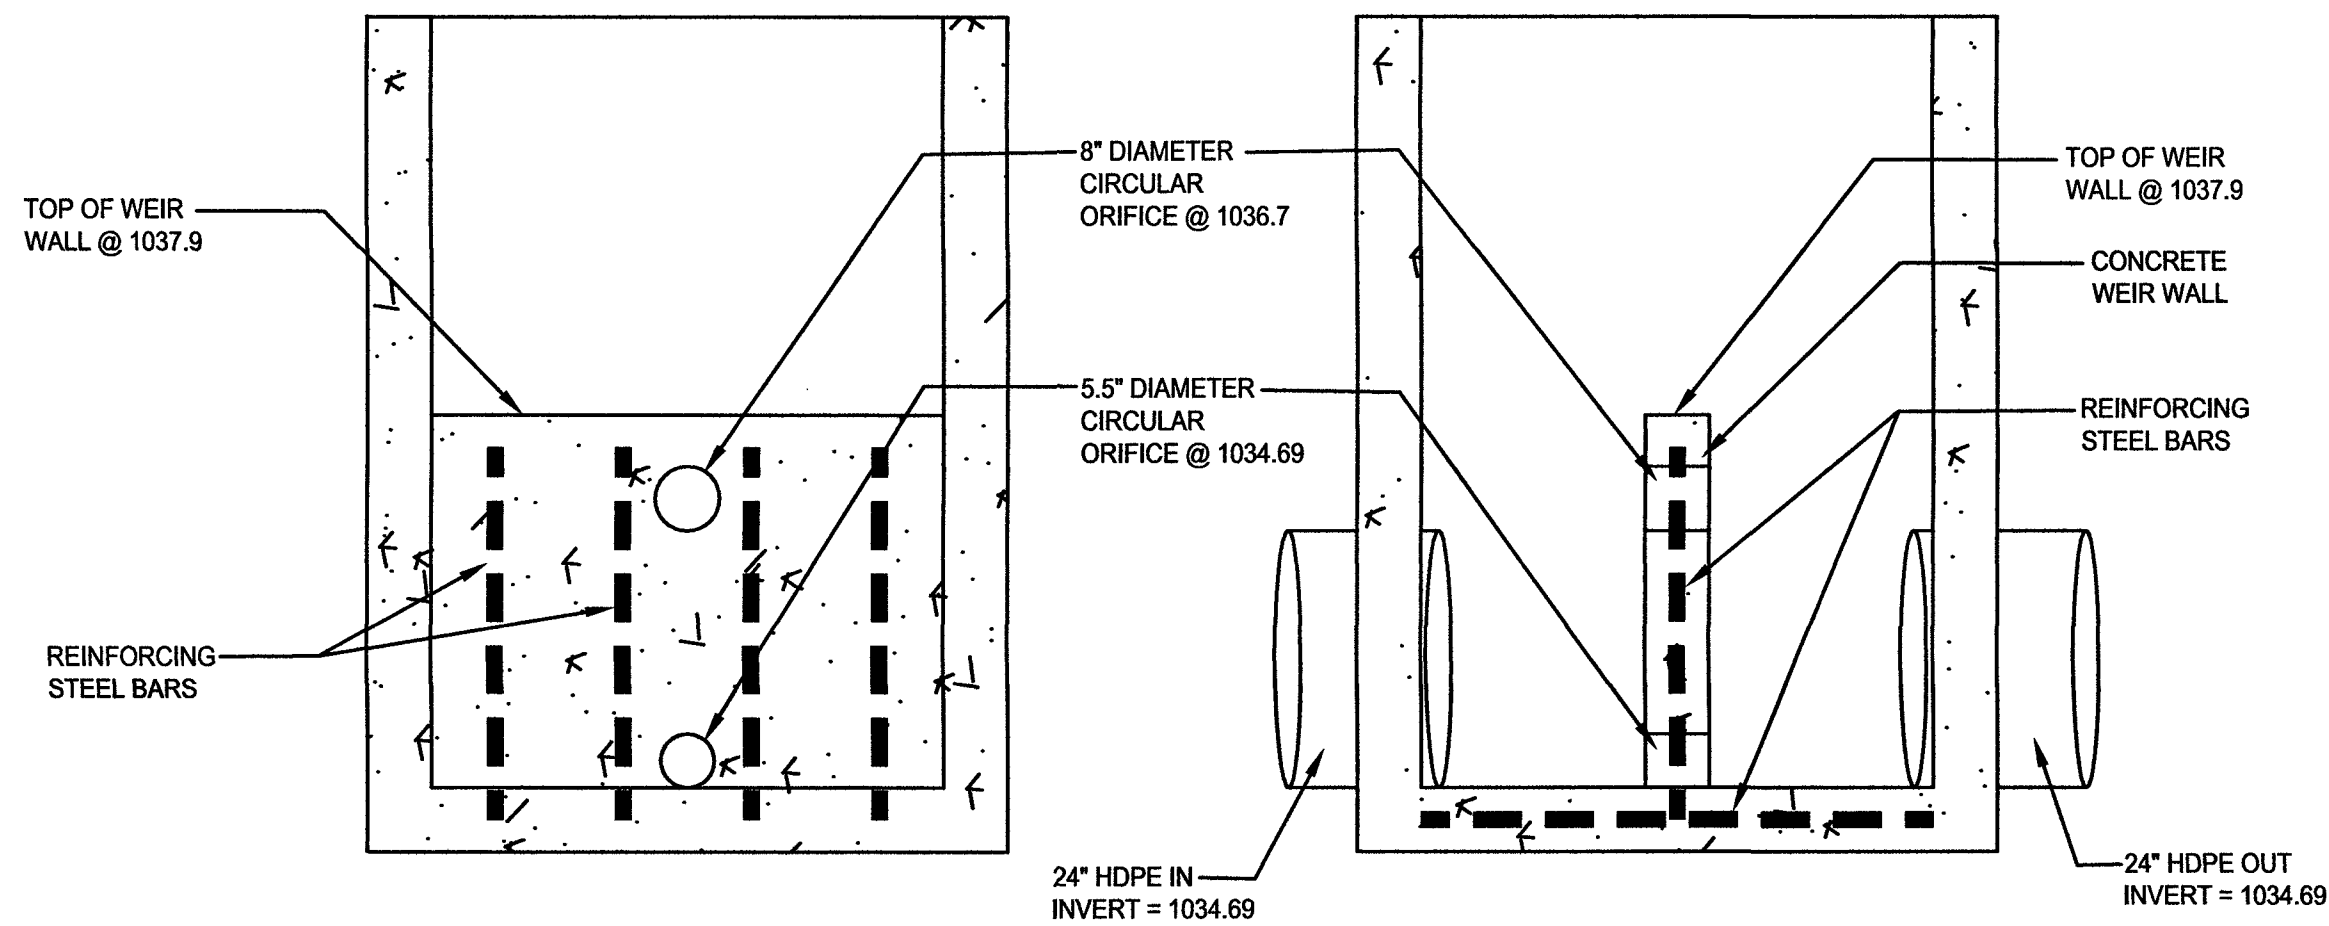






GRATE OPTIONS	LOAD RATING	PART #	DRAWING #
REINFORCED	MEETS 150	240000P	700-110-10
STANDARD	MEETS 150	240000S	700-110-11
SOIL COVER	MEETS 150	240000C	700-110-12
SOIL	MEETS 150	240000D	700-110-13
DROP IN GRATE	MEETS 150	240000E	700-110-14

NYLOPLAST 24" INLINE DRAIN: 2724AG _ _ X

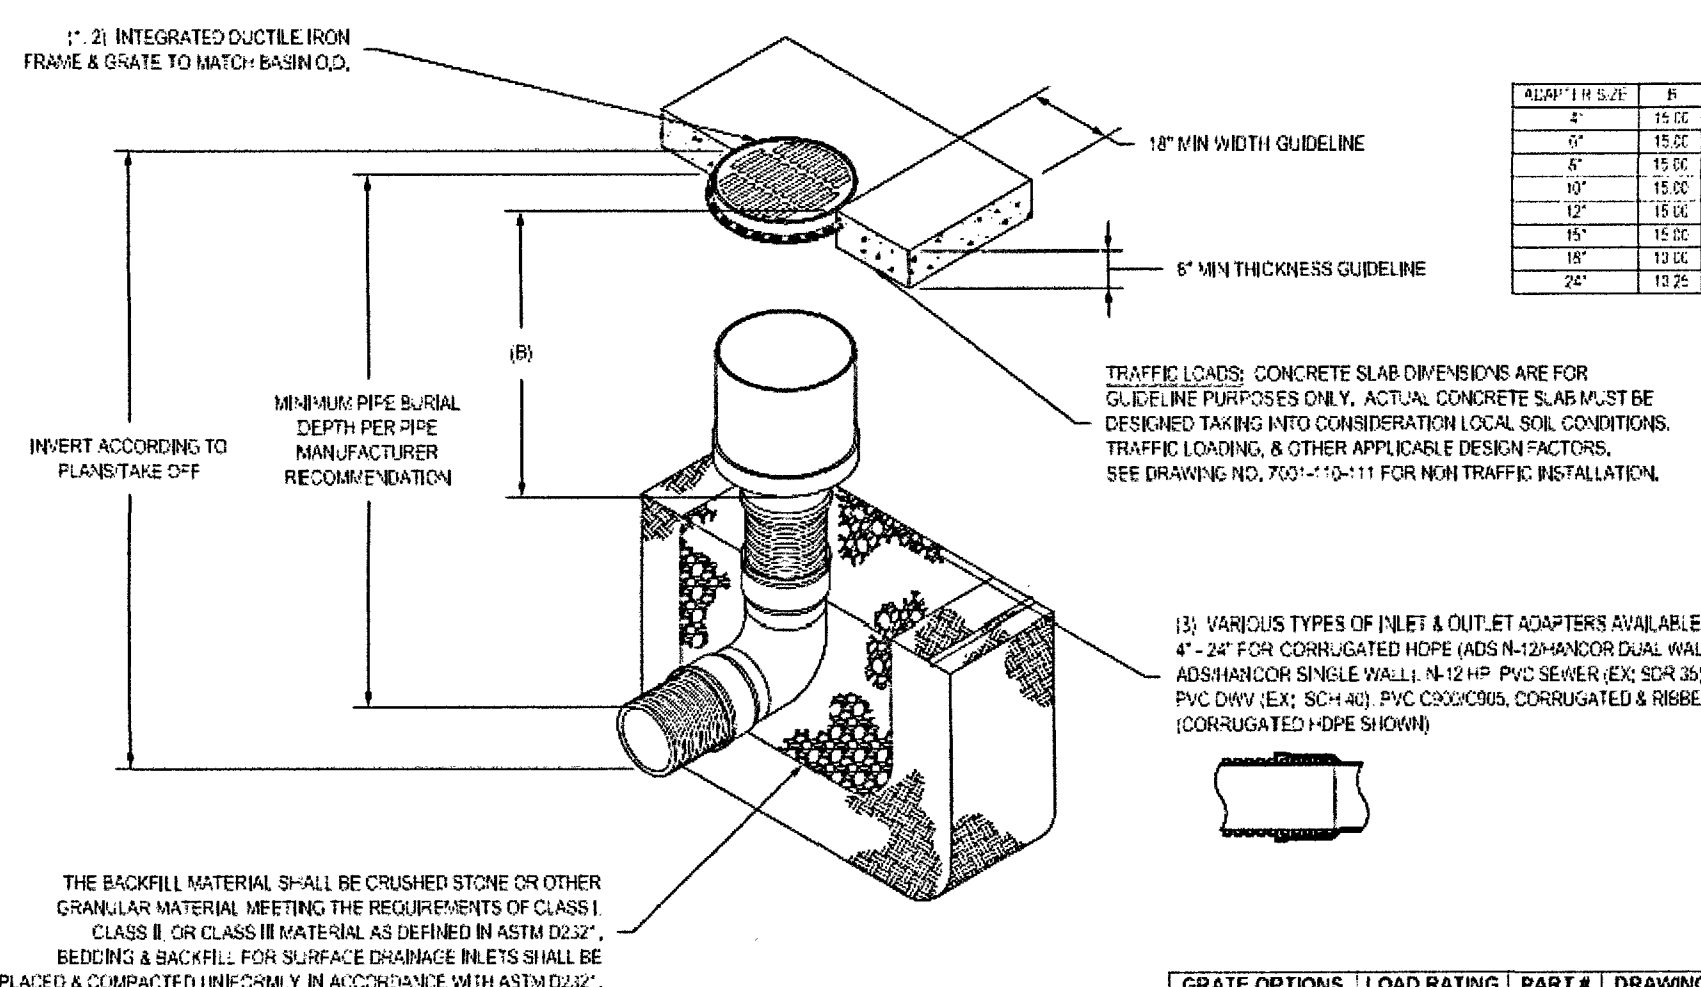

GRATE OPTIONS	LOAD RATING	PART #	DRAWING #
REINFORCED	MEETS 150	240000P	700-110-10
STANDARD	MEETS 150	240000S	700-110-11
SOIL COVER	MEETS 150	240000C	700-110-12
SOIL	MEETS 150	240000D	700-110-13
DROP IN GRATE	MEETS 150	240000E	700-110-14

GRATE OPTIONS	LOAD RATING	PART #	DRAWING #
REINFORCED	MEETS 150	240000P	700-110-10
STANDARD	MEETS 150	240000S	700-110-11
SOIL COVER	MEETS 150	240000C	700-110-12
SOIL	MEETS 150	240000D	700-110-13
DROP IN GRATE	MEETS 150	240000E	700-110-14

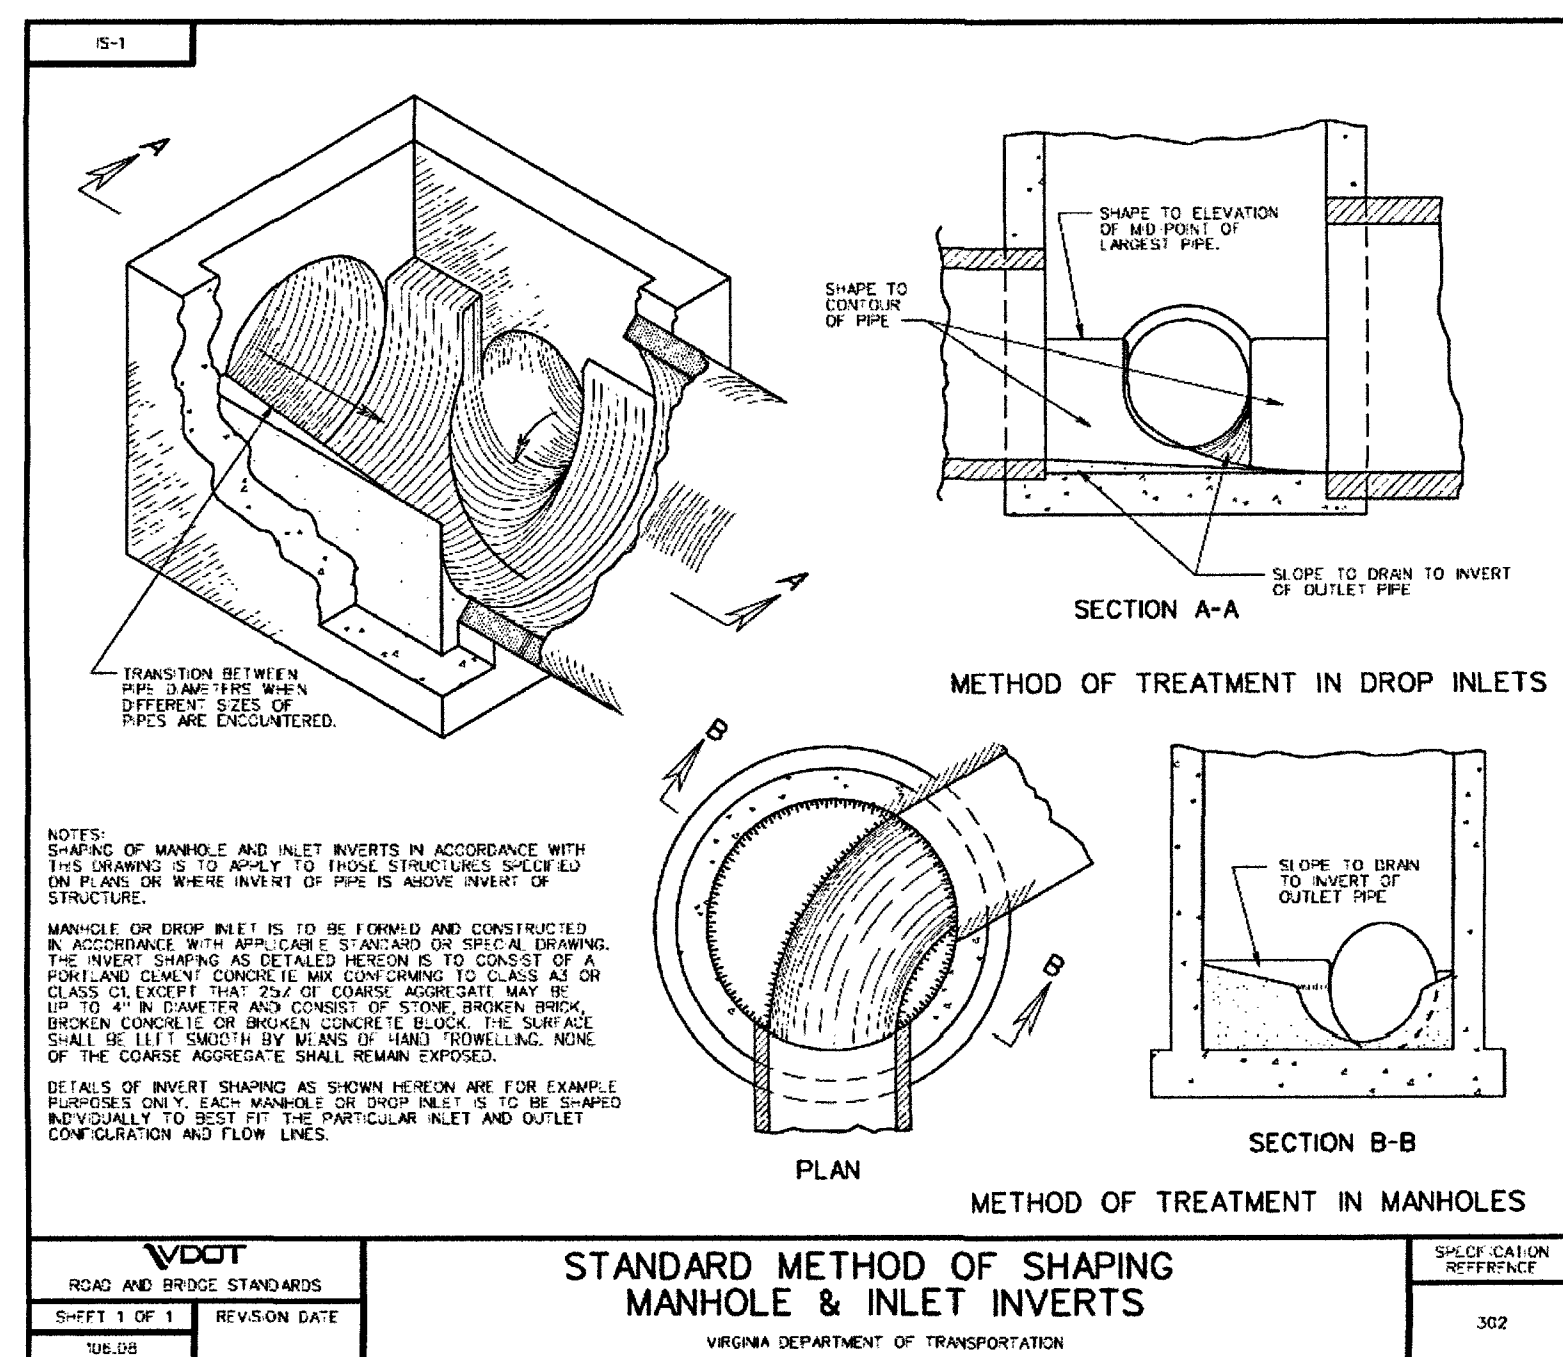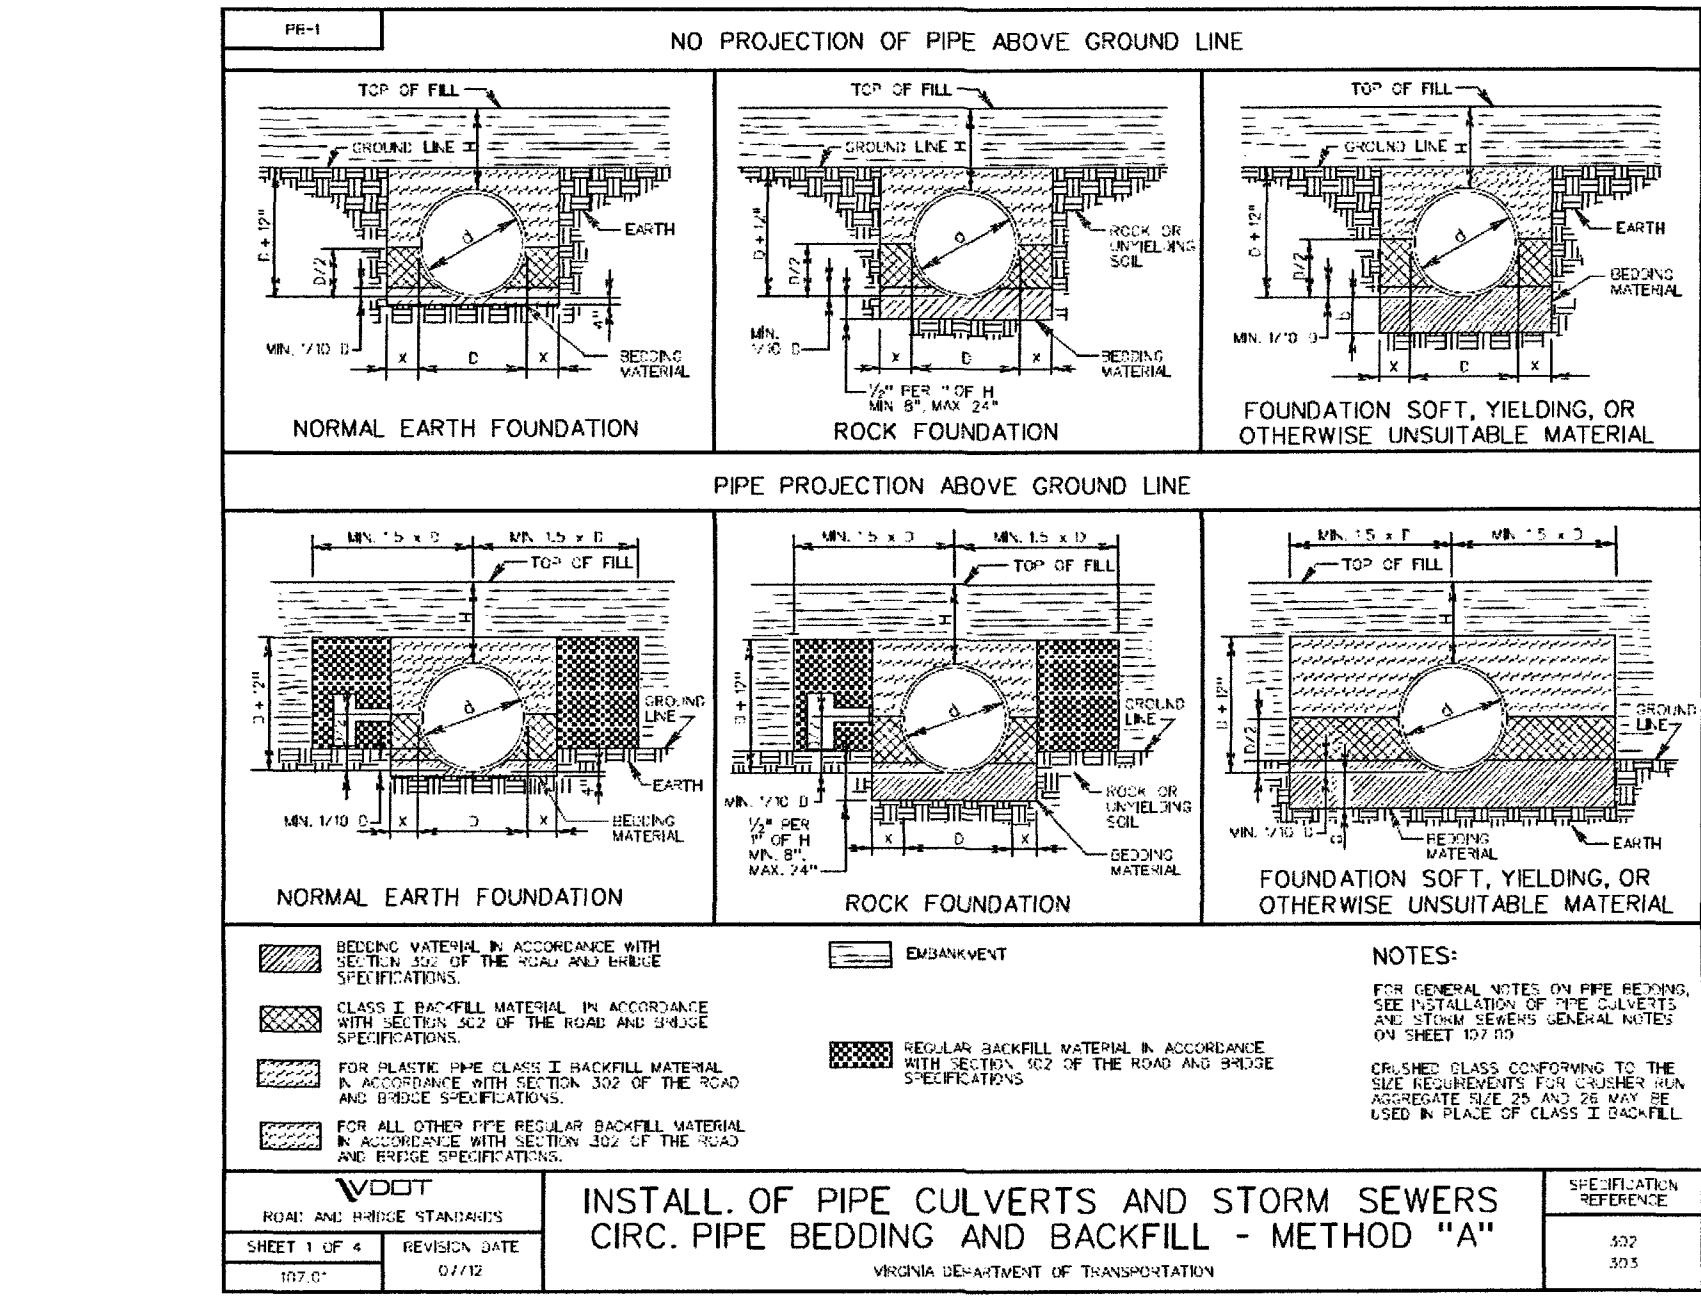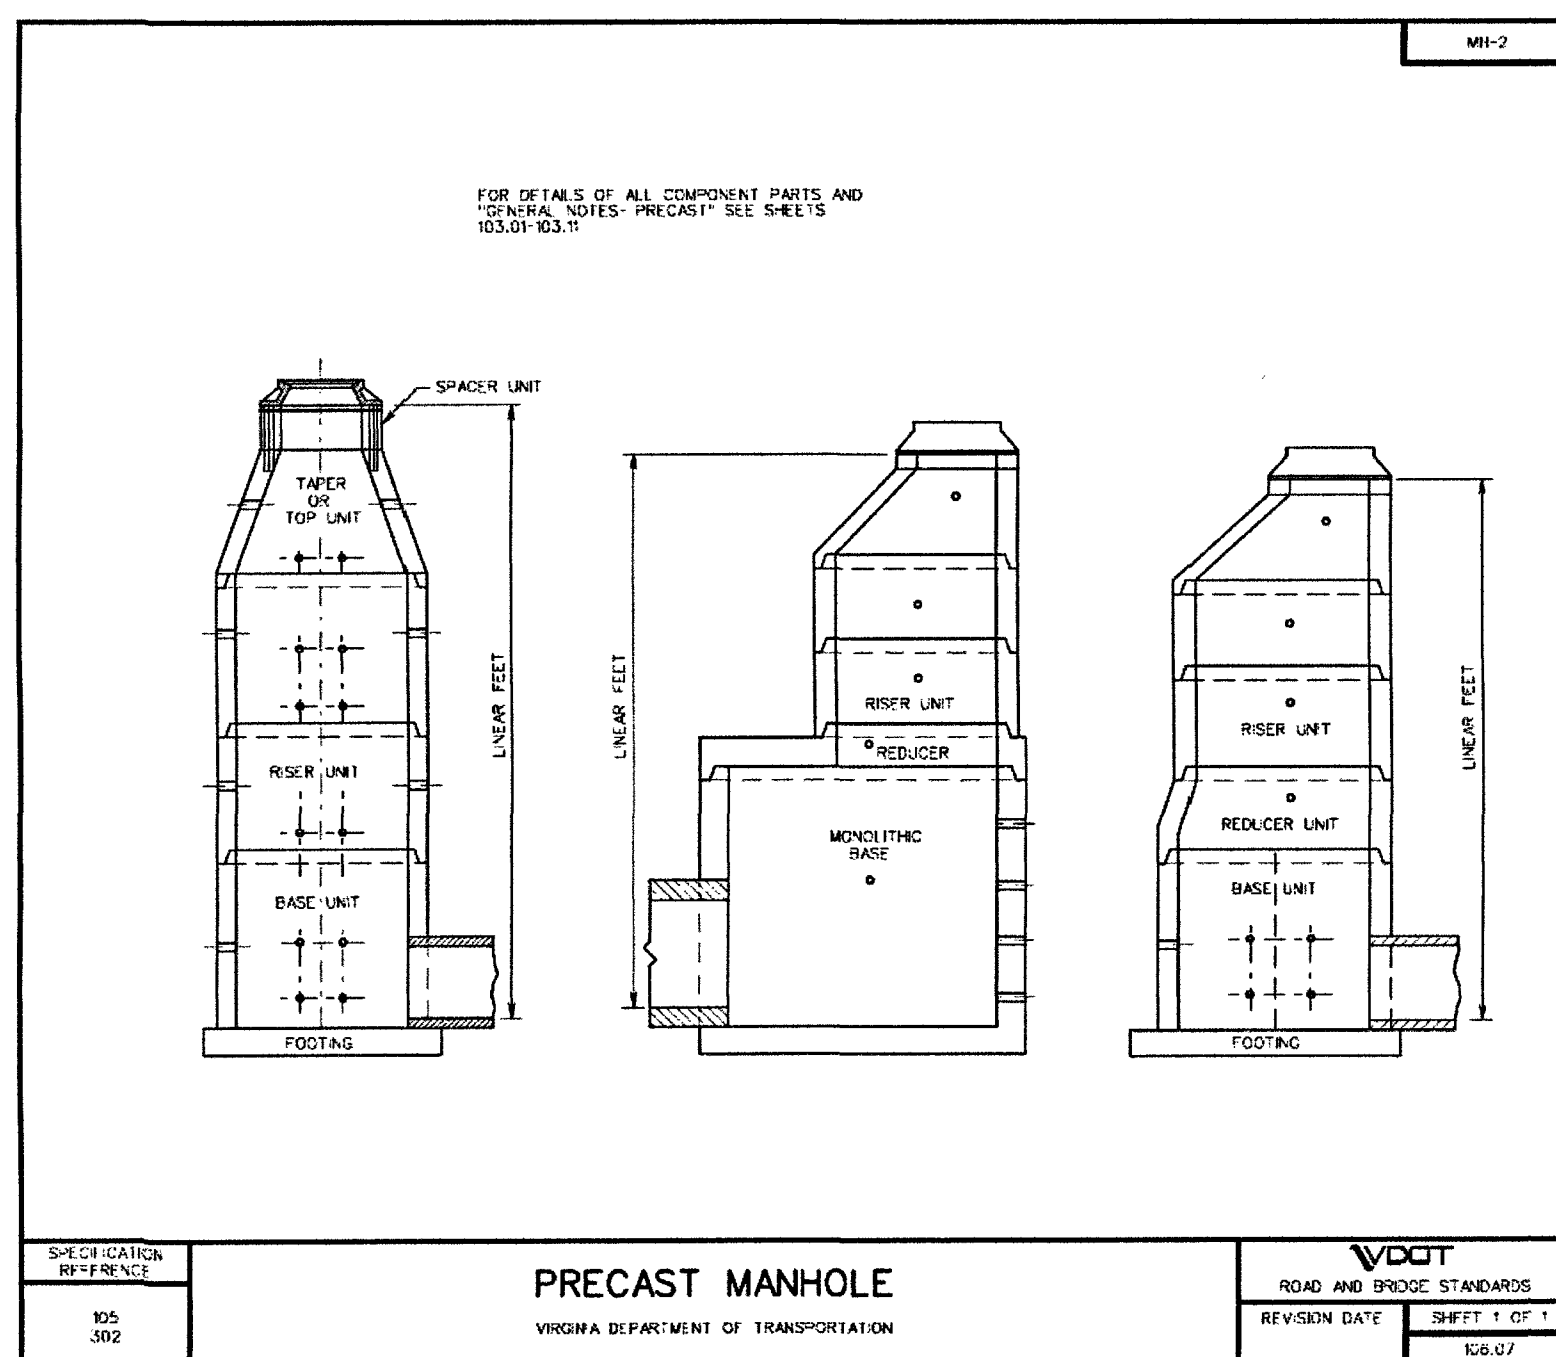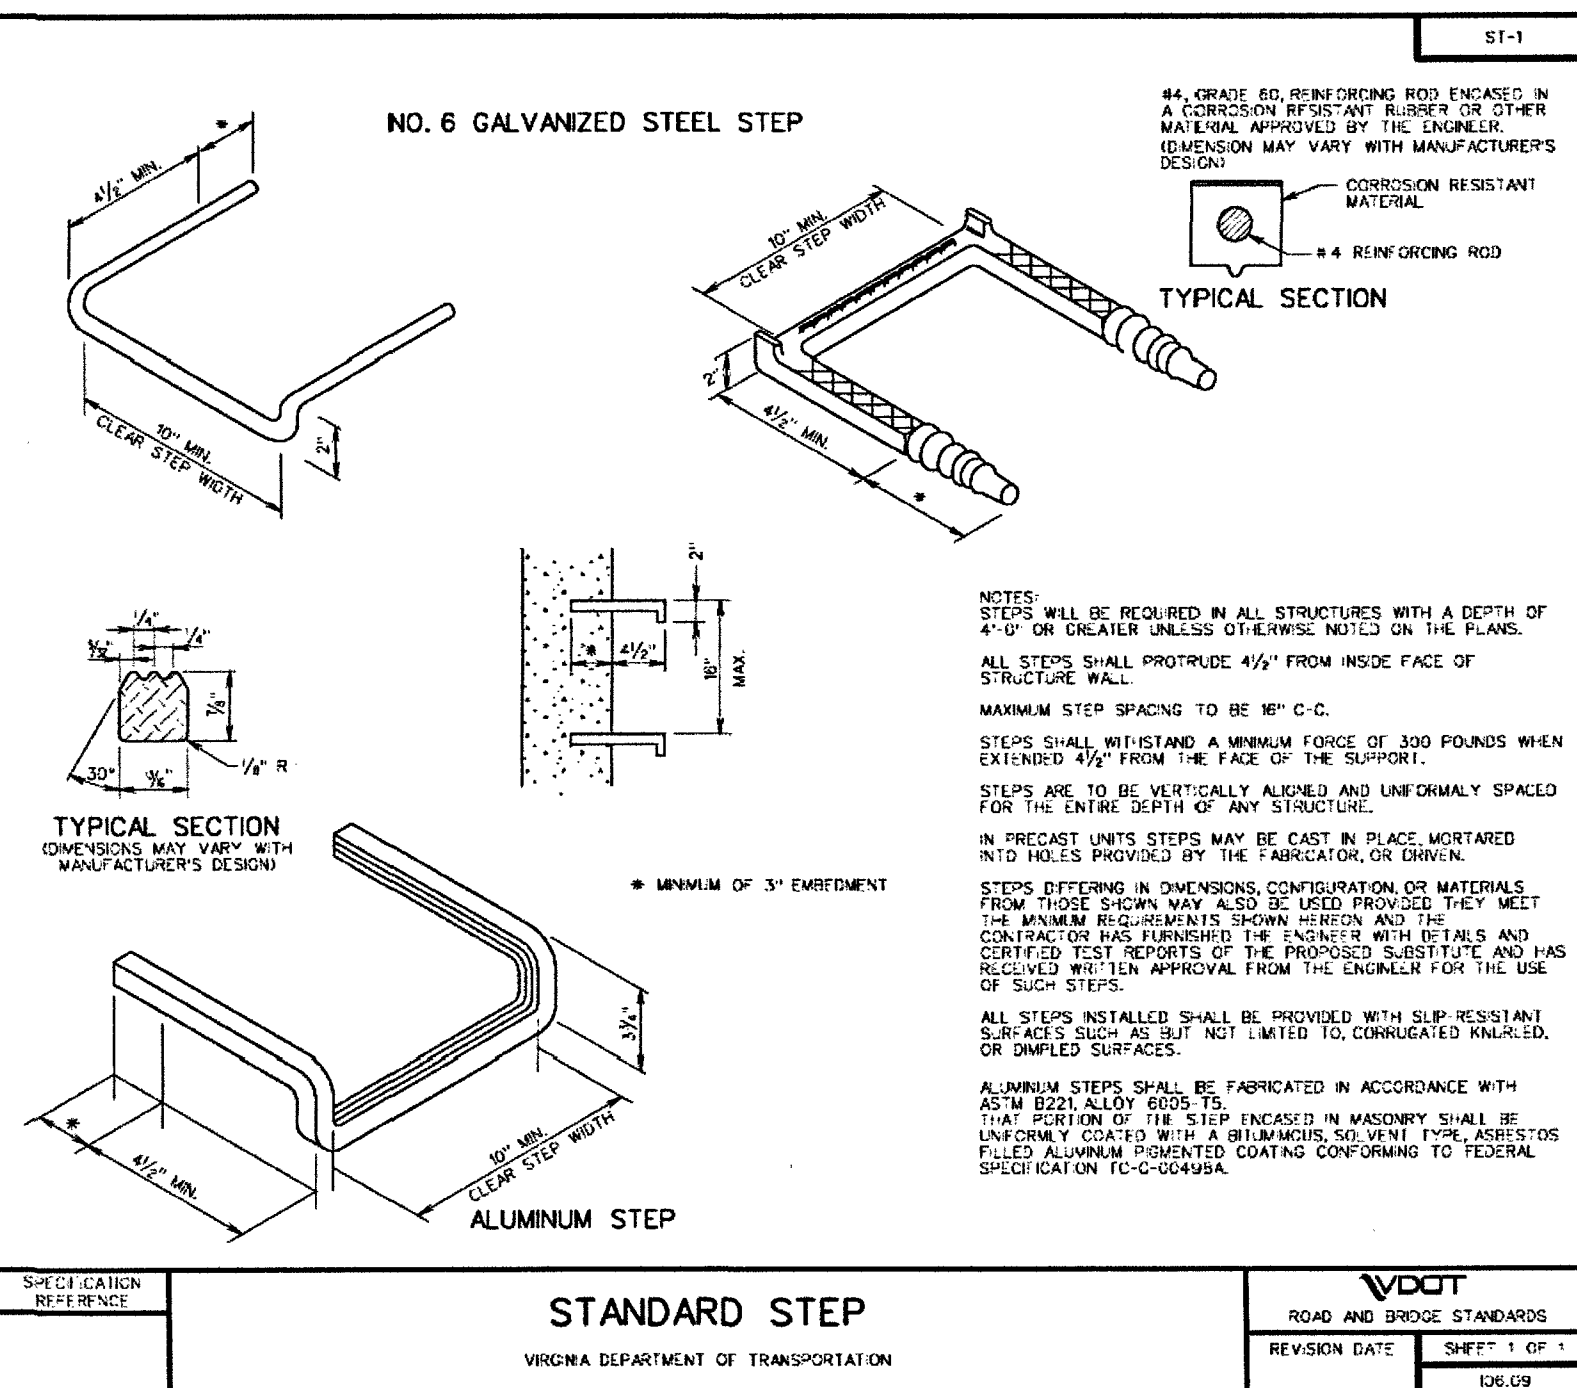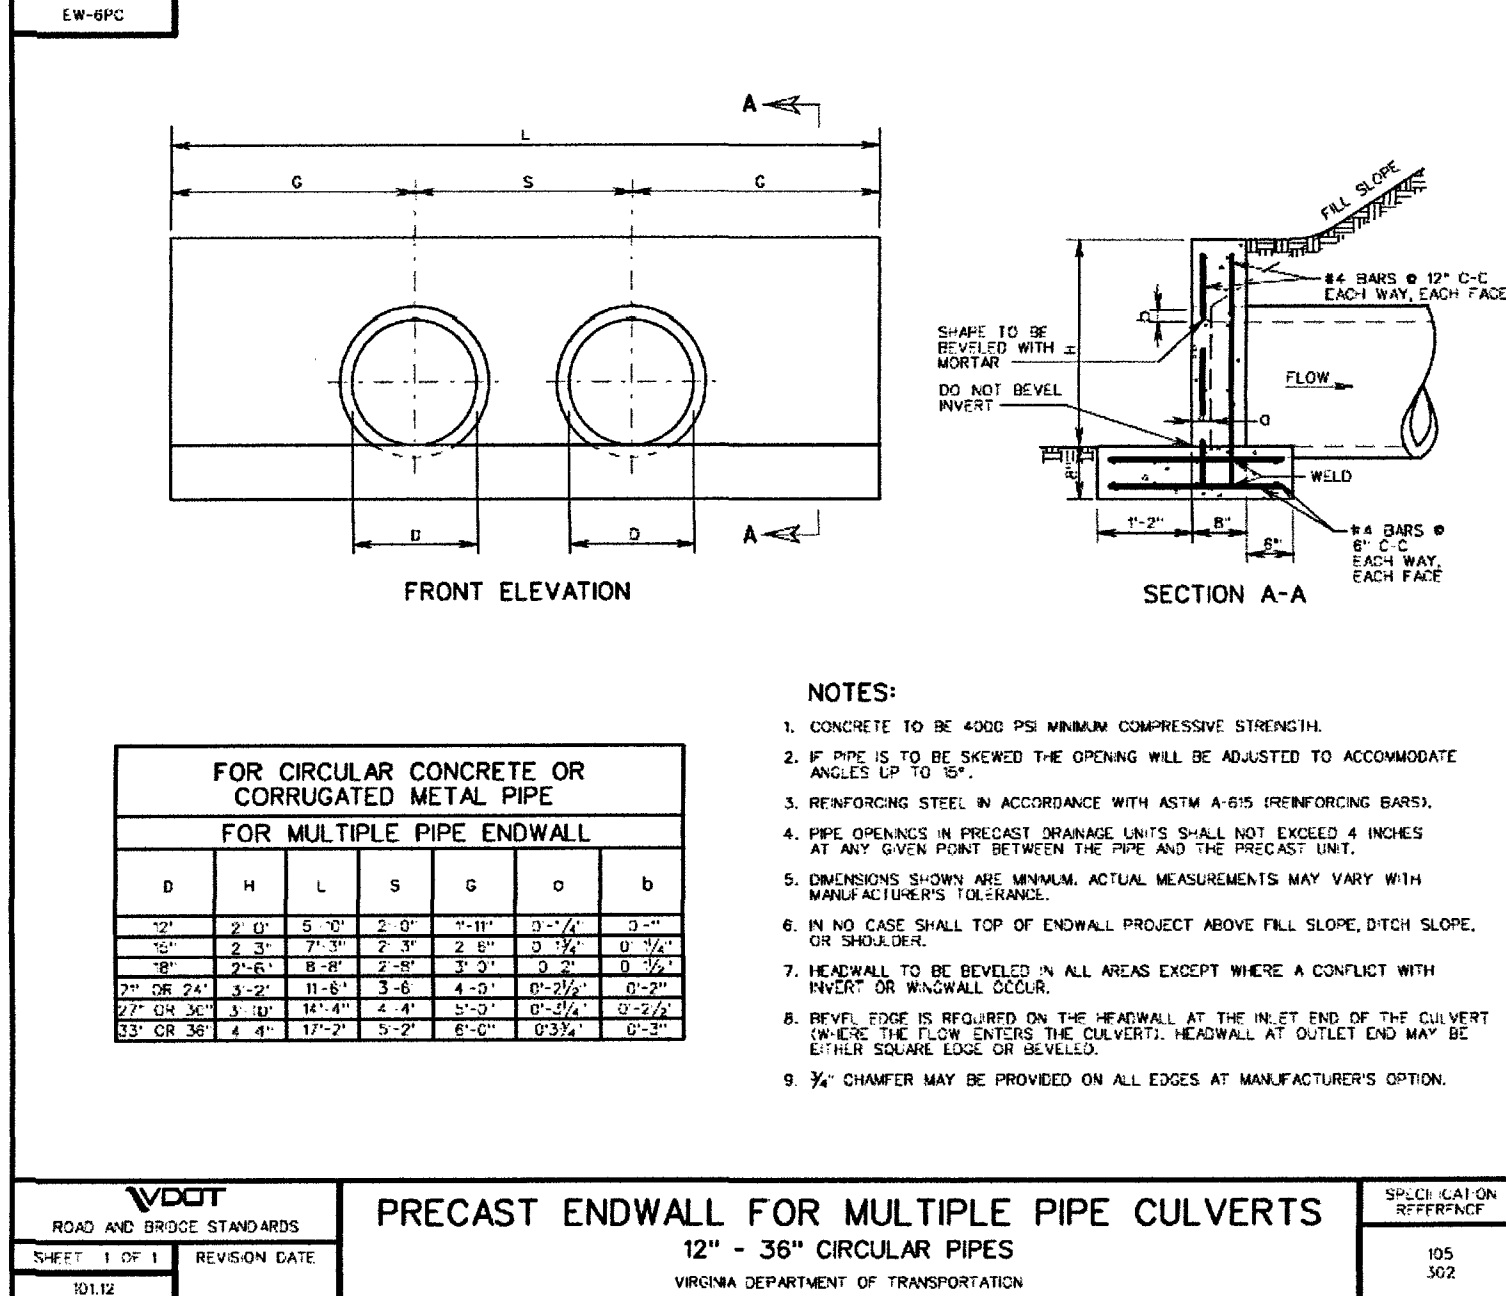

REVISIONS:

2/8	Addressed County Comments
3/8	Addressed Comments
4/14	Field Revision #1
5/30	Field Revision #2
9/18	Field Revision #3
10/31	Field Revision #4
11/06	Field Revision #5
11/28	Field Revision #6

parker
DESIGN GROUP

2122 Carolina Ave. SW
Roanoke, VA 24014
Ph: 540-387-1153
Fax: 540-389-5767

1915-B W. Cary Street
Richmond, VA 23220
Phone: 804-358-2947
Fax: 804-359-9645

www.parkerdgroup.com

COMMERCIAL RETAIL STORE
ROANOKE COUNTY
WILLIAMSON ROAD
ROANOKE COUNTY, VIRGINIA

DATE: 10-31-2017

DRAWING TITLE: STORM DETAILS

SCALE: AS SHOWN

SHEET NO. C10

PROFESSIONAL ENGINEER
SIMON L. RUTROUGH
Lic. No. 050774
11/28/2017