


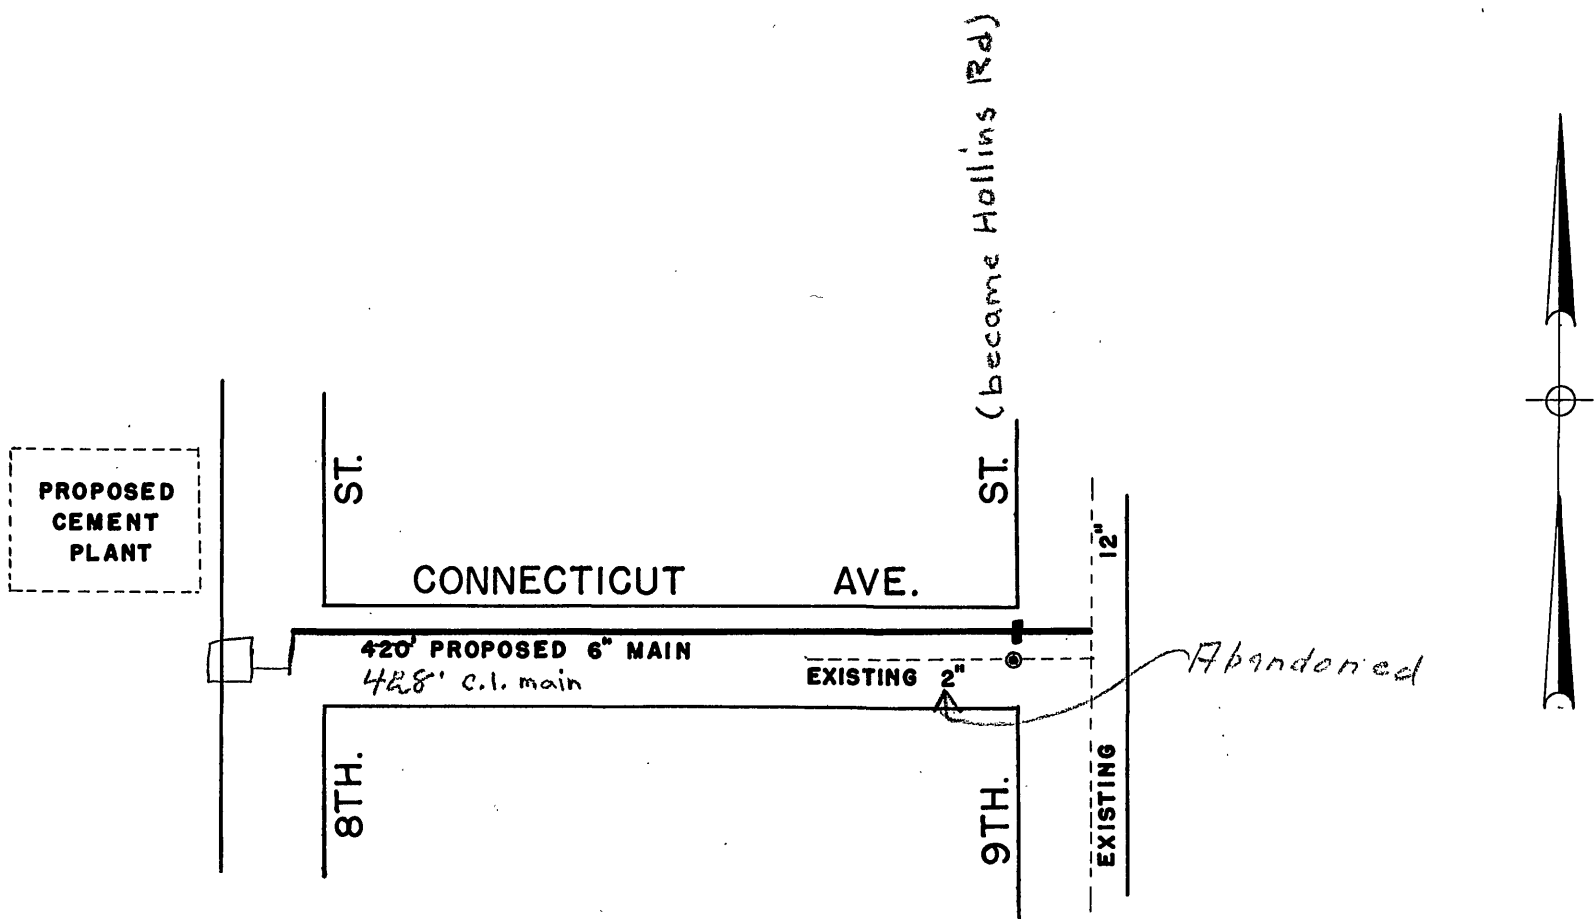

PROPOSED MAIN EXTENSIONS
ON
CONNECTICUT AVE.
8TH. ST. NE. TO 9TH. ST. N.E.
AUG. 12, 1954 *Hollins Rd.* SCALE: 1"=100'

*On Dist. Map.
Completed 8-31-54*