


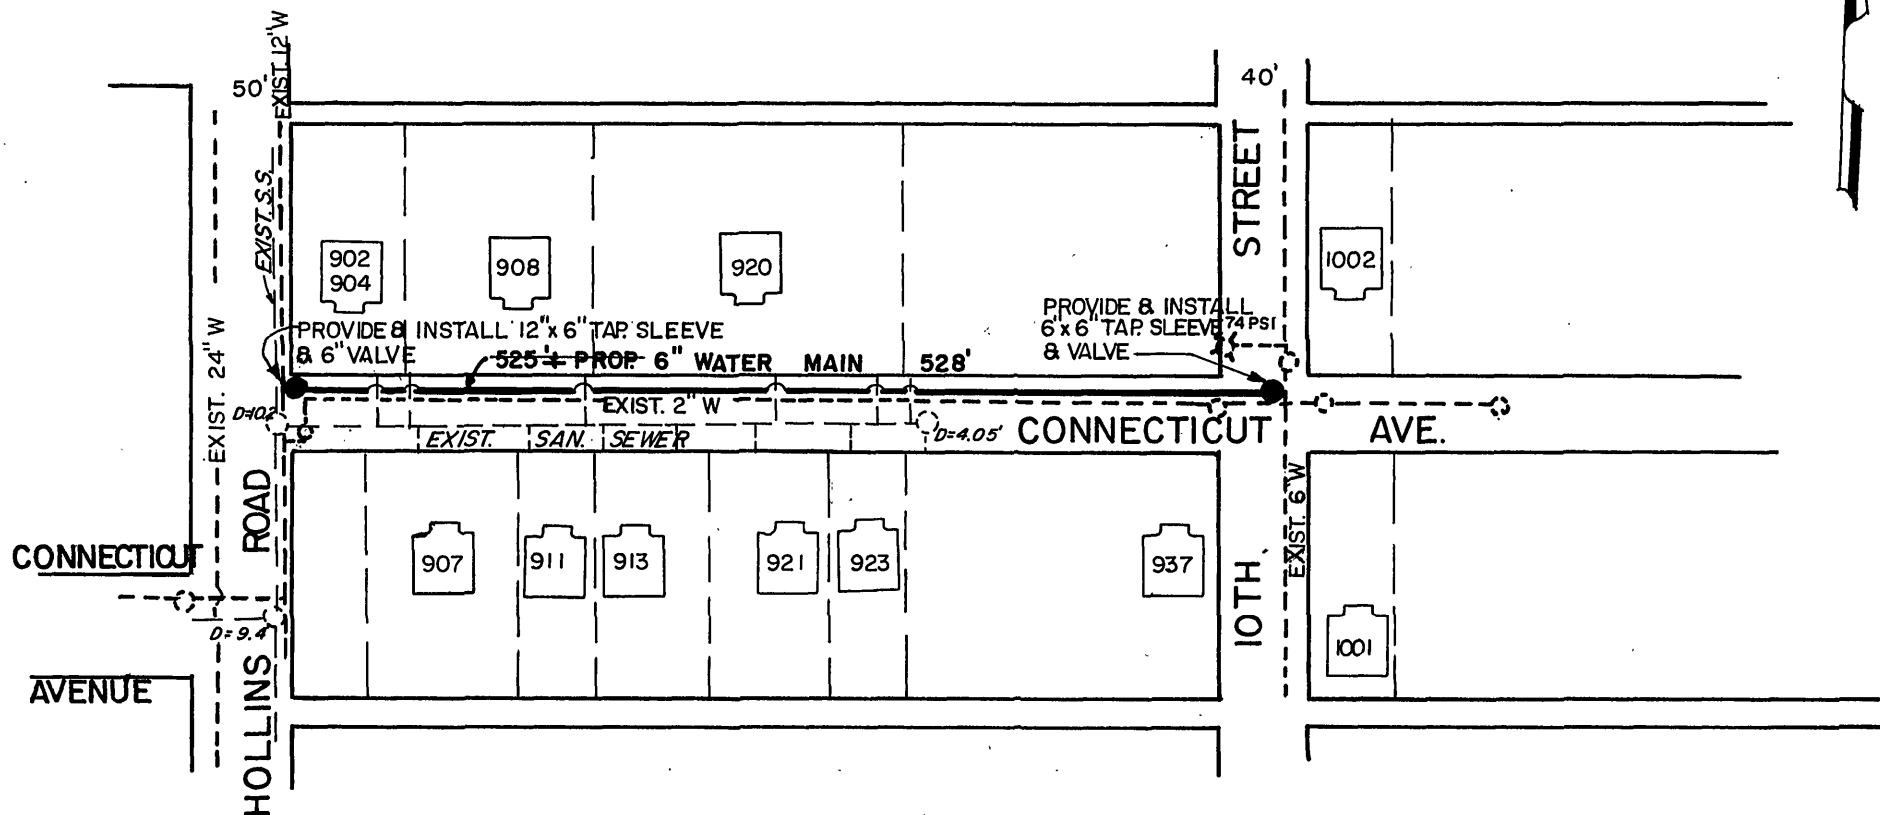

DATE STARTED		3/20/2000	
DATE COMP.		4/4/2000	
FEET MAP	SIZE	WATER VAULT	BOX
528'	6"	6"	2 #2
F.R. COMP. ☒ F.R. C.O.I. ☒ C.E.M. ☒ M.A.I.N. ☒			
MANAGER		COFR - C. CLARK	U.L.S.
NO. 34" SERV. INS.		☒	
CITY OR CO.		CITY	
DEPT. INSP.		U.L.S. - C. CLARK	

NOTE: LOCATION OF ALL UTILITIES SHALL BE ASCERTAINED IN FIELD PRIOR TO CONSTRUCTION.

- EXIST. 2" MAIN TO BE ABANDONED (4/10/2000) AFTER ALL SERVICES TIED OVER.

WATER DEPARTMENT
ROANOKE VIRGINIA

CONNECTICUT AVENUE, N.E.
(HOLLINS ROAD TO 10TH STREET)
REPLACEMENT

Samuel Hayes III
MANAGER UTILITY LINE SERVICES

SCALE: 1" = 100'		<i>William F. Clark</i> DIRECTOR OF PUBLIC WORKS DATE: 5/17/99
DATE: 5/10/99		
DIST. MAP: 304,306		
PLAN NO.: 99-06		