


Rte. 688
 Curve 688-4
 PI = 112-05.81
 DELTA = 29° 35' 42.61" (RT)
 D = 5' 32' 28"
 T = 27' 31.5"
 L = 534.10'
 R = 1034.00'
 PC = 109-32.67
 PT = 114-66.76
 L = 59'
 E = 3.0%
 V = 35 MPH


Rte. 688
 Curve 688-5
 PI = 118-98.93
 DELTA = 31° 11' 25.40" (RT)
 D = 10' 08' 21"
 T = 157.70'
 L = 307.57'
 R = 565.00'
 PC = 117-41.23
 PCC = 120-48.80
 L = 74'
 E = 3.8%
 V = 35 MPH

Rte. 1255 East
 Curve 1255-1
 PI = 116-35.57
 DELTA = 27° 29' 00.27" (RT)
 D = 12' 43' 57"
 T = 110.05'
 L = 215.85'
 R = 450.00'
 PC = 10-53.52
 PT = 12-69.38
 E = Match Existing
 V = 30 MPH

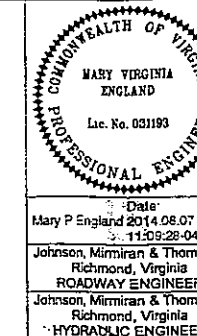

REVISED	STATE	ROUTE	PROJECT	SHEET NO
12/02/13 04/09/14 06/24/14 07/02/14 08/07/14	VA.	688	0688-080-301, RW-201, C-501	5

DESIGN FEATURES RELATING TO CONSTRUCTION OR TO REGULATION AND CONTROL OF TRAFFIC MAY BE SUBJECT TO CHANGE AS DEEMED NECESSARY BY THE DEPARTMENT

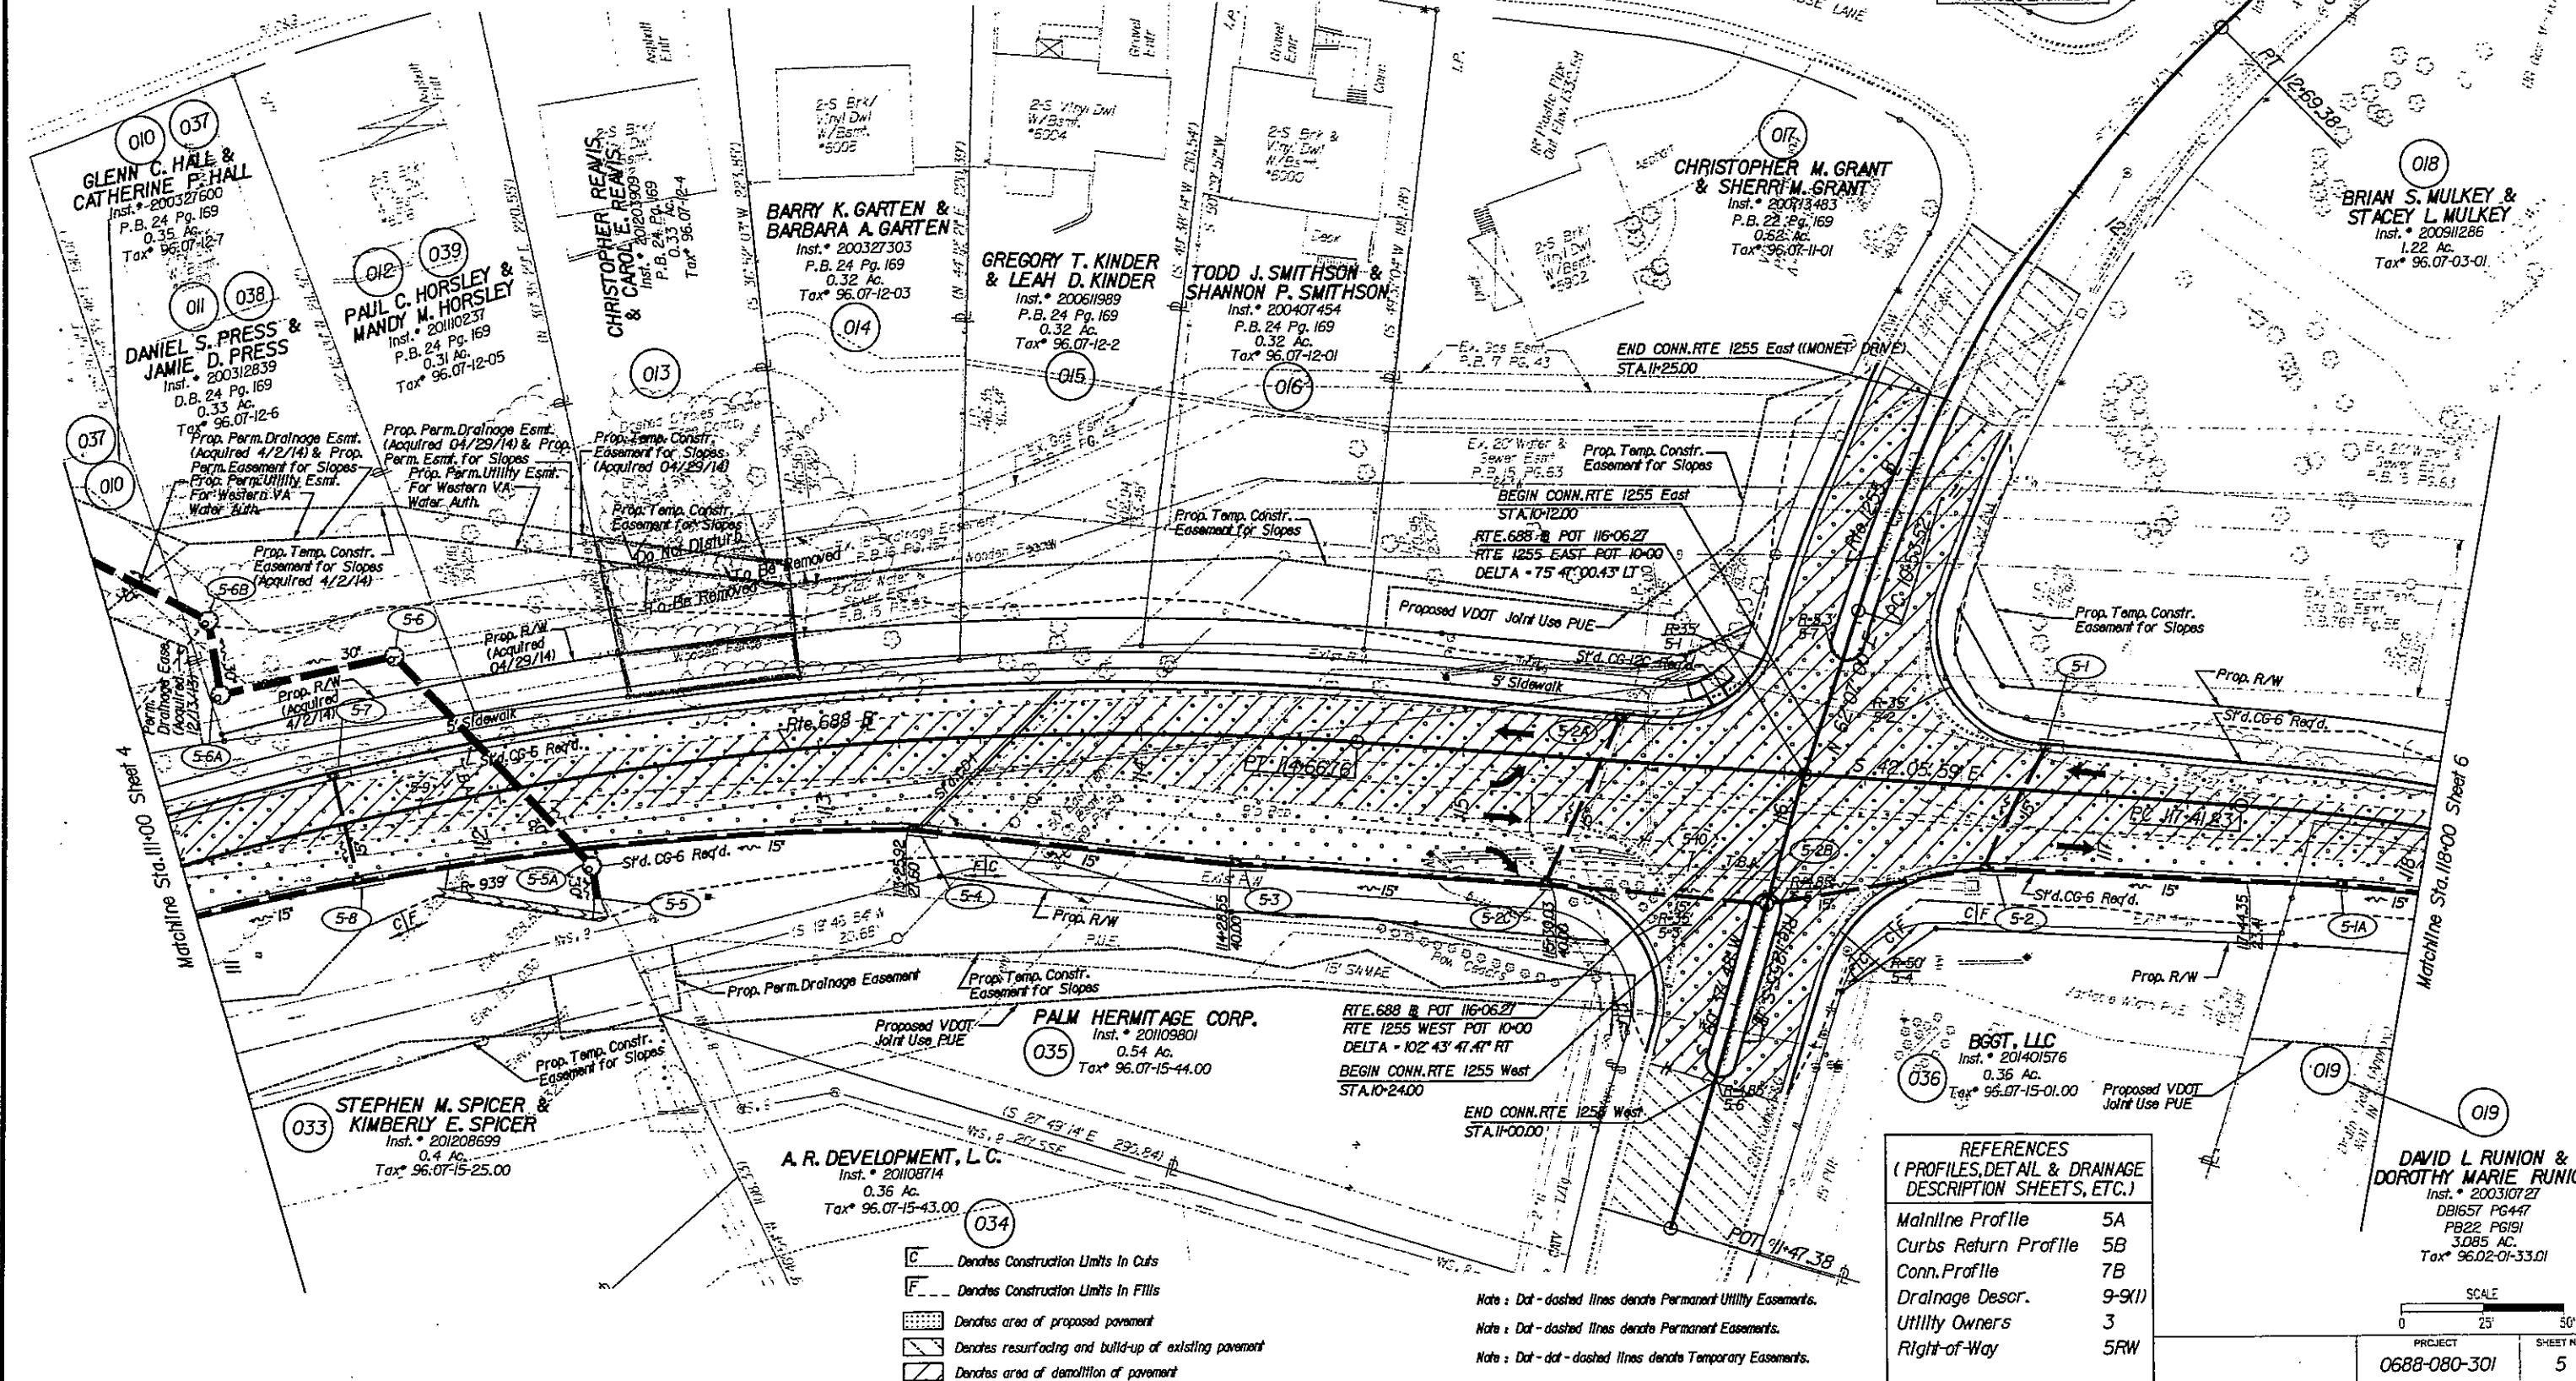

- [C] Denotes Construction Limits In Cuts
- [F] Denotes Construction Limits In Fills
- [Hatched] Denotes area of proposed pavement
- [Diagonal Lines] Denotes resurfacing and build-up of existing pavement
- [Cross-hatched] Denotes area of demolition of pavement

Note: Dot-dashed lines denote Permanent Utility Easements.
 Note: Dot-dashed lines denote Permanent Easements.
 Note: Dot-dot-dashed lines denote Temporary Easements.

REFERENCES
 (PROFILES, DETAIL & DRAINAGE DESCRIPTION SHEETS, ETC.)

Mainline Profile	5A
Curbs Return Profile	5B
Conn. Profile	7B
Drainage Descr.	9-9(I)
Utility Owners	3
Right-of-Way	5RW

DAVID L. RUNION &
 DOROTHY MARIE RUNION
 Inst. # 200310727
 DB1657 PG447
 PB22 PG191
 3.085 AC.
 Tax # 96.02-01-33.01

PROJECT	SHEET NO
0688-080-301	5