

PROJECT MANAGER: Craig Moore, P.E., Salem District
SURVEYED BY: Dale Sorensen, Salem Survey Party (Party 60)
DESIGN SUPERVISED BY: Johnson, Mirmiran & Thompson (804) 323-9900
DESIGNED BY: Johnson, Mirmiran & Thompson (804) 323-9900

WATER LINE PROFILES

COMMONWEALTH OF VIRGINIA

CHRISTOPHER A. TAYLOR

Lic. No. 018688


PROFESSIONAL ENGINEER

Christopher A Taylor
2014.08.28 11:17:20 -04'00'
Johnson, Mirmiran & Thompson
Virginia Beach, Virginia
UTILITY ENGINEER


REVISED	STATE	ROUTE	STATE PROJECT	SHEET NO.
	VA.	688	0688-080-301, RW-201, C-501	10(6)

DESIGN FEATURES RELATING TO CONSTRUCTION OR TO REGULATION AND CONTROL OF TRAFFIC MAY BE SUBJECT TO CHANGE AS DEEMED NECESSARY BY THE DEPARTMENT

1355
1350
1345
1340
1335
1330
1325
1320
1315
1310
1305
1300
1295
1290

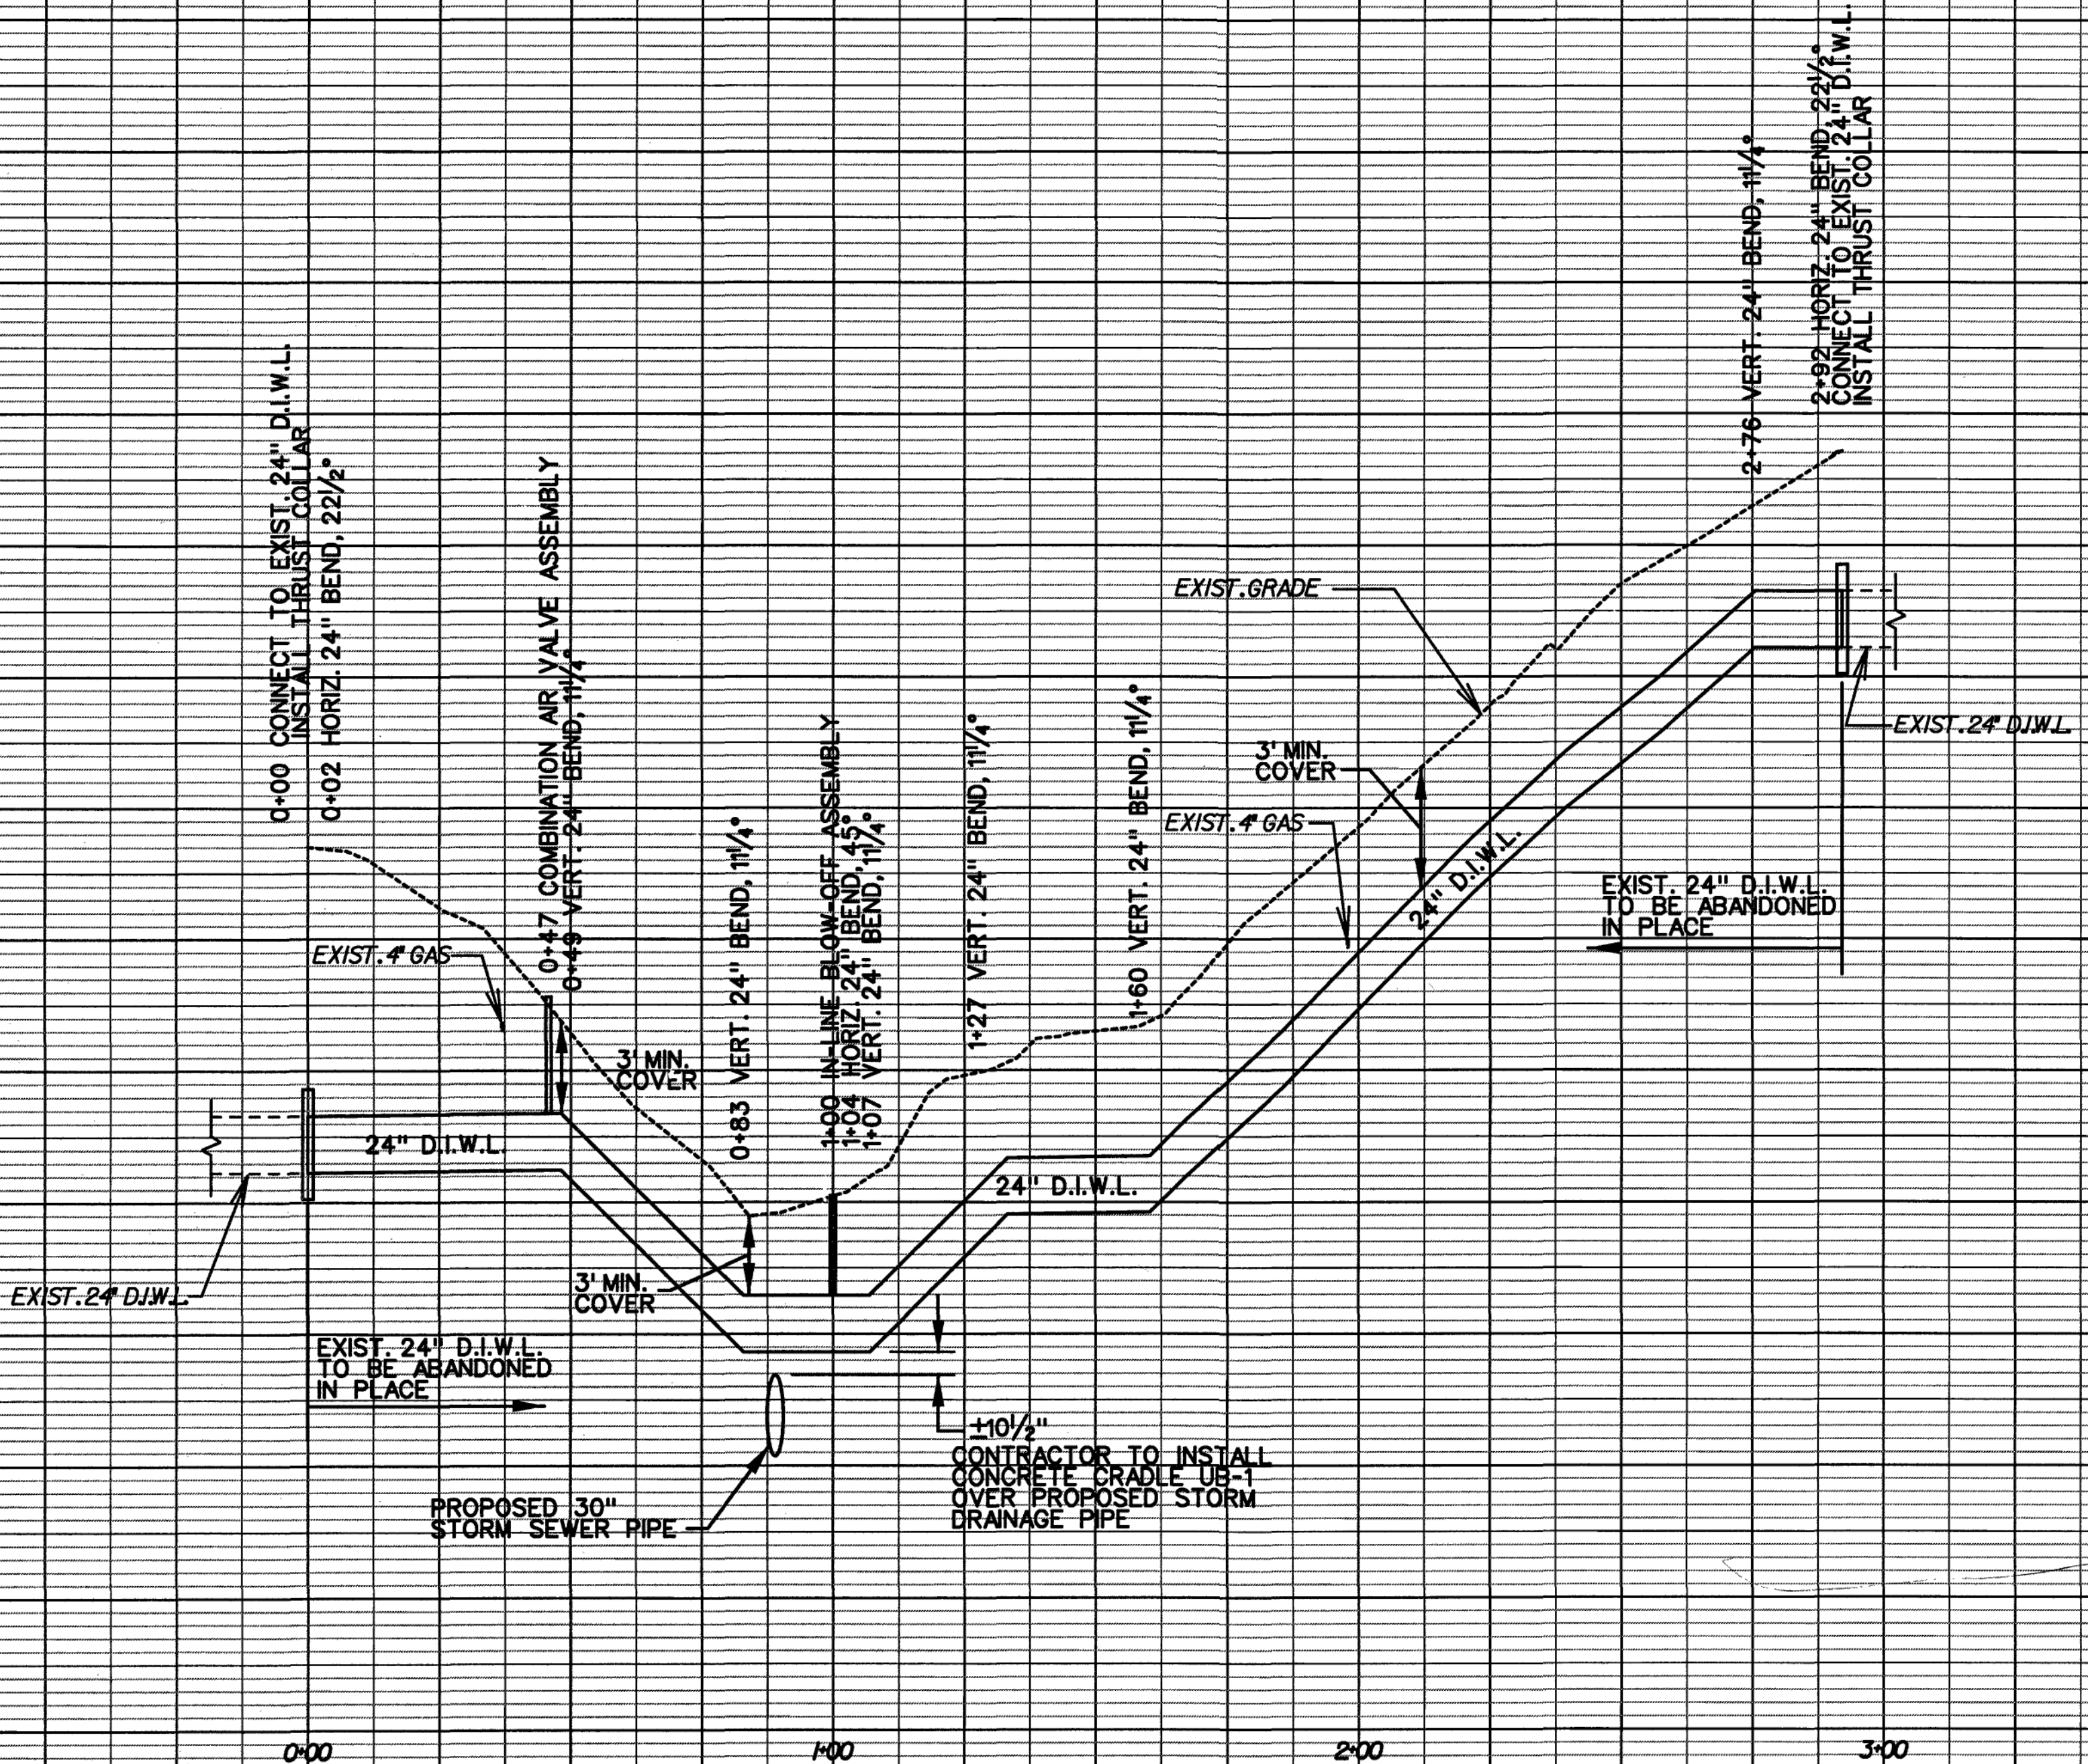

24" WATER PROFILE, PLAN SHEET 10(4), 10(5)
APPROX STA 110+40, 46' LT (US 688) TO APPROX STA 13+03, 4' LT (US 688)
NOTE: ENTIRE LENGTH OF NEW 24" WATER MAIN TO BE RESTRAINED.

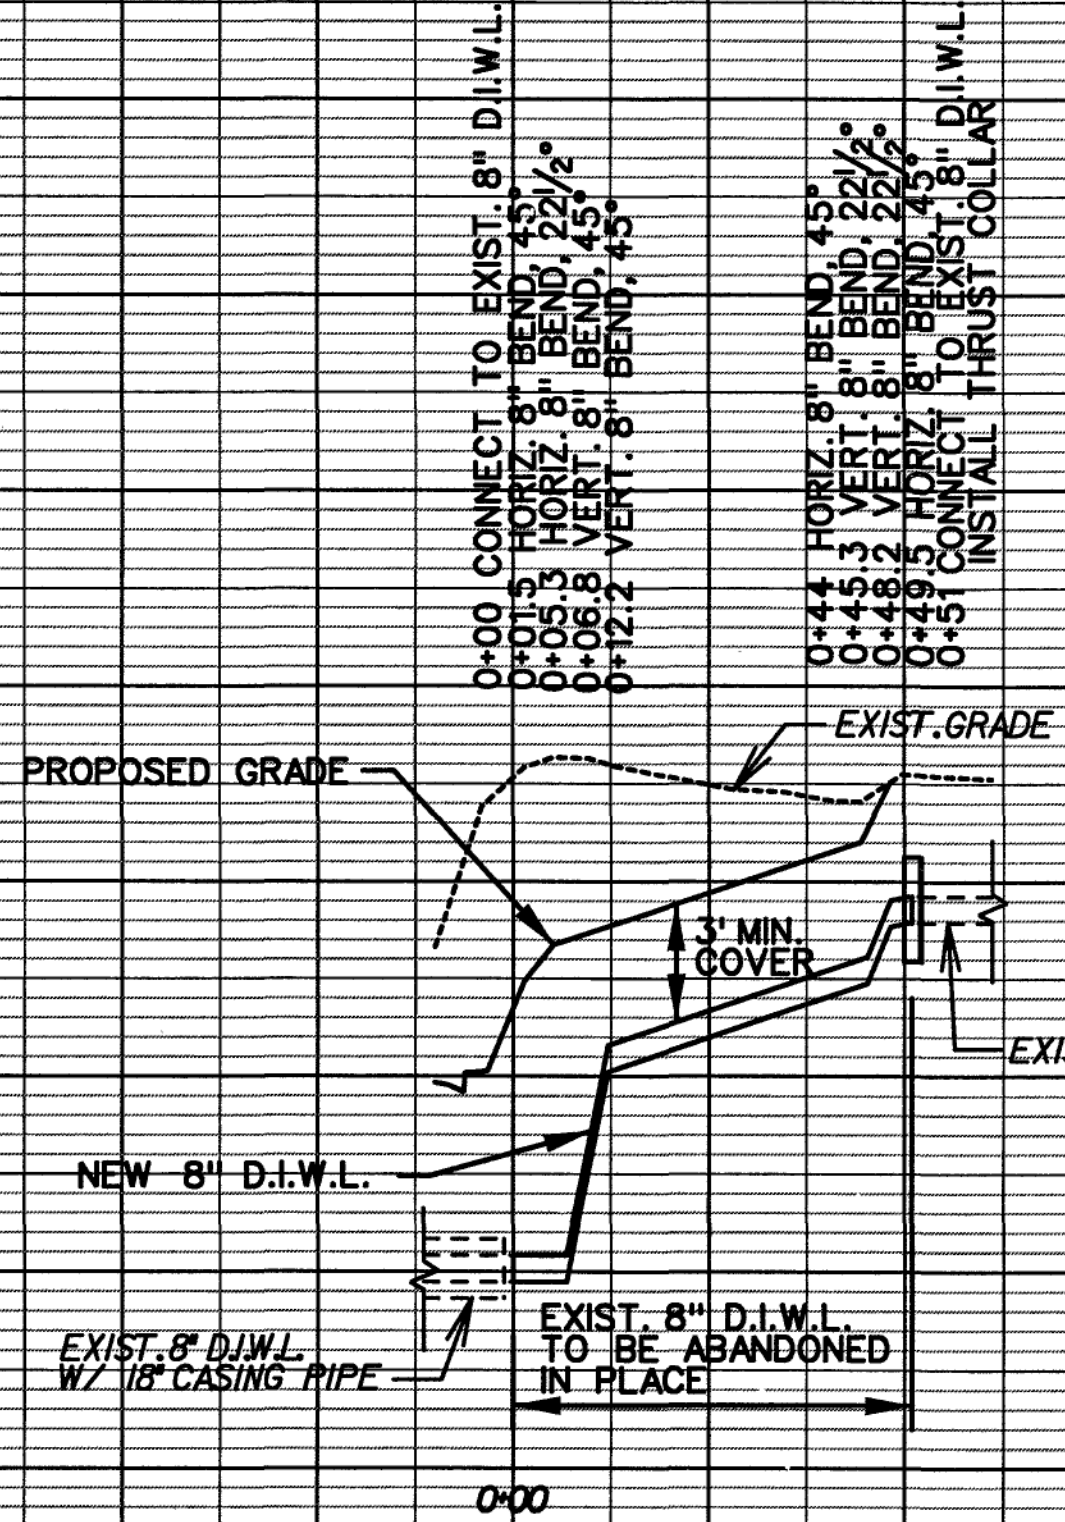

8" WATER PROFILE, PLAN SHEET 10(4)
APPROX STA 108+92, 4' RT (US 688) TO APPROX STA 109+40, 22' RT (US 688)
NOTE: ENTIRE LENGTH OF NEW 8" WATER MAIN TO BE RESTRAINED.

* 24" WATERLINE PROFILE REVISED