


8K1257P8 00765

By: T. P. Parker & son
Engineers & Surveyors

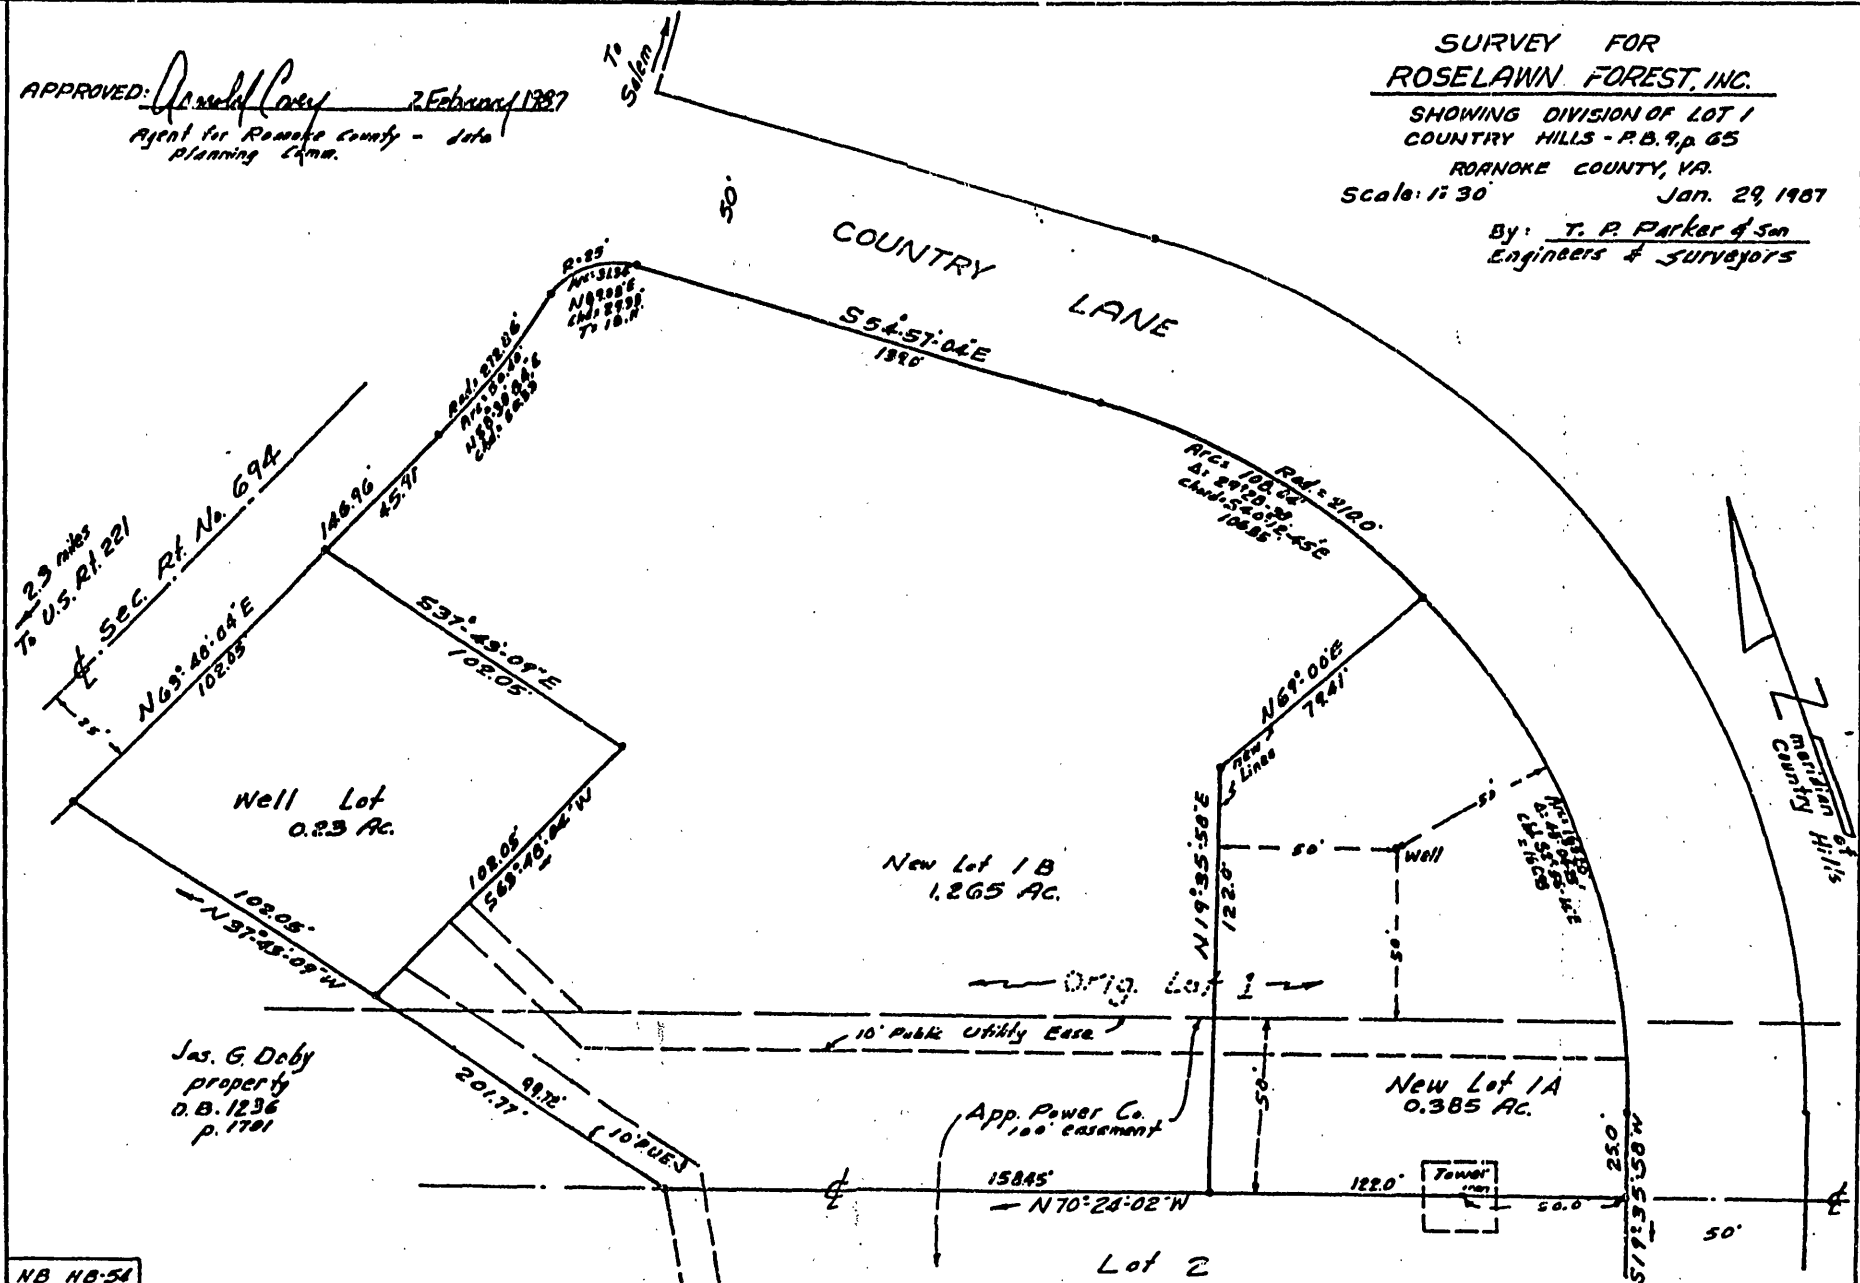

NB NB-54